




PHOTOGRAPH OF EXISTING ROOFLIGHTS TO BE REPLACED

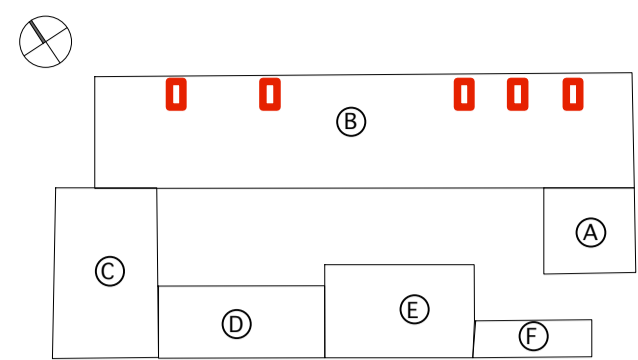

1 SECTION OF TYPICAL CONSERVATION ROOFLIGHT TO BUILDINGS B
1:20 @ A3

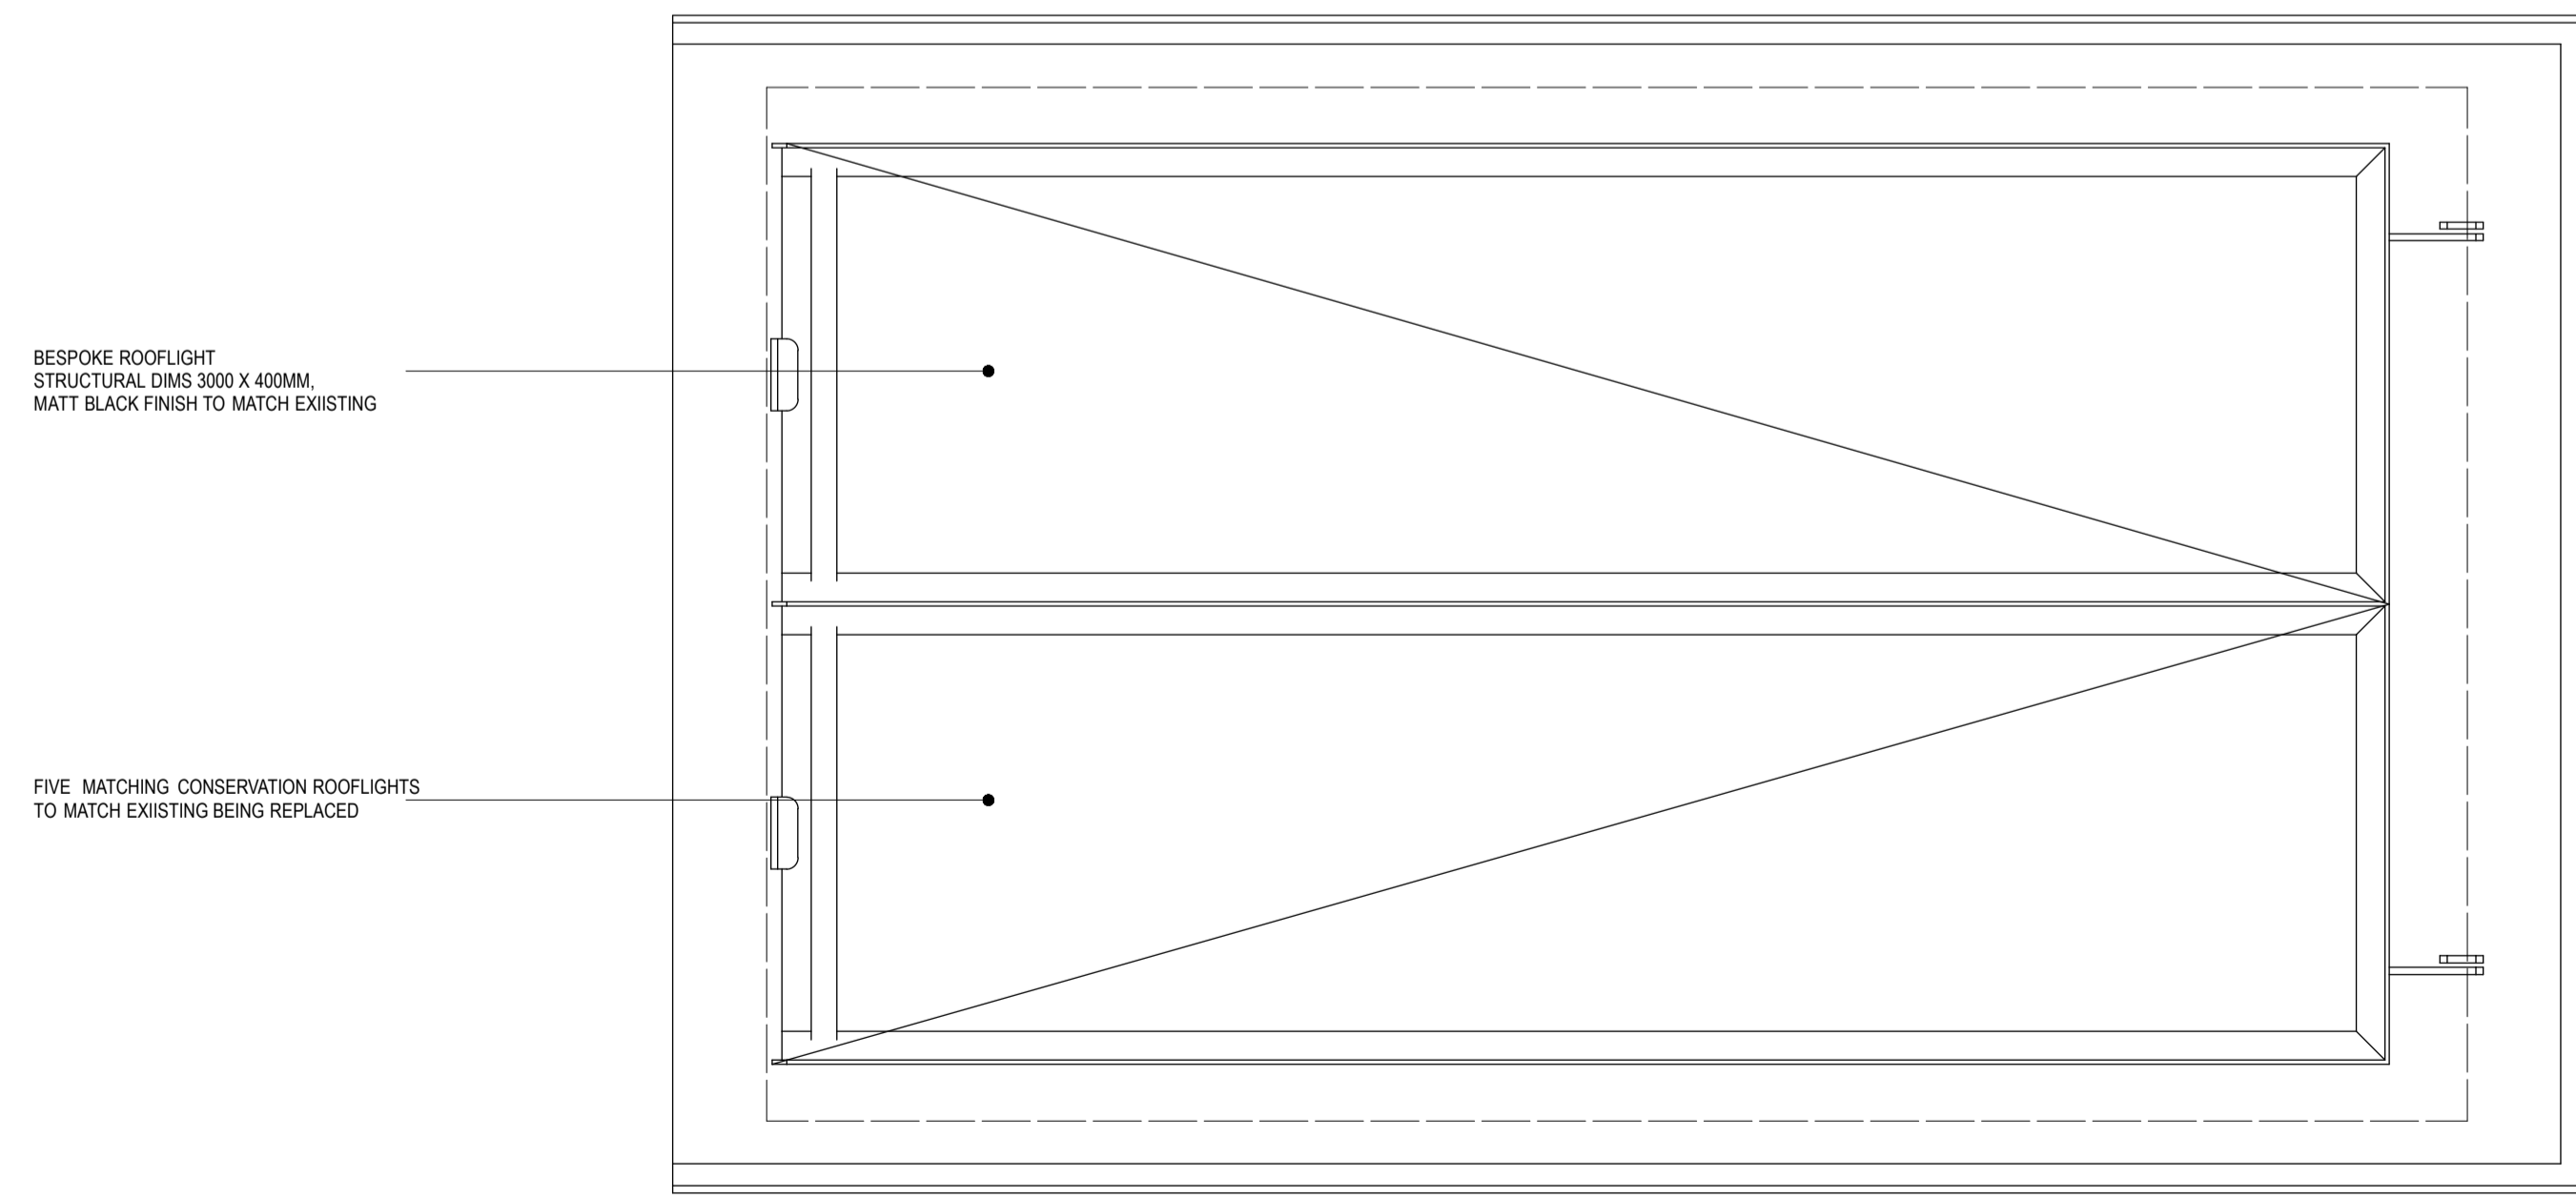

2 PLAN DETAIL
1:10 @ A3

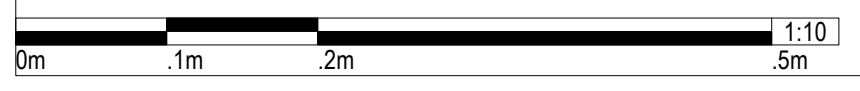

PHOTOGRAPH OF PROPOSED ROOFLIGHTS TO BE POSITIONED INLINE WITH ROOF SLATE LINE AT SAME LEVEL AS EXISTING

REVISIONS

1 - 130815 - ISSUED FOR PLANNING

Michaelis Boyd Associates Ltd
108 Palace Gardens Terrace London W8 4RT
t +44(0)20 7221 1237 f +44(0)20 7221 0130
michaelisboyd.com

Status: PLANNING

Client: MR & MRS GALE
Date Created: 130807

Project: CHALCOT YARD

Drawing Title: BUILDING B ROOFLIGHT TYPE 1 - CONSERVATION

Scale: 1:10 @ A3
Revision Date: 130815

Drawing No: 10027 / PP04/073
Checked by: DMC
Revision: /

DO NOT SCALE FROM DRAWING. ALL DIMS TO BE CHECKED ON SITE. REPORT OMISSIONS AND DISCREPANCIES TO THE ARCHITECT IMMEDIATELY