



**1 SECTION OF TYPICAL CENTRAL ROOFLIGHTS TO BUILDINGS B**  
1:20 @ A3



FRAME DETAIL TO BE INCORPORATED INTO ROOF BUILD UP, ROOFLIGHT TO FOLLOW PITCH ANGLE OF EXISTING IN LINE WITH SLATE ROOF TILES TO MINIMISE VISUAL IMPACT

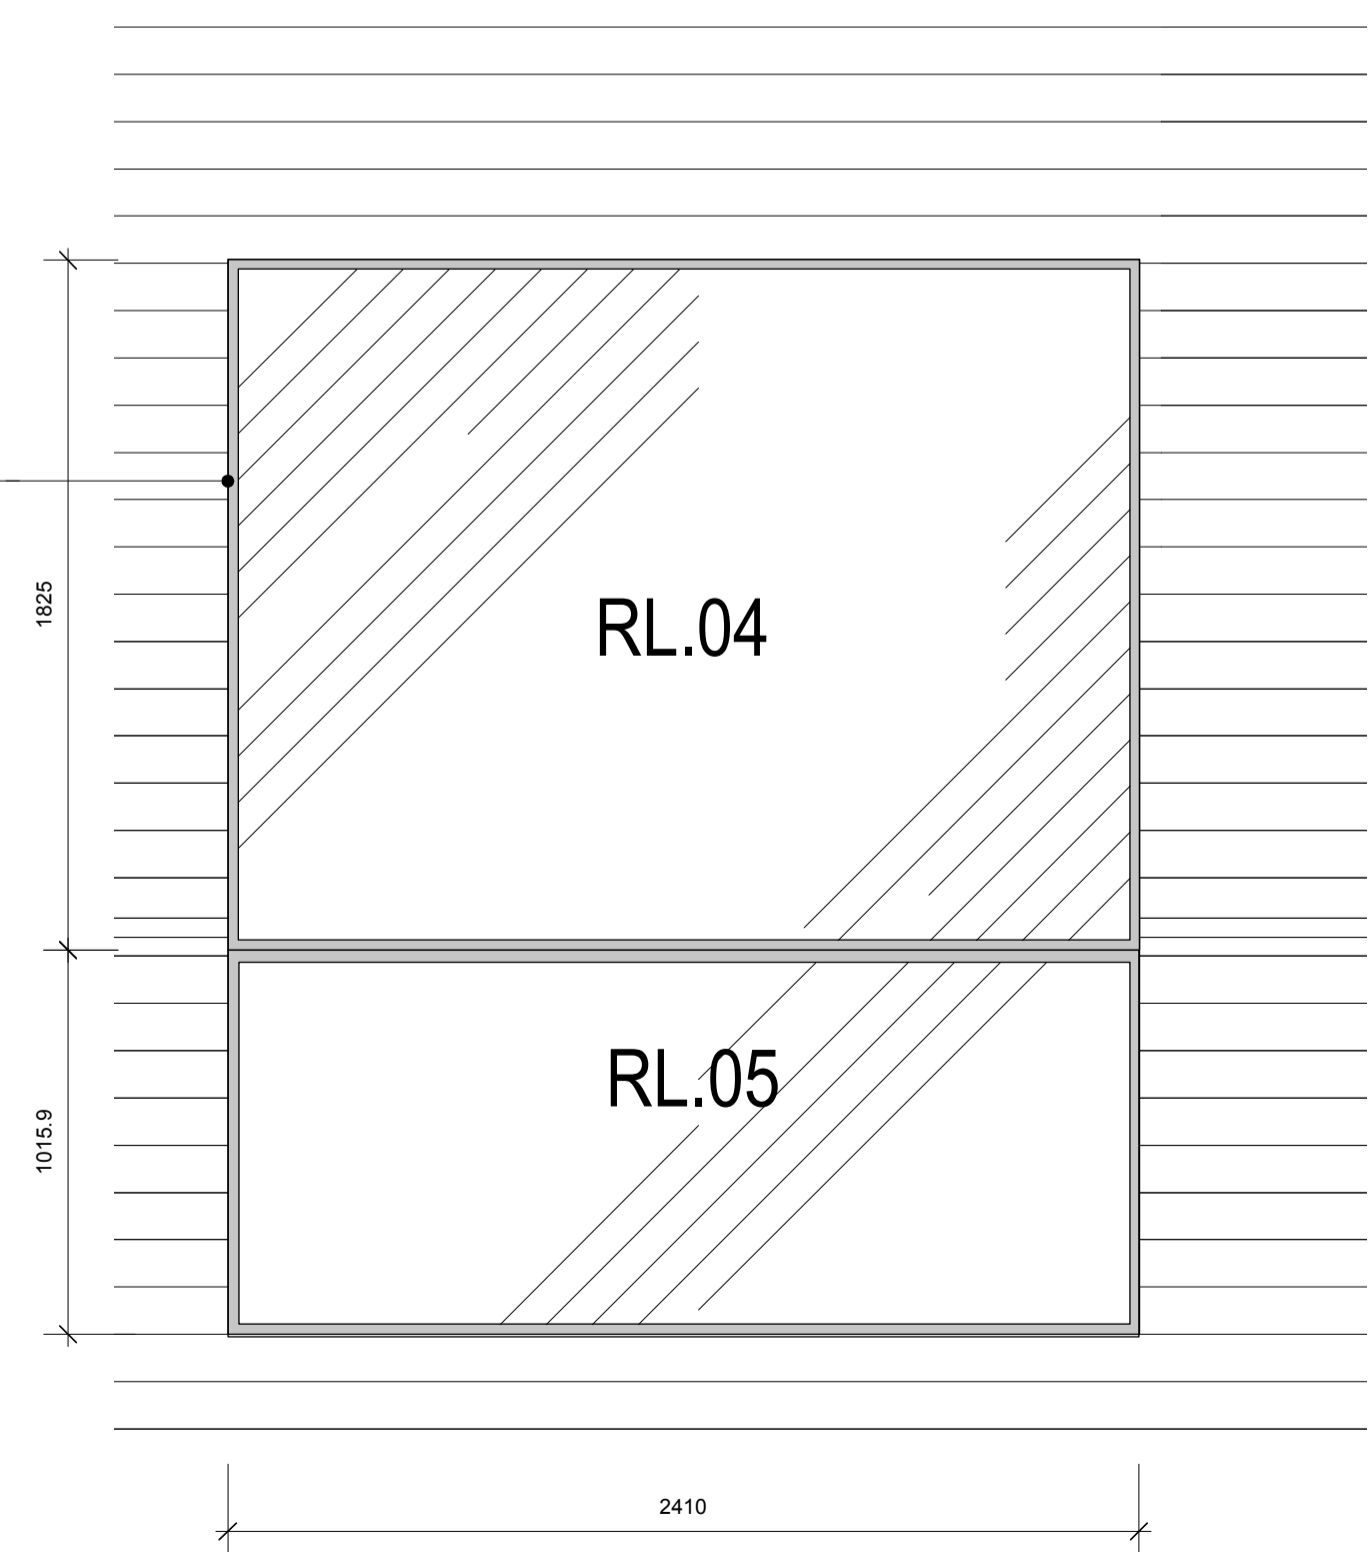

**2 PLAN DETAIL**  
1:20 @ A3

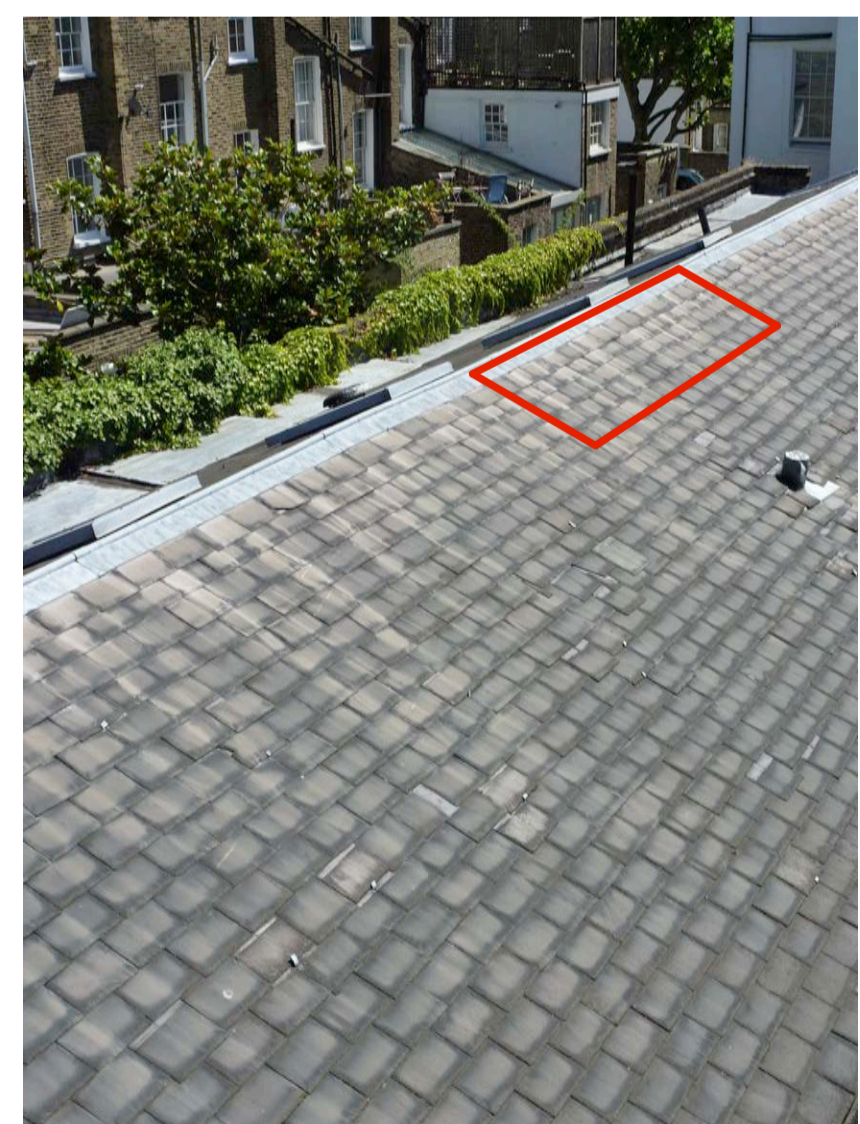

APPROX. LOCATION FOR RL.05 ROOFLIGHT ON EXISTING BUILDING B ROOF

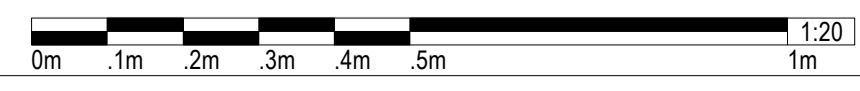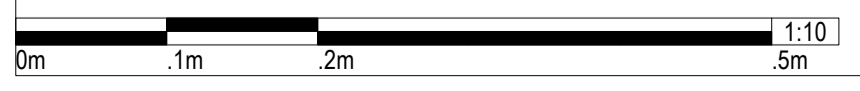

**REVISIONS**

1 - 130815 - ISSUED FOR PLANNING

**Michaelis Boyd Associates Ltd**  
108 Palace Gardens Terrace London W8 4RT  
t +44(0)20 7221 1237 f +44(0)20 7221 0130  
michaelisboyd.com

**Status:** PLANNING

**Client:** MR & MRS GALE  
**Date Created:** 130807

**Project:** CHALCOT YARD

**Drawing Title:** BUILDING B CENTRAL ROOFLIGHT

**Scale:** 1:10 @ A3  
**Revision Date:** 130815

**Drawing No:** 10027 / PP04/074  
**Checked by:** DMC  
**Revision:** /

DO NOT SCALE FROM DRAWING. ALL DIMS TO BE CHECKED ON SITE. REPORT OMISSIONS AND DISCREPANCIES TO THE ARCHITECT IMMEDIATELY