







**1 ELEVATION OF TYPICAL DOOR TYPE 1 TO BUILDING C**  
1:20 @ A3

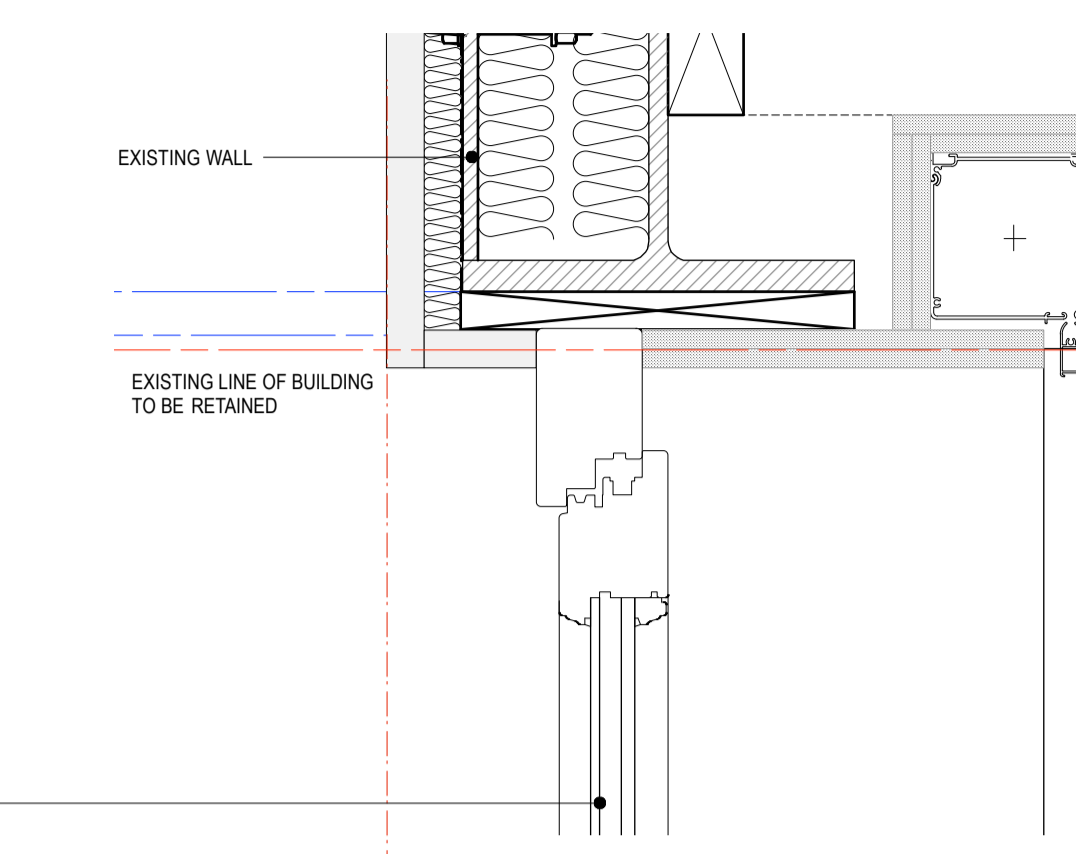


NEW WINDOW RAILS, MUNTINS AND GLAZING SIZE, QUANTITY AND POSITION TO MATCH EXISTING  
NEW TIMBER FRAMED WINDOW

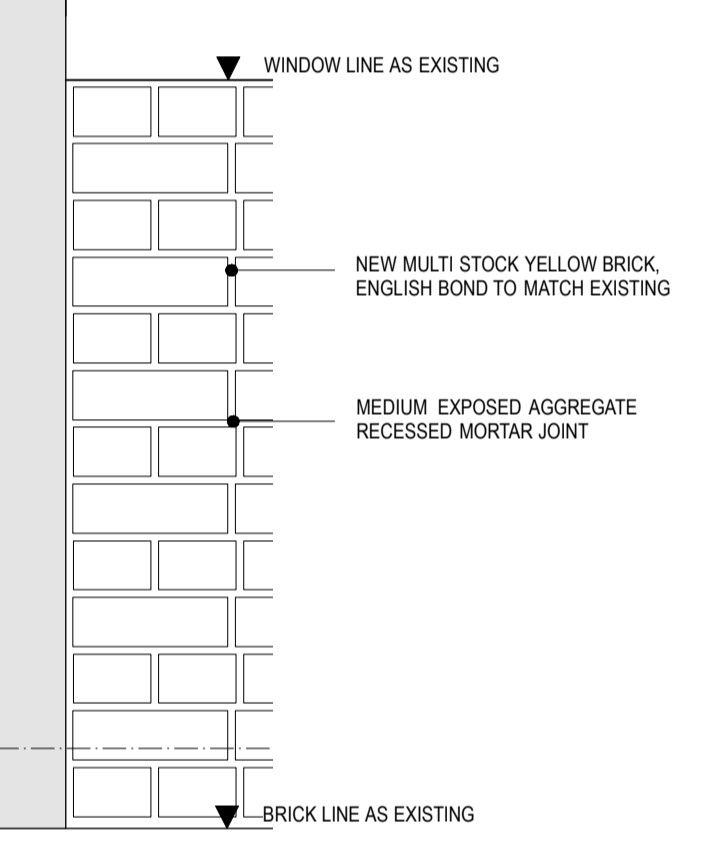

**3 SECTION DETAILS**  
1:10 @ A3

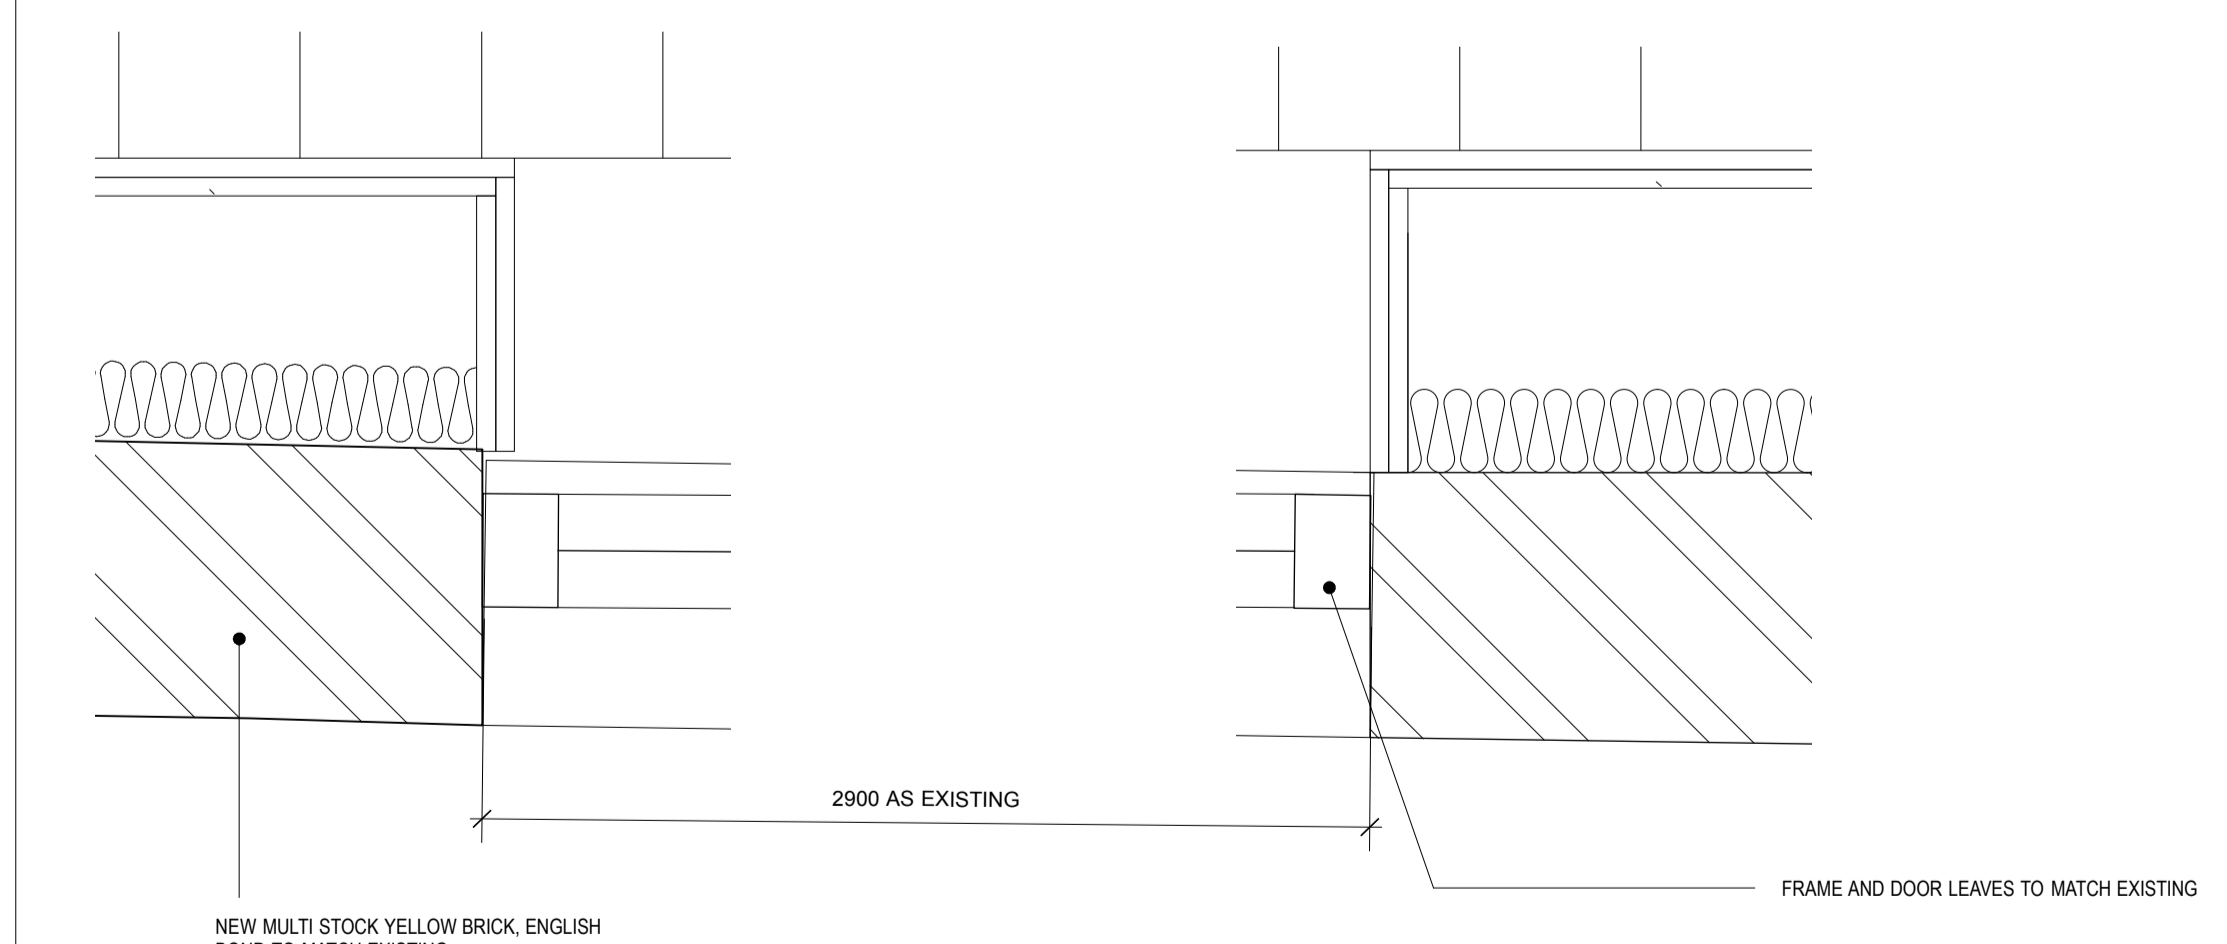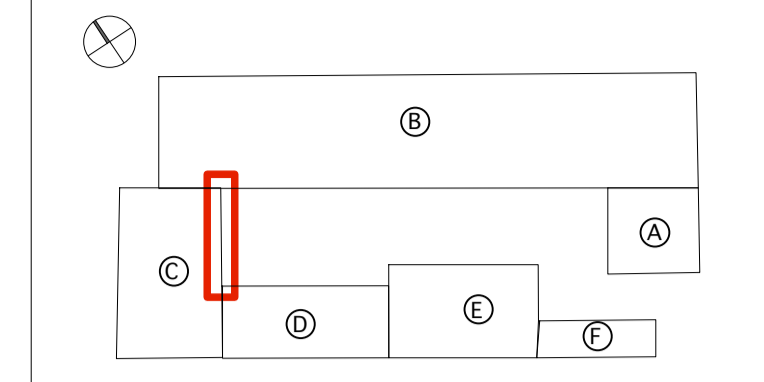

**2 JAMB DETAILS**  
1:10 @ A3

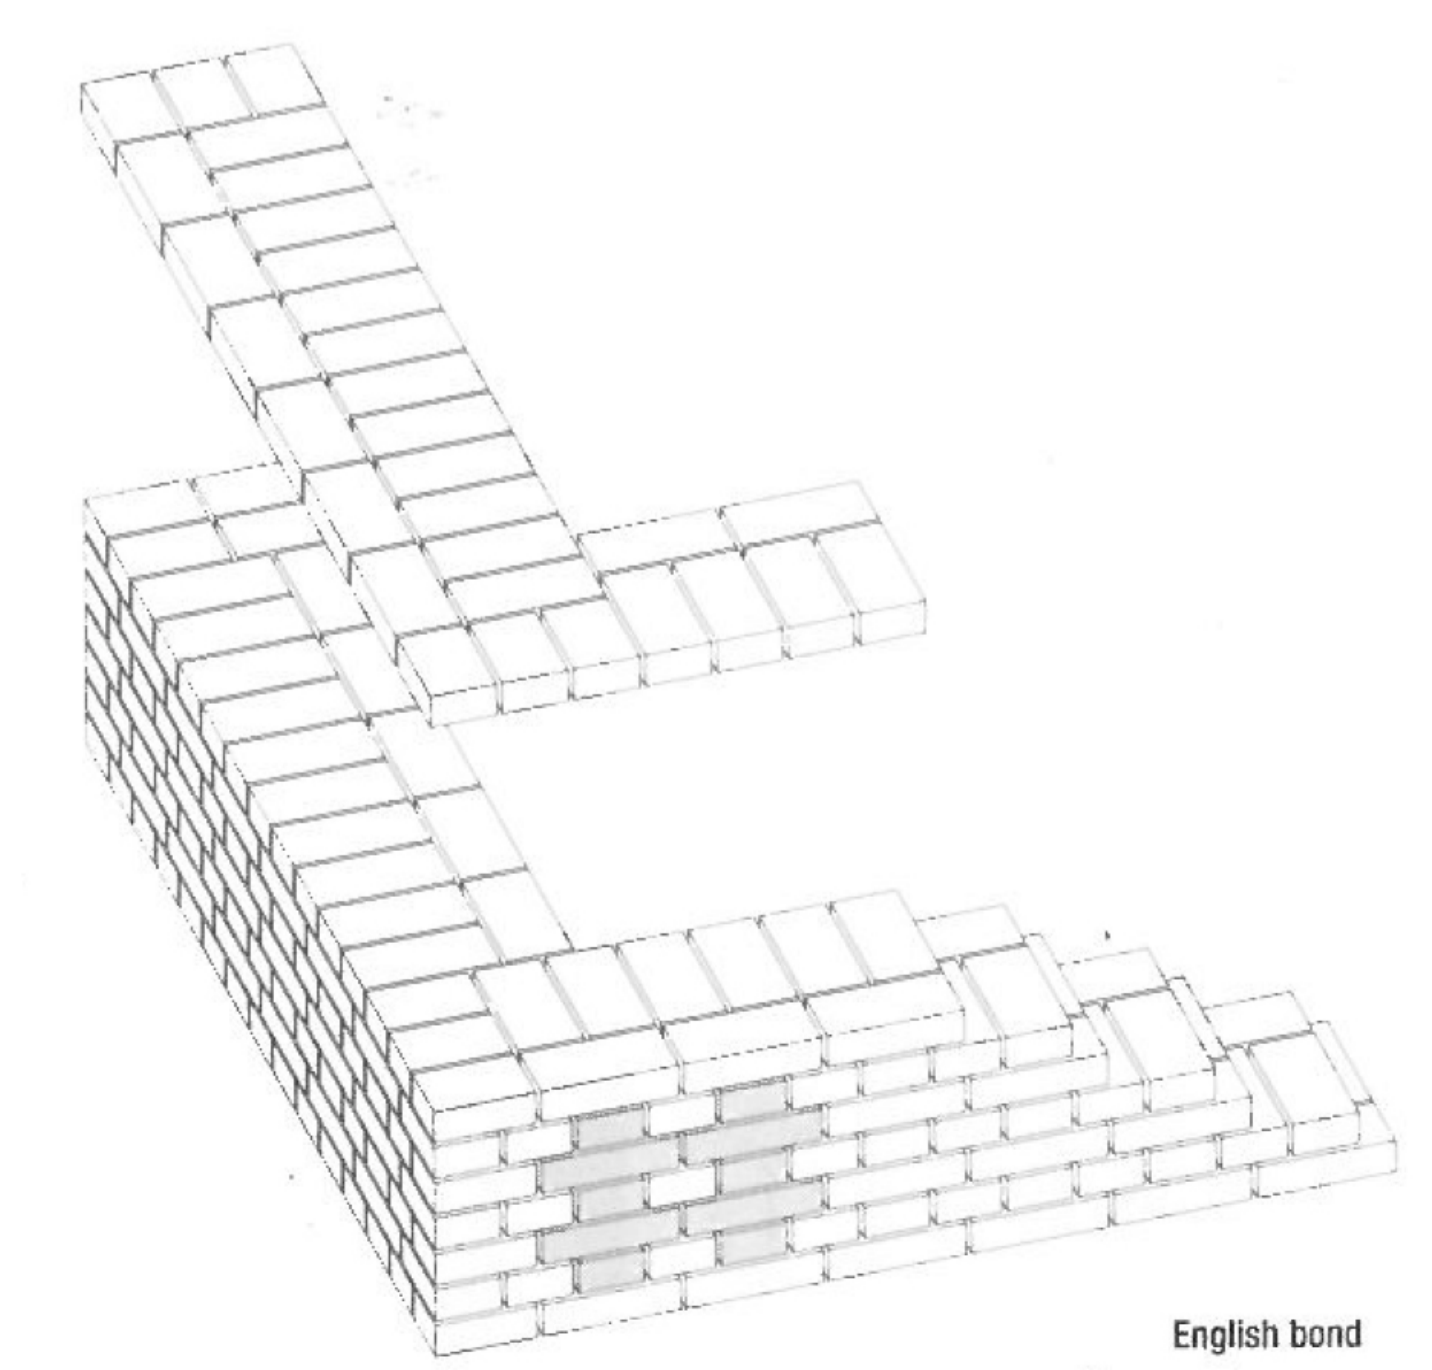

**REVISIONS**

1 - 130815 - ISSUED FOR PLANNING

**Michaelis Boyd Associates Ltd**  
108 Palace Gardens Terrace London W8 4RT  
t +44(0)20 7221 1237 f +44(0)20 7221 0130  
michaelisboyd.com

<b>Status:</b>	PLANNING
<b>Client:</b>	MR & MRS GALE
<b>Date Created:</b>	130807
<b>Project:</b>	CHALCOT YARD
<b>Drawing Title:</b>	BUILDING C DOOR TYPE 1
<b>Scale:</b>	1:20 & 1:10 @ A3
<b>Revision Date:</b>	130815
<b>Drawing No:</b>	10027 / PP04/075
<b>Checked by:</b>	DMC
<b>Revision:</b>	/

DO NOT SCALE FROM DRAWING. ALL DIMS TO BE CHECKED ON SITE. REPORT OMISSIONS AND DISCREPANCIES TO THE ARCHITECT IMMEDIATELY

