

1 ELEVATION OF SIDE WINDOW TO BUILDING C
1:20 @ A3


TIMBER FACIA SIZE AND LOCATION TO MATCH EXISTING

WINDOW FRAMES TO MATCH EXISTING SIZE AND LOCATION


WINDOW LINE AS EXISTING

NEW MULTI STOCK YELLOW BRICK, ENGLISH BOND TO MATCH EXISTING


EXISTING LINE OF BUILDING TO BE RETAINED

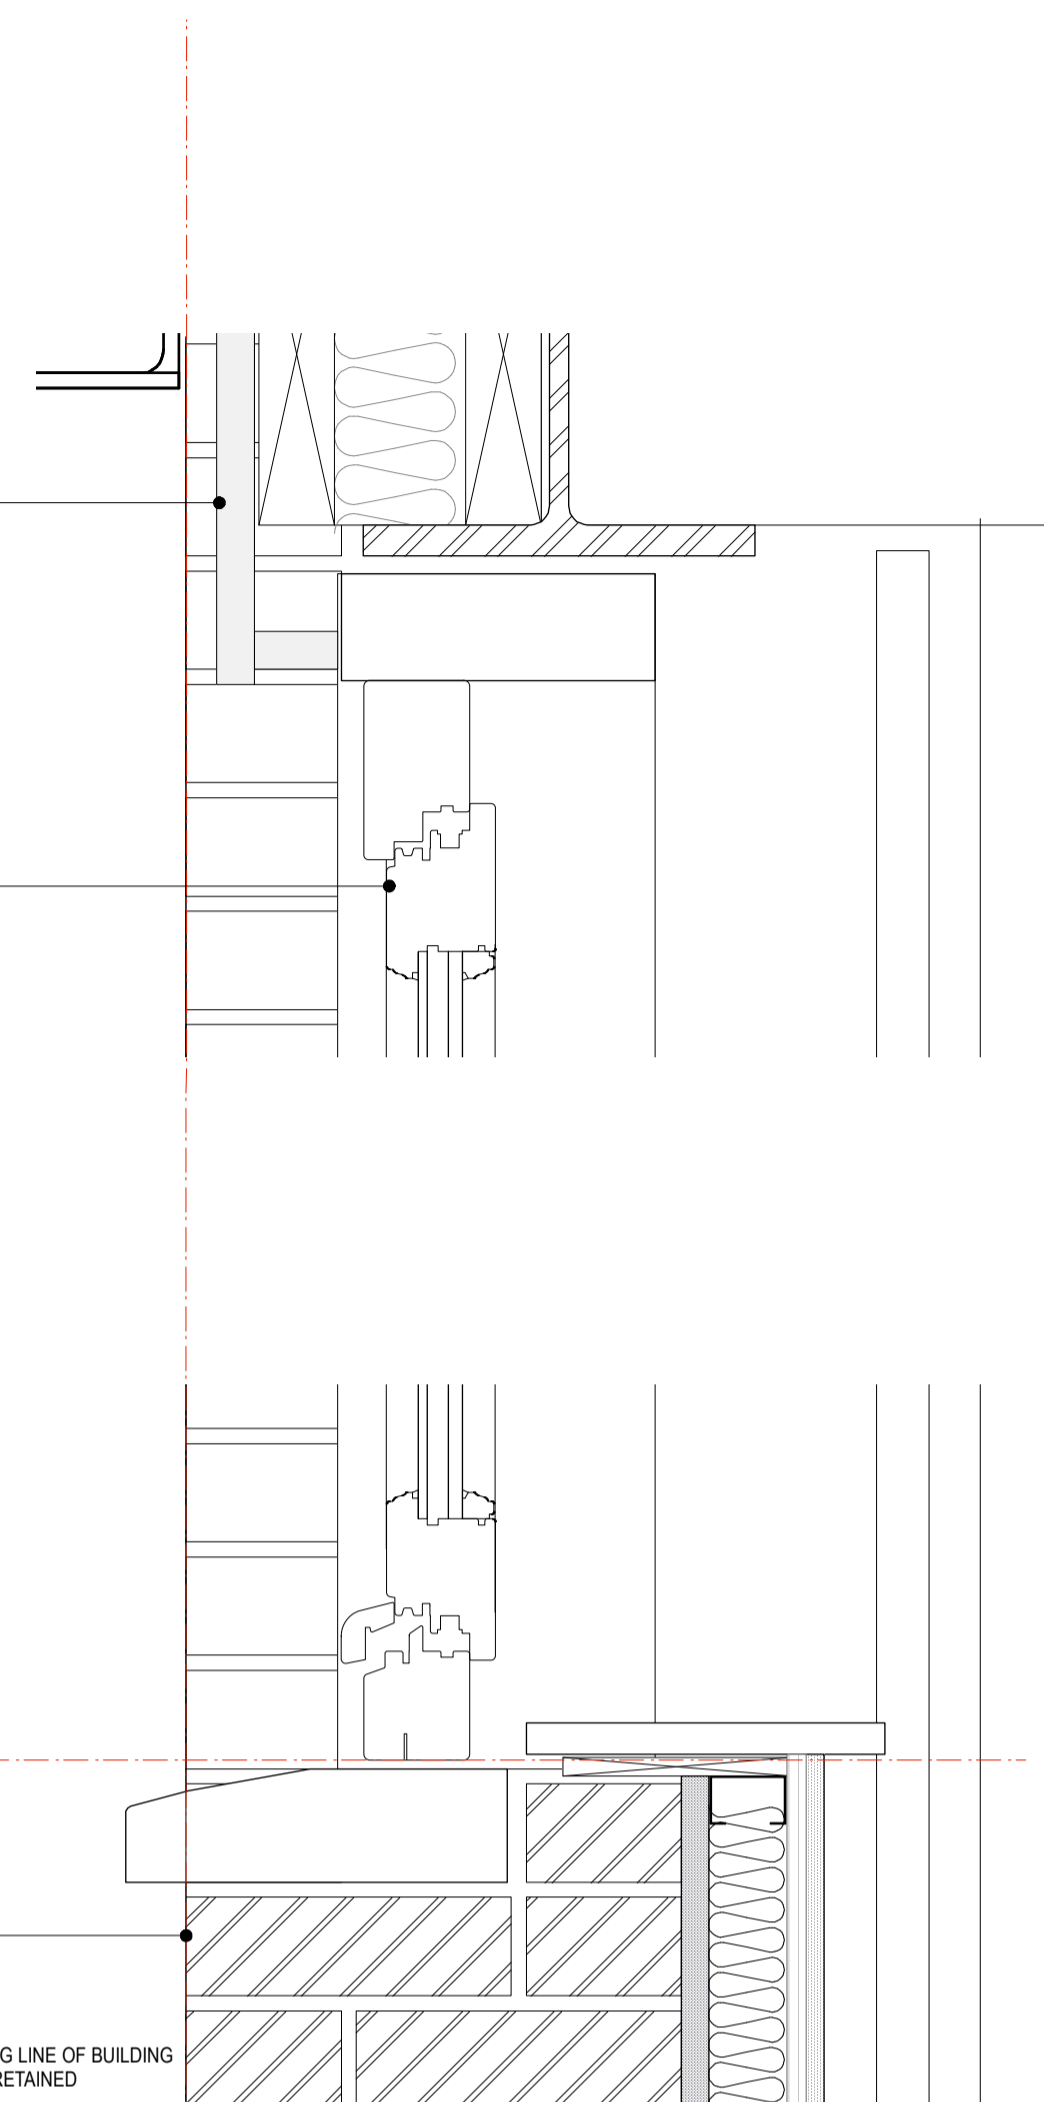


3 SECTION DETAILS
1:10 @ A3

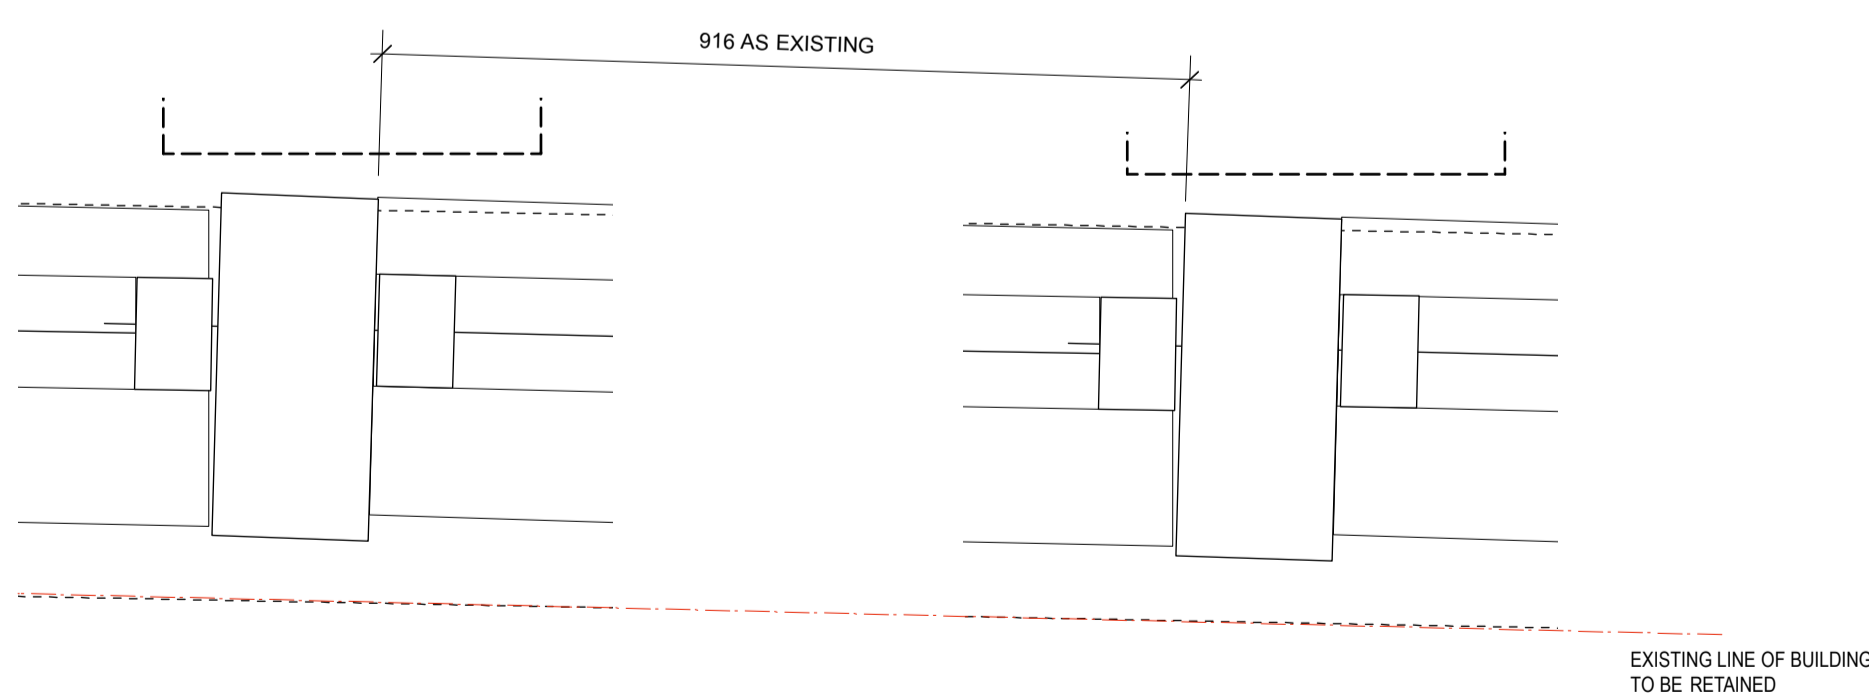

2 JAMB DETAILS
1:10 @ A3

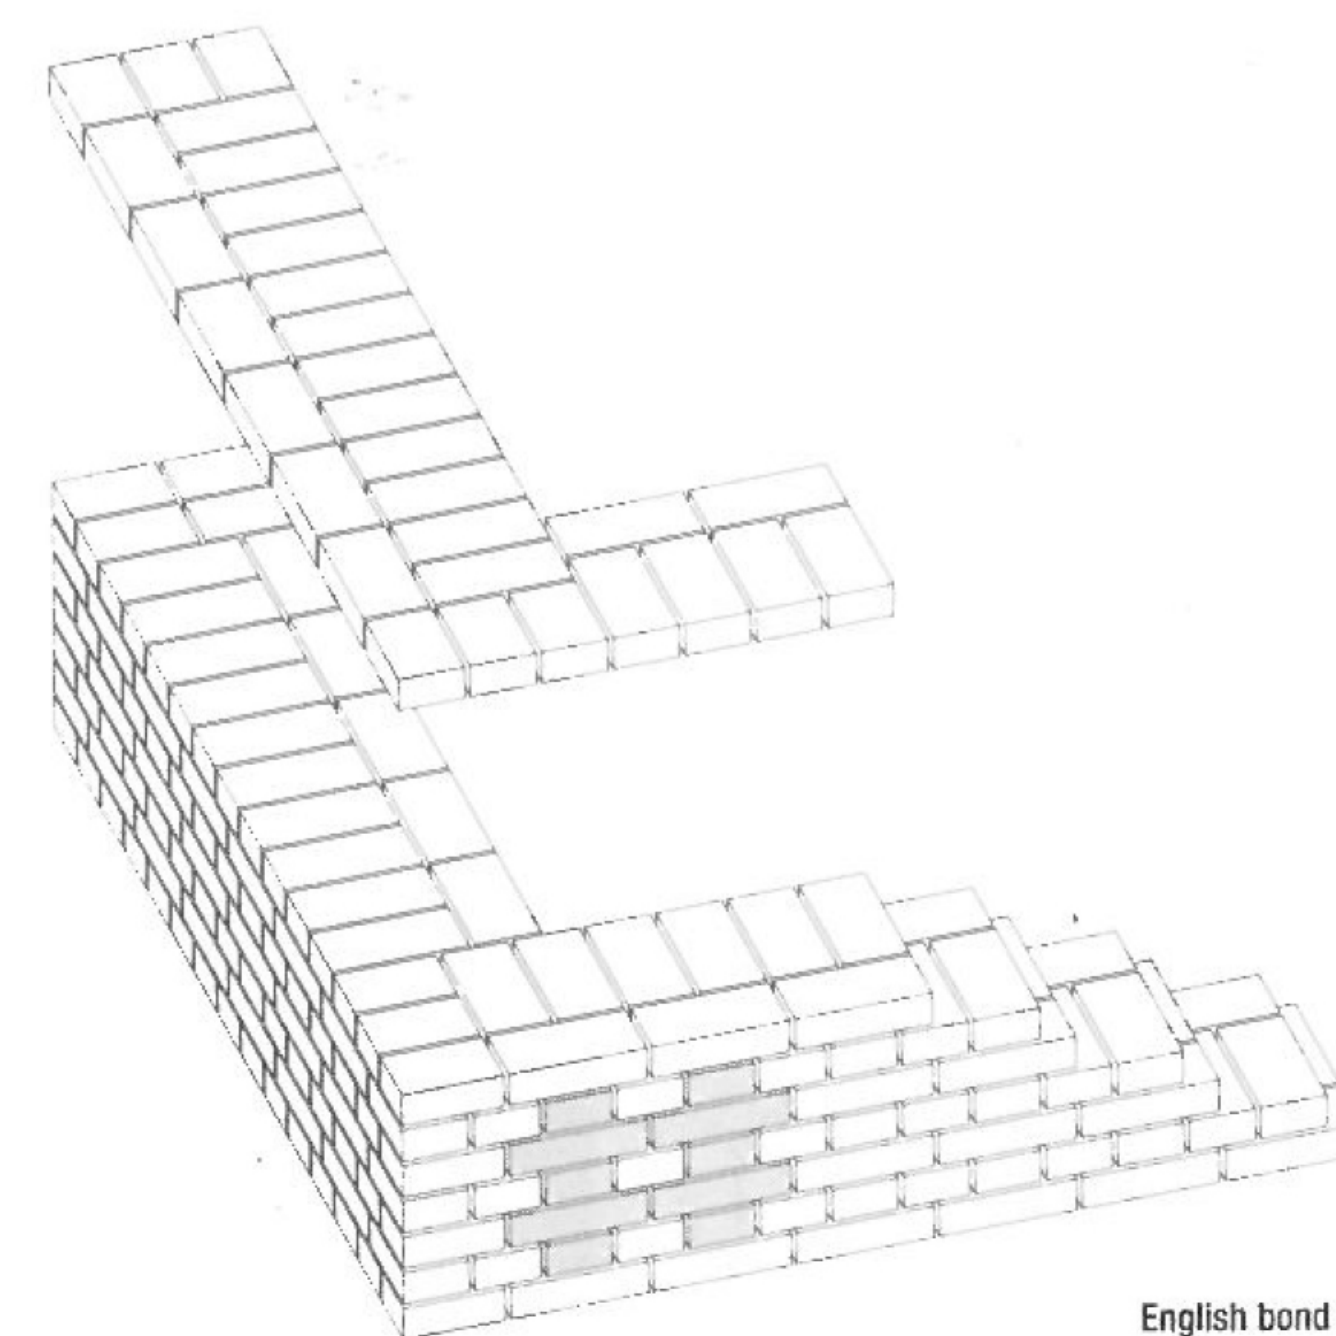

English bond

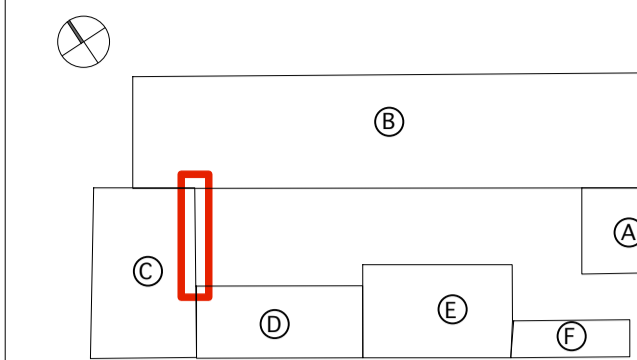

REVISIONS

1 - 130815 - ISSUED FOR PLANNING

Michaelis Boyd Associates Ltd
108 Palace Gardens Terrace London W8 4RT
t +44(0)20 7221 1237 f +44(0)20 7221 0130
michaelisboyd.com

Status: PLANNING

Client: MR & MRS GALE
Date Created: 130807

Project: CHALCOT YARD

Drawing Title: BUILDING C WINDOW TYPE 2

Scale: 1:10 & 1:20 @ A3
Revision Date: 130815

Drawing No: 10027 / PP04/078
Checked by: DMC
Revision: /

DO NOT SCALE FROM DRAWING. ALL DIMS TO BE CHECKED ON SITE. REPORT OMISSIONS AND DISCREPANCIES TO THE ARCHITECT IMMEDIATELY

