





**1** ELEVATION OF WINDOW TYPE 3 TO BUILDING C  
1:20 @ A3

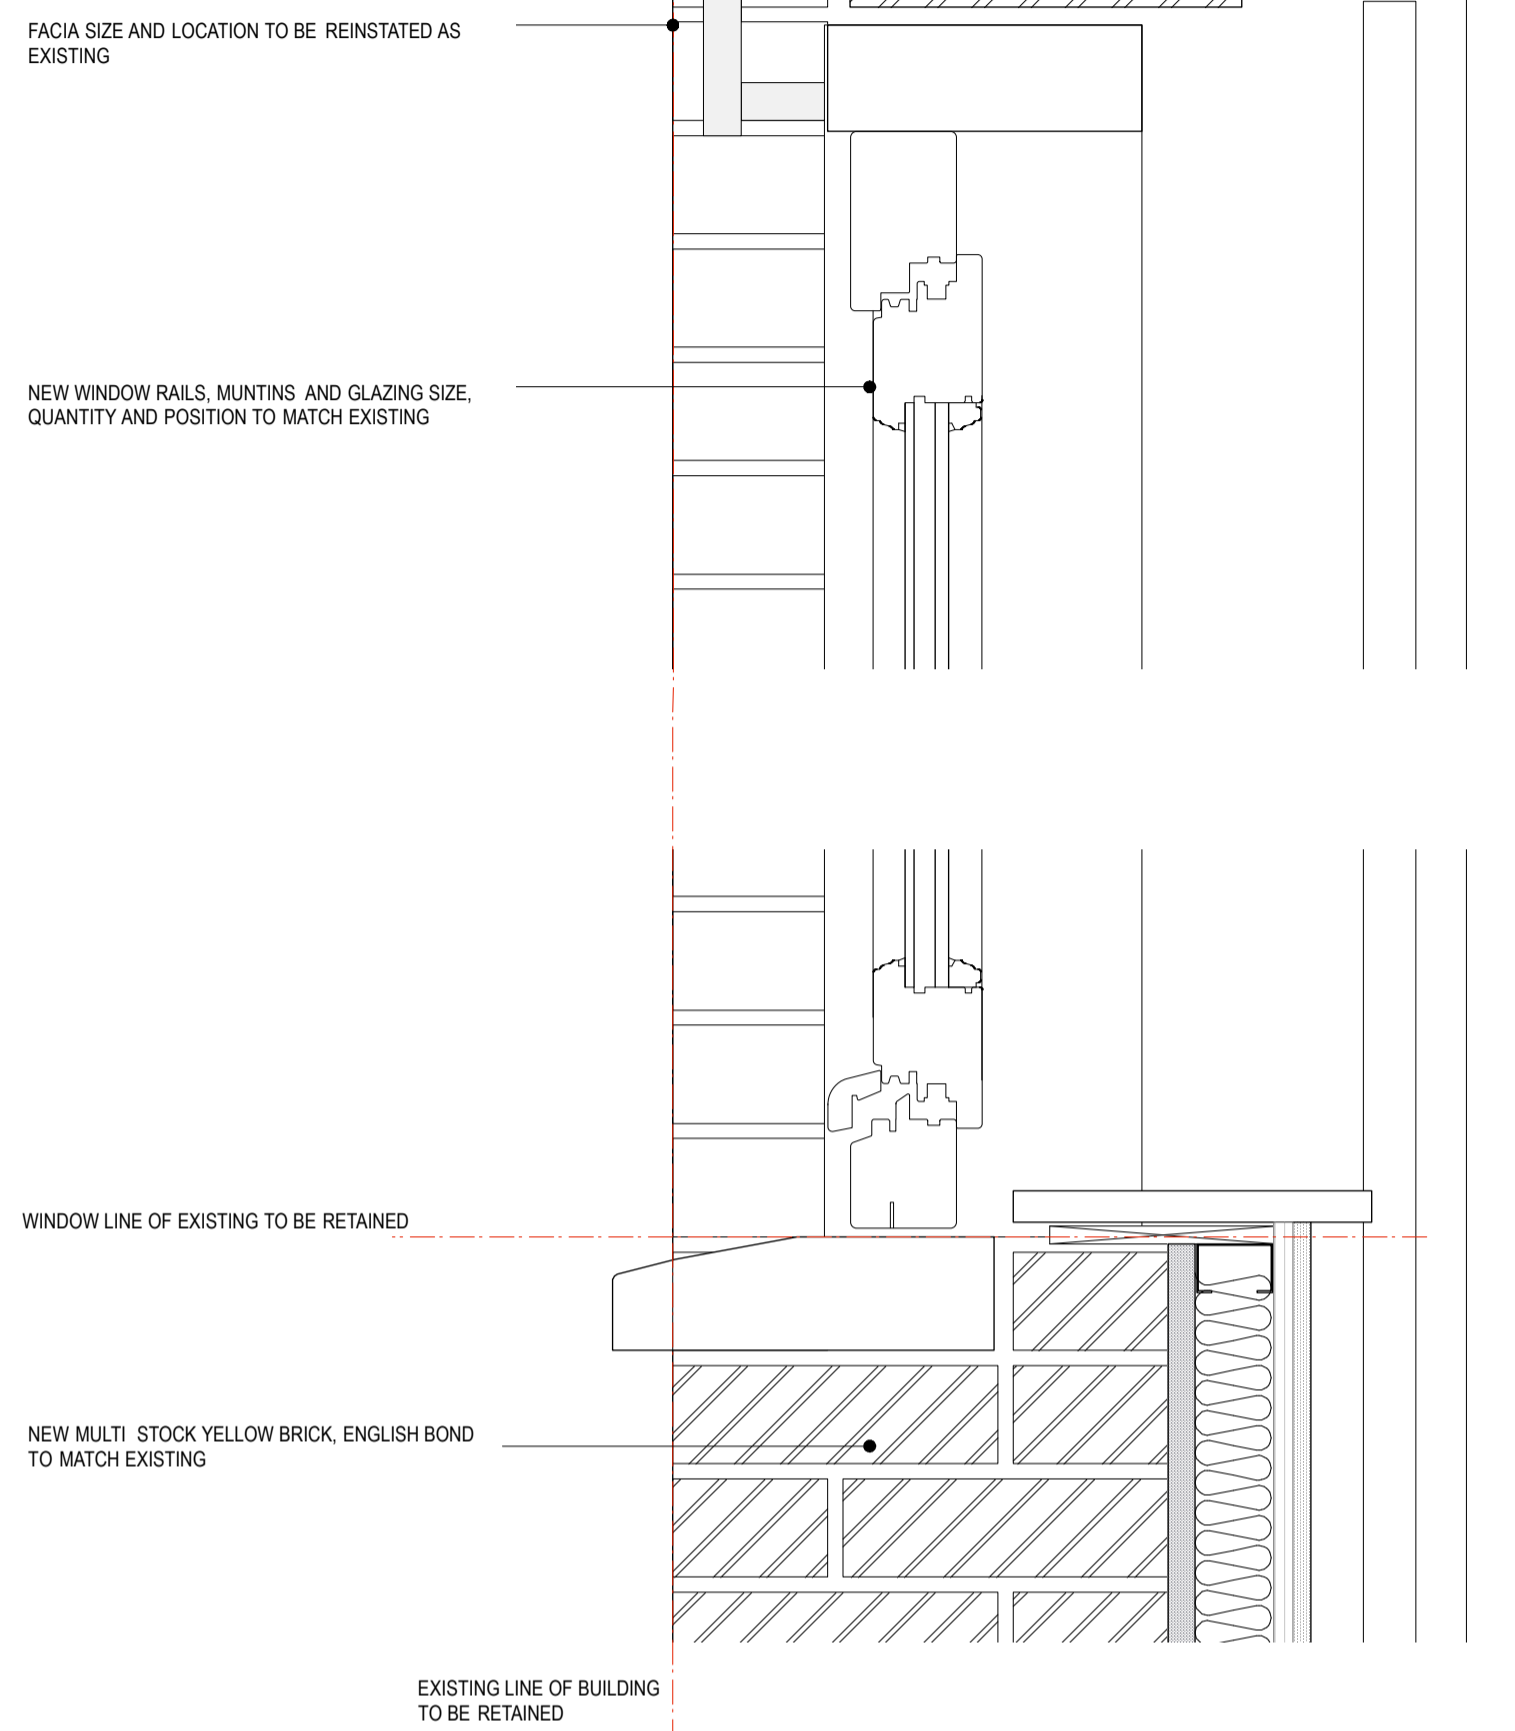

**3** SECTION DETAILS  
1:10 @ A3

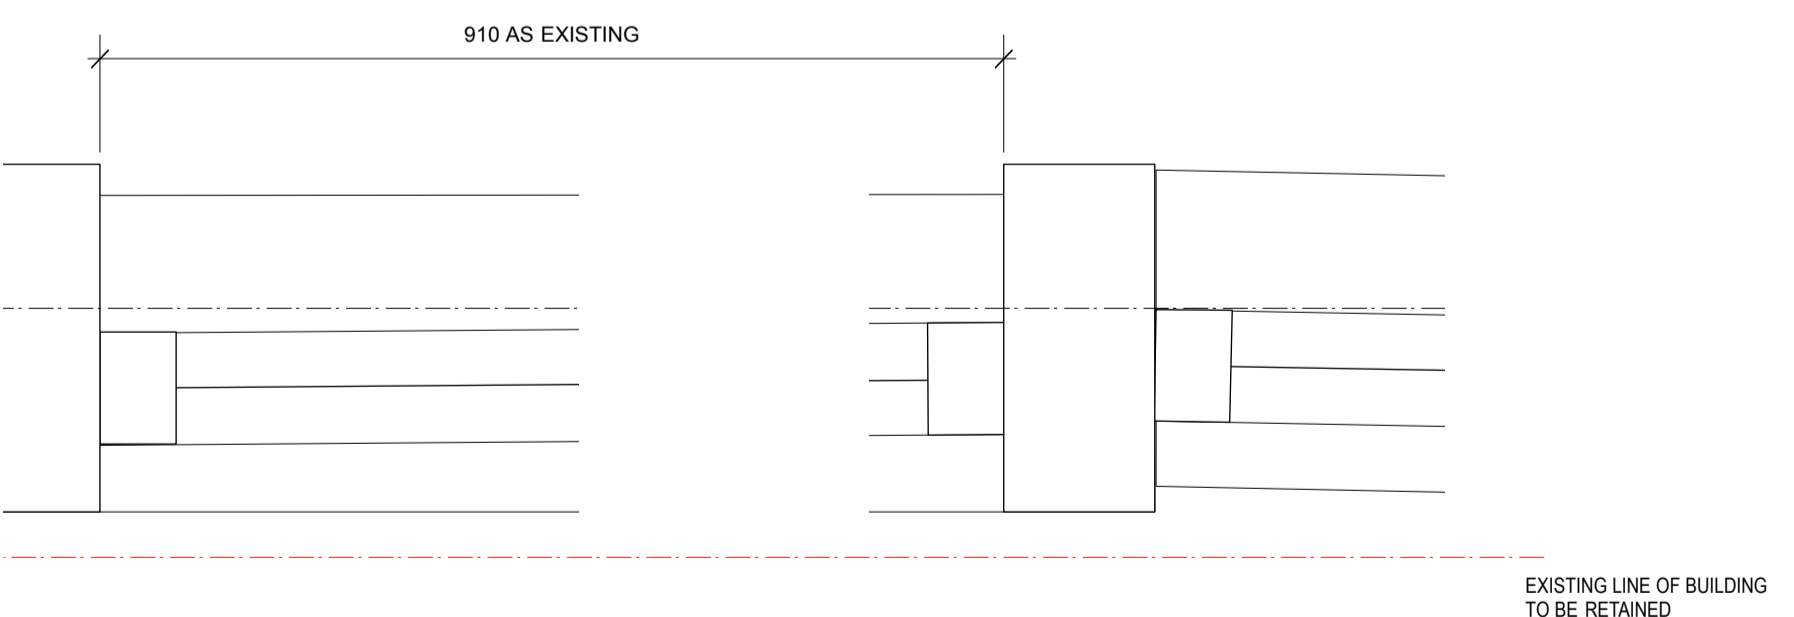

**2** JAMB DETAILS  
1:10 @ A3

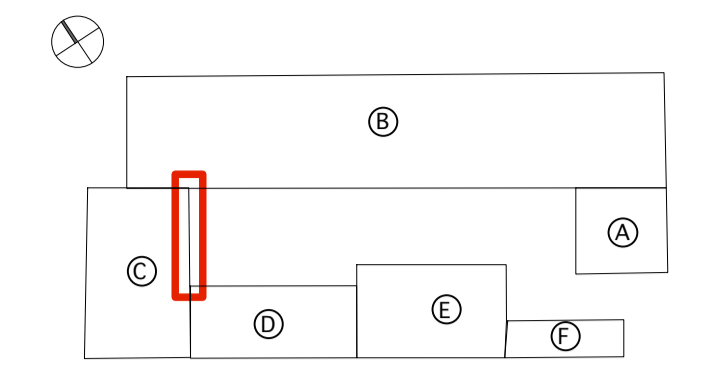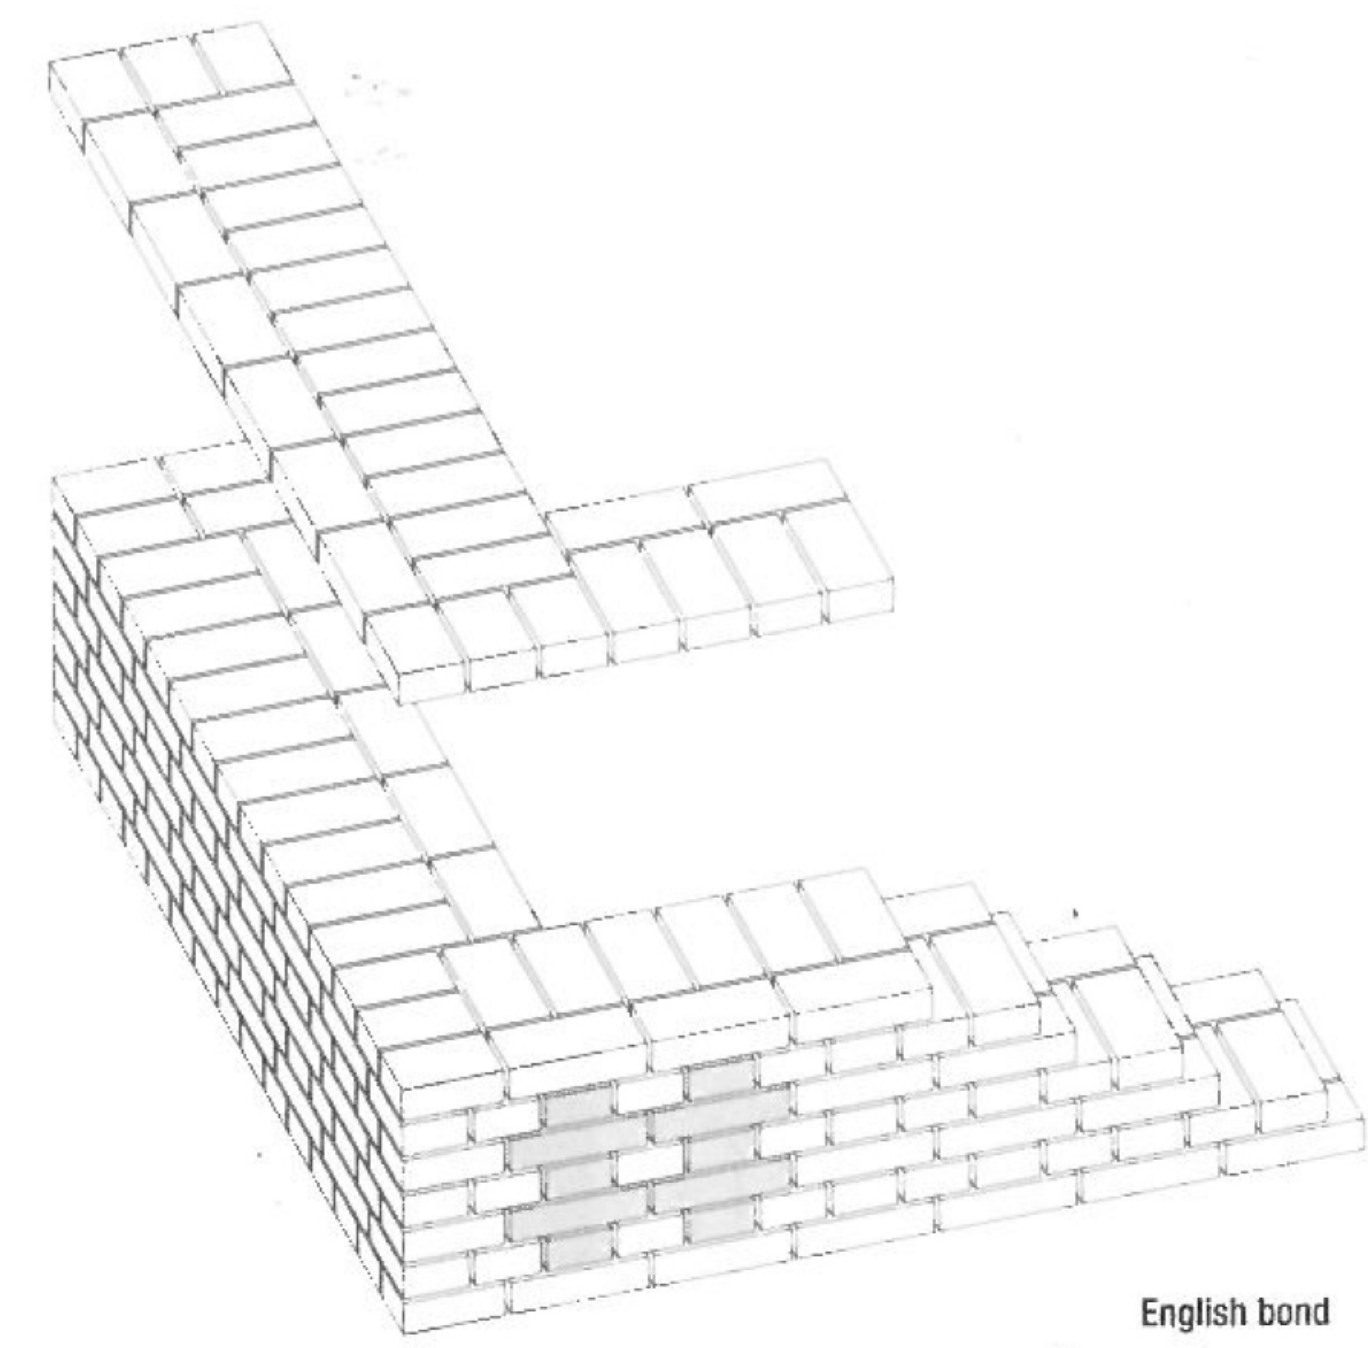

REVISIONS	
1 - 130815 - ISSUED FOR PLANNING	

**Michaelis Boyd Associates Ltd**  
 108 Palace Gardens Terrace London W8 4RT  
 t +44(0)20 7221 1237 f +44(0)20 7221 0130  
 michaelisboyd.com

<b>Status:</b> PLANNING	
<b>Client:</b> MR & MRS GALE	<b>Date Created:</b> 130807
<b>Project:</b> CHALCOT YARD	
<b>Drawing Title:</b> BUILDING C WINDOW TYPE 3	
<b>Scale:</b> 1:10 & 1:20 @ A3	<b>Revision Date:</b> 130815
<b>Drawing No:</b> 10027 / PP04/079	<b>Checked by:</b> DMC <b>Revision:</b> /

DO NOT SCALE FROM DRAWING. ALL DIMS TO BE CHECKED ON SITE. REPORT OMISSIONS AND DISCREPANCIES TO THE ARCHITECT IMMEDIATELY

