





1 ELEVATION OF WINDOW TYPE 4 TO BUILDING C
1:20 @ A3

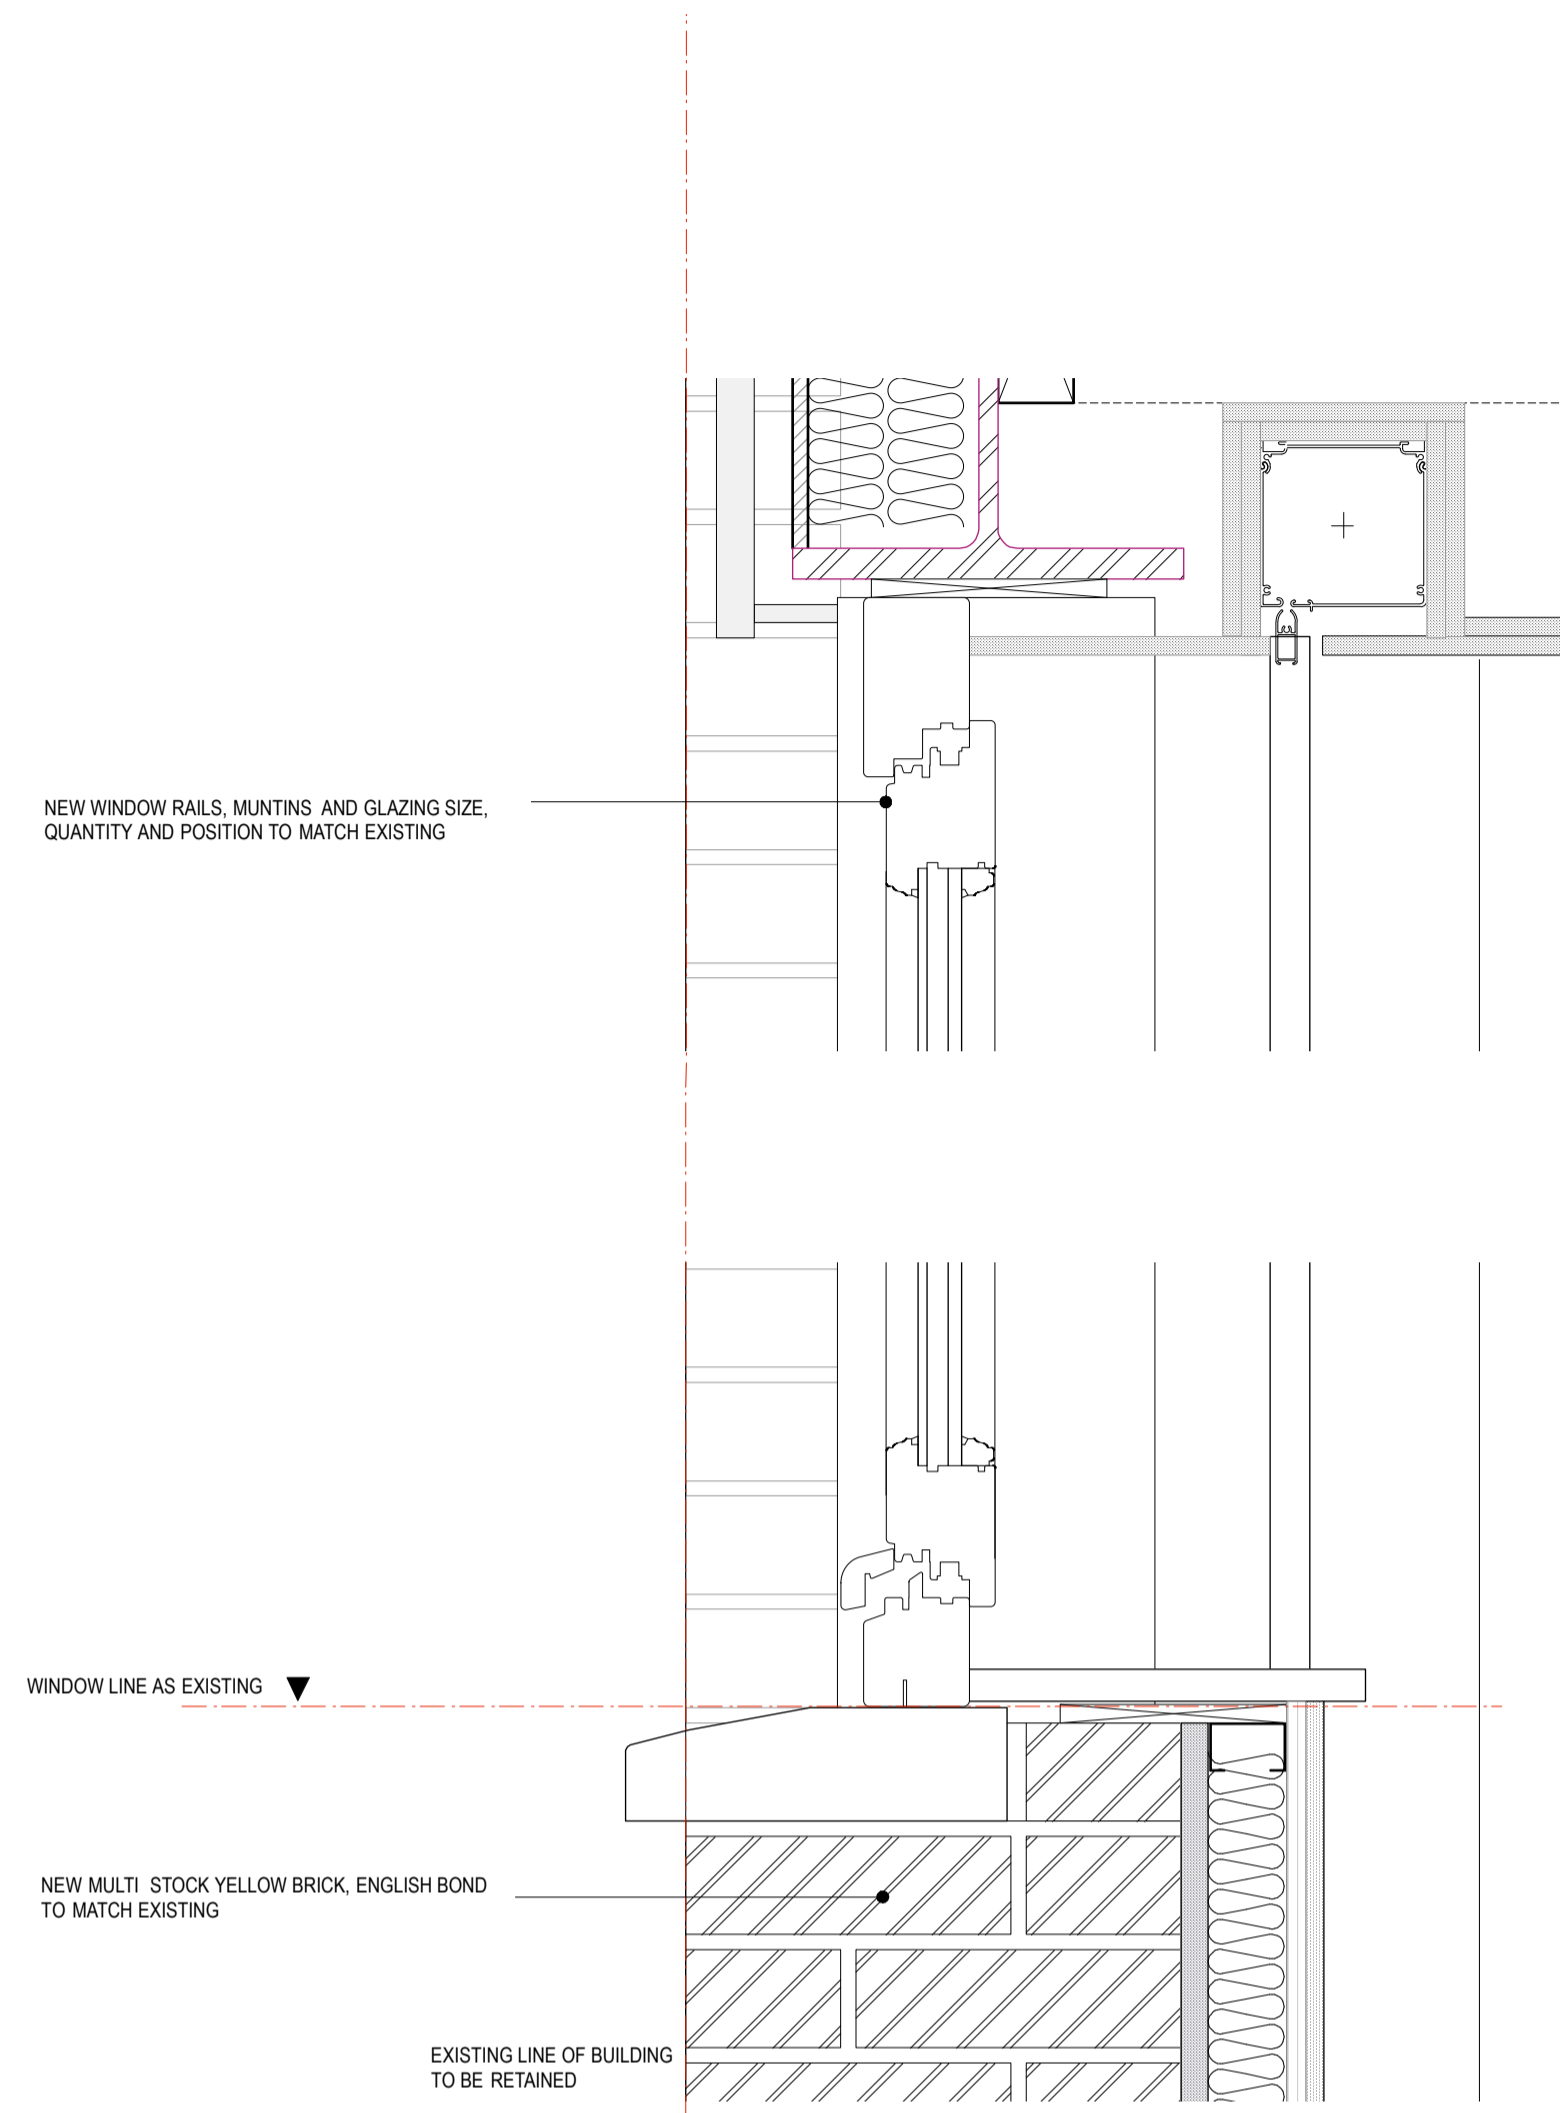

3 SECTION DETAILS
1:10 @ A3

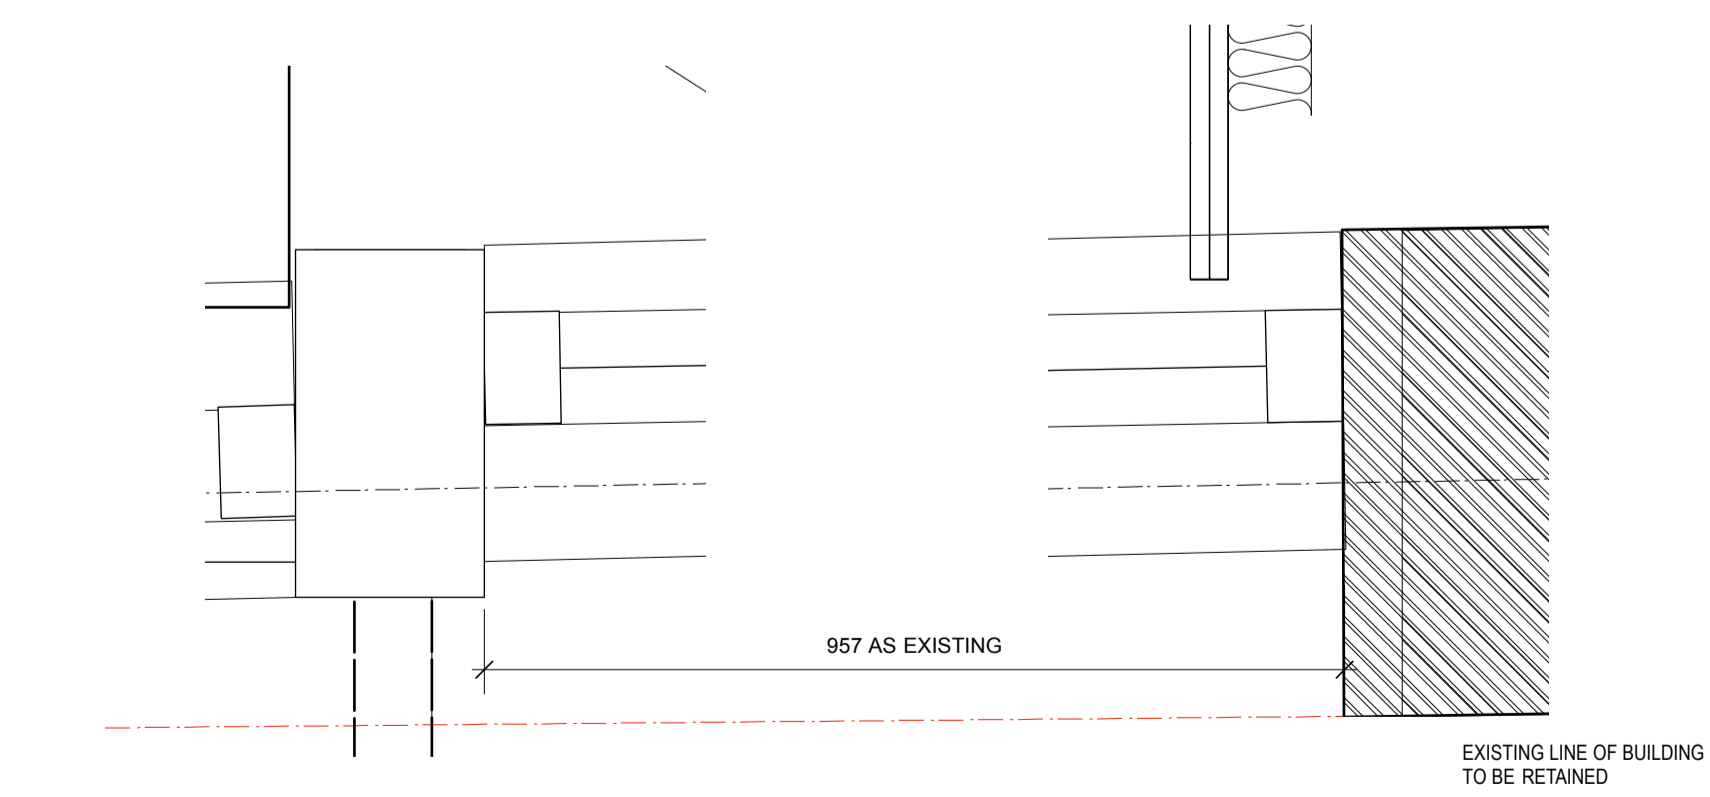

2 JAMB DETAILS
1:10 @ A3

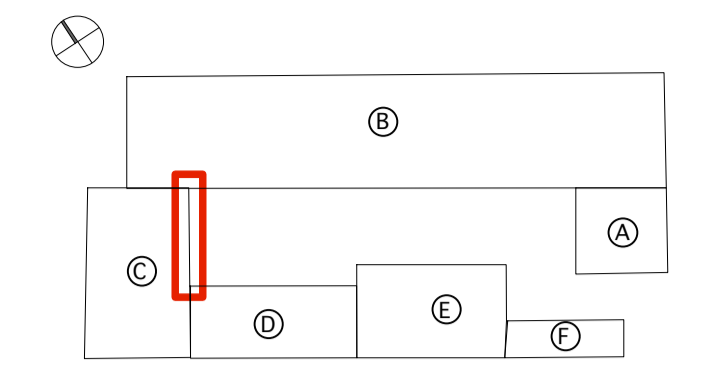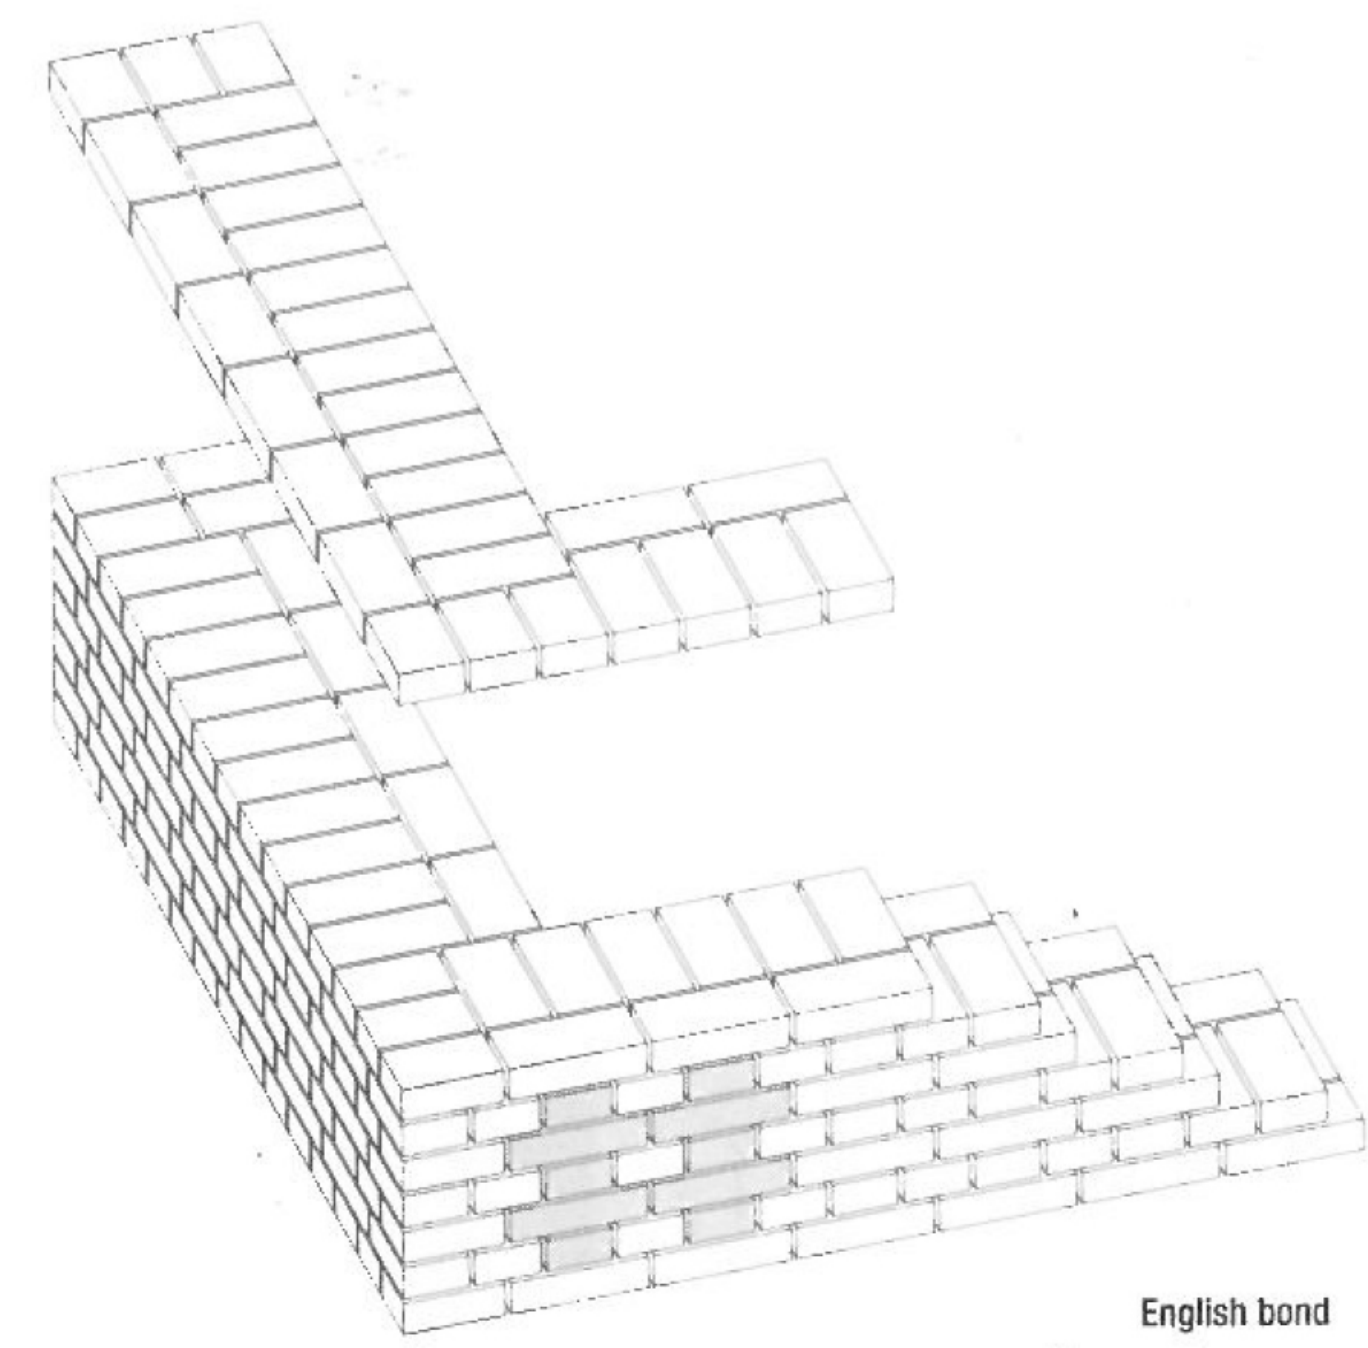

REVISIONS	
1 - 130815 - ISSUED FOR PLANNING	

Michaelis Boyd Associates Ltd
 108 Palace Gardens Terrace London W8 4RT
 t +44(0)20 7221 1237 f +44(0)20 7221 0130
 michaelisboyd.com

Status: PLANNING	
Client: MR & MRS GALE	Date Created: 130807
Project: CHALCOT YARD	
Drawing Title: BUILDING C WINDOW TYPE 4	
Scale: 1:10 & 1:20 @ A3	Revision Date: 130815
Drawing No: 10027 / PP04/080	Checked by: DMC Revision: /

DO NOT SCALE FROM DRAWING. ALL DIMS TO BE CHECKED ON SITE. REPORT OMISSIONS AND DISCREPANCIES TO THE ARCHITECT IMMEDIATELY

