



1 ELEVATION OF TYPICAL DOOR TYPE 1 TO BUILDINGS D
1:20 @ A3



DOOR HEIGHT AND TOP OF WINDOW LEVELS TO MATCH EXISTING AS SHOWN

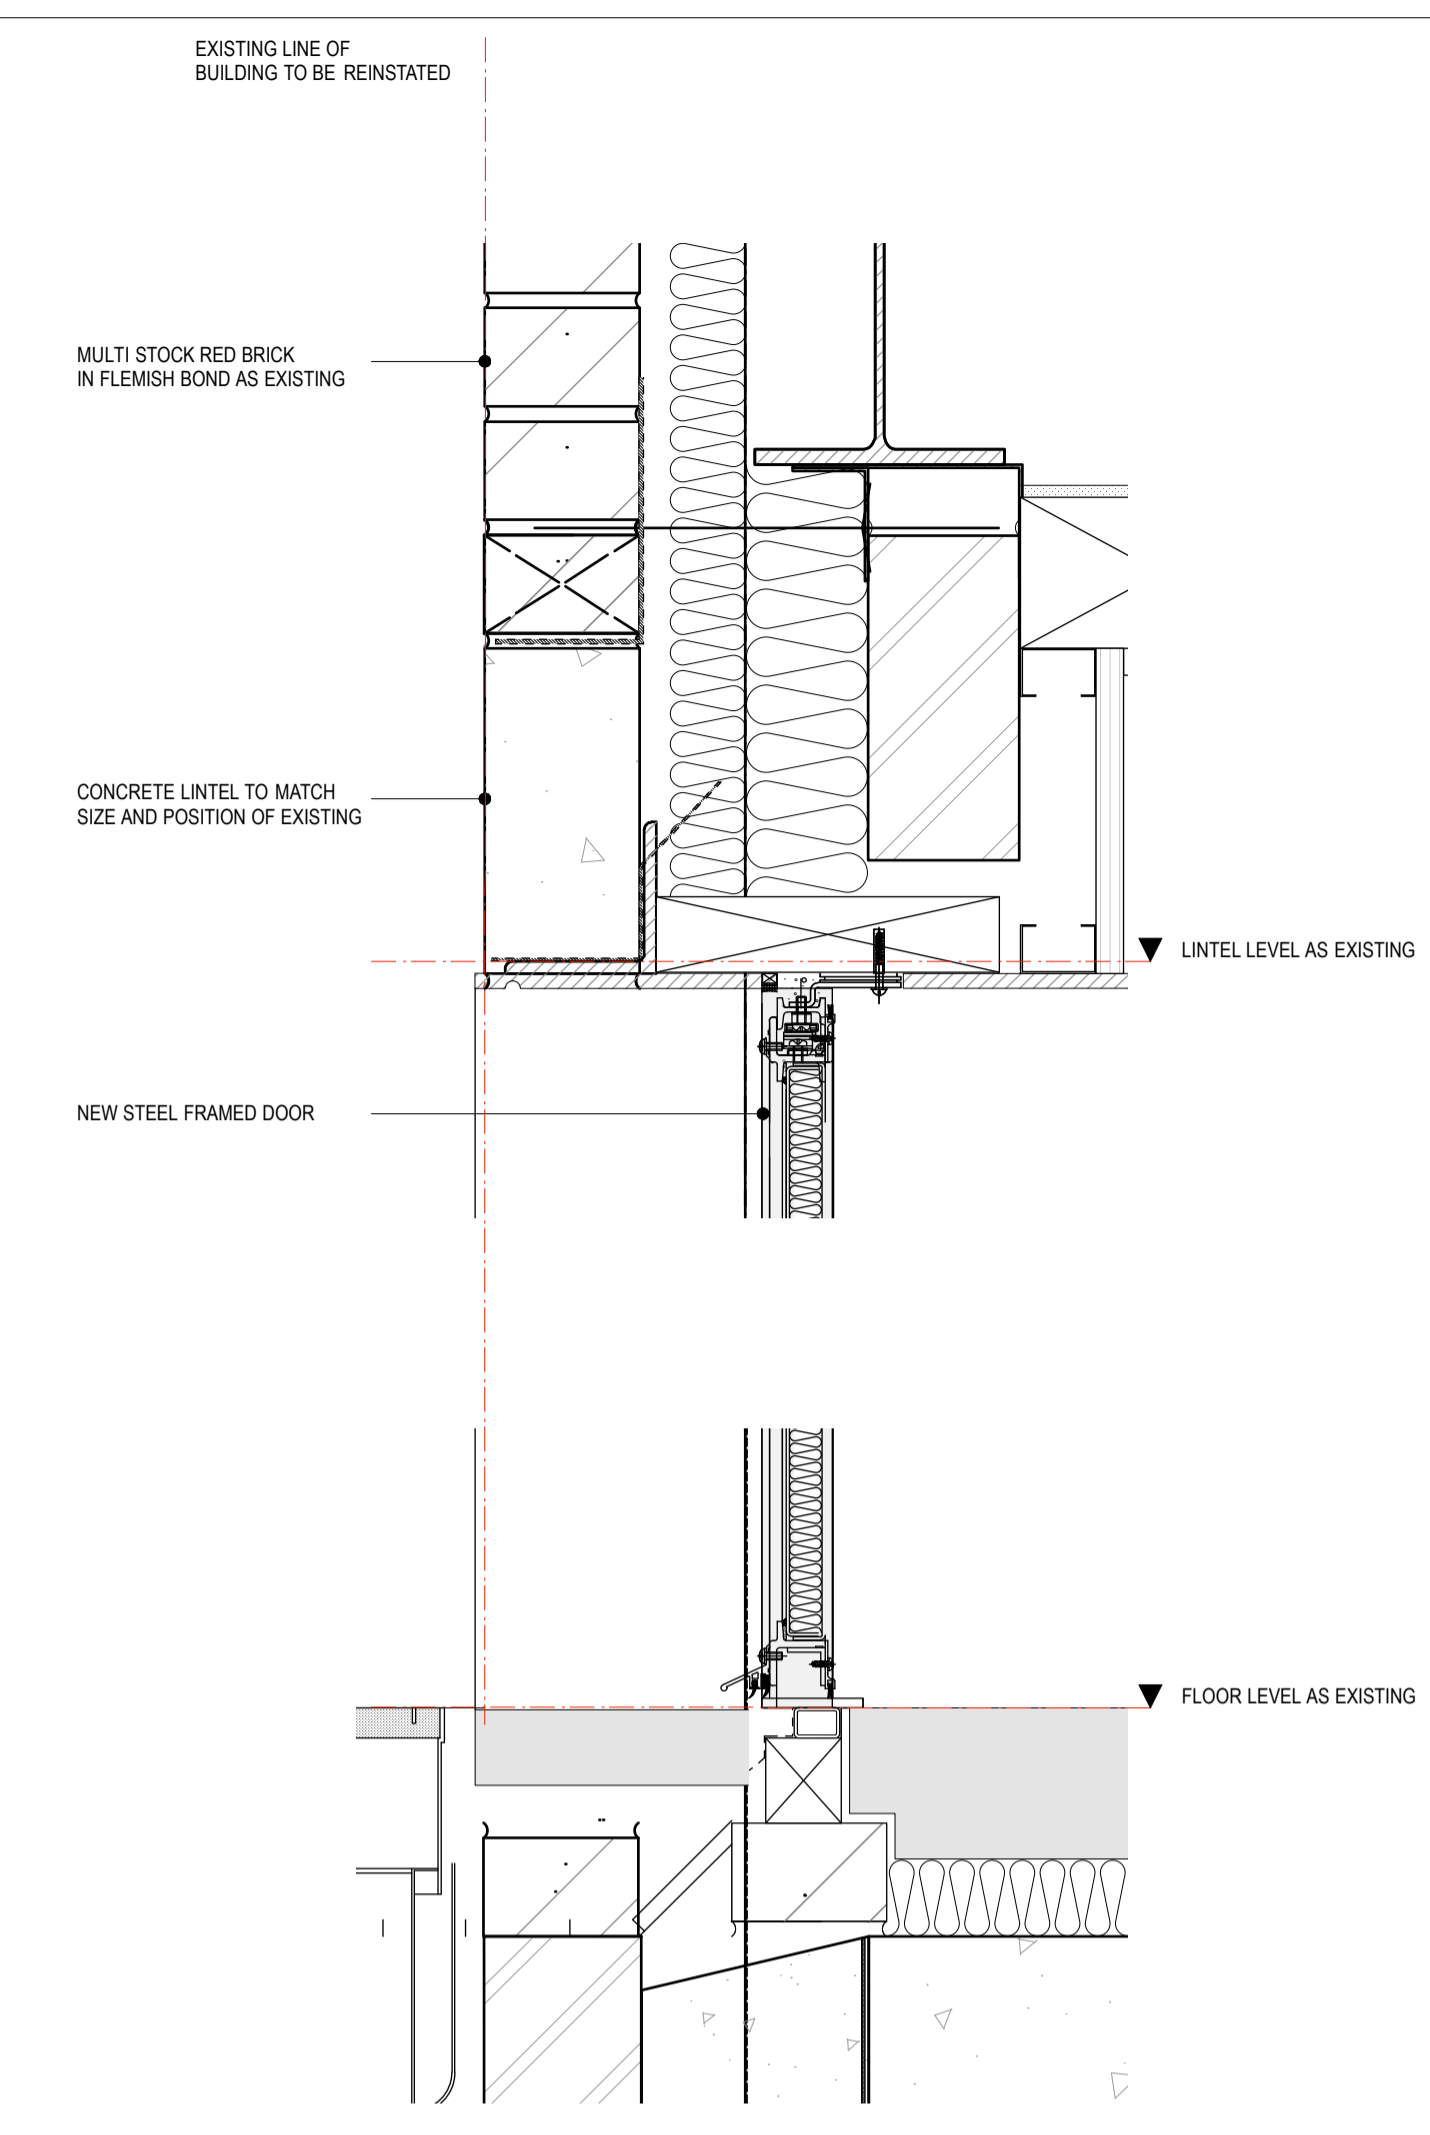


3 SECTION DETAILS
1:10 @ A3

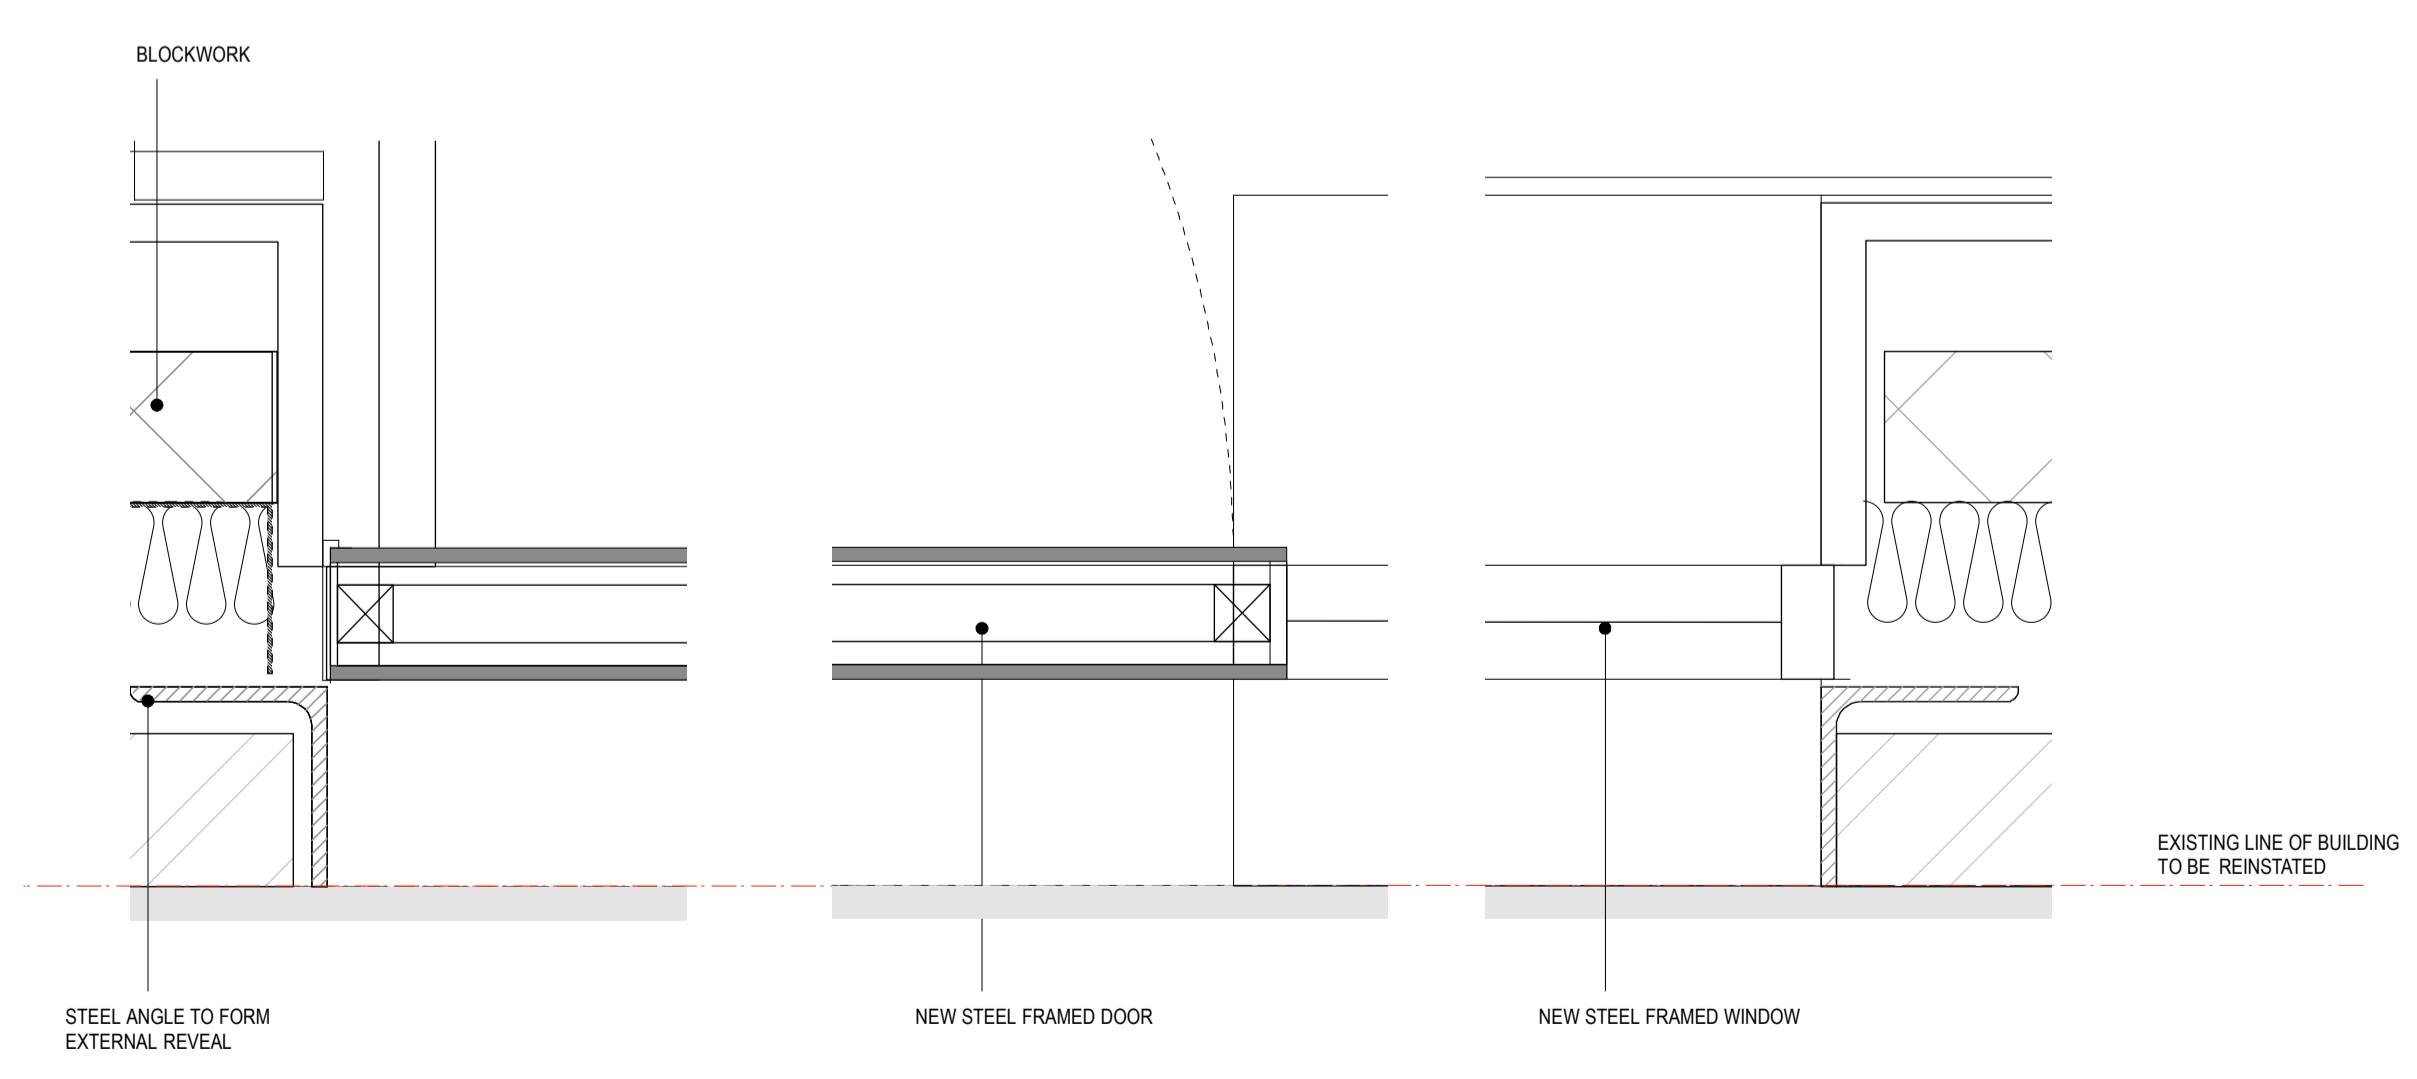


2 JAMB DETAILS
1:10 @ A3



NEW STEEL FRAMED GLAZED SIDE PANELS TO MATCH WINDOWS

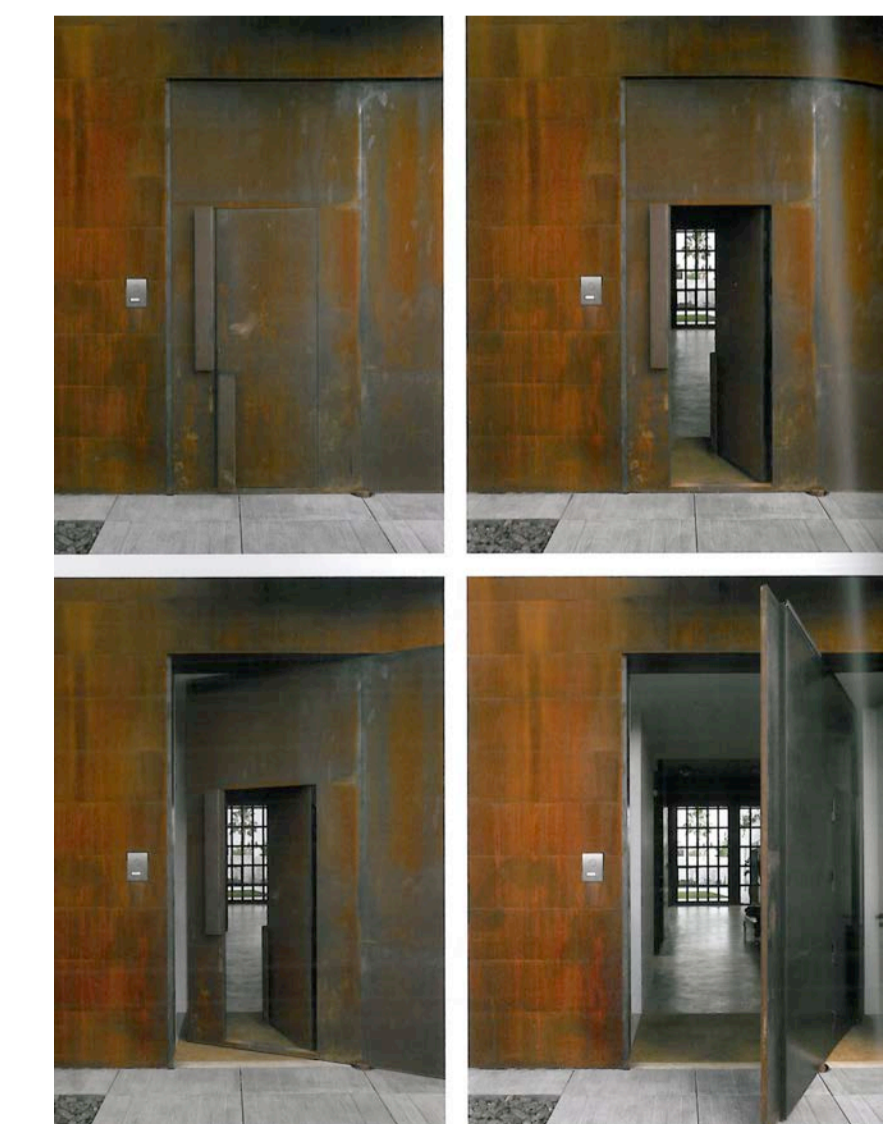

PRECEDENT - CLIENT PREFERENCE TO USE BLACKENED STEEL

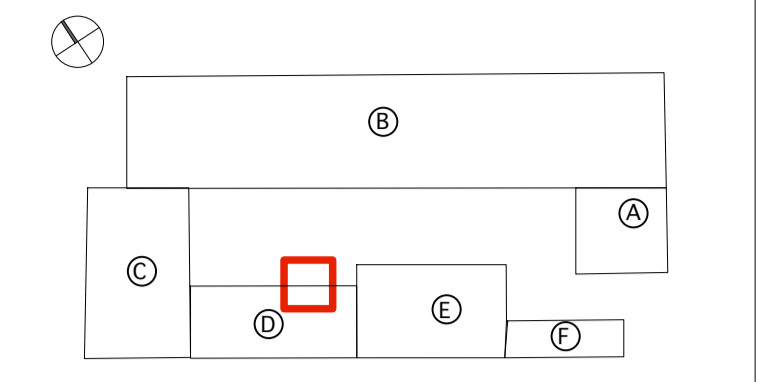

REVISIONS	
1 - 130815 - ISSUED FOR PLANNING	

Michaelis Boyd Associates Ltd
108 Palace Gardens Terrace London W8 4RT
t +44(0)20 7221 1237 f +44(0)20 7221 0130
michaelisboyd.com

Status:	PLANNING
Client:	MR & MRS GALE
Date Created:	130807
Project:	CHALCOT YARD
Drawing Title:	BUILDING D DOOR TYPE 1
Scale:	1:20 & 1:10 @ A3
Revision Date:	130815
Drawing No:	10027 / PP04/085
Checked by:	DMC
Revision:	/

DO NOT SCALE FROM DRAWING. ALL DIMS TO BE CHECKED ON SITE. REPORT OMISSIONS AND DISCREPANCIES TO THE ARCHITECT IMMEDIATELY