




Existing north-east elevation

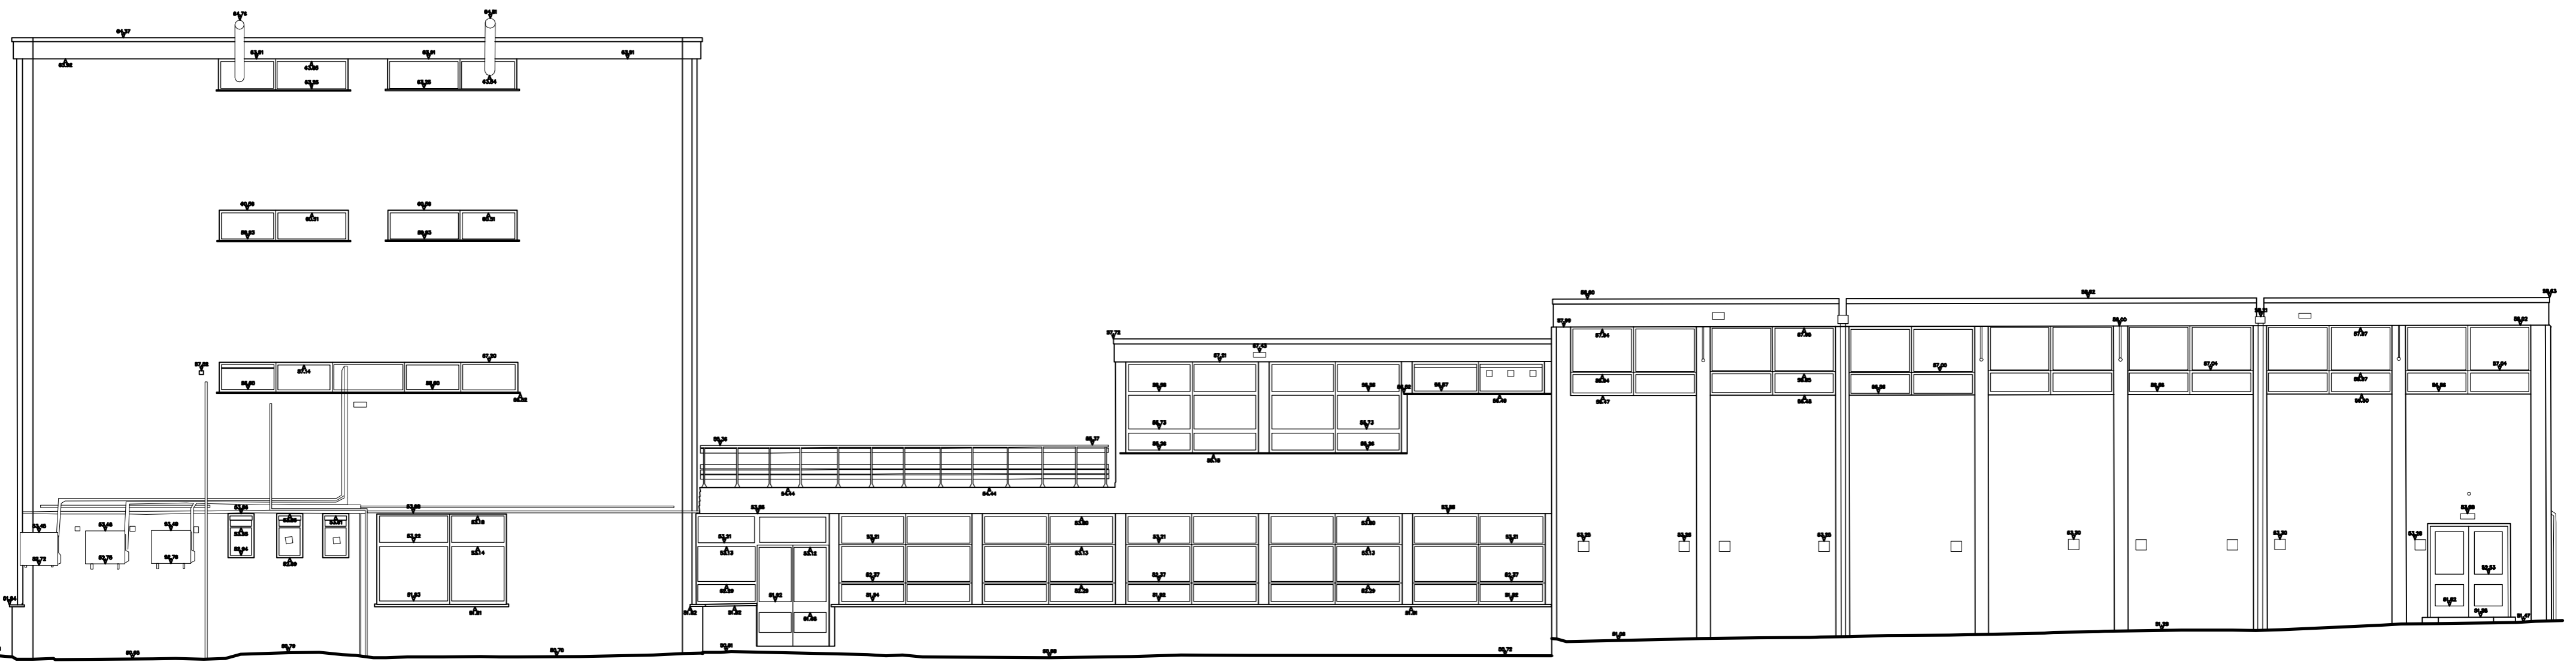

Existing north-west elevation

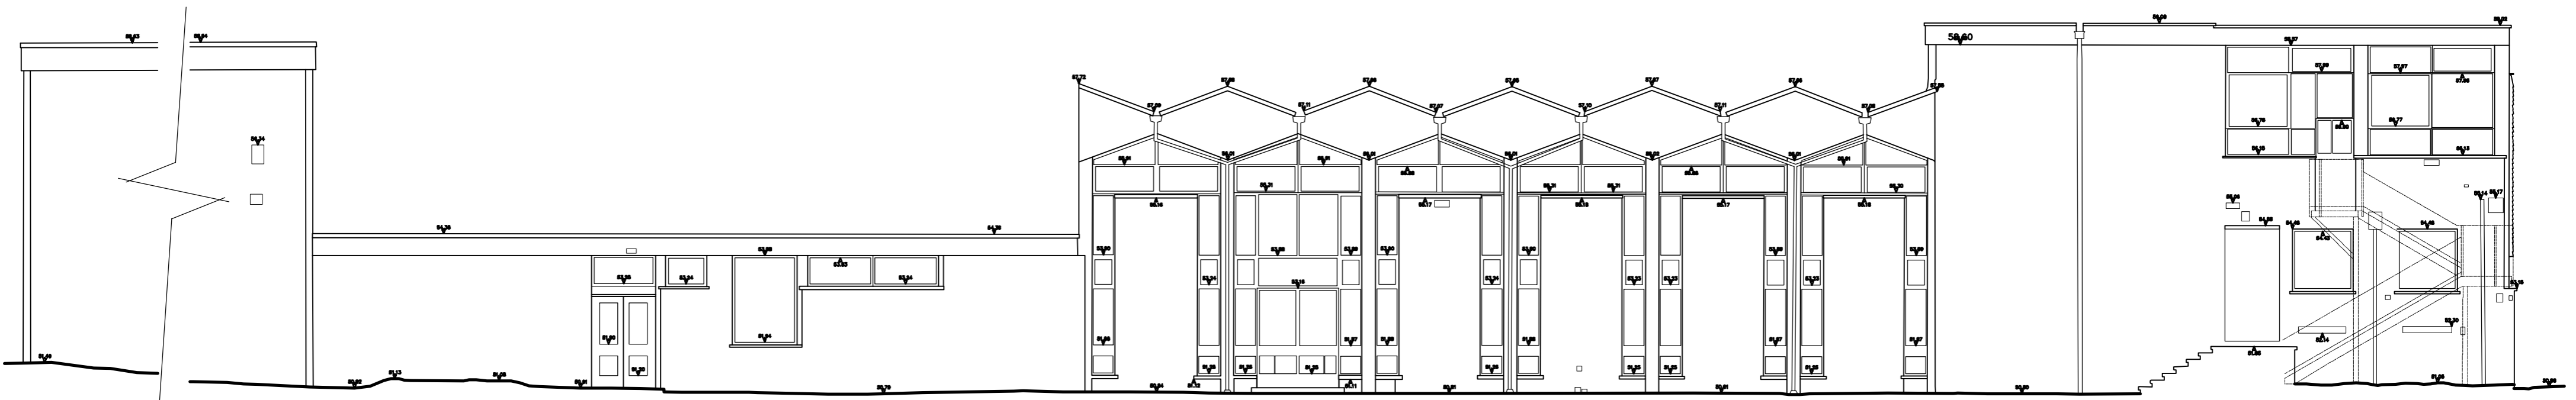

Existing south-west elevation

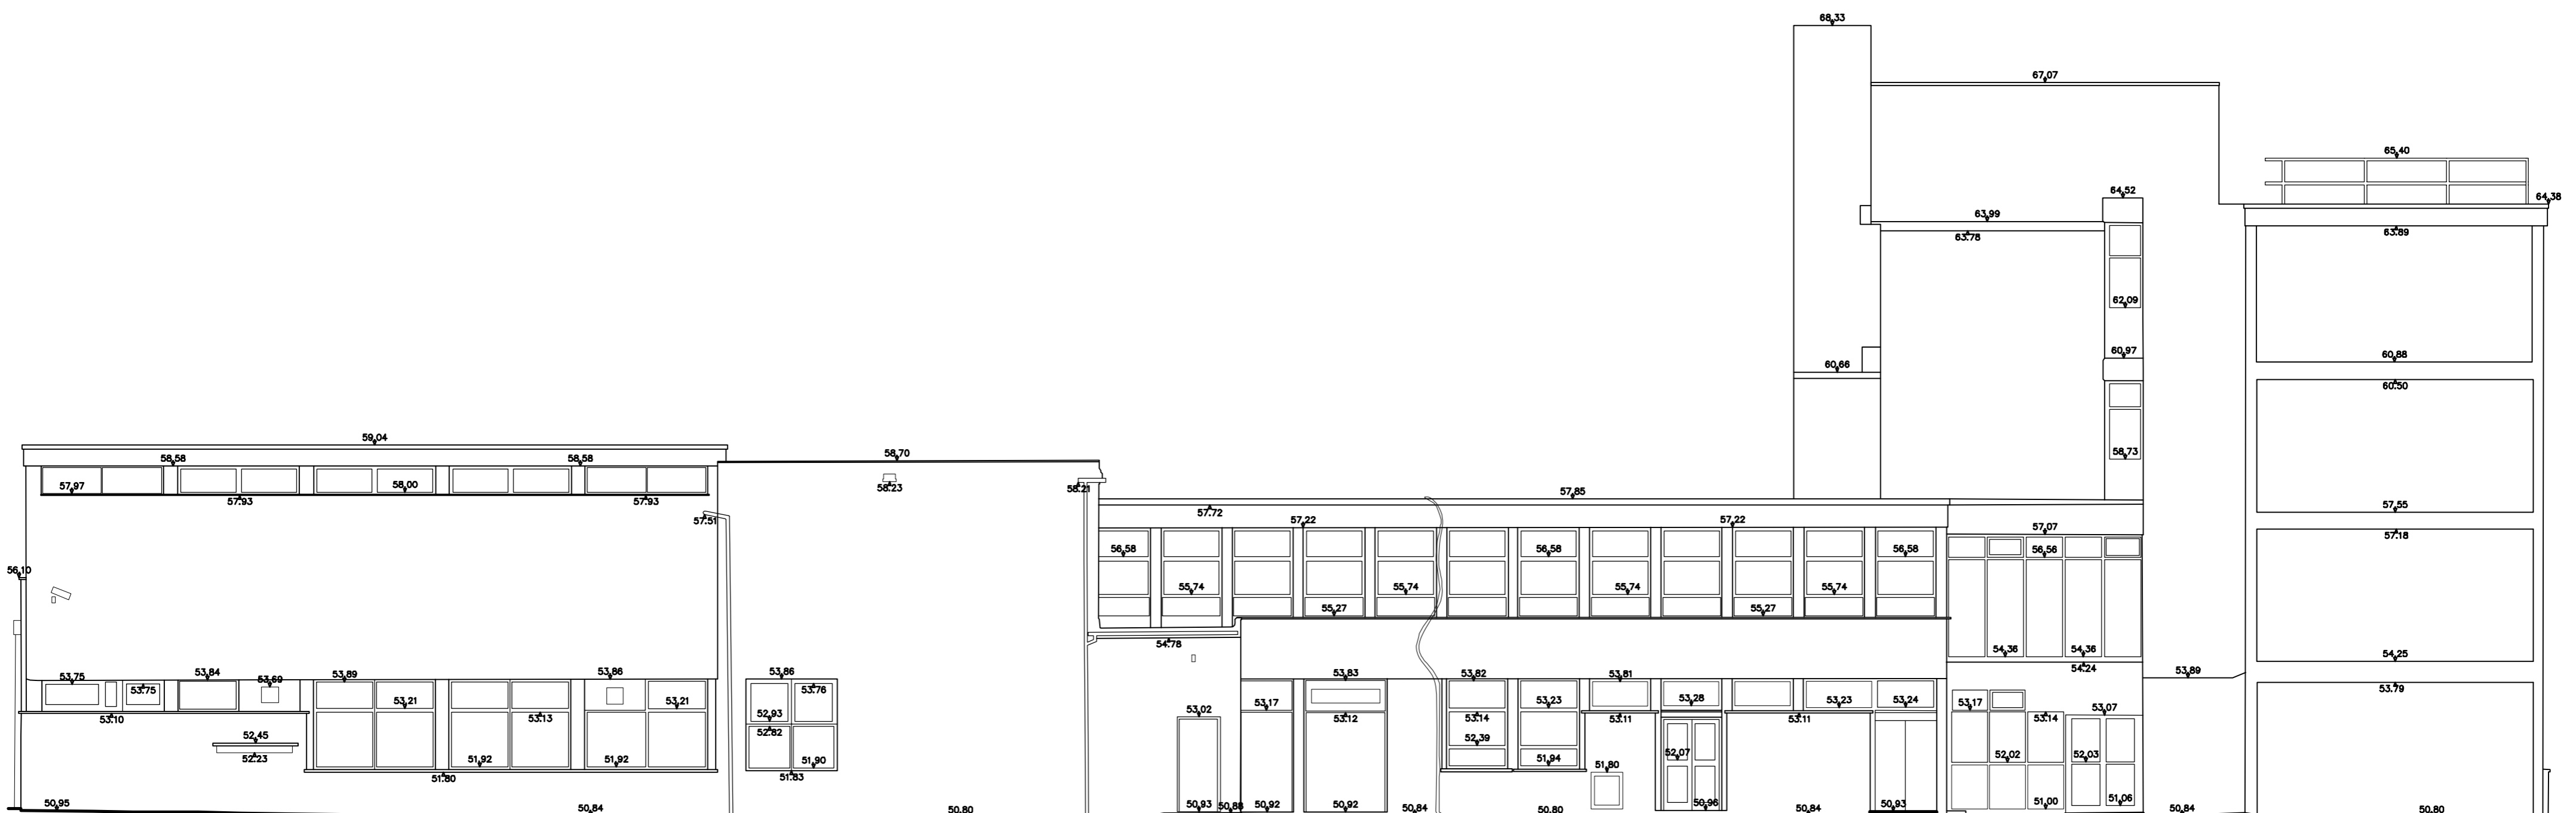

Existing south-east elevation

NOTES

1. Do not scale dimensions from this drawing except for L.A. Planning purposes.
2. All contractors and sub-contractors must verify sizes and conditions on site before work commences.
3. Copyright- This drawing is copyright to DHP and may not be reproduced in any form whatsoever without prior express written consent.

SCALES

