




Existing north-east courtyard elevation

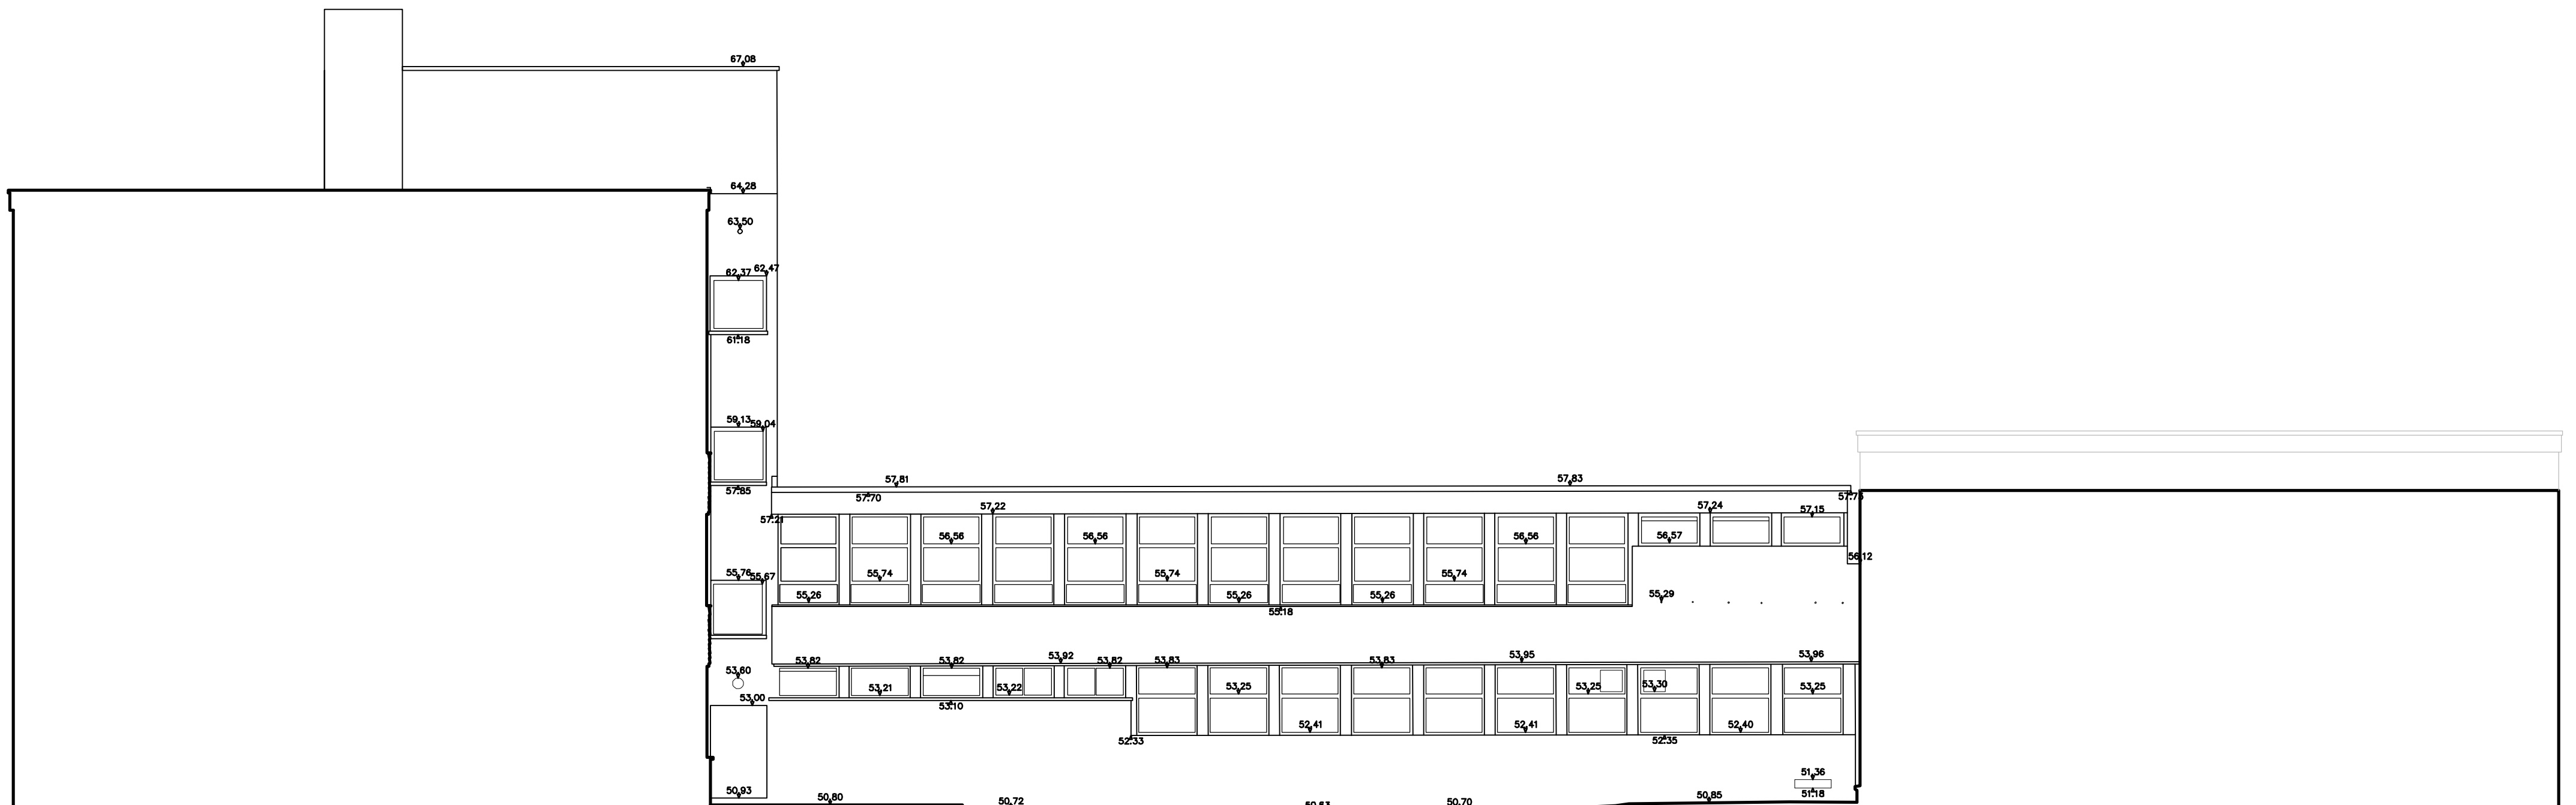

Existing north-west courtyard elevation

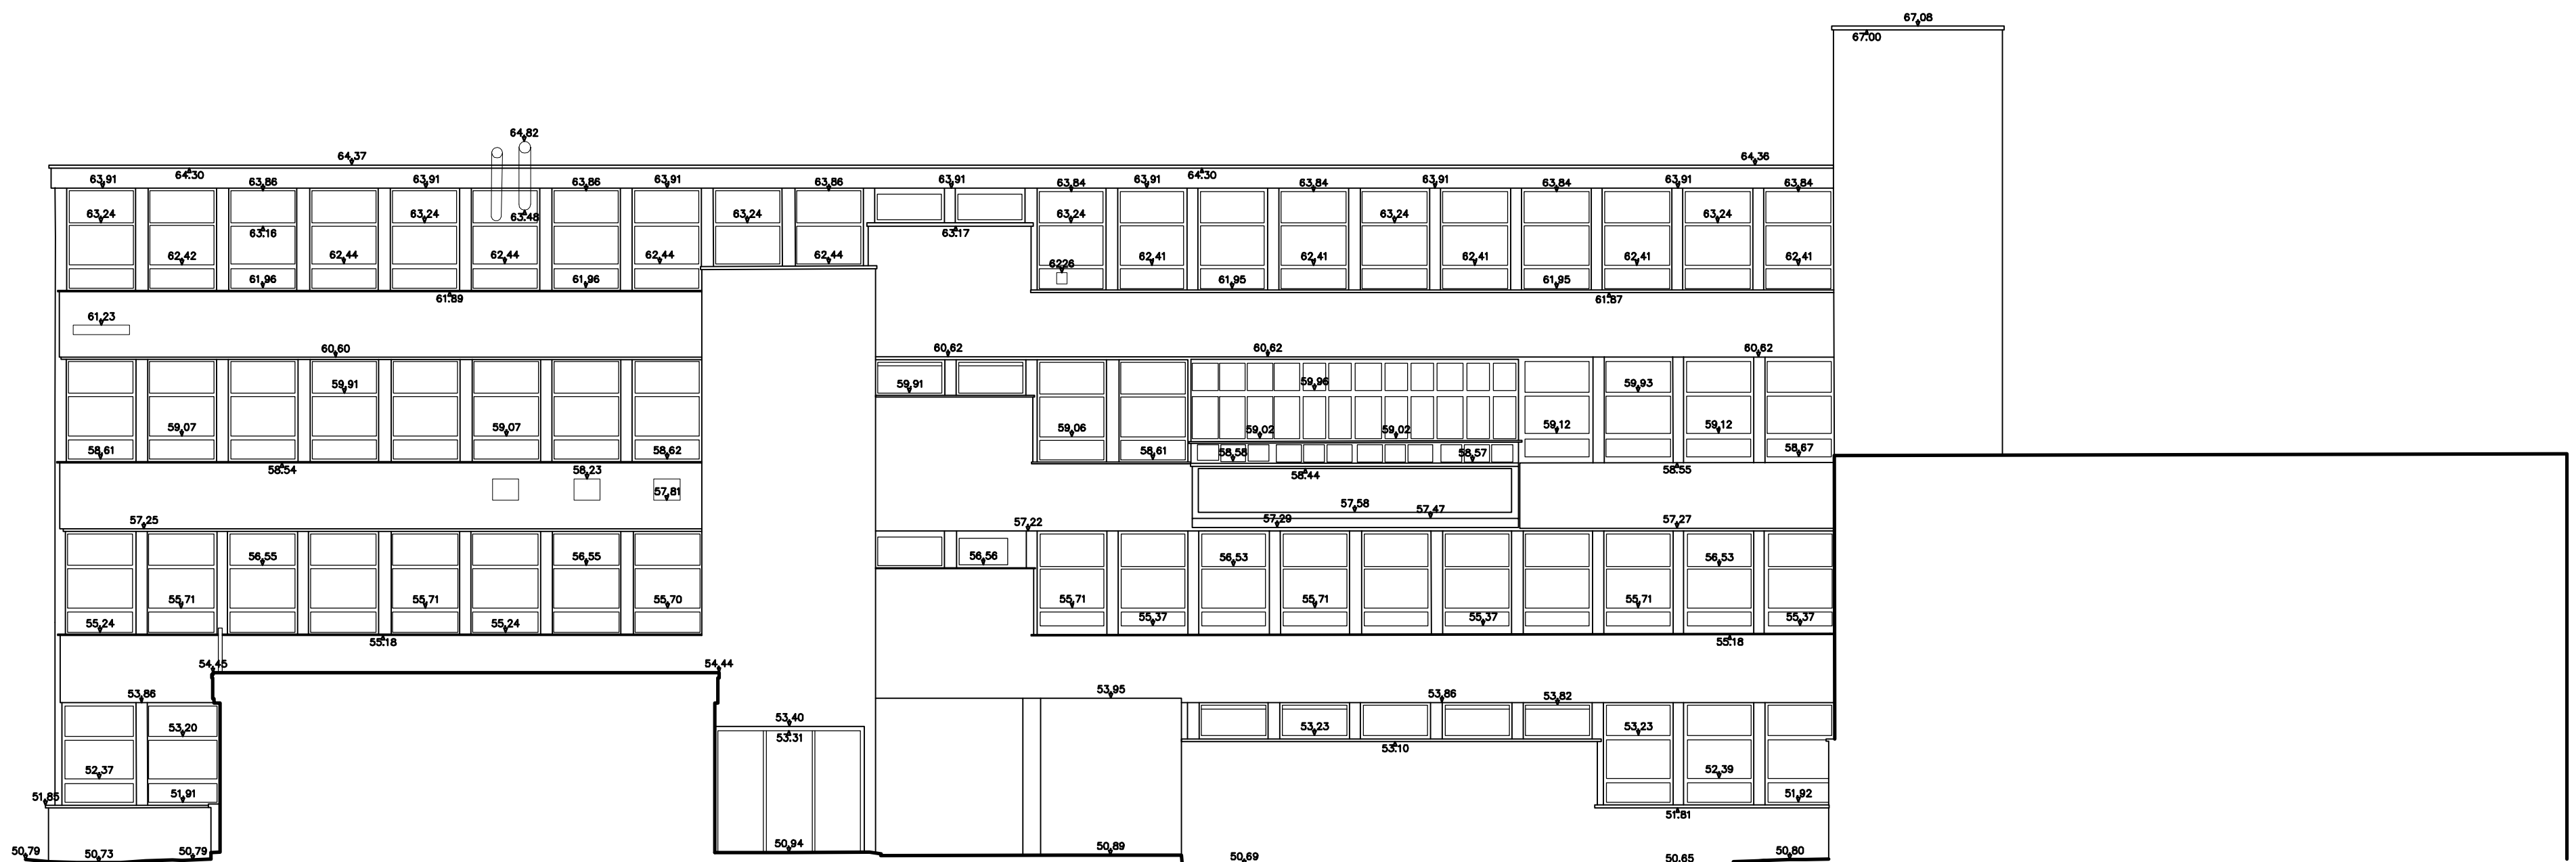

Existing south-west courtyard elevation

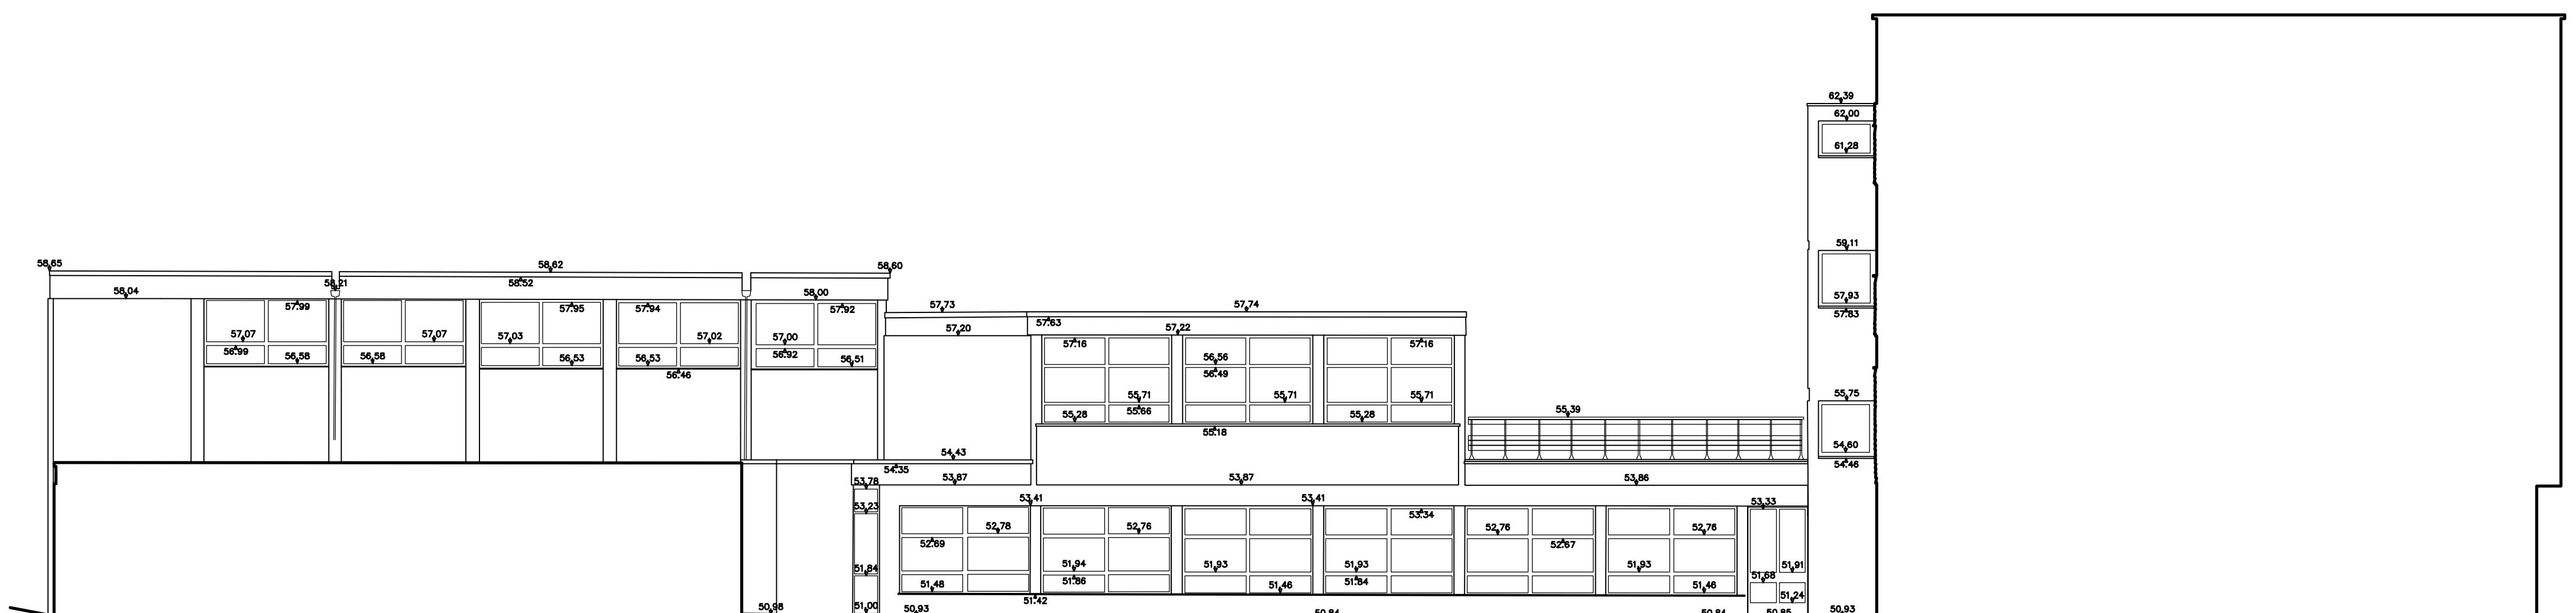

Existing south-east courtyard elevation

### NOTES

1. Do not scale dimensions from this drawing except for L.A. Planning purposes.
2. All contractors and sub-contractors must verify sizes and conditions on site before work commences.
3. Copyright- This drawing is copyright to DHP and may not be reproduced in any form whatsoever without prior express written consent.

### SCALES

