




Existing roof plan 1:200

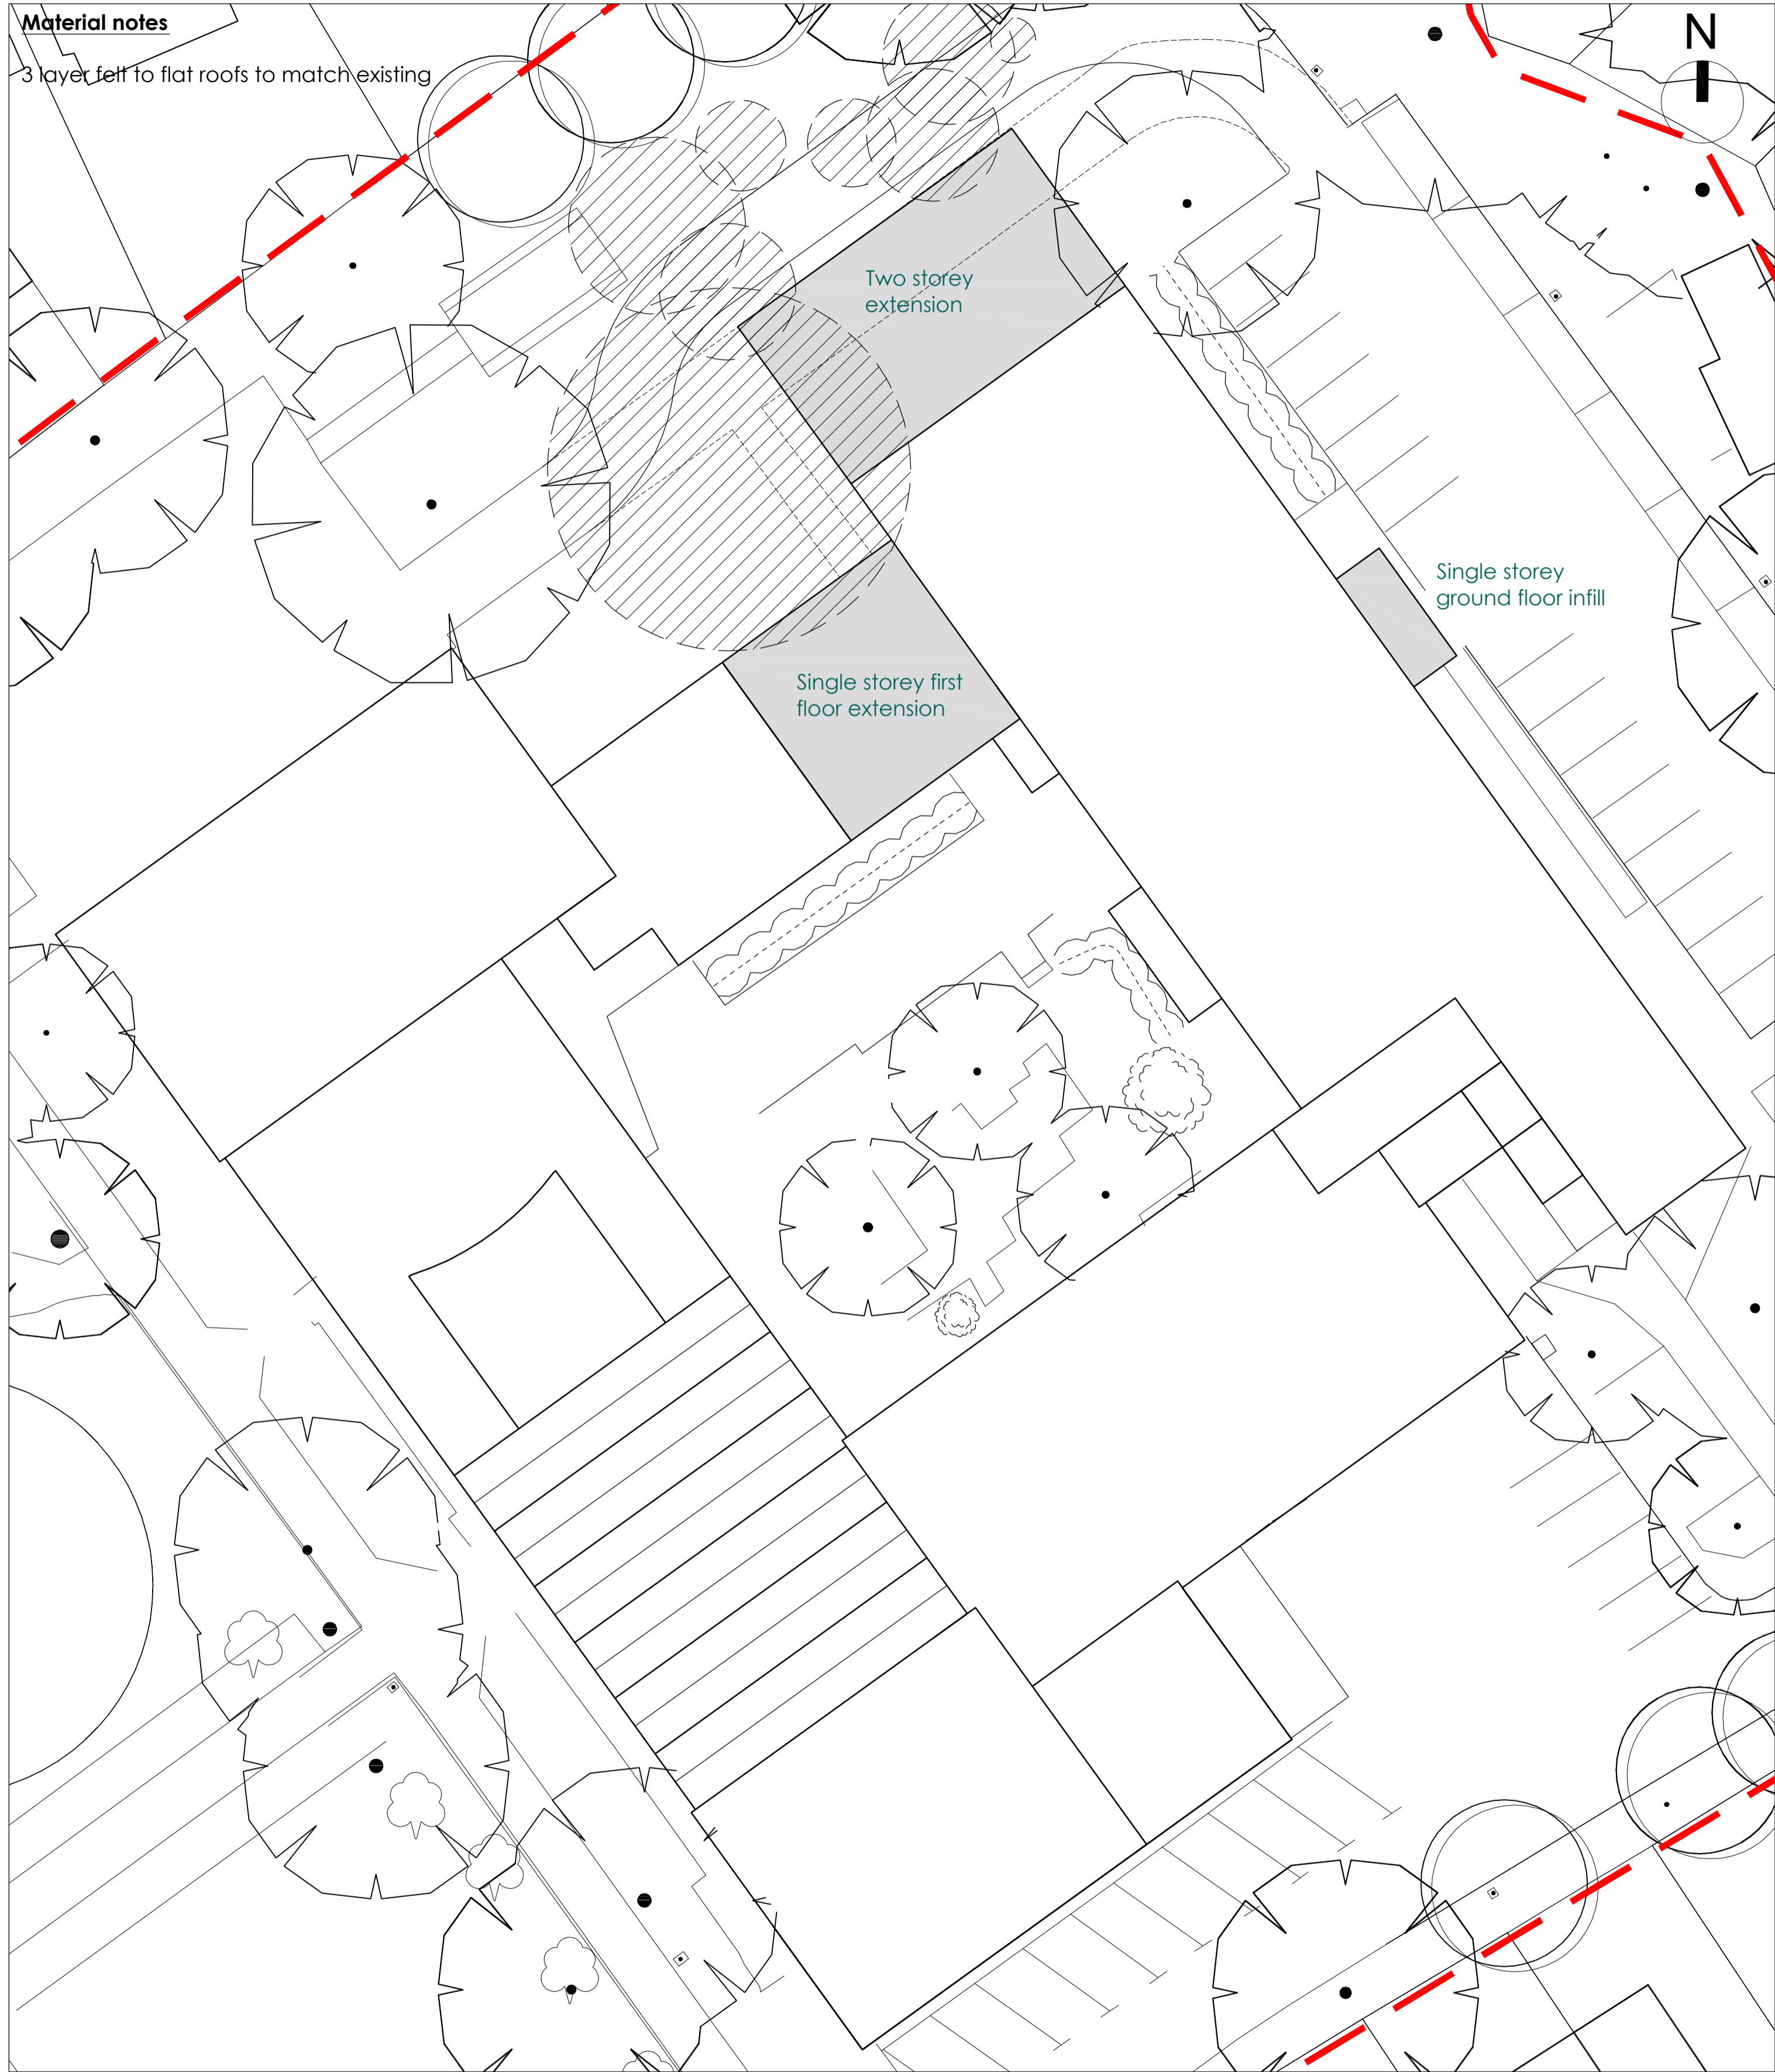

Proposed roof plan 1:200