





PLAN KEY

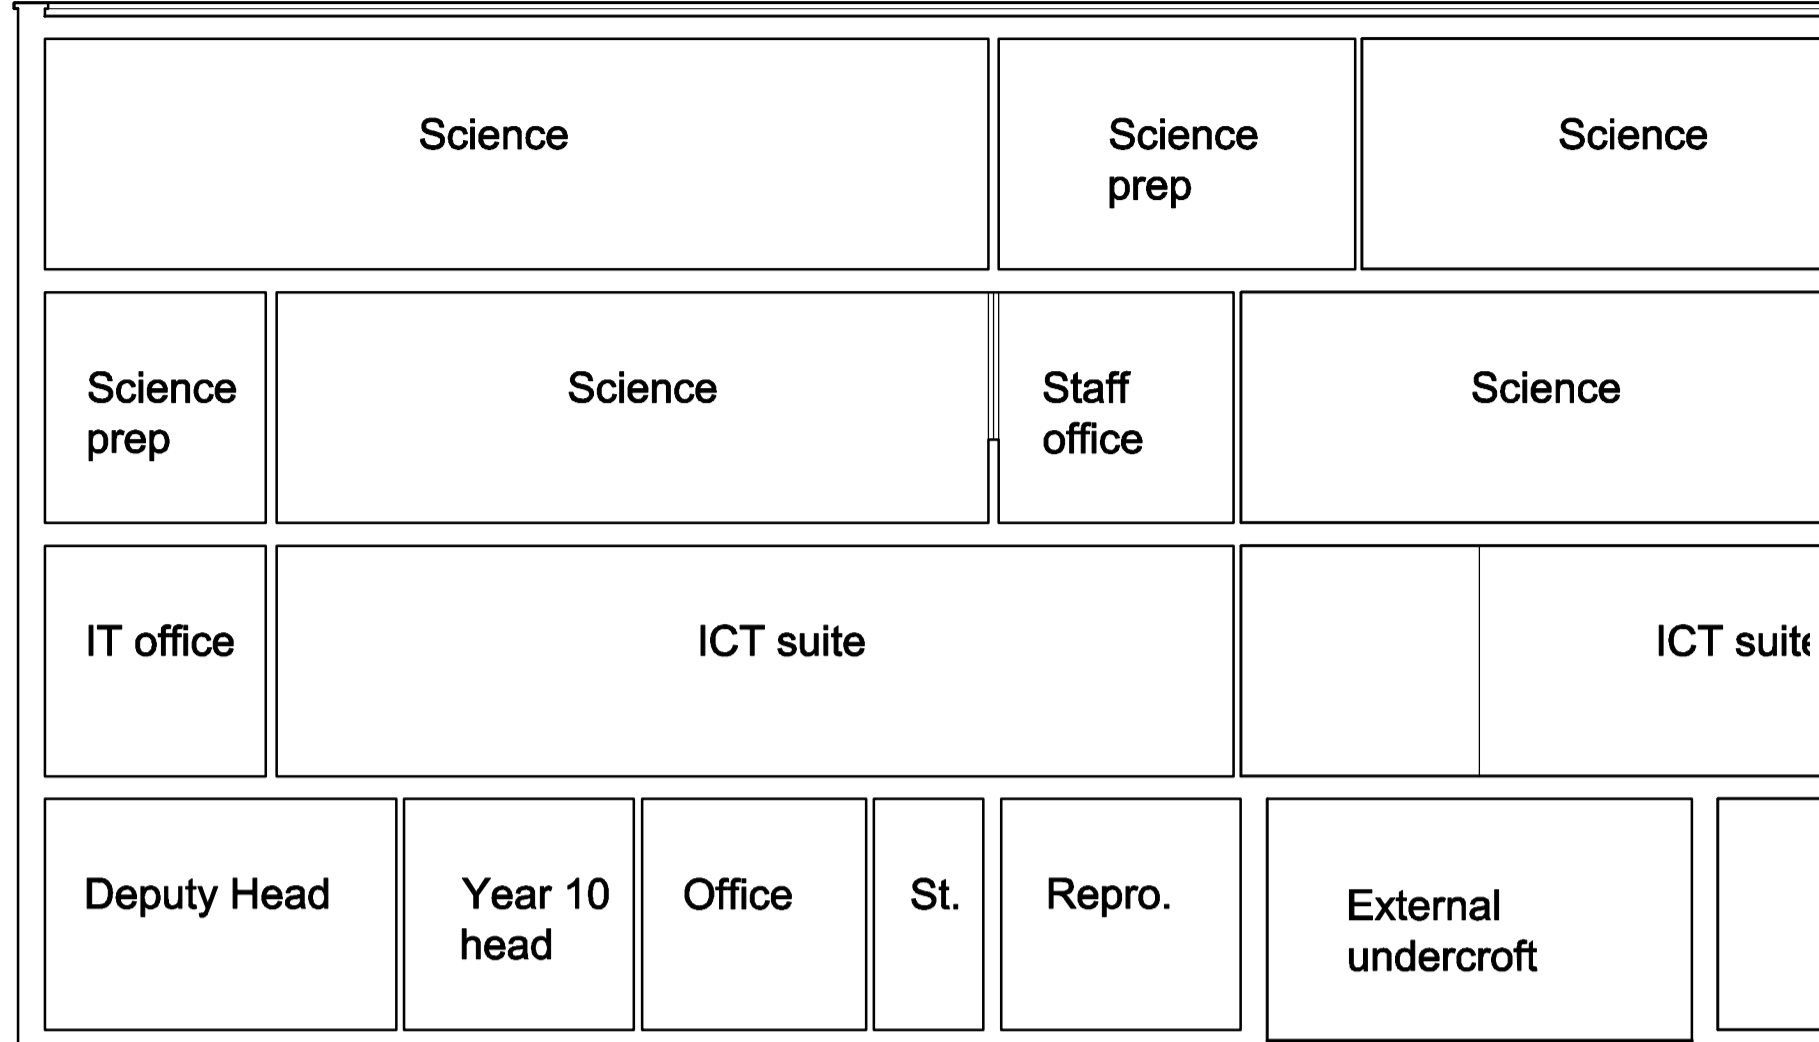



Existing section A - A

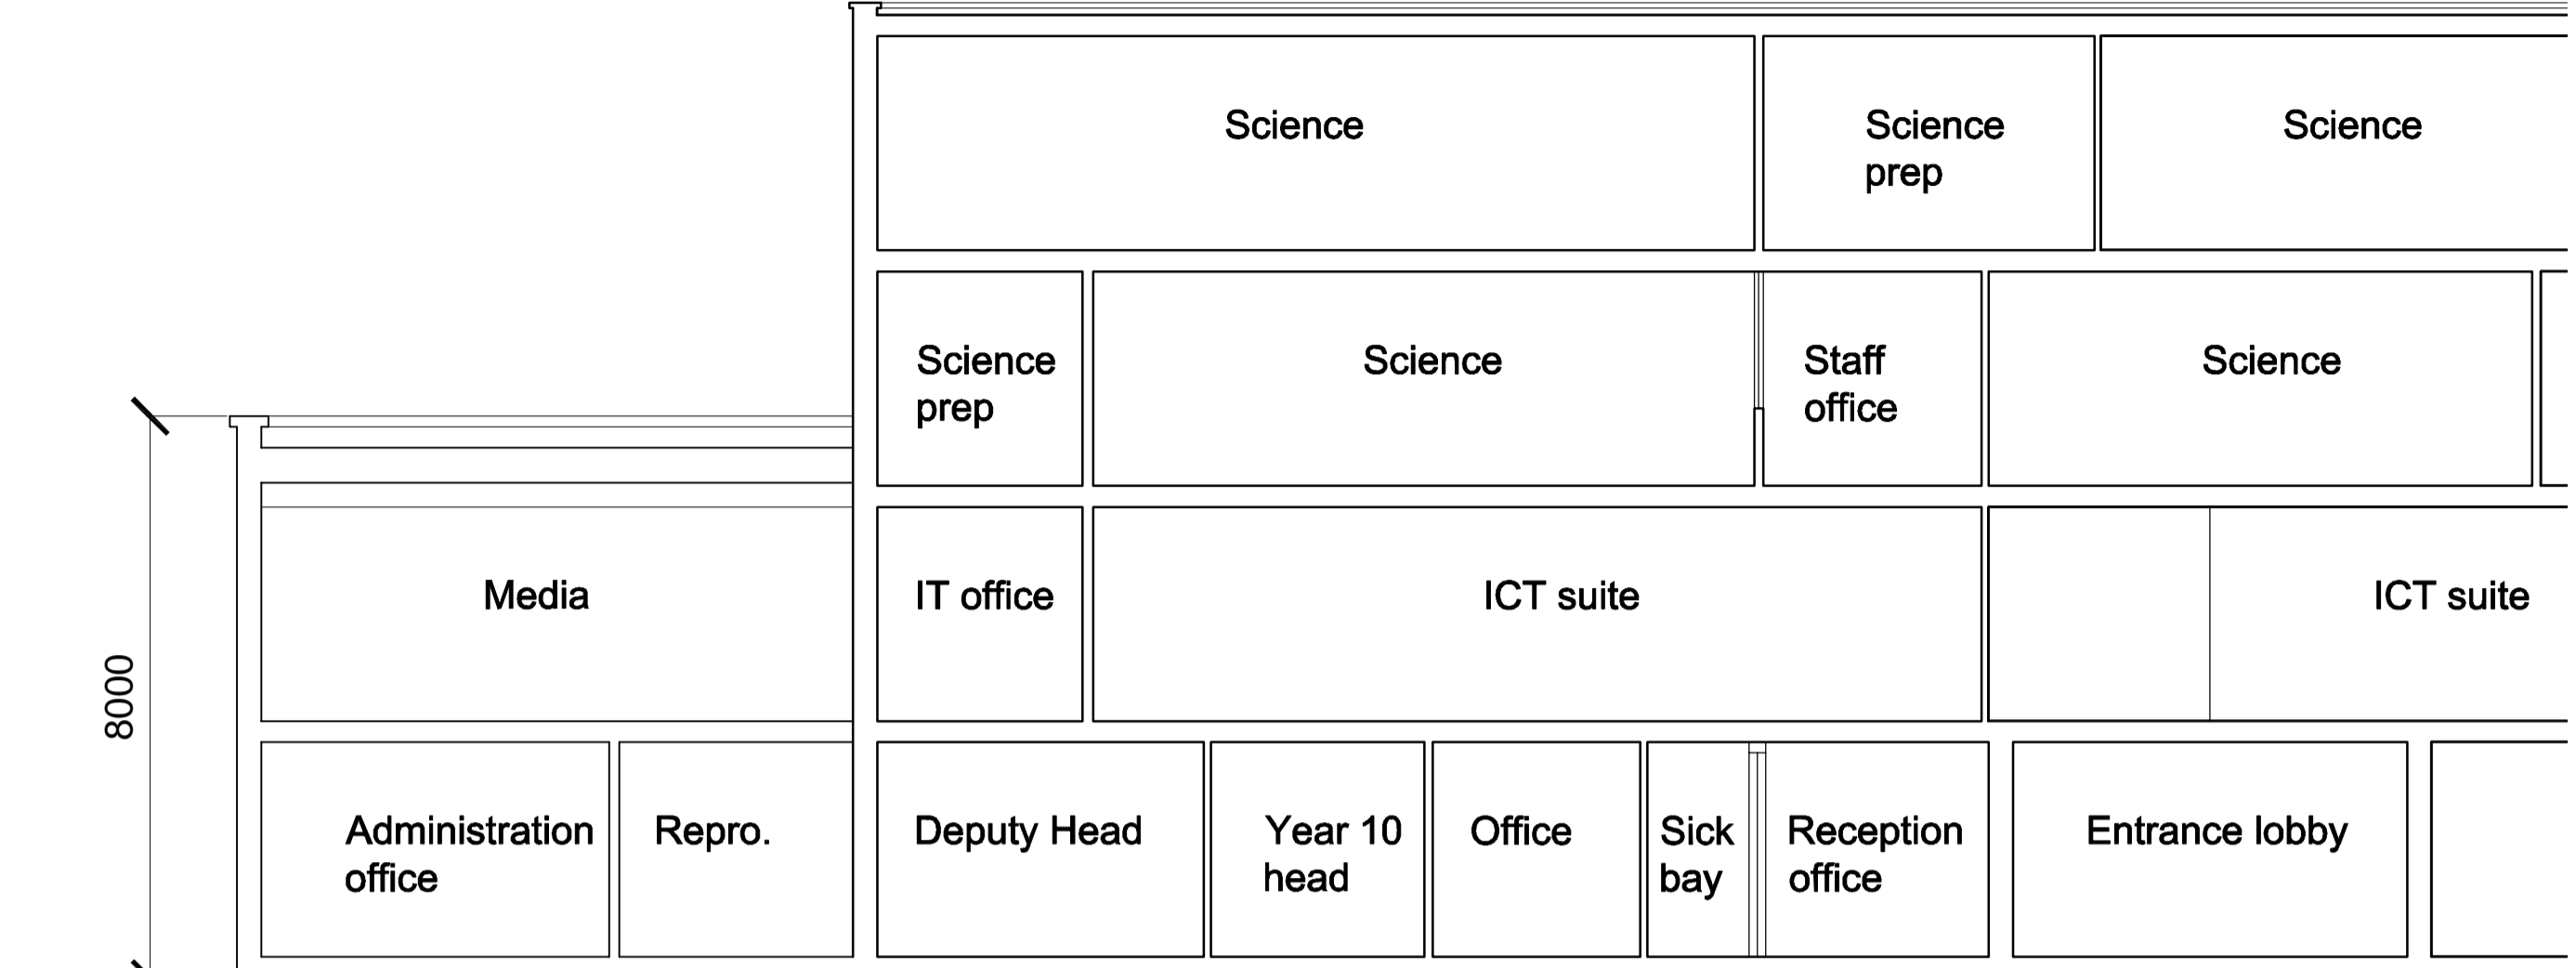

Proposed section A - A




Existing section B - B

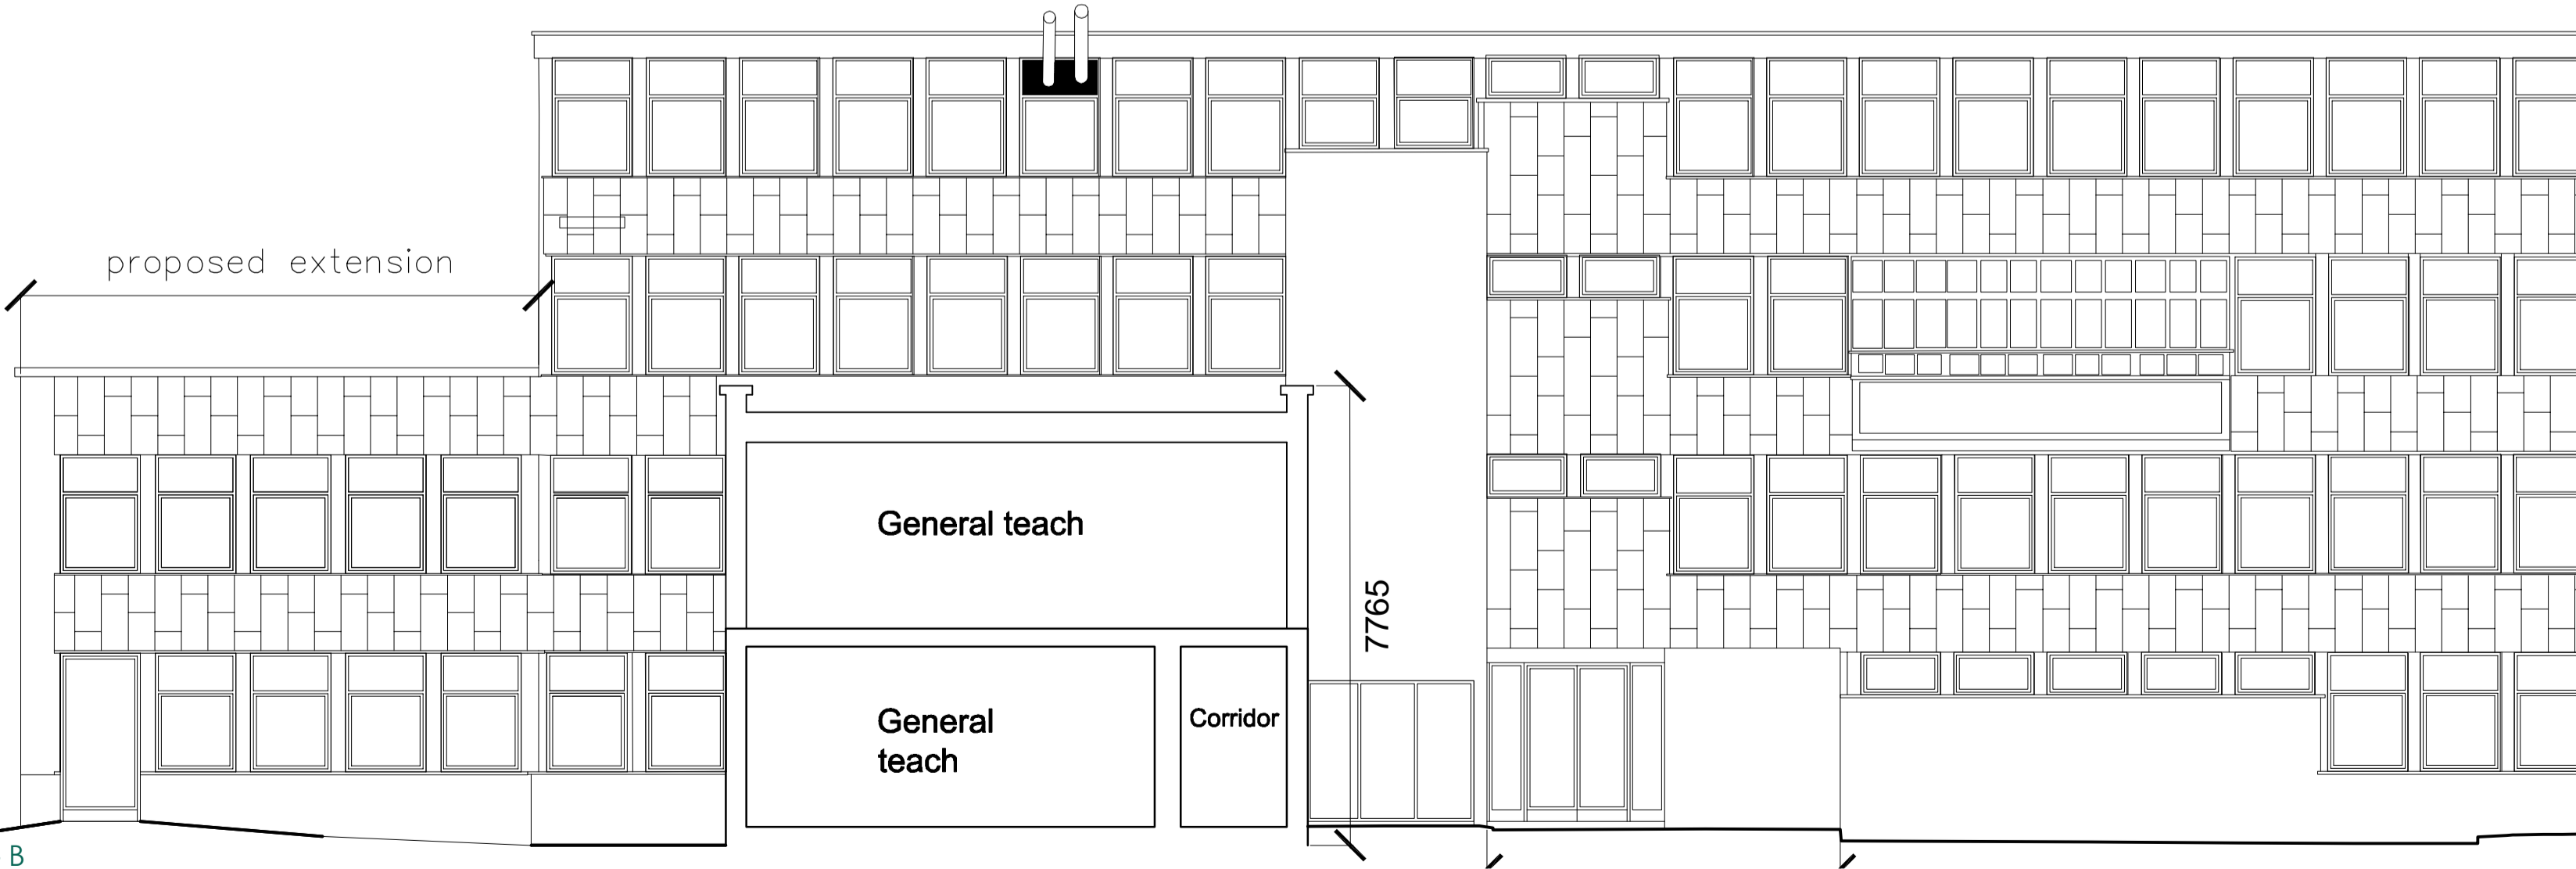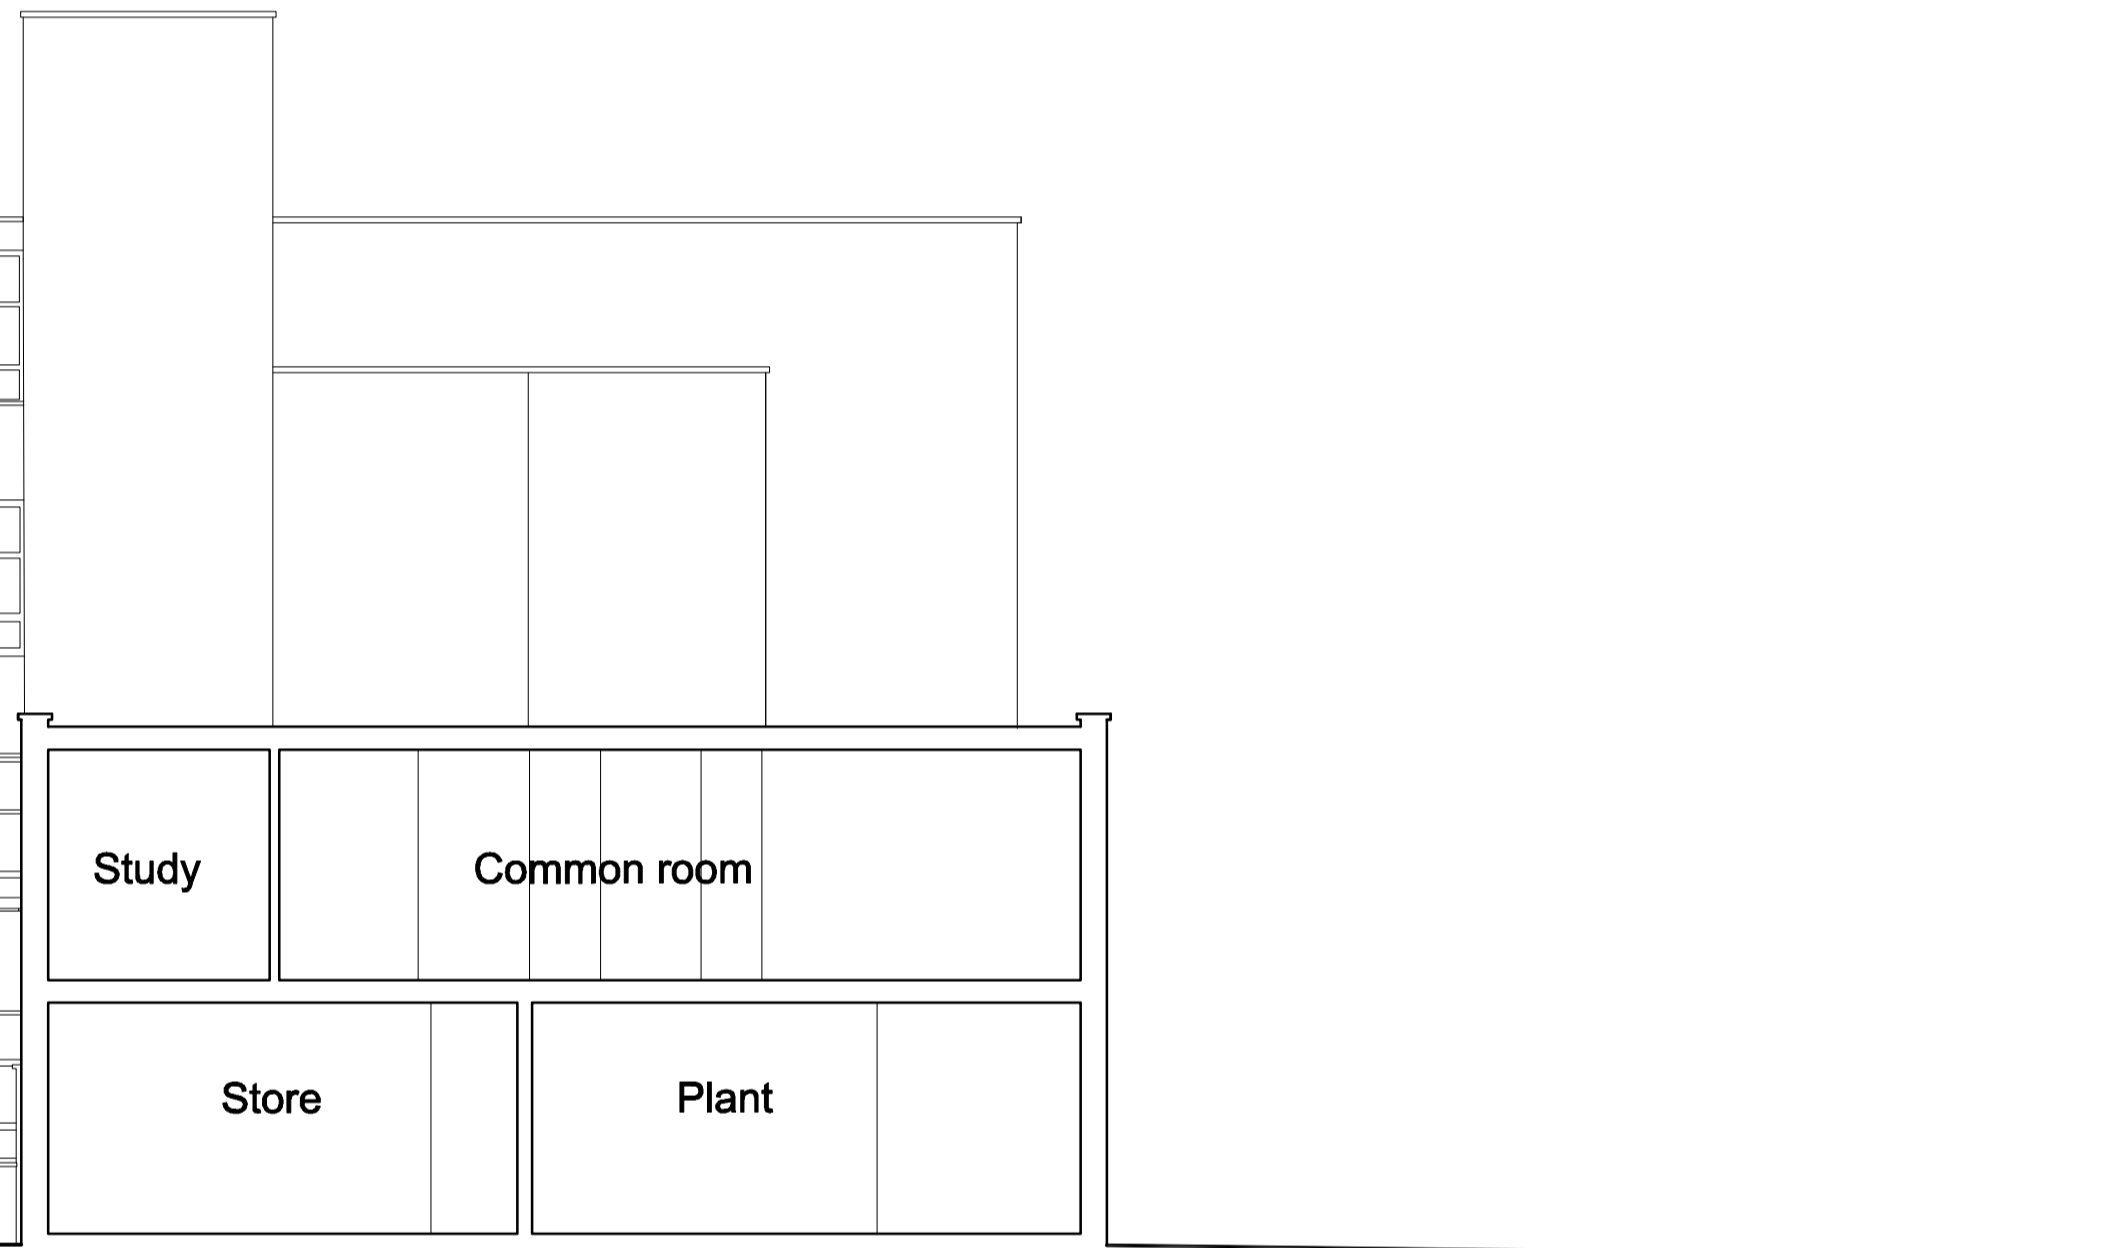

Proposed section B - B

Revisions A Section added. 19/08/13

- NOTES**
1. Do not scale dimensions from this drawing except for L.A. Planning purposes.
  2. All contractors and sub-contractors must verify sizes and conditions on site before work commences.
  3. Copyright- This drawing is copyright to DHP and may not be reproduced in any form whatsoever without prior express written consent.

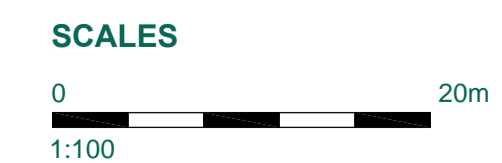

243 Brooklands Road  
Weybridge  
Surrey KT13 0RH  
Tel: 01932 850100  
Fax: 01932 841800  
Email: business@dhpuk.co.uk  
Web: www.dhpuk.co.uk

