
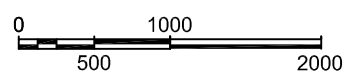


1 —  
2 —  
3 —  
4 —  
5 —  
6 —  
7 —

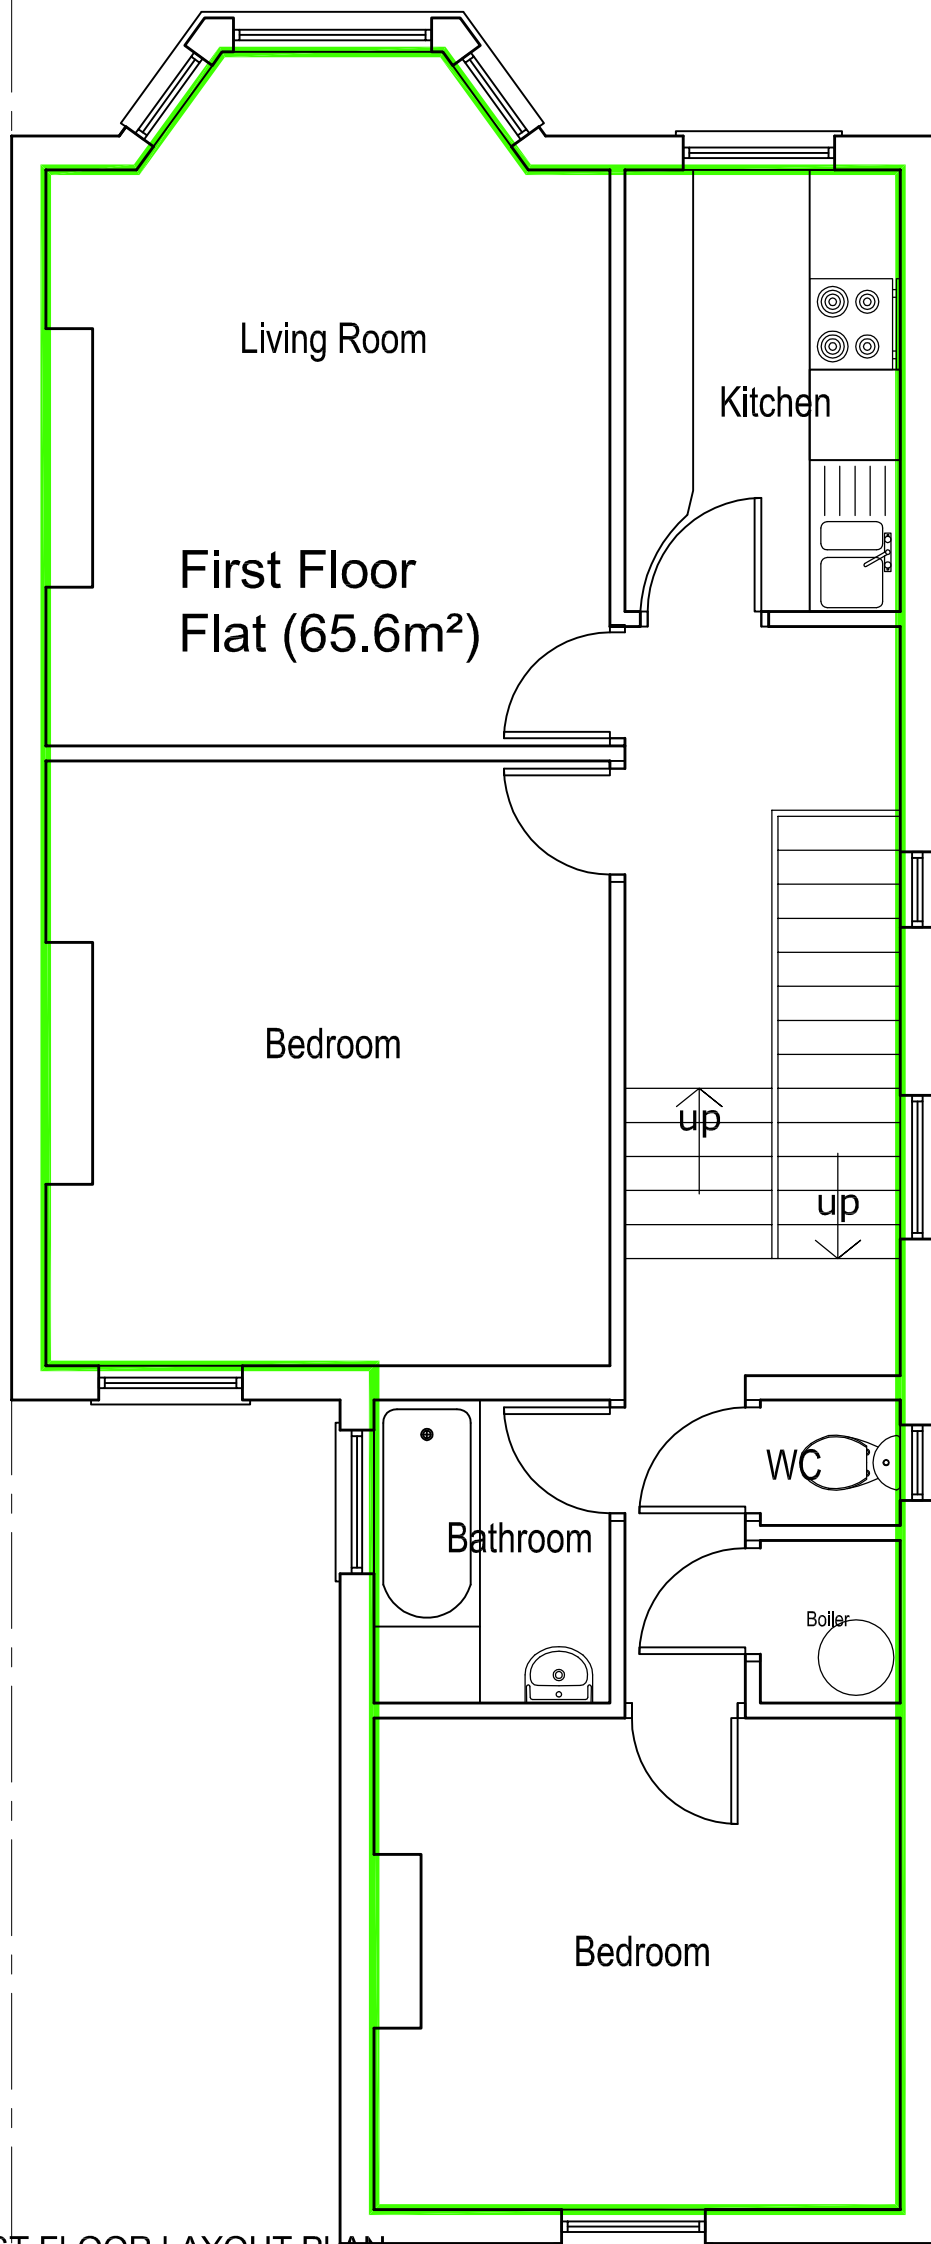

**7A** EXISTING FIRST FLOOR LAYOUT PLAN

SCALE 1:50

 <b>P&amp;P ARCHITECTS</b> 020 7267 6909	Client	<b>Existing First Floor Layout Plan (First Floor Flat)</b>	Project Number	12/0080	Drawing Number	
	Project Title		1 Richborough Road, London, NW2 3LU	Scale	1:50@A3	Sheet No.
			Date	12/07/12	Rev.	-
			Revised	-	Status	-
			Rev	Date	Description	Rev By
						Ckd By