


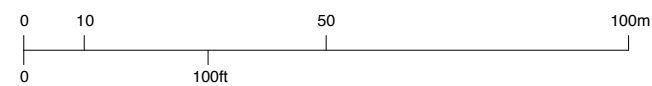


1 OS Map  
 050 Scale: 1:1250 @ A3

 5 Broomsleigh Street

# IDEA LYC

date	revisions	notes



Scale 1:1250 @ A3

Please Note (1) All drawings and designs are covered by design right (intellectual property), and may not be distributed, copied or issue without written permission of Studio Idealyc. (2) All design concepts are the sole property of Studio Idealyc and no adaptations, reproductions or copies may be made without written permission of Studio Idealyc. (3) All dimensions to be checked on site, any discrepancy between this drawing and other information is to be referred to Studio Idealyc. (4) All dimensions in millimeters unless otherwise noted. (5) Do not use for construction unless approved by Studio Idealyc.

42 Redchurch Street, London, E2 7DP

mail info@idealyc.com

**STUDIO IDEALYC**  
 tel/fax 00 (44) 2077 393 972

**project address**

5 Broomsleigh Street  
 London NW6 1QQ

**drawing title**

OS Map

**client**

Mrs Avril Grimer

**scale at A1**

-

**scale at A3**

1:1250

**date**

AUG 13

**drawing no.**

SI 662/50

**job**

No. 662