



ELEVATION X
1:50

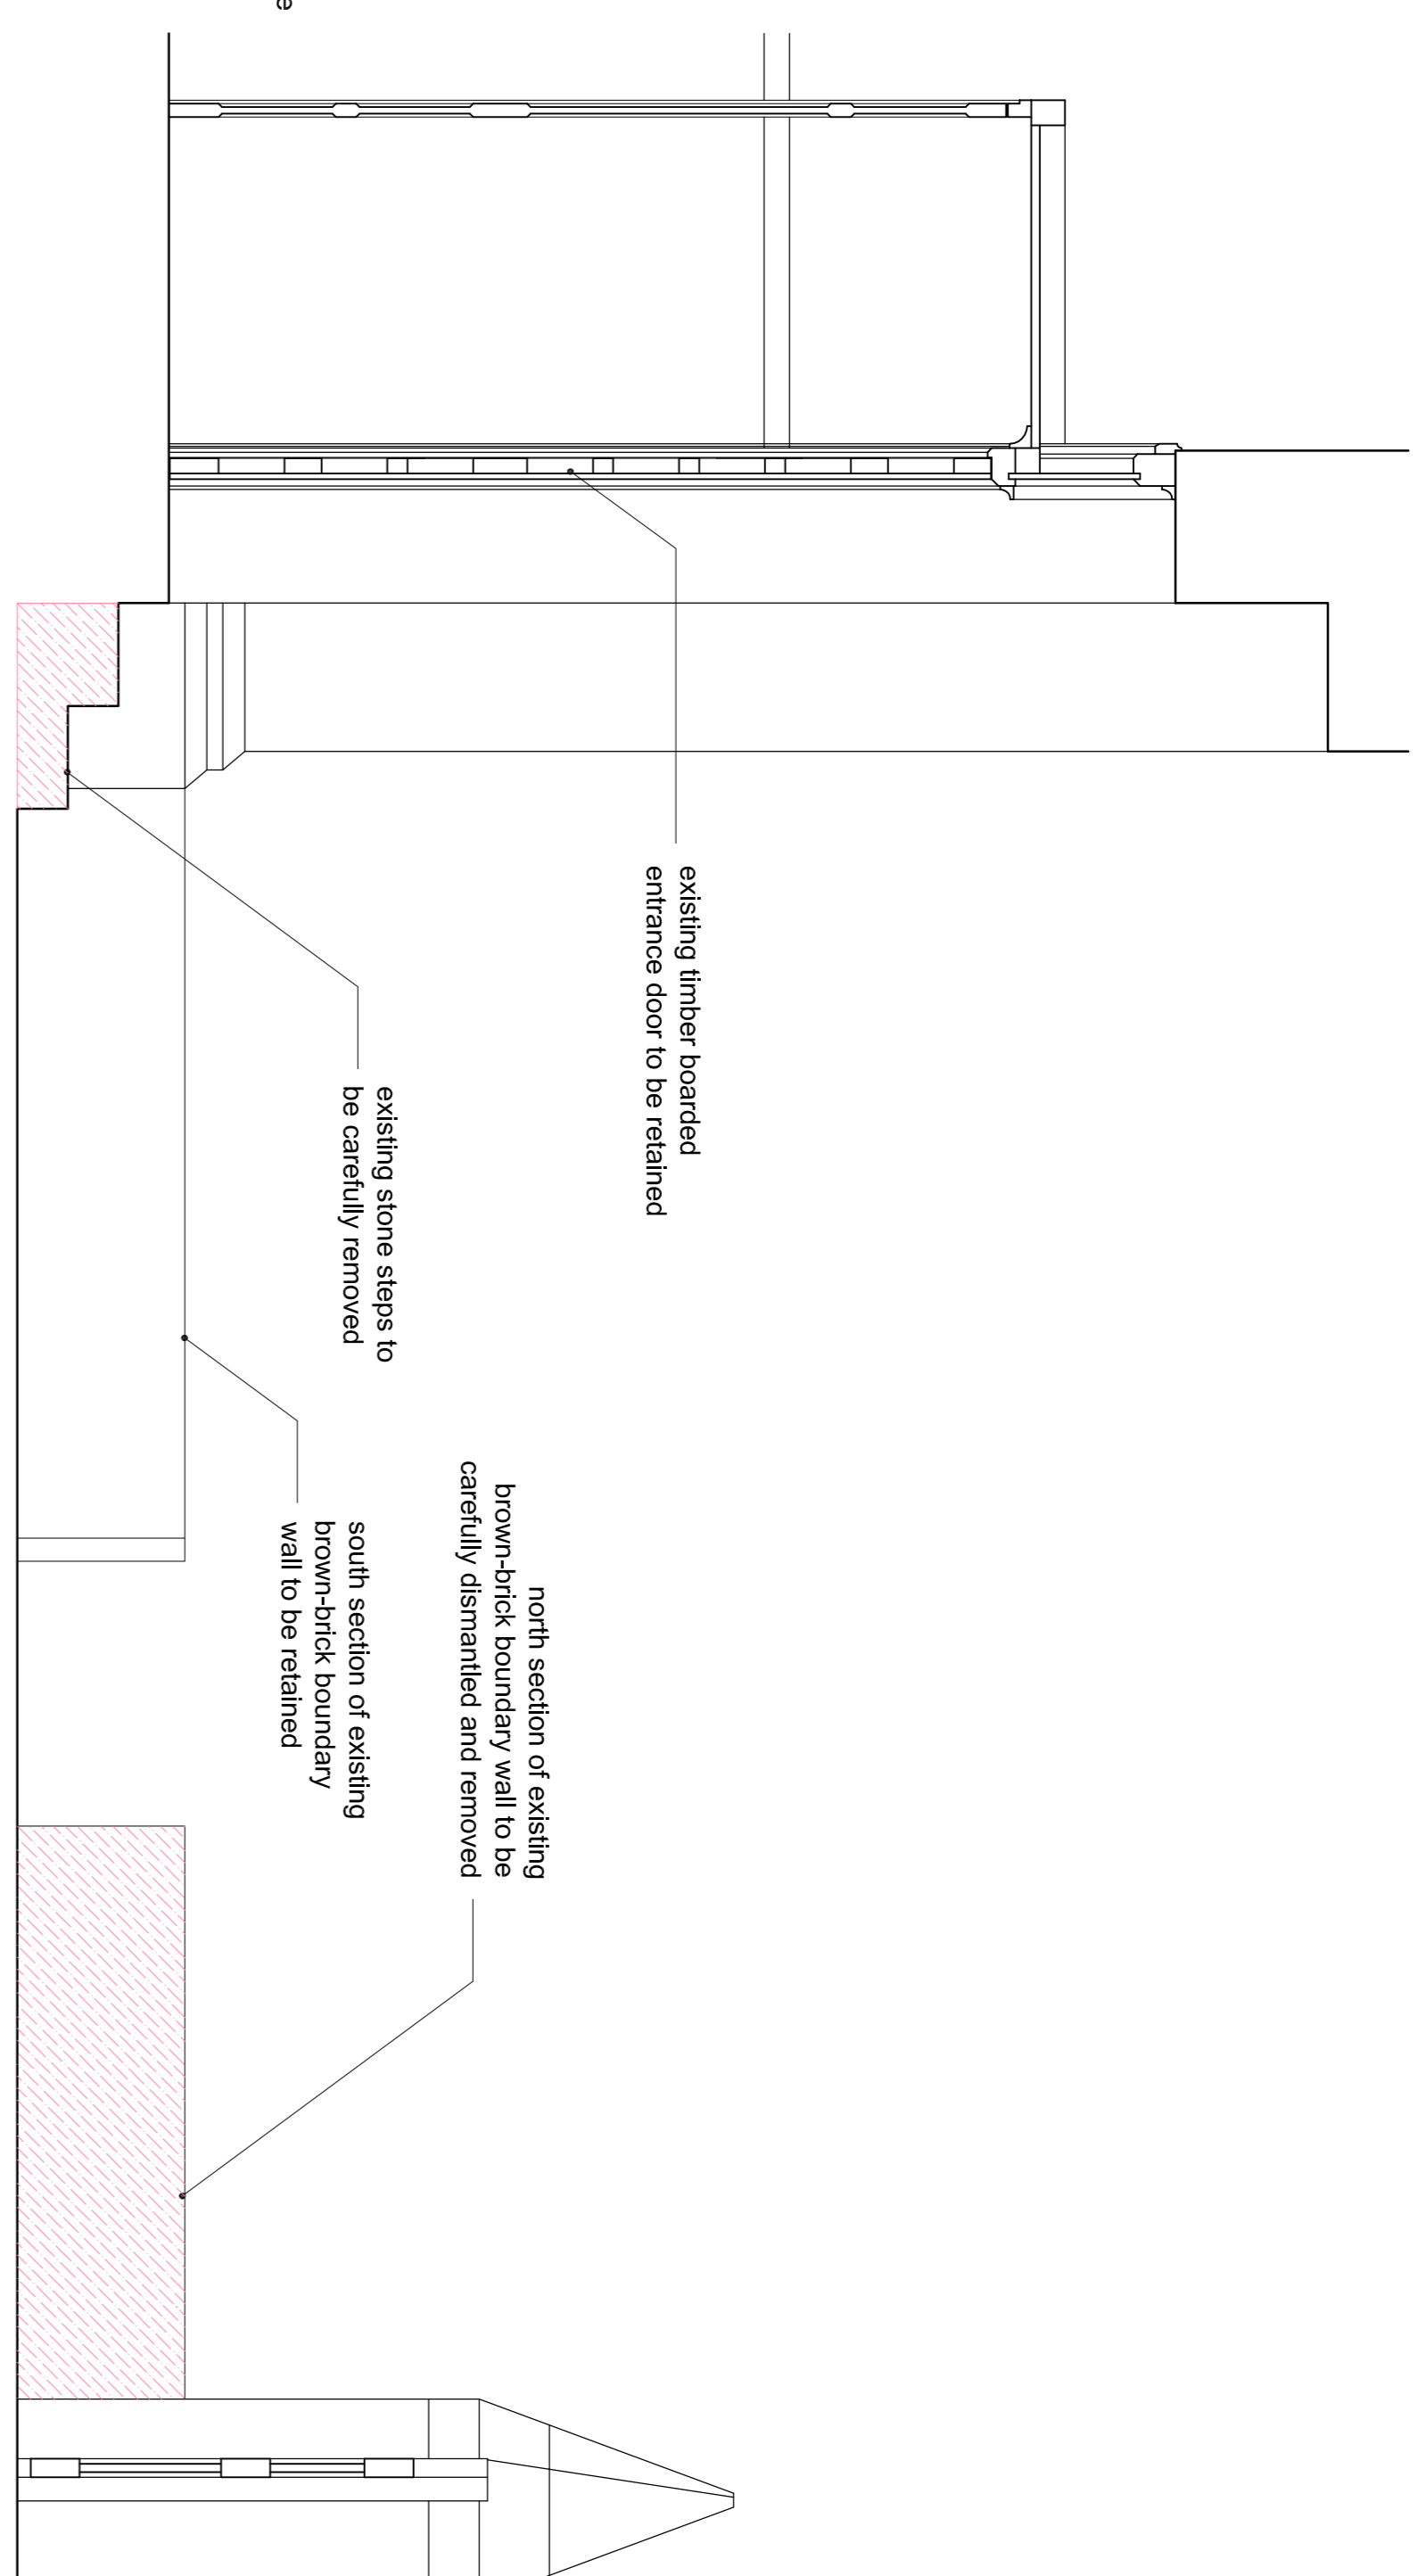


SECTION B
1:20

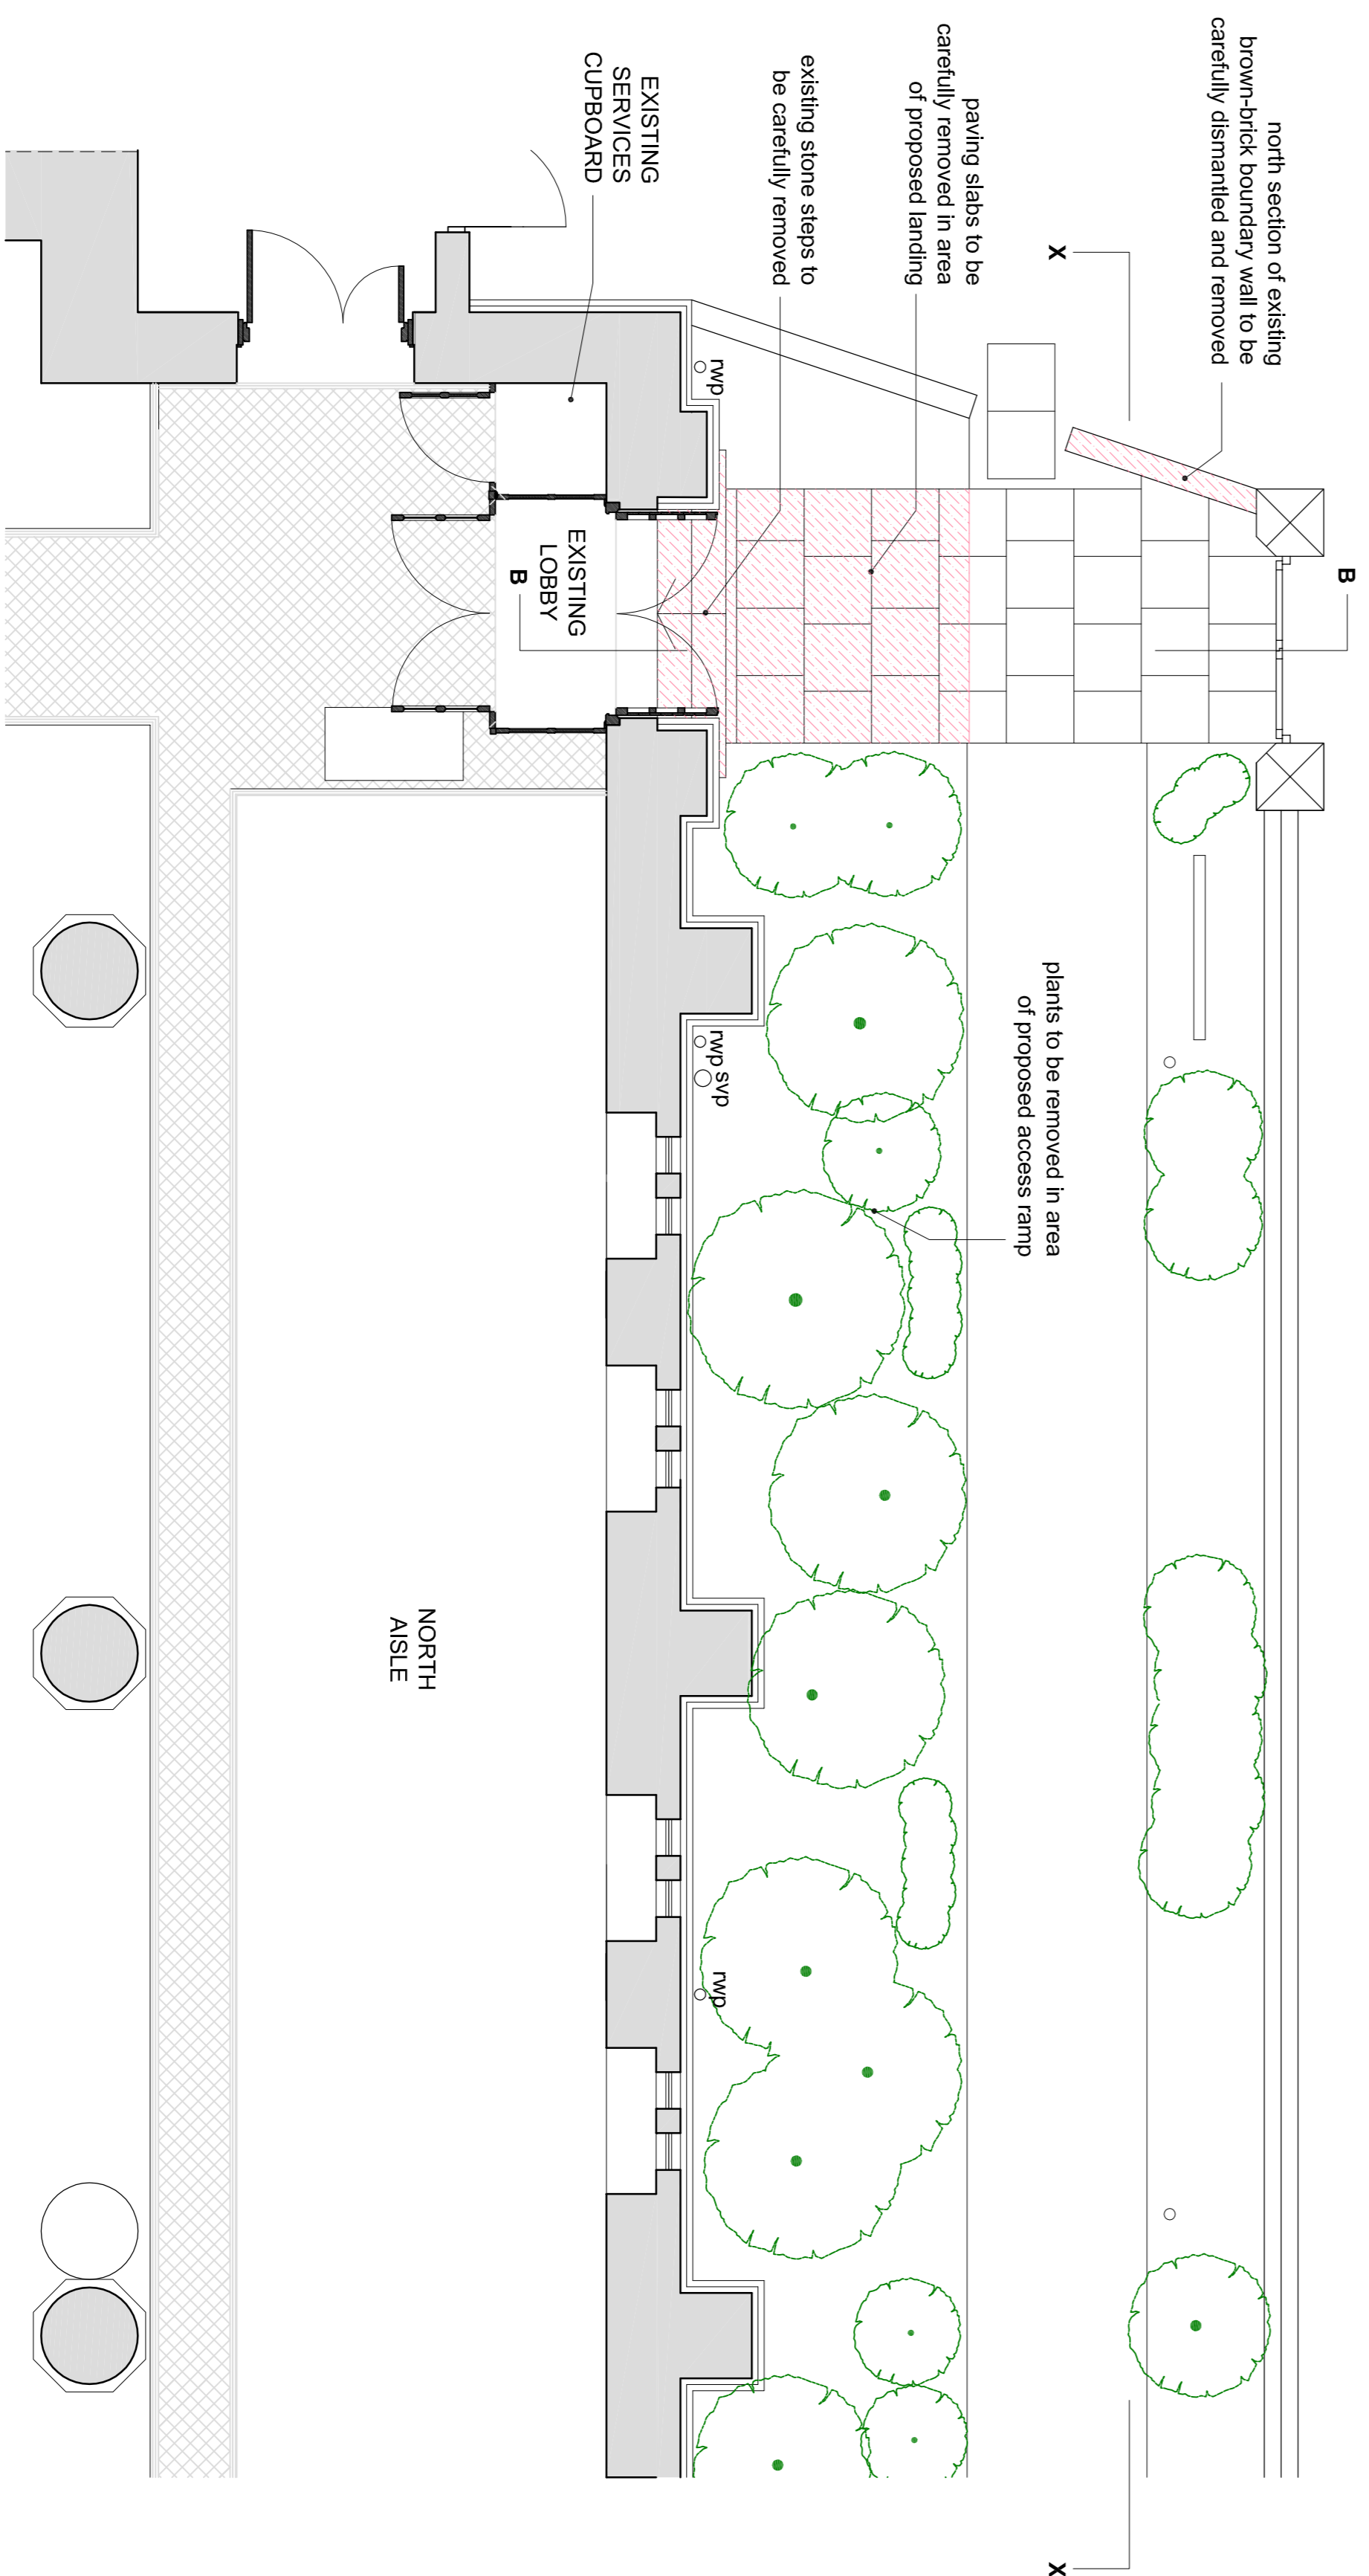

PLAN
1:50

 areas to be altered

PLANNING ISSUE

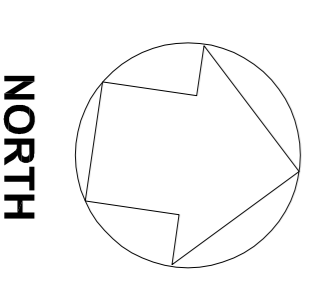

NORTH

Caroe & Partners
CHARTERED ARCHITECTS
 Unit 18, Deane House Studios
 27 Greenwood Place, NW5 1LB
 Tel: 020 7267 9348 Fax: 020 72679344

WEST HAMPSTEAD: ST JAMES
LEVEL ACCESS TO MAIN ENTRANCE

AUGUST 2013

P02

EXISTING ENTRANCE - PLAN,
 SECTION AND ELEVATION

scale VARIES@A1 number