




**ELEVATION X**  
1:50

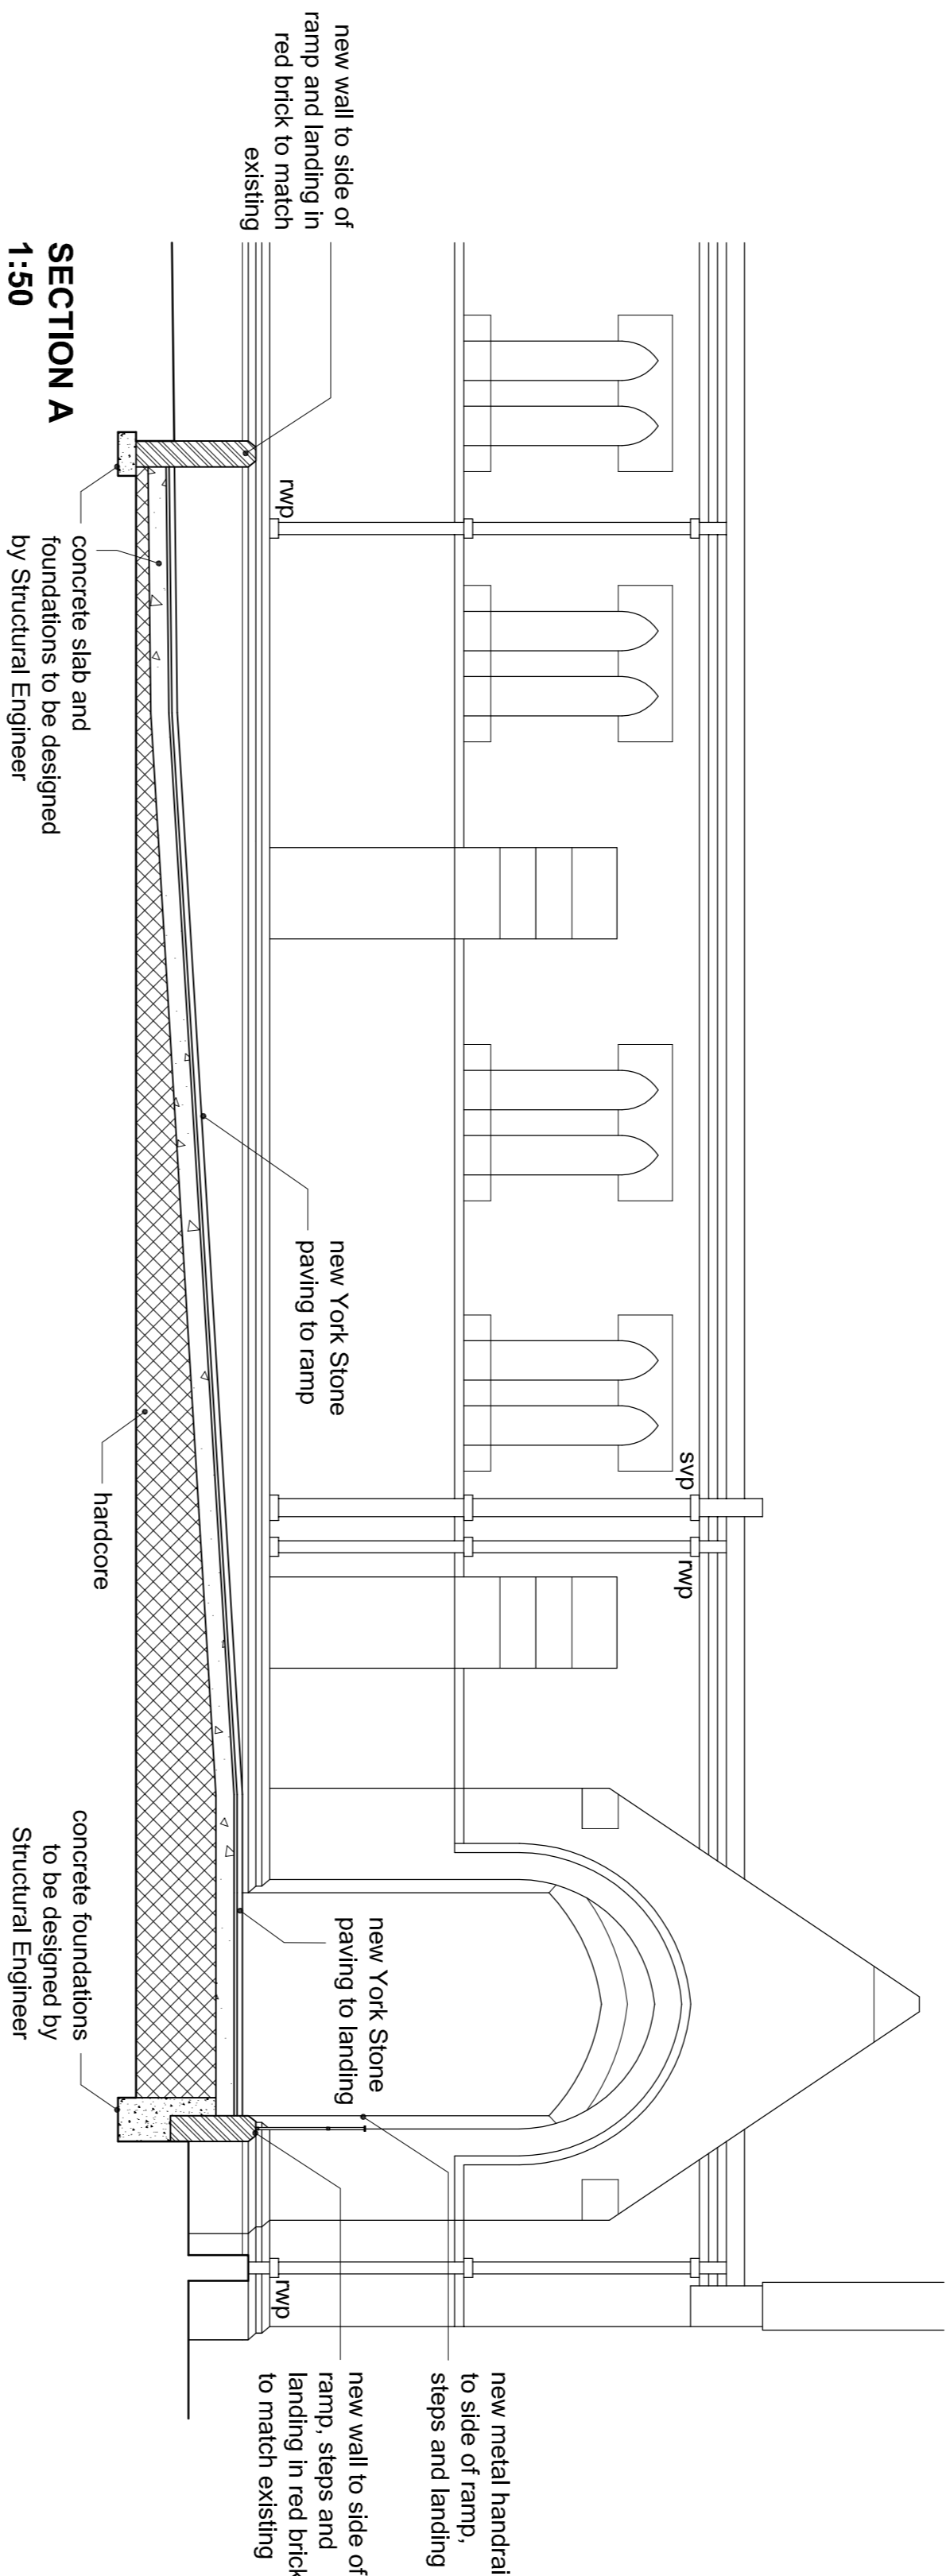


**SECTION A**  
1:50

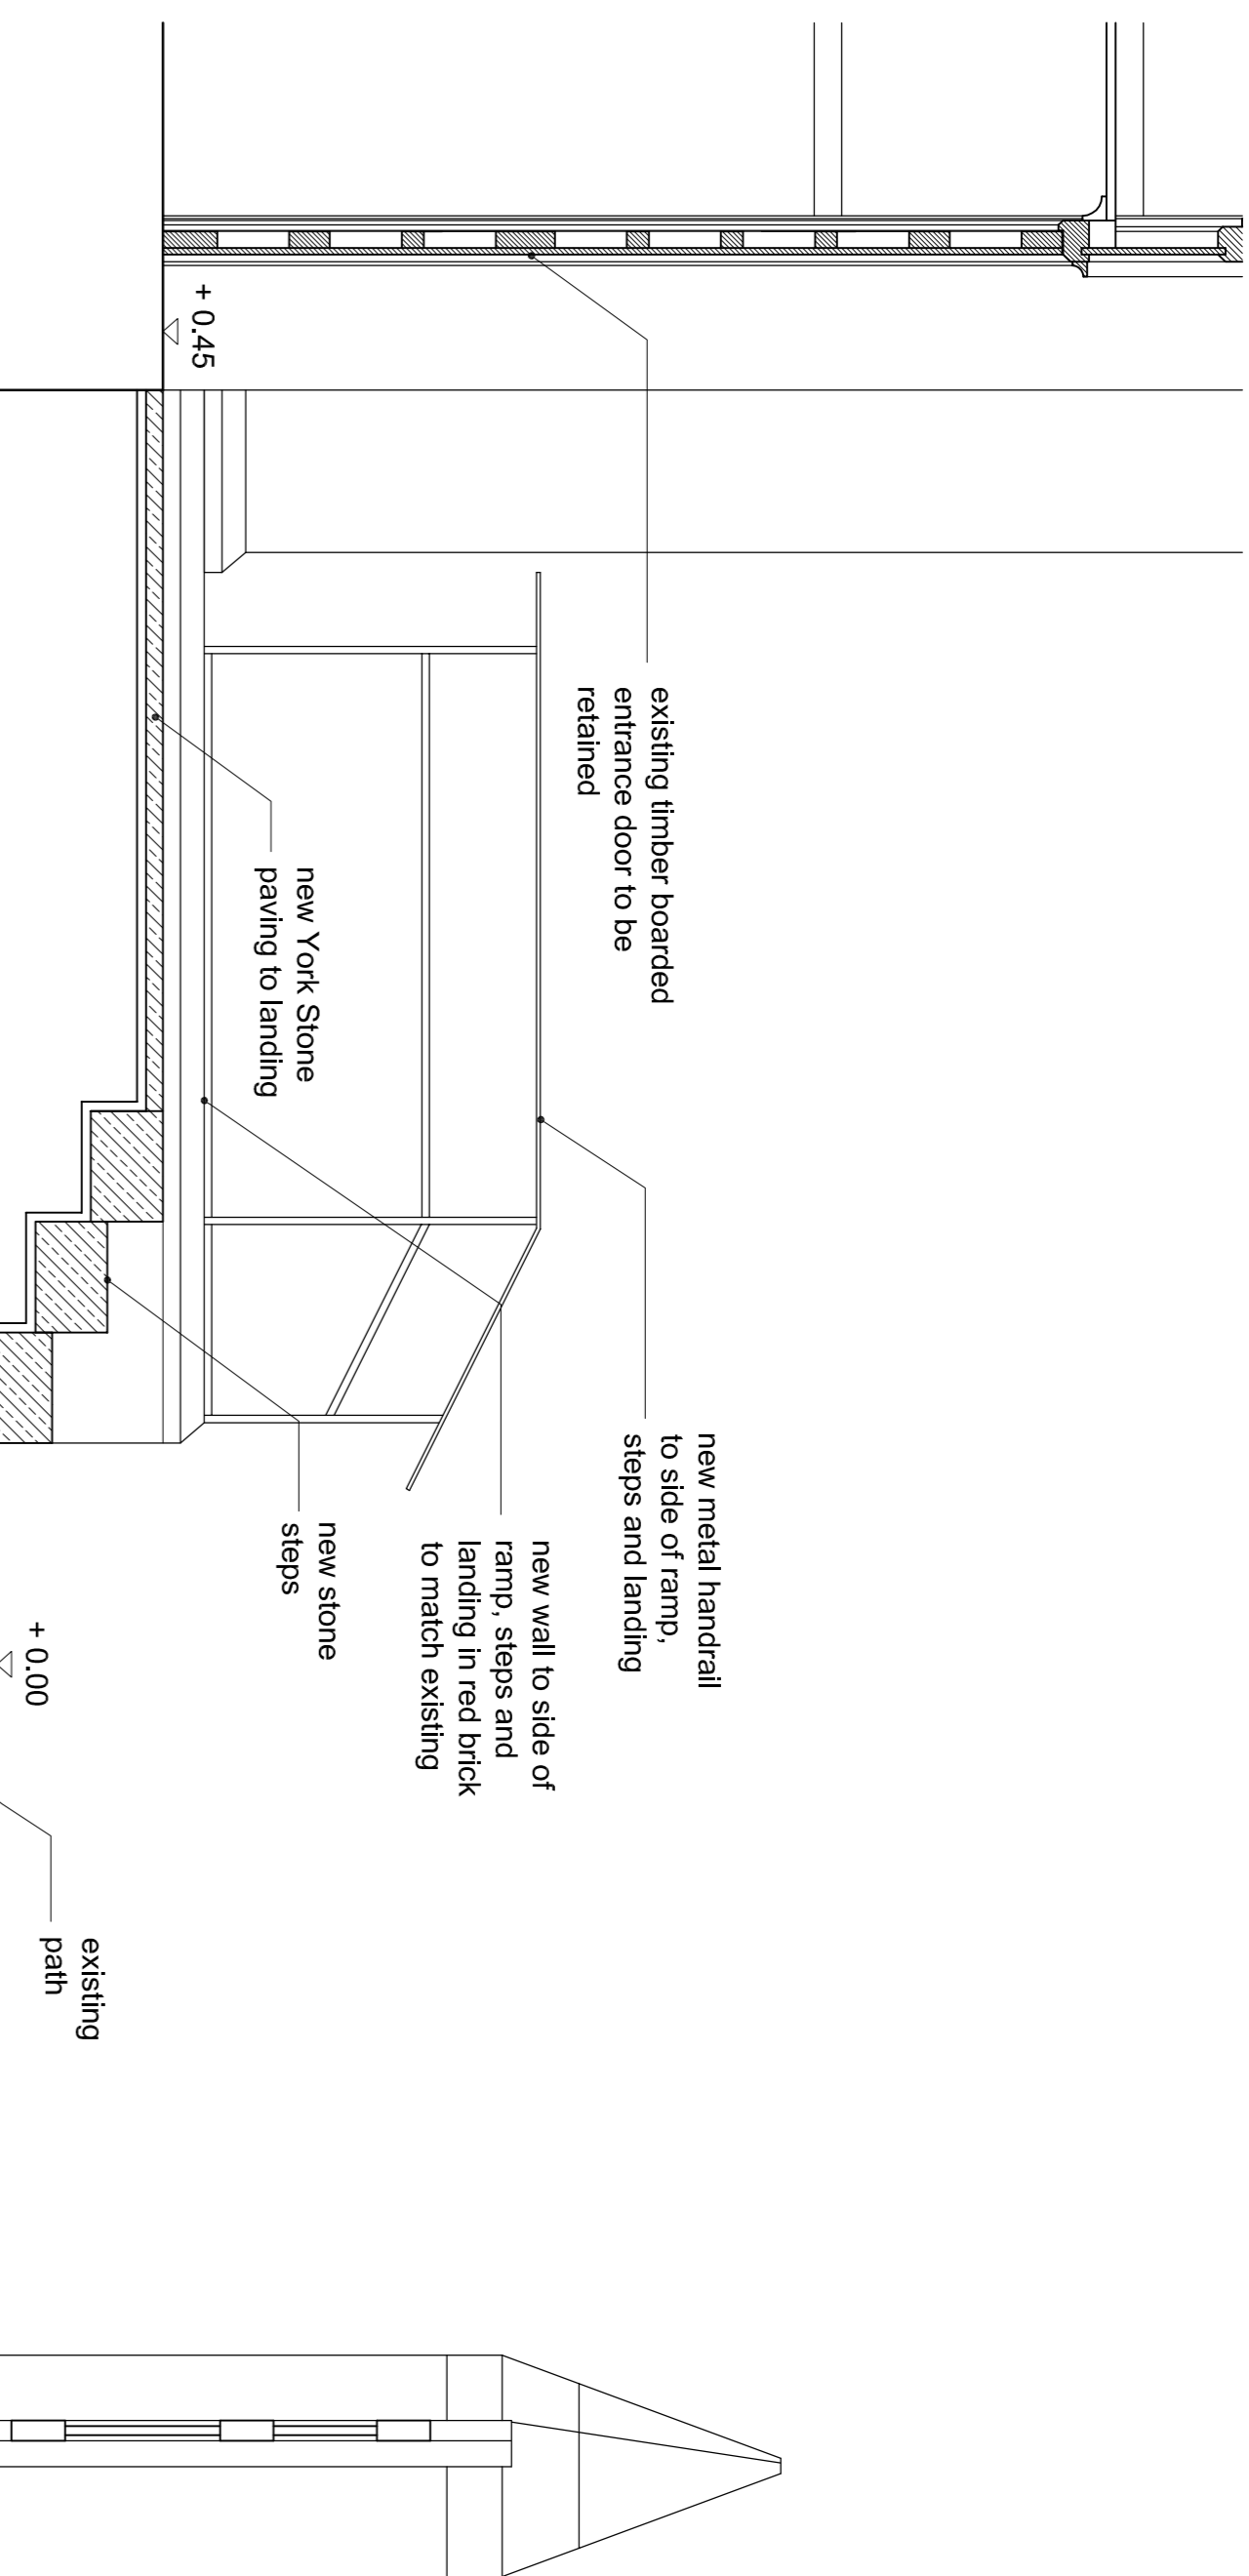

**SECTION B**  
1:20

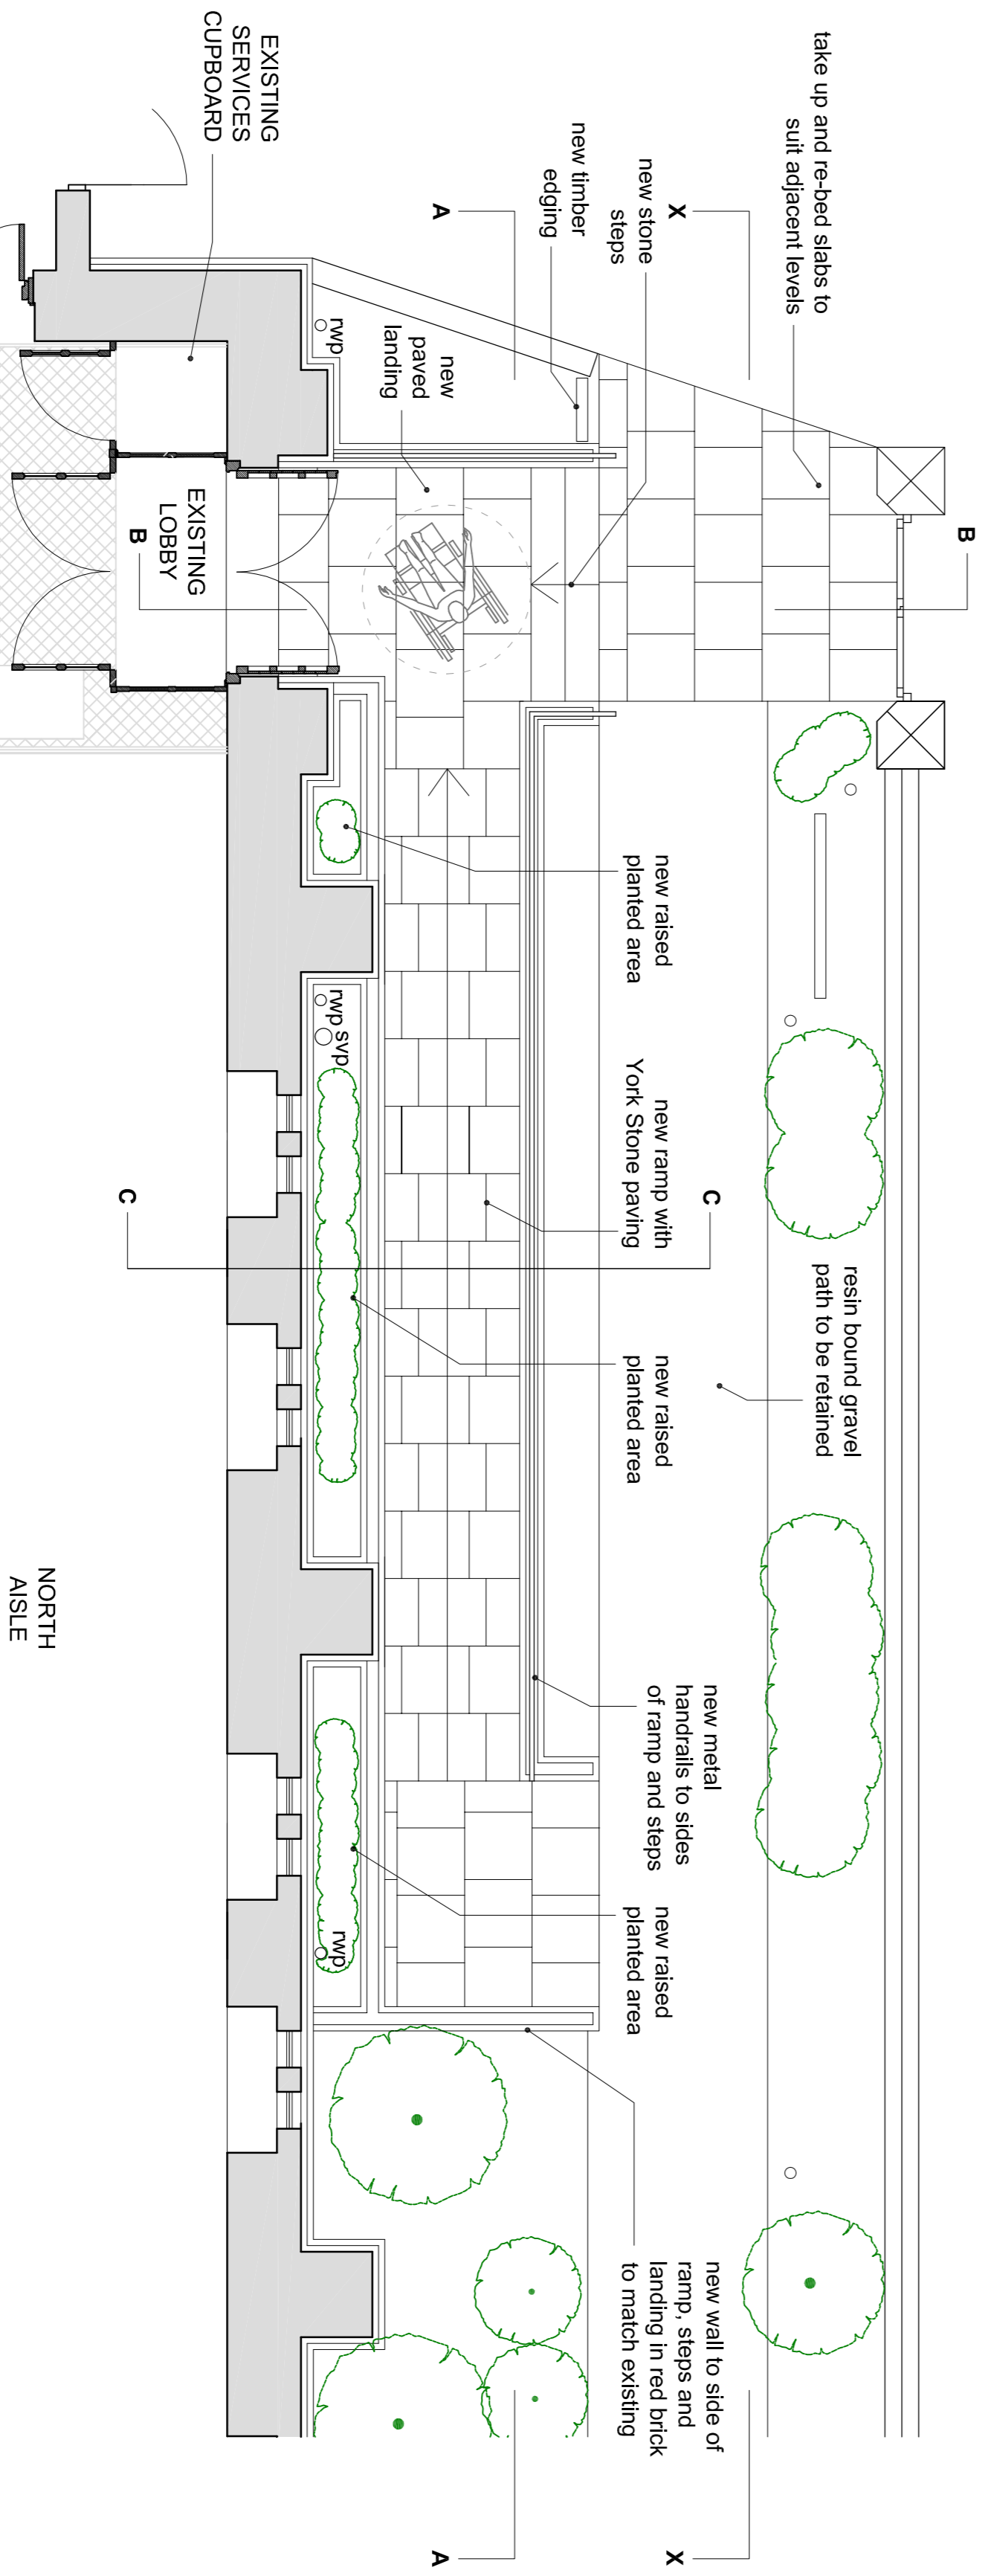


**PLAN**  
1:50

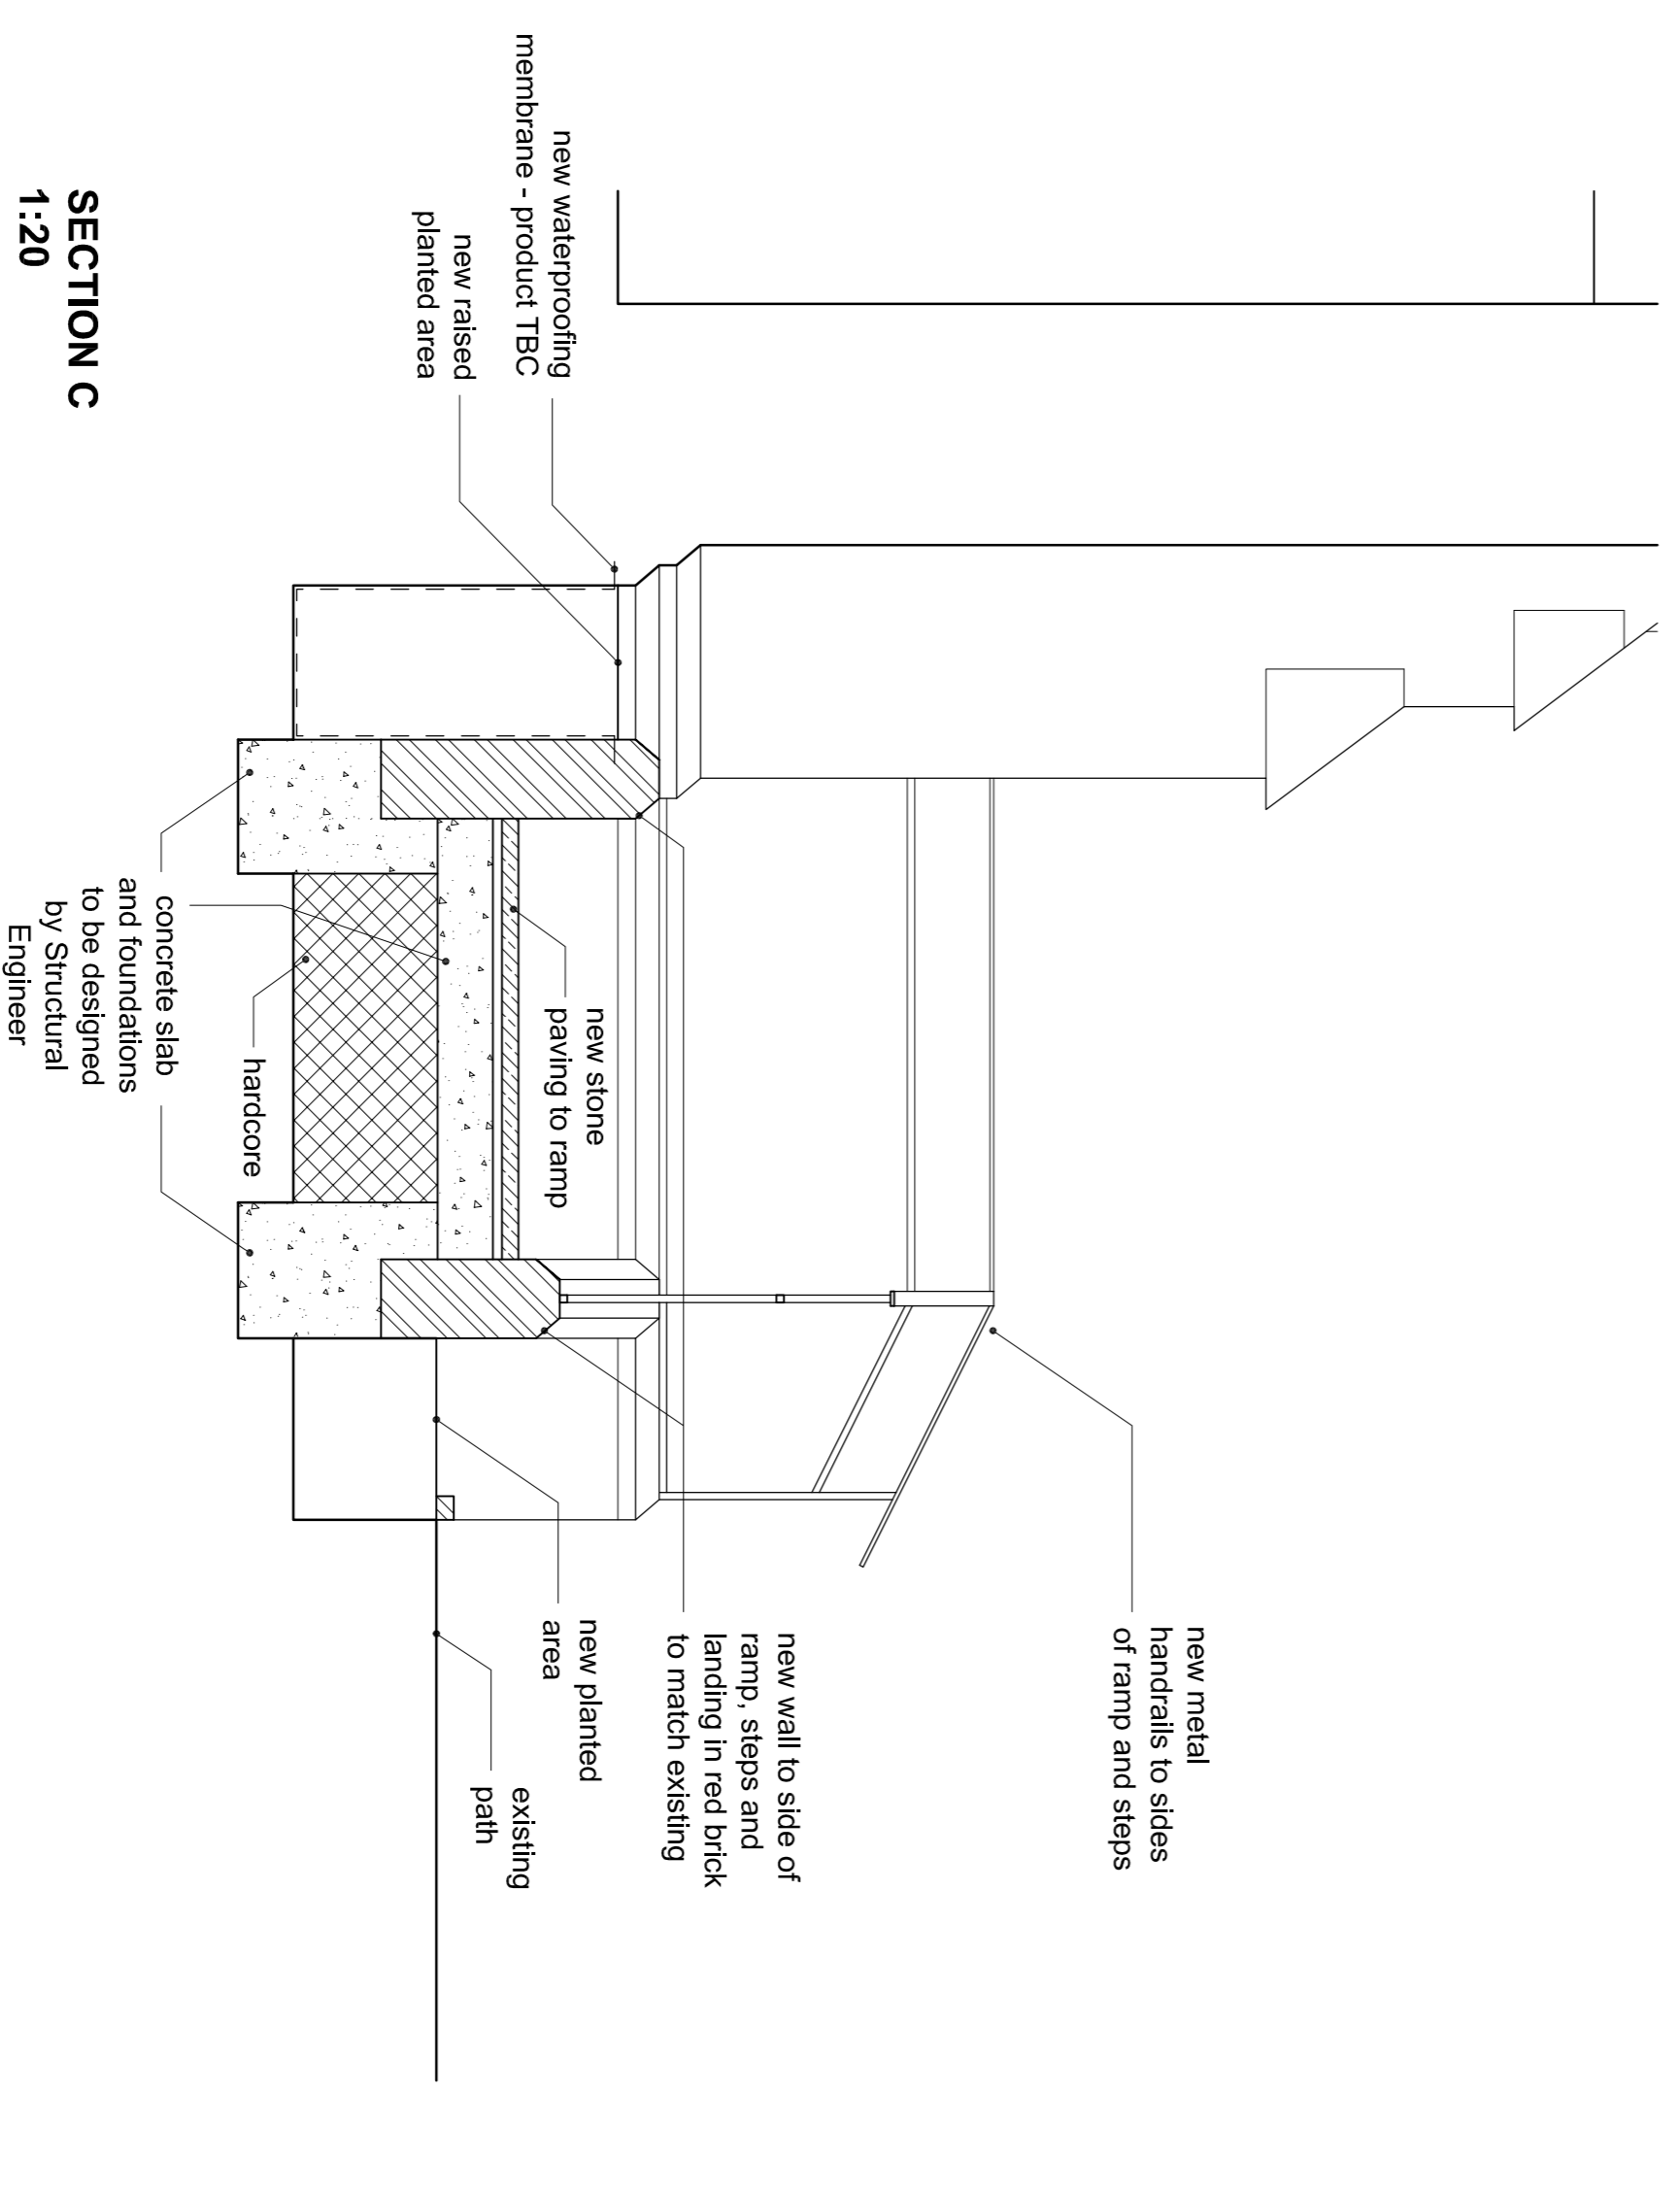

**SECTION C**  
1:20

**PLANNING ISSUE**

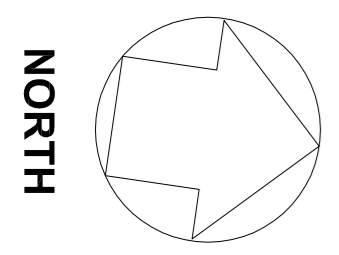

**NORTH**

**Caroe & Partners**  
**CHARTERED ARCHITECTS**  
 Unit 18, Deane House Studios  
 27 Greenwood Place, NW3 1JB  
 Tel. 020 7267 9348 Fax. 020 72679344

**AUGUST 2013**  
 scale VARIES@A1 number

**P03**

**WEST HAMPSTEAD: ST JAMES**  
**LEVEL ACCESS TO MAIN ENTRANCE**  
**PROPOSED RAMP - PLANS,**  
**SECTIONS AND ELEVATIONS**