

rev		by	date
T01	Construction - Draft	JA	29.11.12
T02	For Construction	JA	11.12.12




Notes

1.0 All dimensions in millimeters.

1.1 All dimensions are indicative and need to be confirmed by engineers

1.2 All structural elements are subject to further design by engineers. Drawings are indicative to show general aspirations of External Works surface treatments.

1.3 Slot drain to engineers specifications

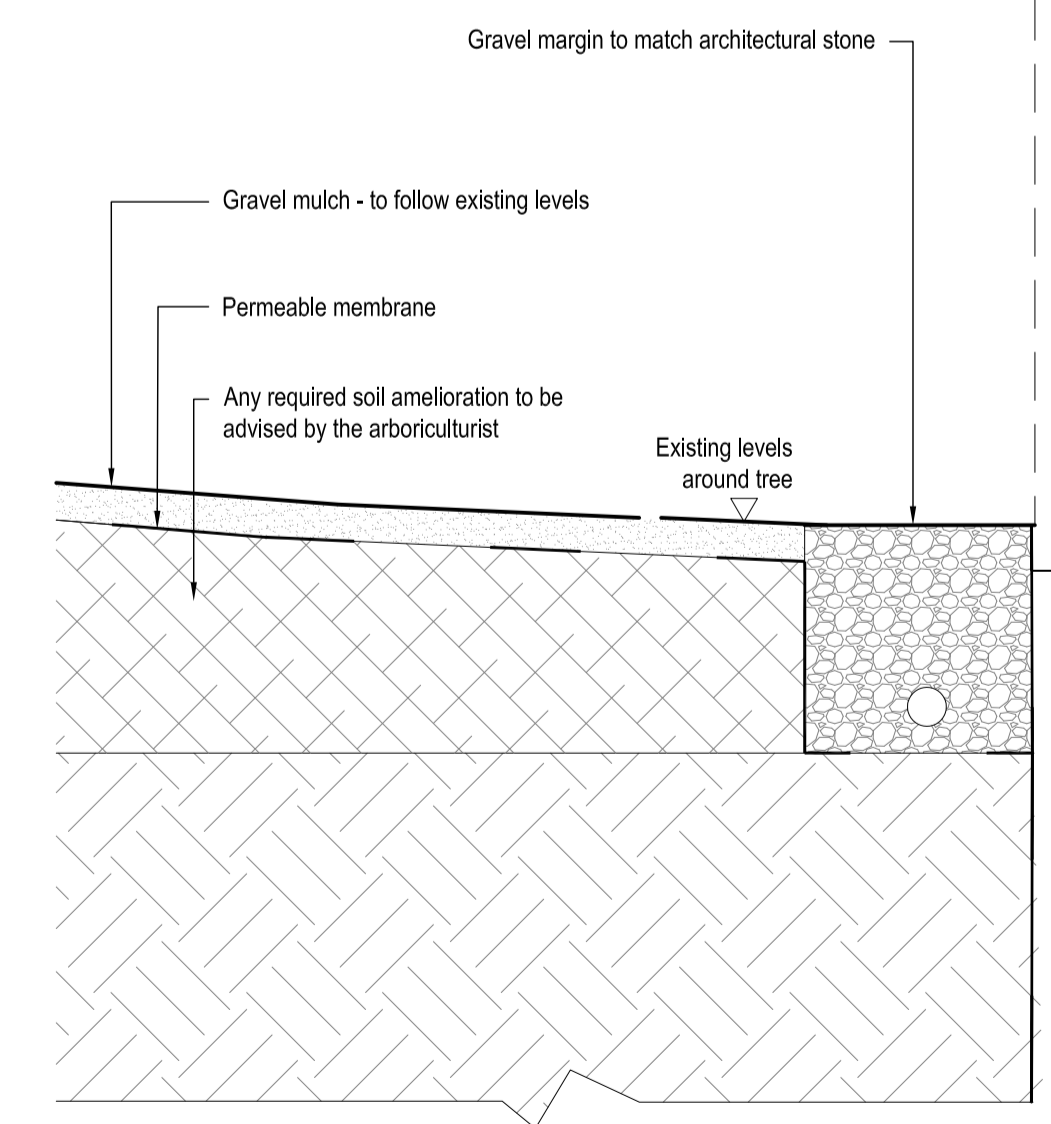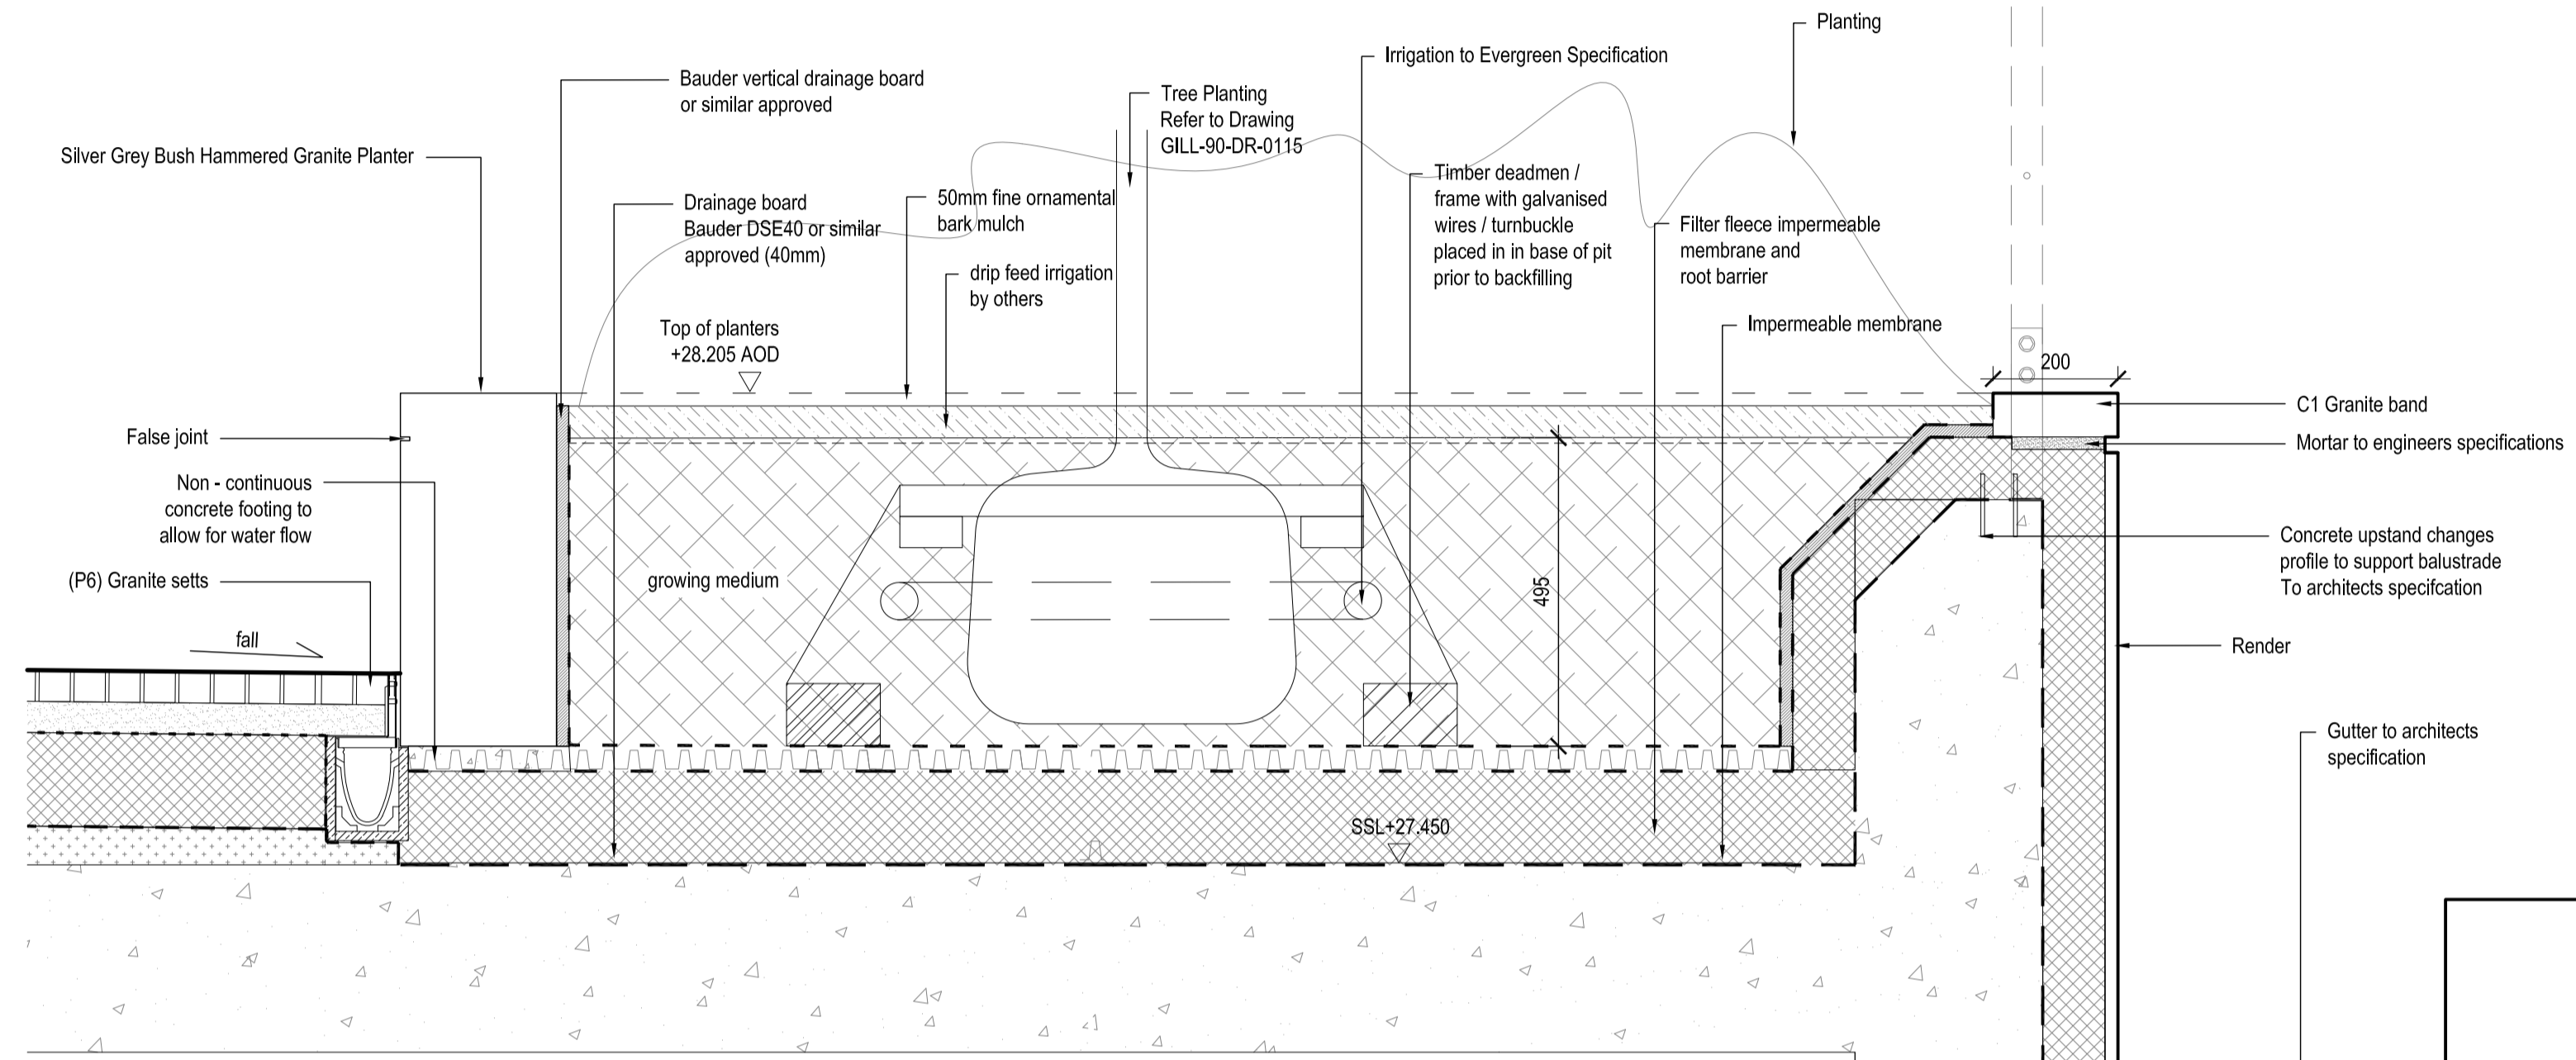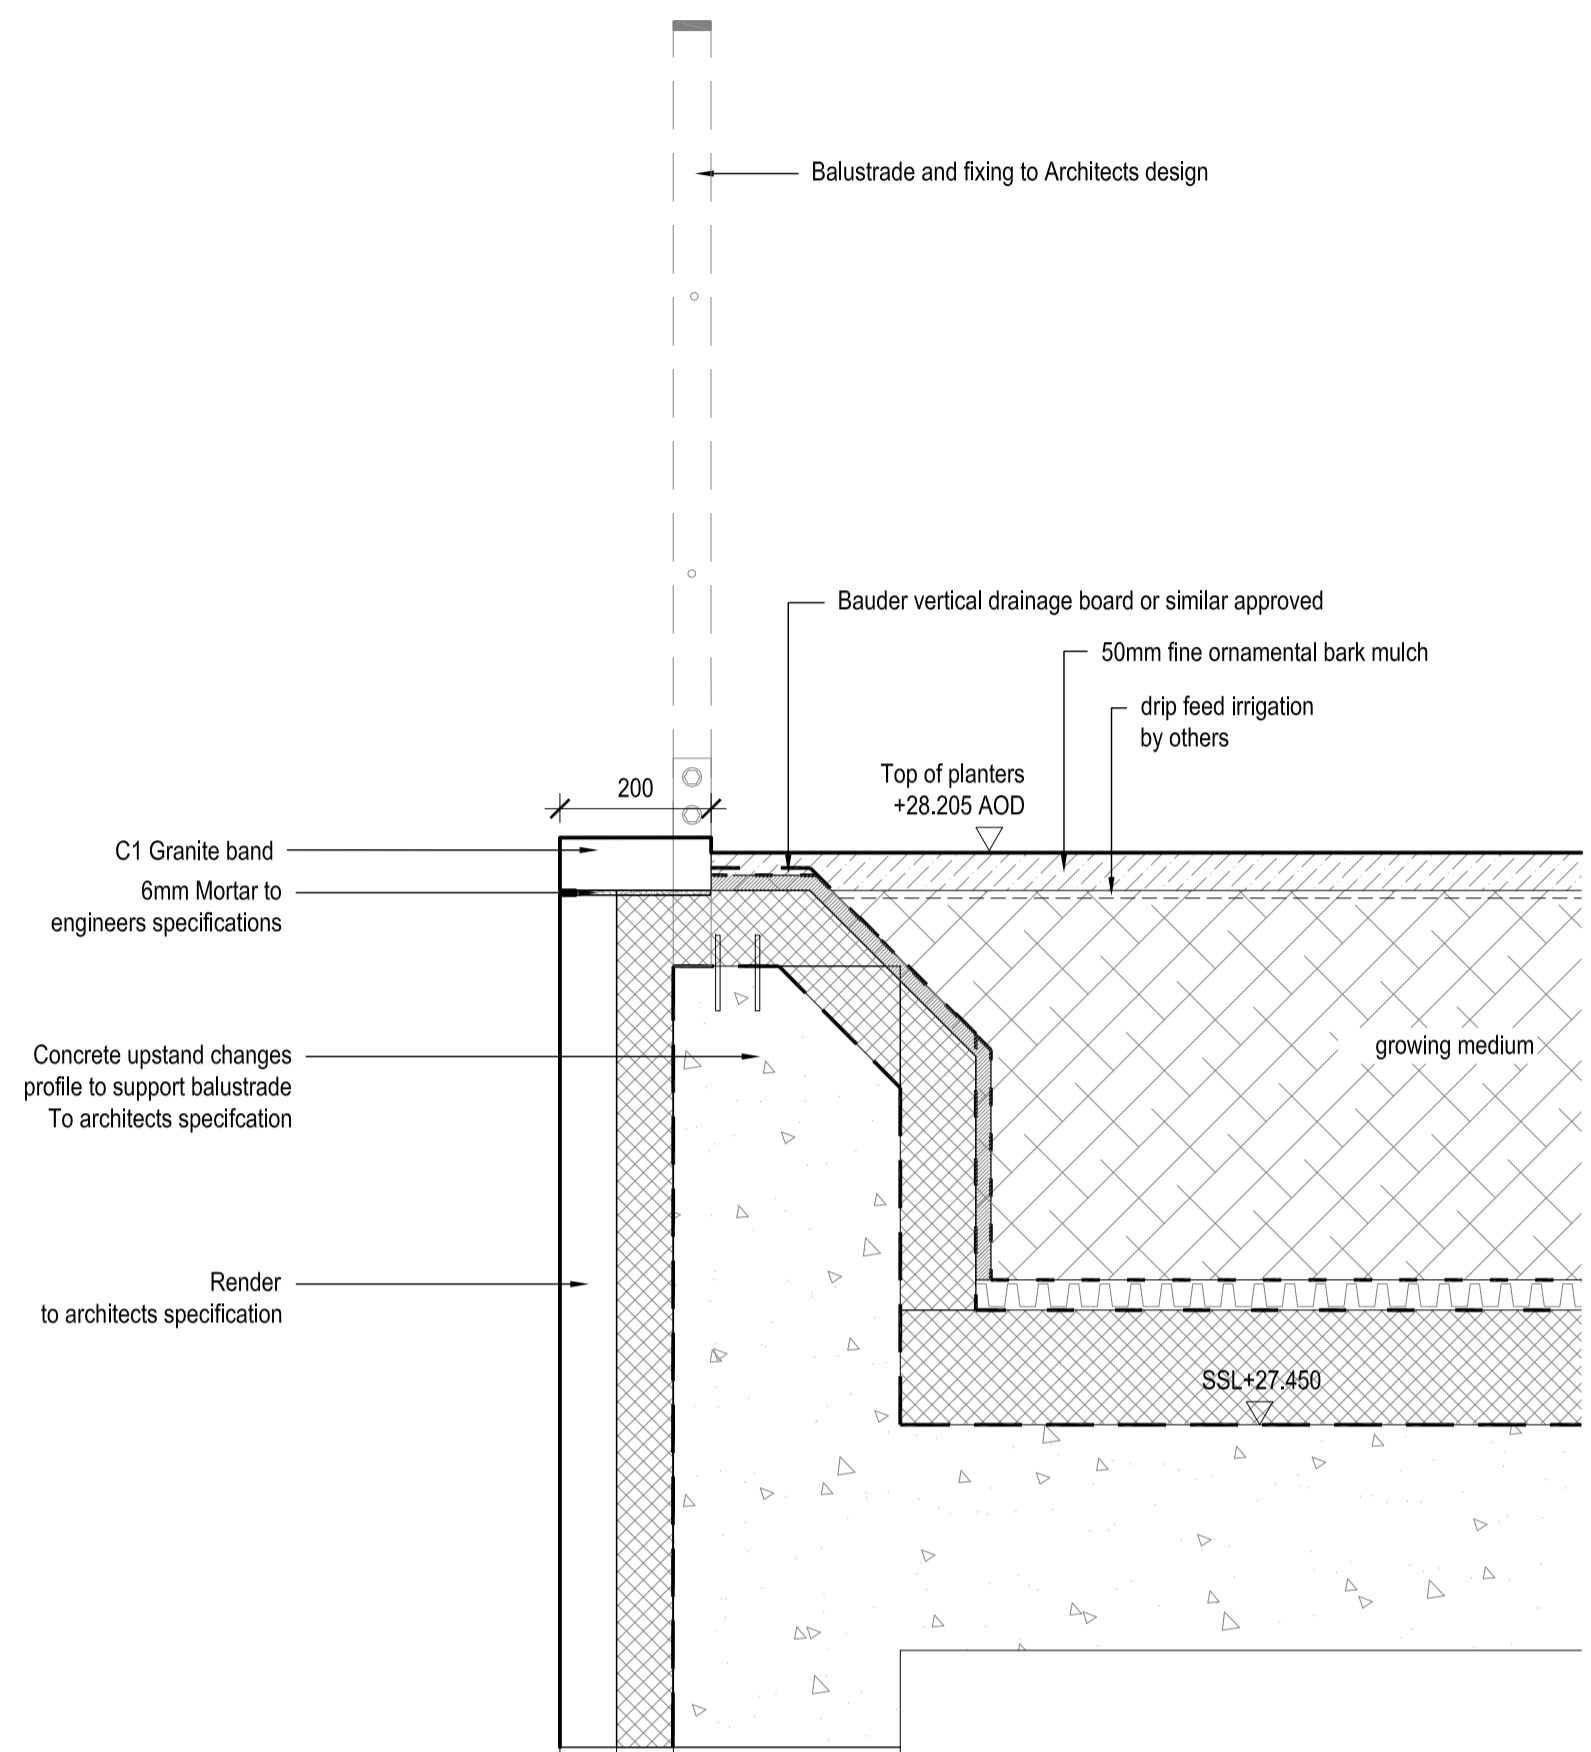

2 Facade edge detail Section Scale 1:10 @ A1

1 Facade edge detail Section Scale 1:10 @ A1

Architects
 RSH+P
 Thames Wharf
 Rainville Road
 London
 W6 9HA

Engineers
 Arup
 13 Fitzroy Street
 London
 W1T 4BC

Engineers
 Ramboll Whitby Bird
 60 Newman Street
 London
 W1T 3DA

Project title
British Museum WCEC

Drawing title
**External Works Sections:
 Western boundary planter**

Drawing status	Scale	Drawn
CONSTRUCTION	1:10 @ A1	CF
	Date	Checked
	11.12.2012	SR
Drawing number	Revision	
GILL-90-DR-0117	T02	

Client
 World Conservation and Exhibitions Centre

GILLESPIES