
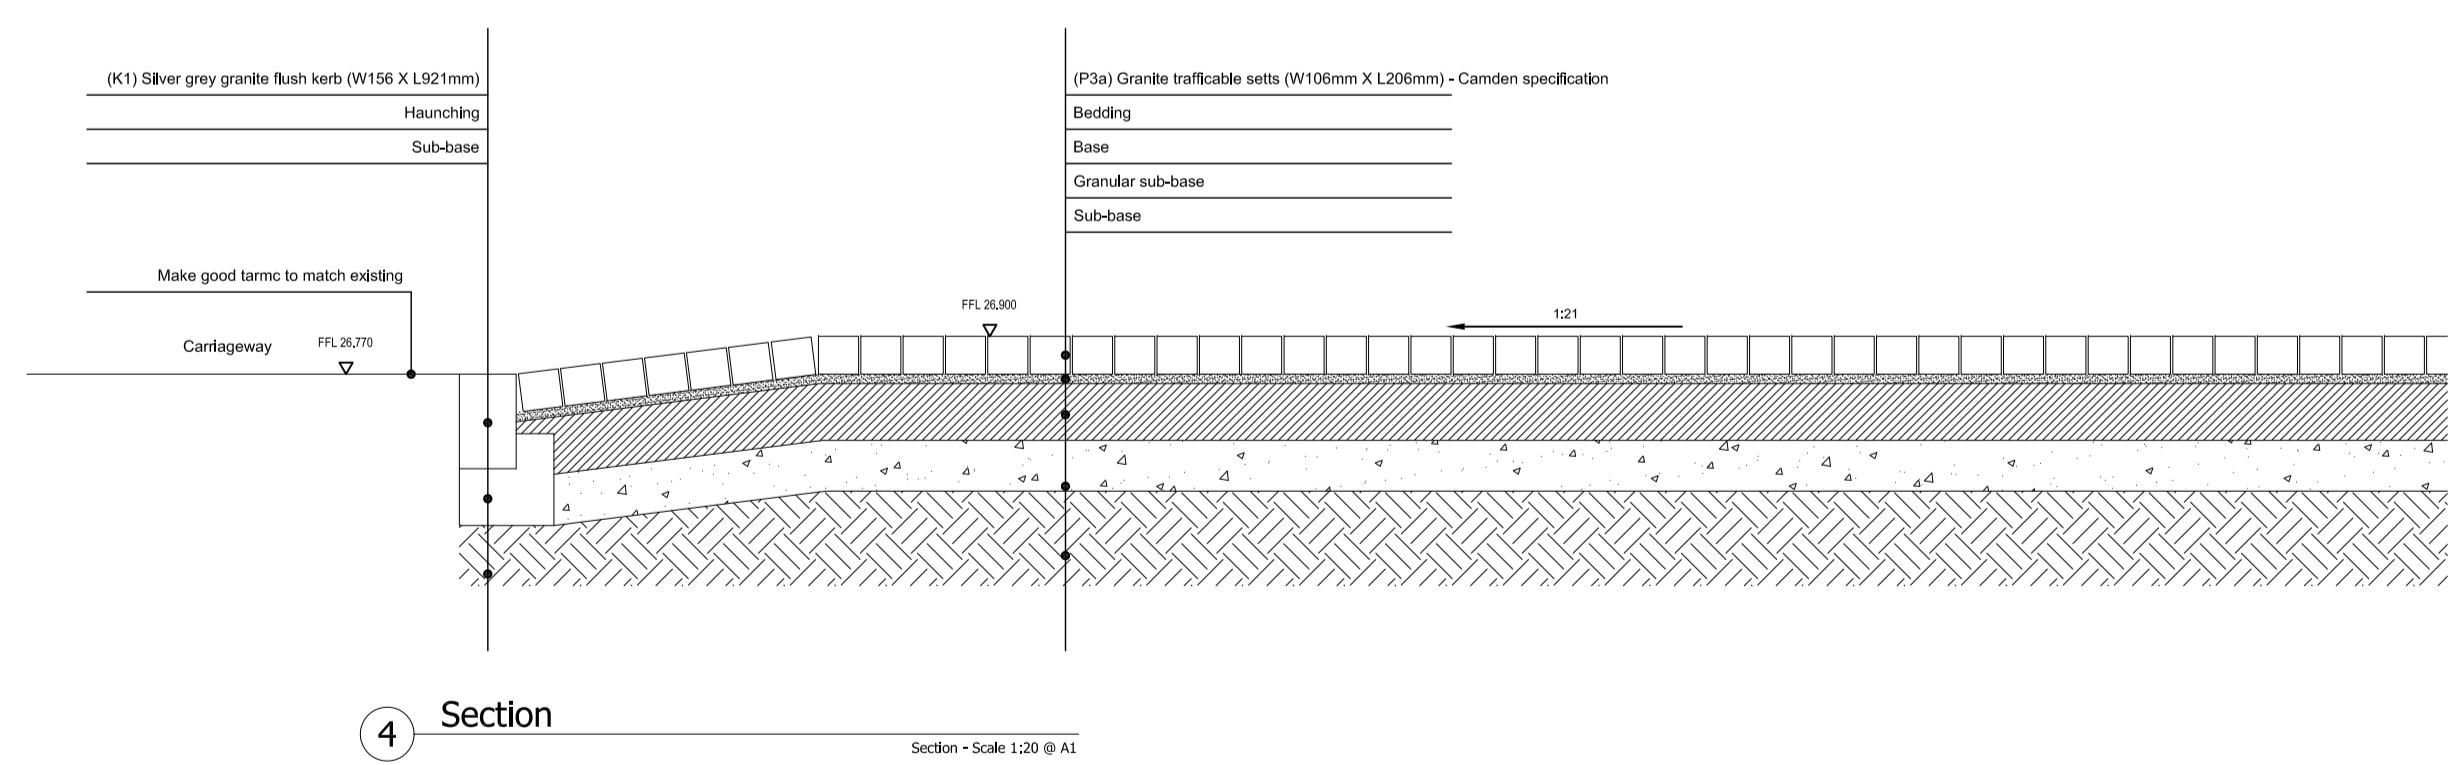
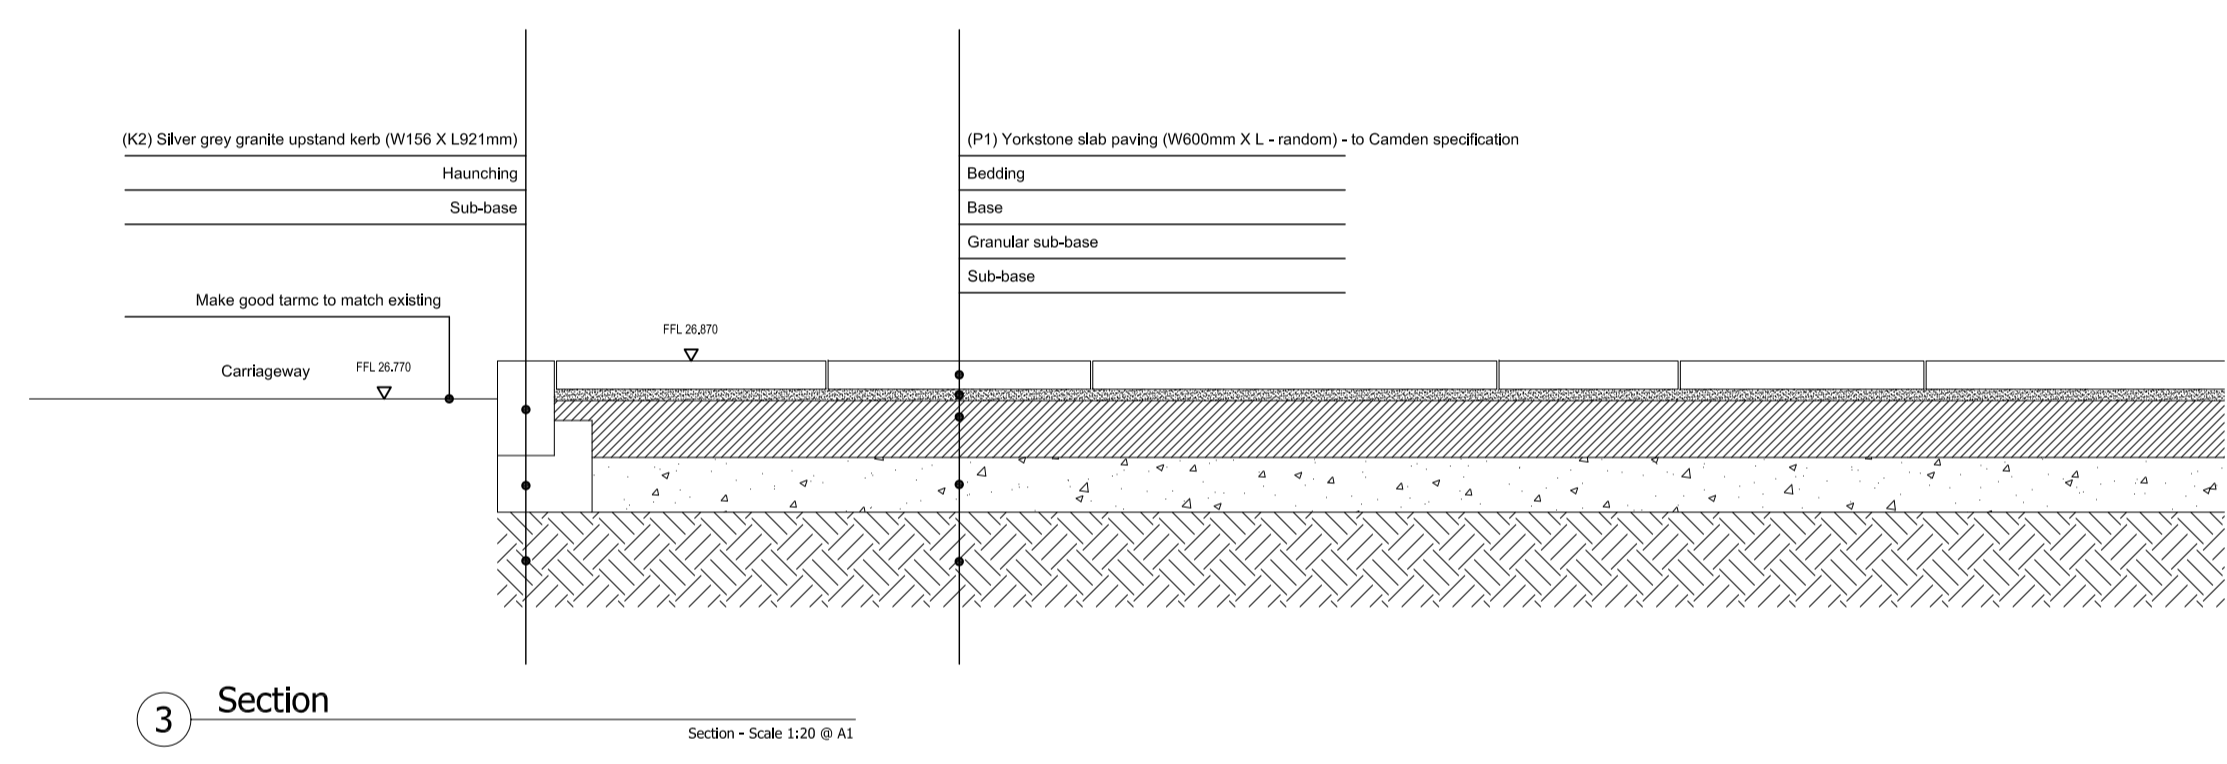
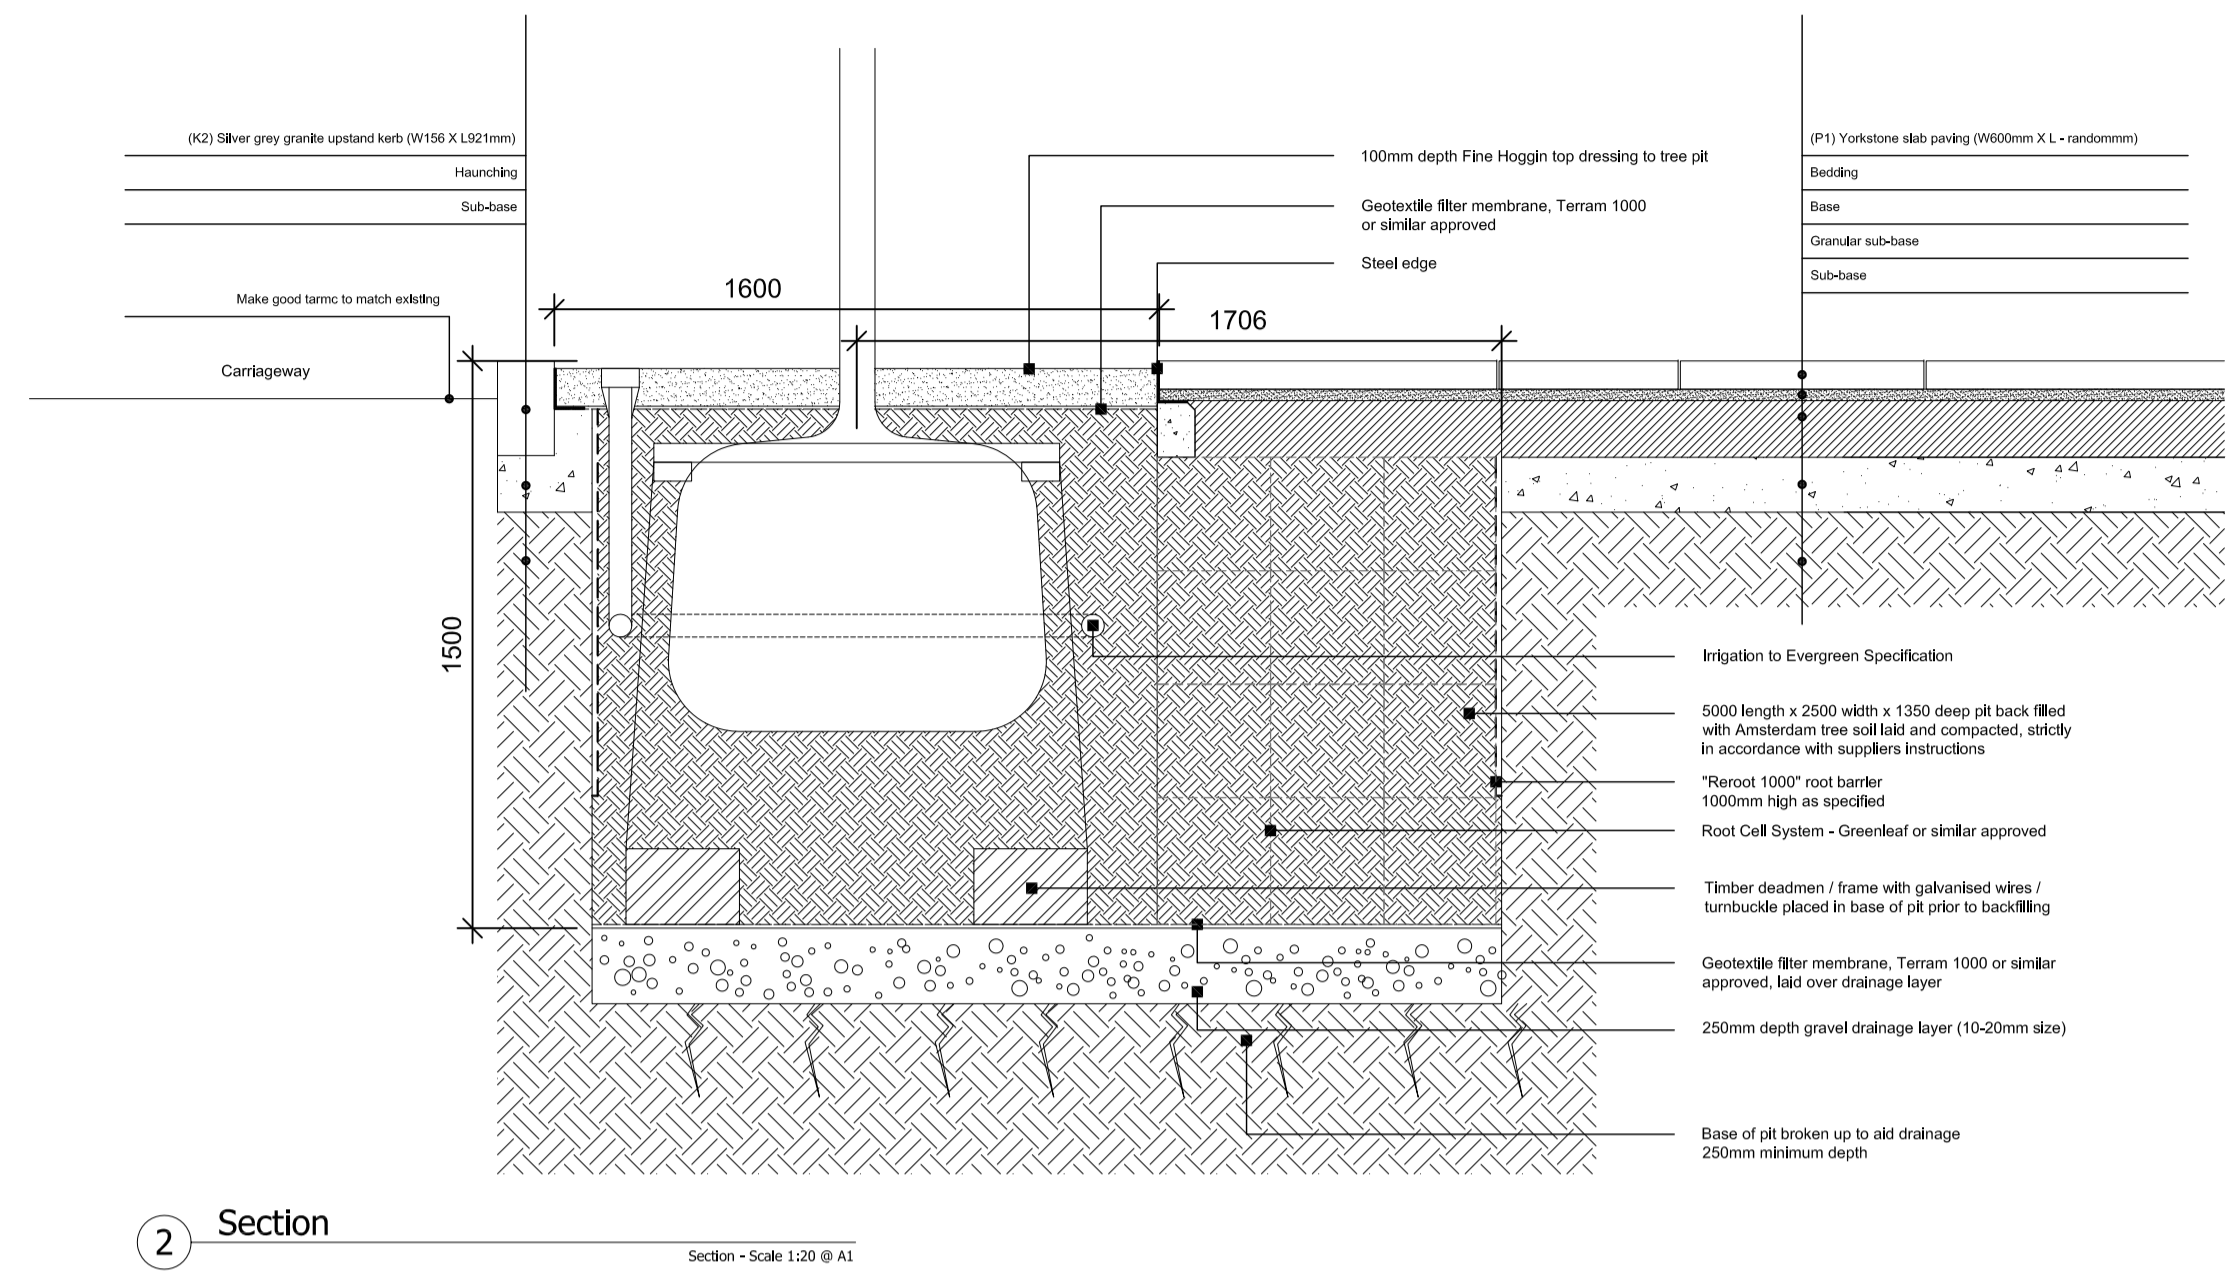


rev	details	by	date
T01	Issued for Stage E	cf	03.08.10
T02	TENDER ISSUE		OD 13.10.11
T03	TENDER ISSUE - vehicular paving type change		OD 18.01.12
T04	CONSTRUCTION - DRAFT		OD 29.11.12
T05	FOR CONSTRUCTION		OD 11.12.12
T06	FOR CONSTRUCTION		OD 13.08.13

- Notes**
- Do not scale from drawing, use figured dimensions only
 - All dimensions to be checked onsite
 - This drawing to be read in conjunction with all other Gillespies drawings and specifications
 - All structural elements are subject to further design by engineers. Drawings are indicative to show general aspirations of External Works surface treatments.

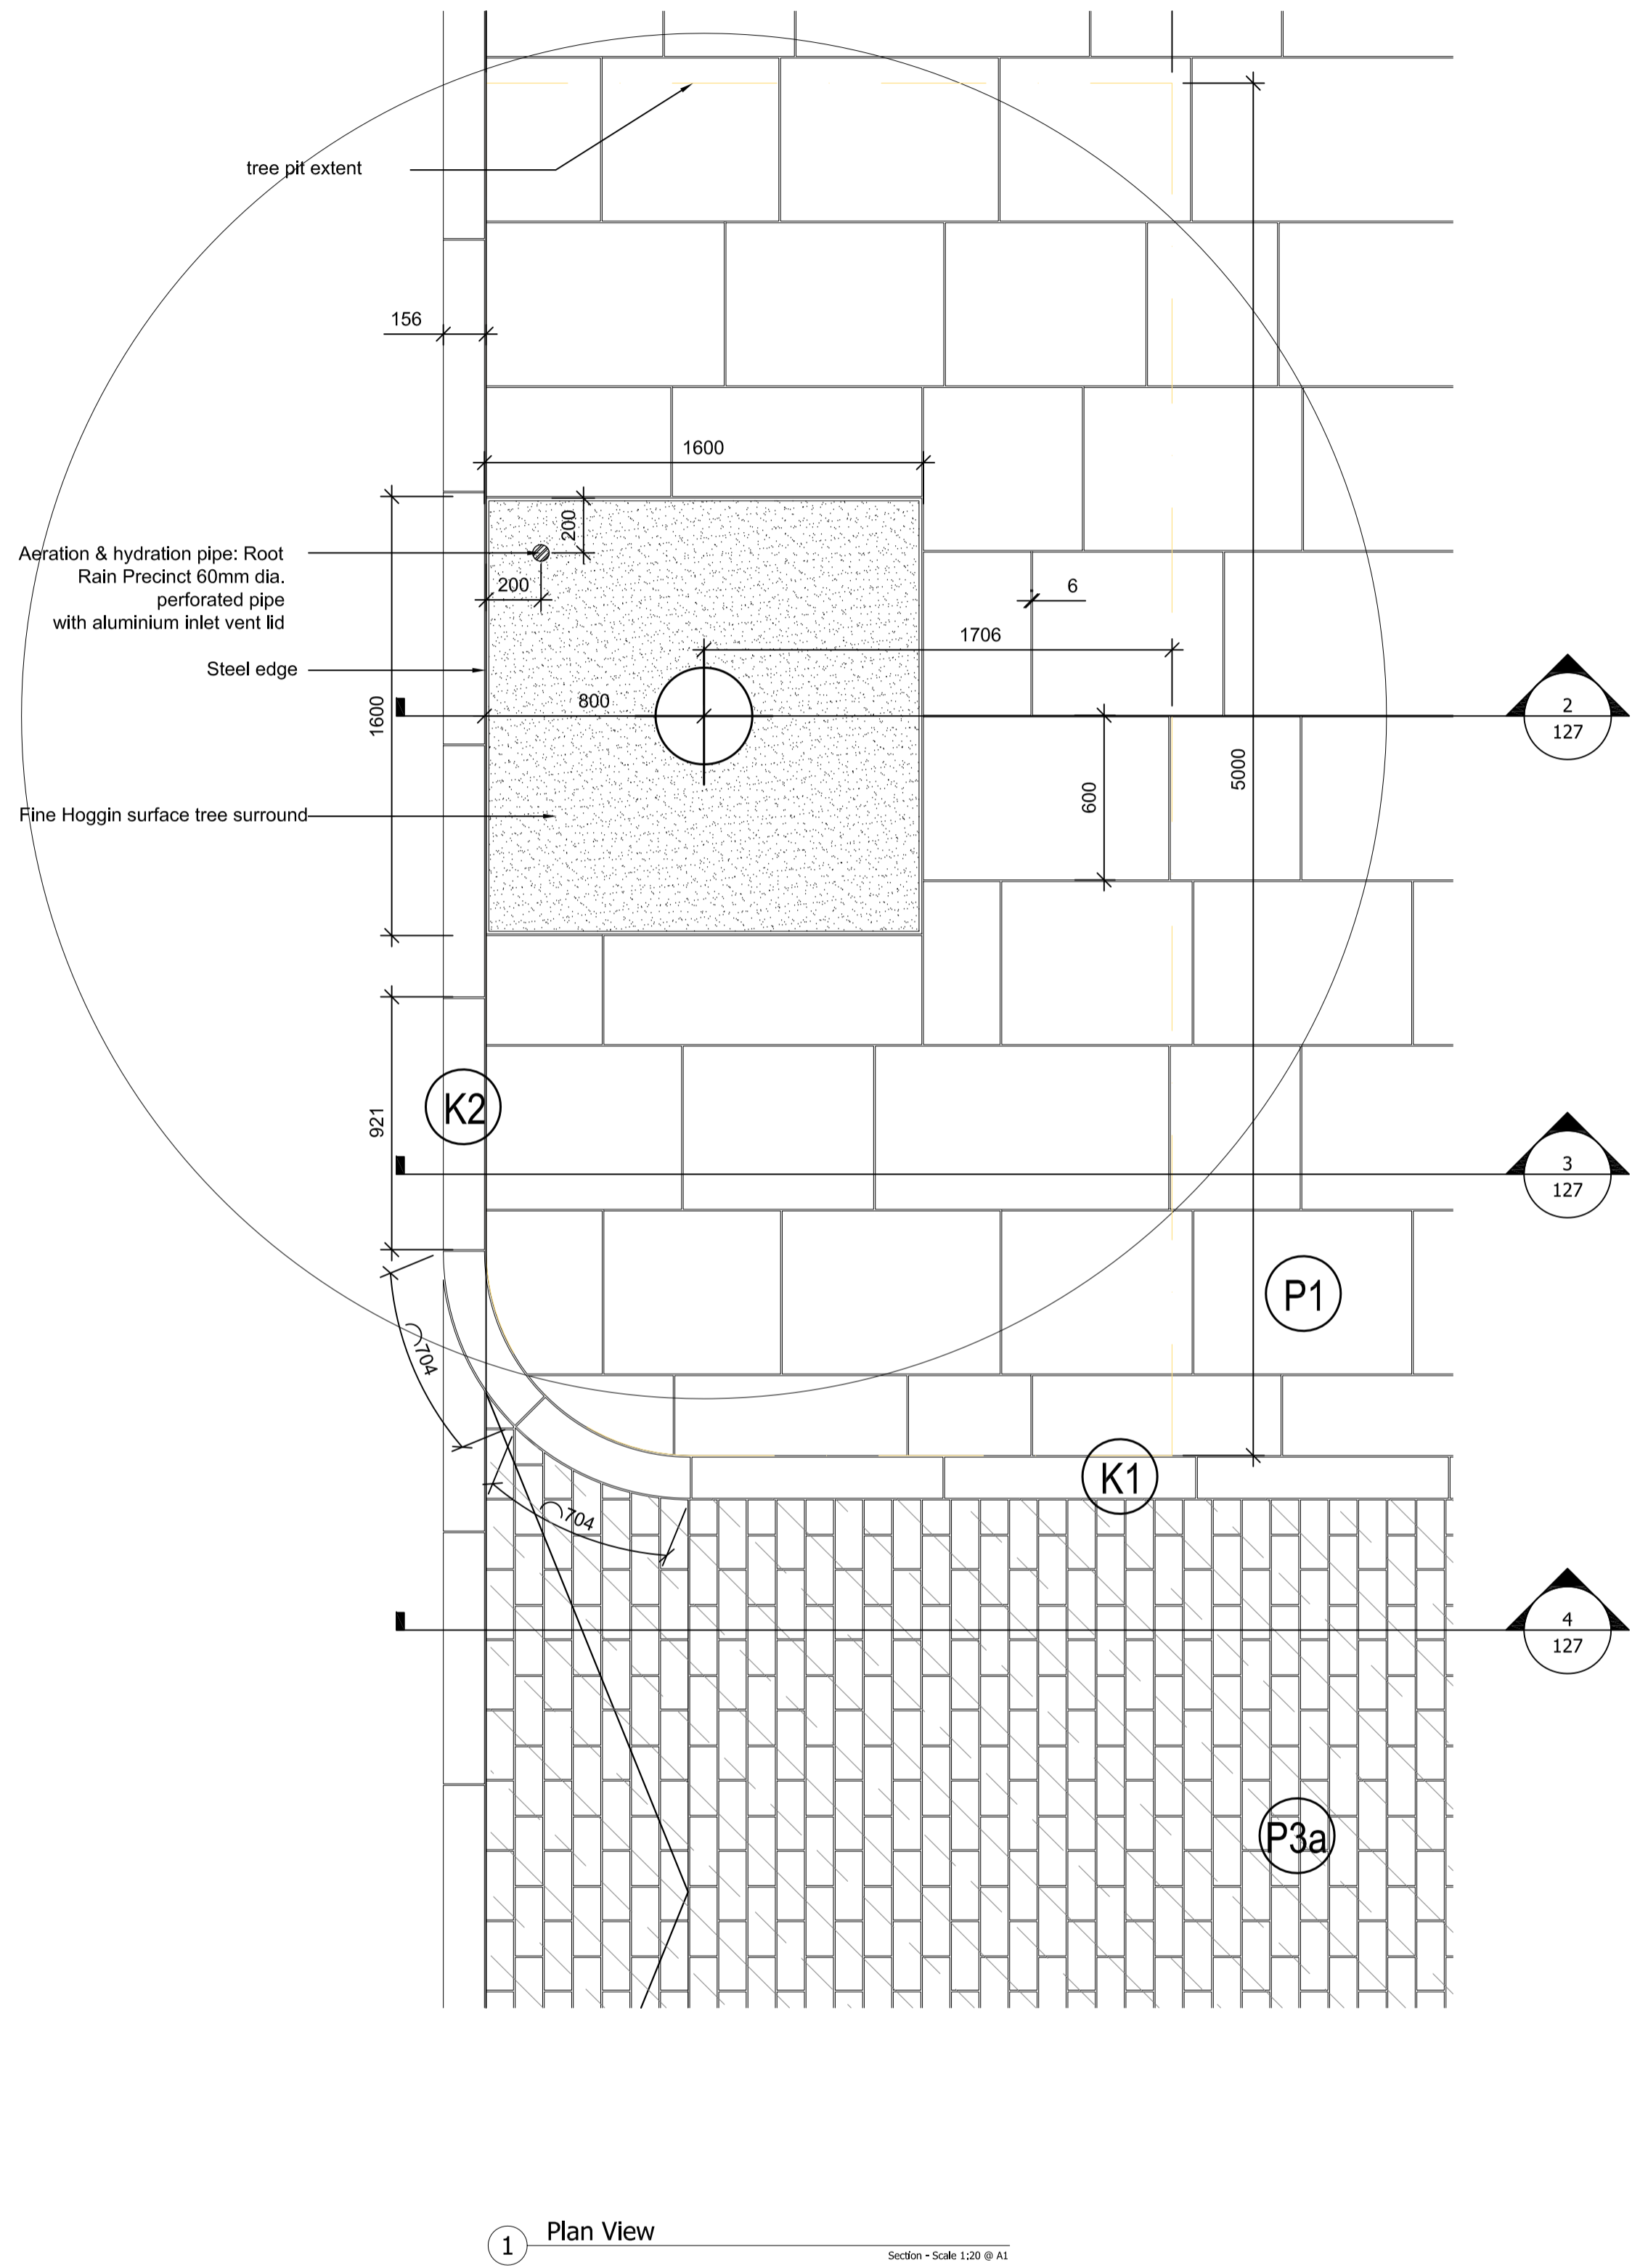

NOTE:
PLAN DIMENSIONS ARE NOMINAL TO INCLUDE A 6mm JOINT

PAVING DETAILS DERIVED FROM CAMDEN STREETSCAPE GUIDE. SUBJECT TO FURTHER DESIGN BY ENGINEERS

Project title
British Museum WCEC

Drawing title
TREE DETAIL - Montague Place

Drawing status	Scale	Drawn
CONSTRUCTION	1:20 @ A1	AL
	Date	Checked
	11.12.2012	SR
	Drawing number	Revision
GILL-90-DR-0108		T06

Client
World Conservation and Exhibitions Centre

GILLESPIES

19 John's Square, London EC1M 4DH
P: 020 7253 2020 F: 020 7253 9000 E: design@mgp.gillespies.com