

rev	details	by	date
T01	Construction - Draft	JA	29.11.12
T02	For Construction	JA	11.12.12


Notes

1.0 All dimensions in millimeters.


1.1 All dimensions are indicative and need to be confirmed by engineers

1.2 All structural elements are subject to further design by engineers. Drawings are indicative to show general aspirations of External Works surface treatments.

1.3 Slot drain to engineers specifications

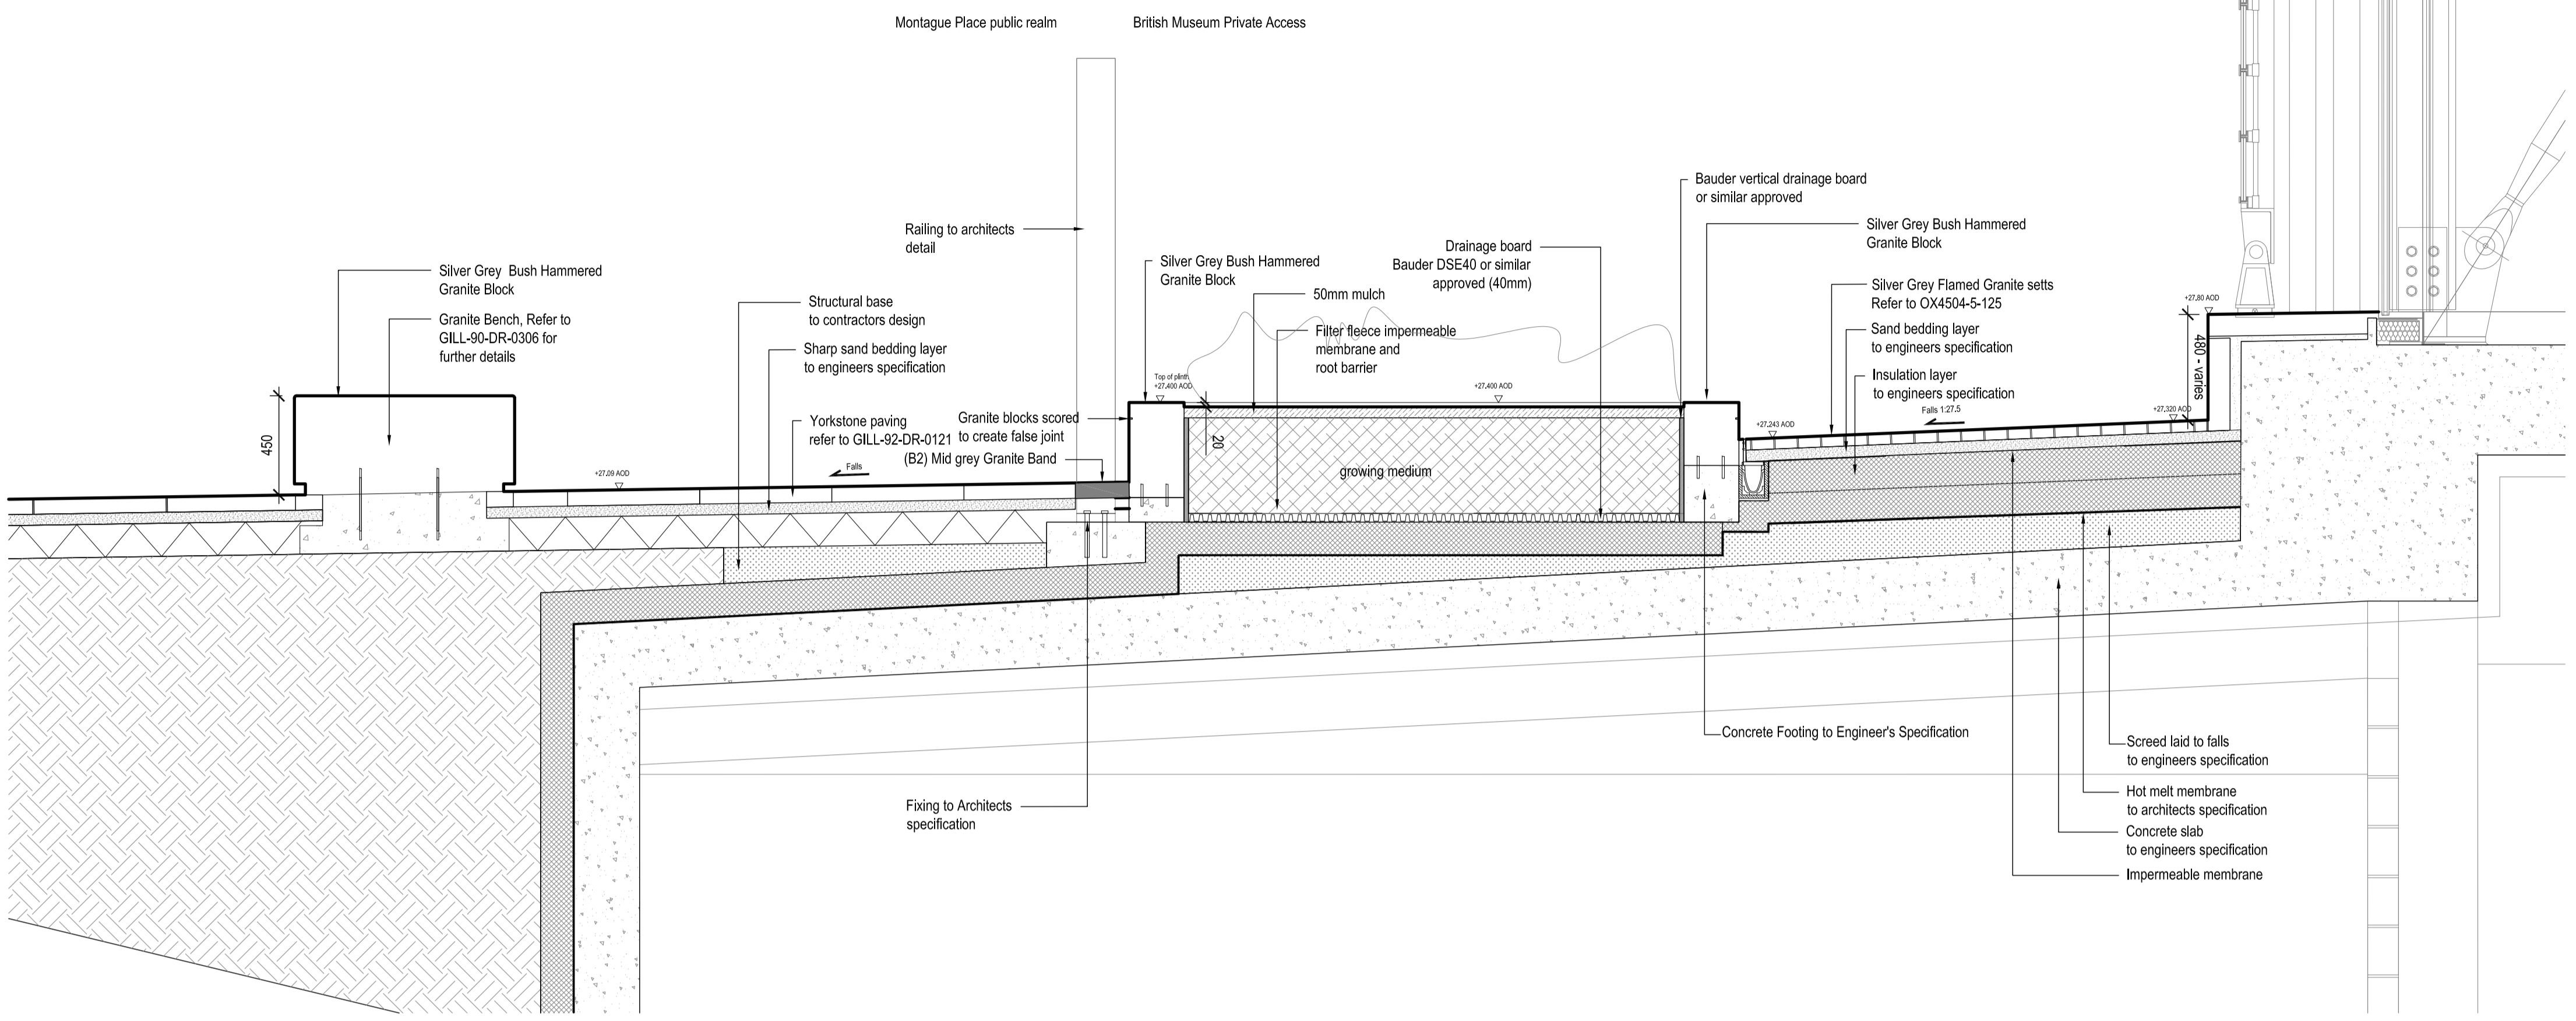

1 Montague Place Planted Plinth
SECTION - SCALE 1:20 @ A1

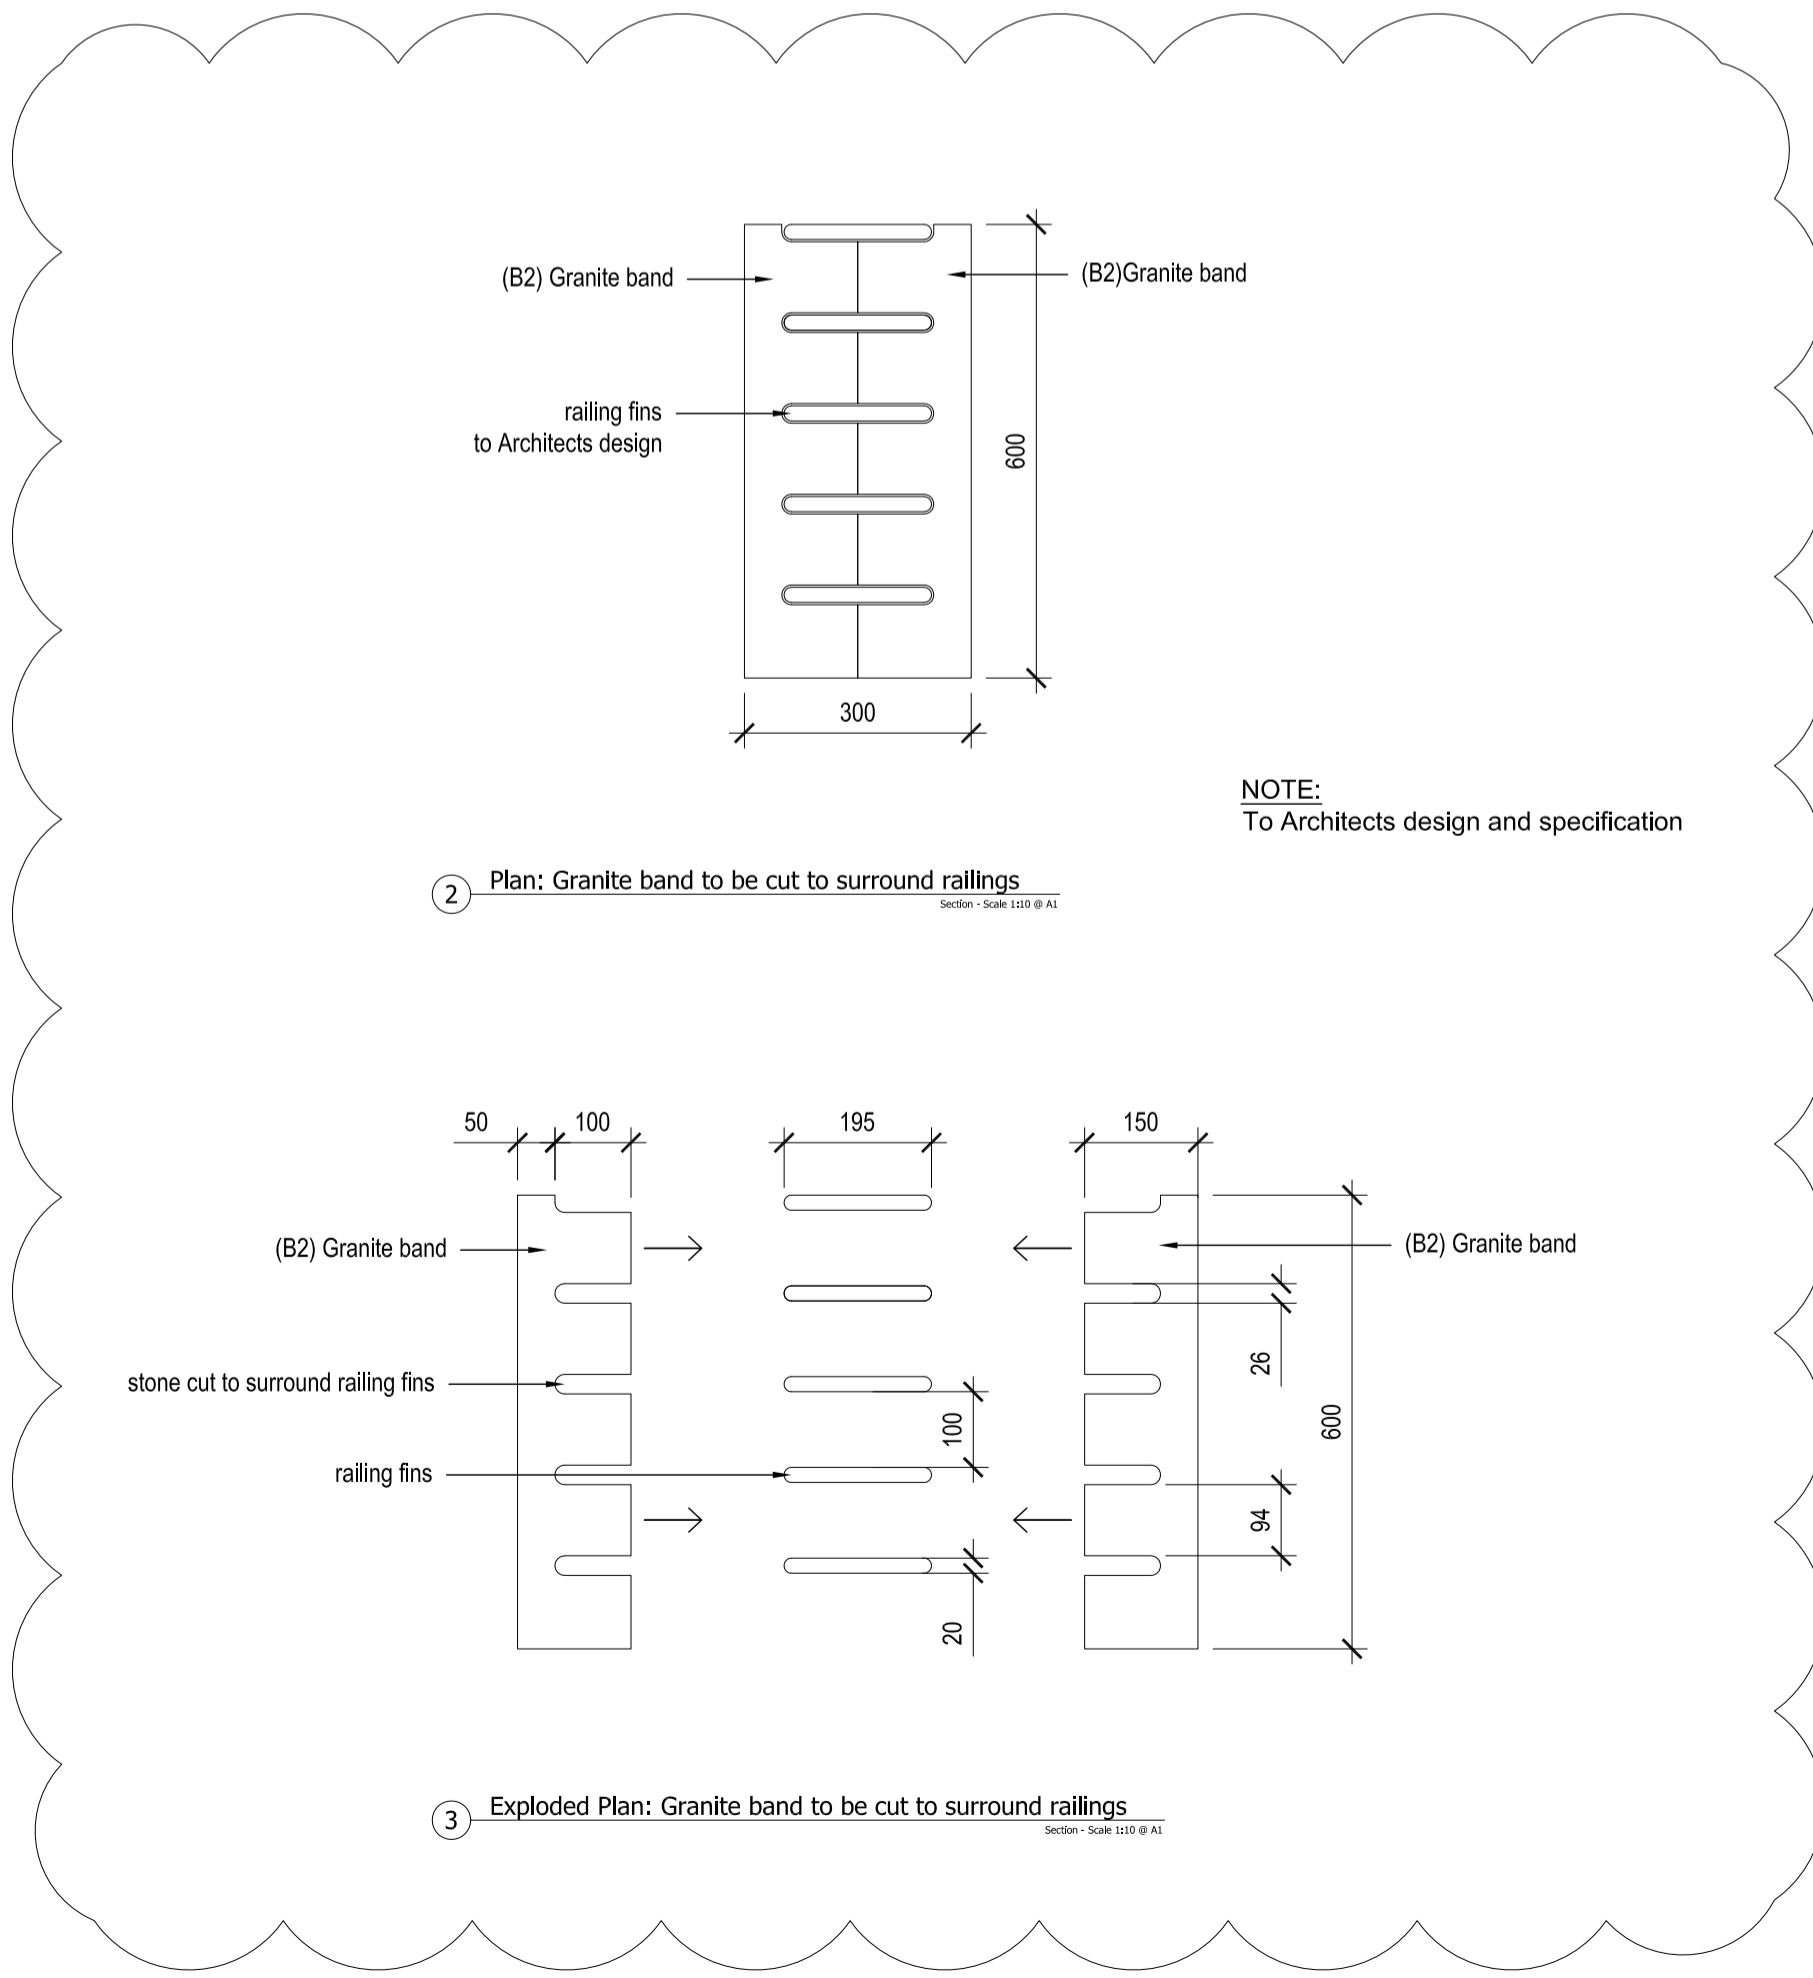

Note:
Solution to be developed with RSH&P
Railing Design

NOTE:
To Architects design and specification

Architects	RSH&P Thames Wharf Rainville Road London W6 9HA
Engineers	Anup 13 Fitzroy Street London W1T 4BQ
Engineers	Ramboll Whitby Bird 60 Newman Street London W1T 3DA

Project title
British Museum WCEC

Drawing title
External Works Sections:
MONTAGUE PLACE

Drawing status	Scale		Drawn
	AS SHOWN @ A1	JA	
CONSTRUCTION	Date	Checked	OD
	11.12.2012		
Drawing number			Revision
GILL-90-DR-0119			T02

Client
World Conservation and Exhibitions Centre

GILLESPIES