


1 Plan View Section - Scale 1:20 @ A3

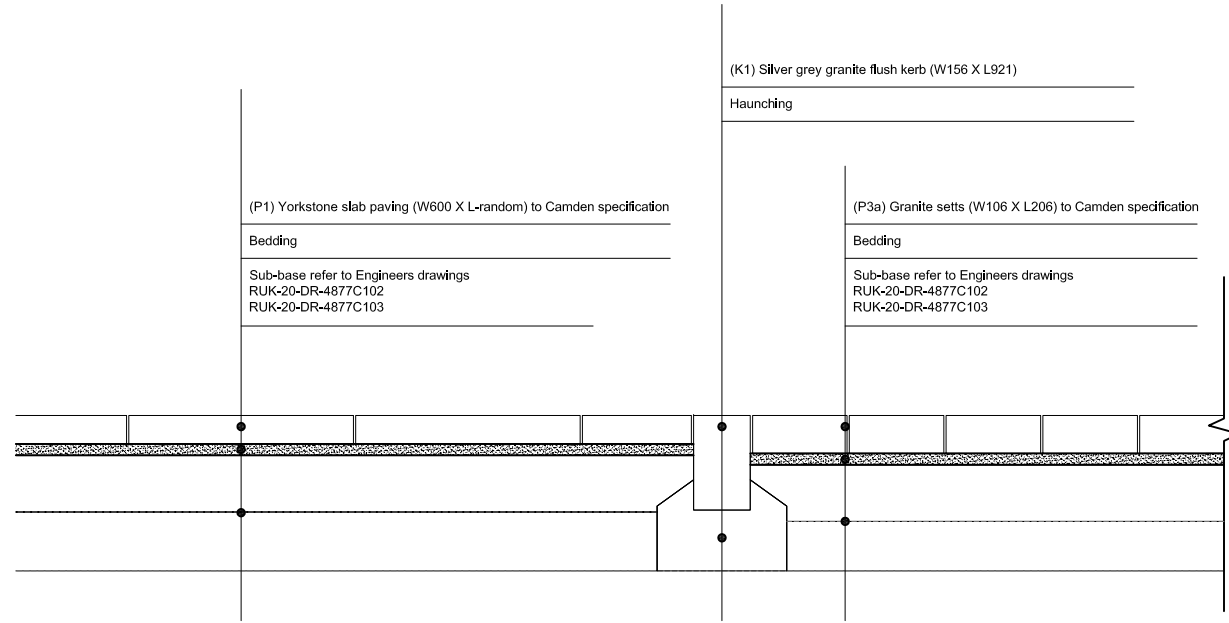

2 Section Section - Scale 1:20 @ A3

- (P1)** Yorkstone paving - pedestrian pavement, Montague Place (To Camden specification)
- (P3a)** Granite trafficable setts (Silver Grey) - To Camden specification - size and finish
- (K1)** Granite flush kerb (Silver Grey)

NOTE:
 PLAN DIMENSIONS ARE NOMINAL TO INCLUDE A 6mm JOINT
 Minimum paving size 150mm for granite setts

NOTE:
 All dimensions are indicative and need to be confirmed by engineers.
 All structural elements are subject to further design by engineers. Drawings are indicative to show general aspirations of External Works surface treatments.

rev	comments	by	date
T01	ISSUED FOR STAGE E	AL	30.07.10
T02	DRAFT	LH	07.10.11
T03	TENDER ISSUE	OD	13.07.10
T04	CONSTRUCTION ISSUE - DRAFT	JA	29.11.10
T05	FOR CONSTRUCTION	JA	11.12.12
T06	FOR CONSTRUCTION	OD	13.08.13

Notes

- All dimensions in millimeters.
- Use only dimensions shown.
- This drawing to be read in conjunction with all other Gillespies drawings and specifications

© copyright GILLESPIES LLP, all rights reserved

Architects
 RSH+P
 Thames Wharf
 Rainville Road
 London
 W6 9HA

Engineers
 Arup
 13 Fitzroy Street
 London
 W1T 4BQ

Engineers
 Ramboll Whiteby Bird
 60 Newman Street
 London
 W1T 3DA

British Museum WCEC

PAVING DETAILS sheet 1 of 4

Drawing number	GILL-92-DR-0121
Revision	T06
drawing status	CONSTRUCTION
Date	11.12.12
Scale	1:20 @ A3
Drawn	AL
Checked	SR

Client
 World Conservation and Exhibitions Centre

GILLESPIES
 1 St John's Square, London EC1M 4DH
 P 0207 2532929 F 0207 2533900 E design.london@gillespies.co.uk