


1 Plan View Section - Scale 1:20 @ A3

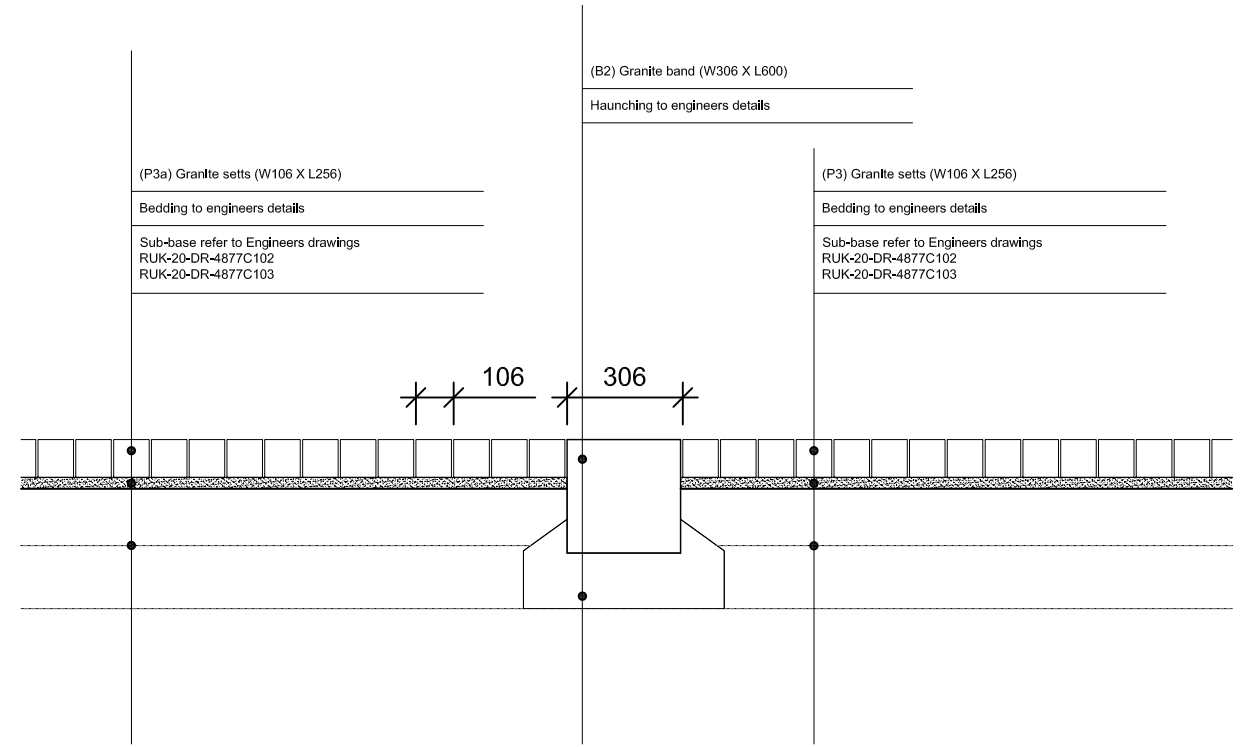

2 Section Section - Scale 1:20 @ A3

- (P3)** Granite trafficable setts (Silver Grey - Flamed)
- (P3)** Granite trafficable setts (Silver Grey - Flamed)
- (B2)** Granite band (Mid Grey - Bush hammered) (W306 x L600)

**NOTE:**  
PLAN DIMENSIONS ARE NOMINAL TO INCLUDE A 6mm JOINT

**NOTE:**  
 All dimensions are indicative and need to be confirmed by engineers.  
 All structural elements are subject to further design by engineers. Drawings are indicative to show general aspirations of External Works surface treatments.

rev	comments	by	date
T01	ISSUED FOR STAGE E	AL	30.07.10
T02	DRAFT	LH	07.10.11
T03	TENDER ISSUE	OD	13.07.10
T04	CONSTRUCTION - DRAFT	JA	29.11.12
T05	FOR CONSTRUCTION	AK	11.12.12
T06	FOR CONSTRUCTION	OD	13.08.13

**Notes**

- 1.0 All dimensions in millimeters.
- 1.2 Use only dimensions shown.
- 1.3 This drawing to be read in conjunction with all other Gillespies drawings and specifications

© copyright GILLESPIES LLP, all rights reserved

**Architects**  
 RSH+P  
 Thames Wharf  
 Rainville Road  
 London  
 W6 9HA

**Engineers**  
 Arup  
 13 Fitzroy Street  
 London  
 W1T 4BQ

**Engineers**  
 Ramboll Whitby Bird  
 60 Newman Street  
 London  
 W1T 3DA

British Museum WCEC

PAVING DETAILS sheet 2 of 4

Drawing number	GILL-92-DR-0122
Revision	T06
drawing status	CONSTRUCTION
Date	11.12.12
Scale	1:20 @ A3
Drawn	AL
Checked	SR

Client  
 World Conservation and Exhibitions Centre

**GILLESPIES**  
 1 St John's Square, London EC1M 4DH  
 P 0207 2532929 F 0207 2533900 E design.london@gillespies.co.uk