


1 Plan View Section - Scale 1:20 @ A3

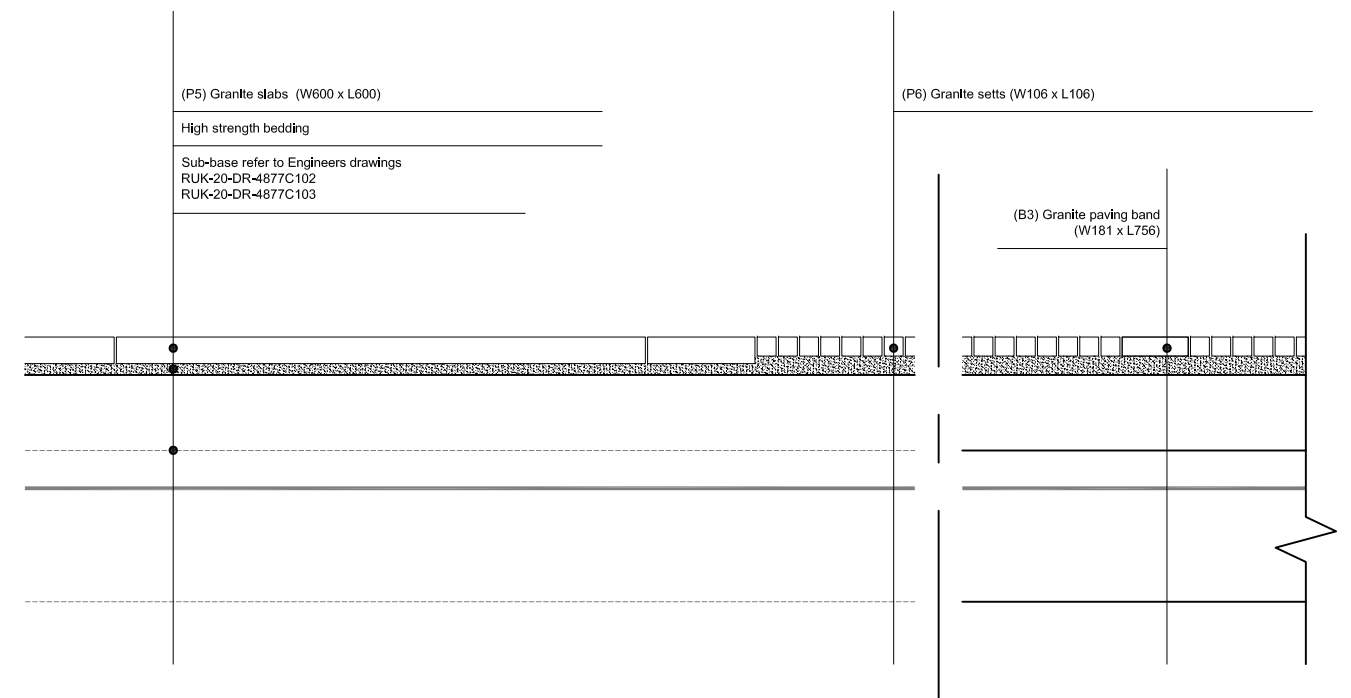

2 Section Section - Scale 1:20 @ A3

- P5** Granite slabs (Silver Grey - Flamed) (W600 x L600)
- P6** Granite setts (Silver Grey - Flamed) (W106 x L106)
- B3** Granite band (Mid Grey - Bush hammered) (W181 x L756)

**NOTE:**  
PLAN DIMENSIONS ARE NOMINAL TO INCLUDE A 6mm JOINT

**NOTE:**  
 All dimensions are indicative and need to be confirmed by engineers.  
 All structural elements are subject to further design by engineers. Drawings are indicative to show general aspirations of External Works surface treatments.

rev	comments	by	date
T01	ISSUED FOR STAGE E	AL	30.07.10
T02	DRAFT	LH	07.10.11
T03	TENDER ISSUE	OD	13.07.10
T04	CONSTRUCTION - DRAFT	OD	29.11.12
T05	FOR CONSTRUCTION	OD	11.12.12

**Notes**

- 1.0 All dimensions in millimeters.
- 1.2 Use only dimensions shown.
- 1.3 This drawing to be read in conjunction with all other Gillespies drawings and specifications

© copyright GILLESPIES LLP, all rights reserved

**Architects**  
 RSH+P  
 Thames Wharf  
 Rainville Road  
 London  
 W6 9HA

**Engineers**  
 Arup  
 13 Fitzroy Street  
 London  
 W1T 4BQ

**Engineers**  
 Ramboll Whiteby Bird  
 60 Newman Street  
 London  
 W1T 3DA

**British Museum WCEC**

**PAVING DETAILS sheet 4 of 4**

Drawing number  
**GILL-92-DR-0125**

Revision  
**T05**

drawing status  
**CONSTRUCTION**

Date  
 11.12.12

Scale  
 1:20 @ A3

Drawn  
 AL

Checked  
 SR

Client

World Conservation and Exhibitions Centre

**GILLESPIES**

1 St John's Square, London EC1M 4DH  
 P 0207 2532929 F 0207 2533900 E design.london@gillespies.co.uk