



01 Granite Bench - Section 01  
0306 1:20 @ A3

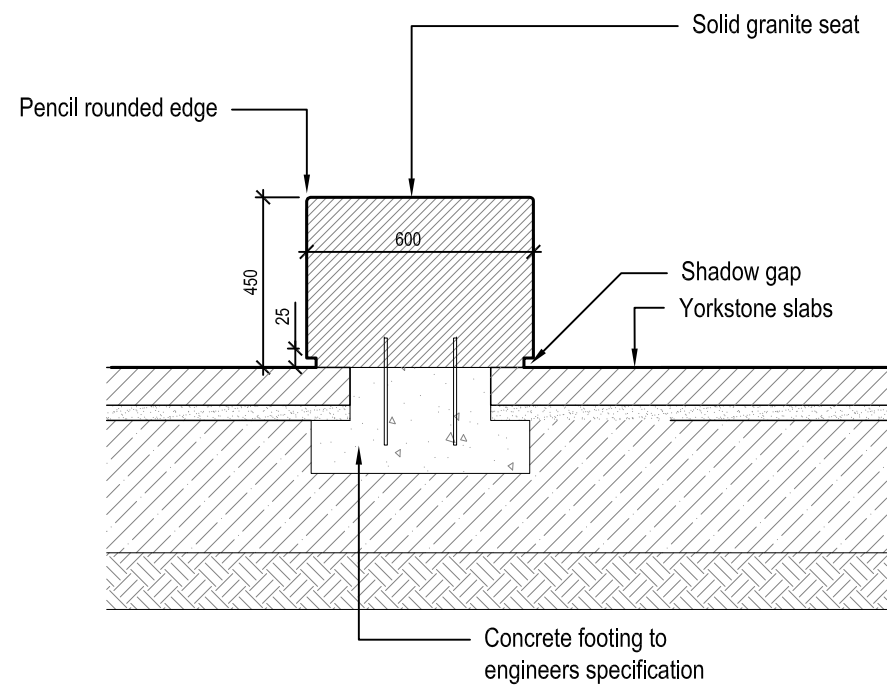

02 Granite Bench - section 02  
0306 1:20 @ A3

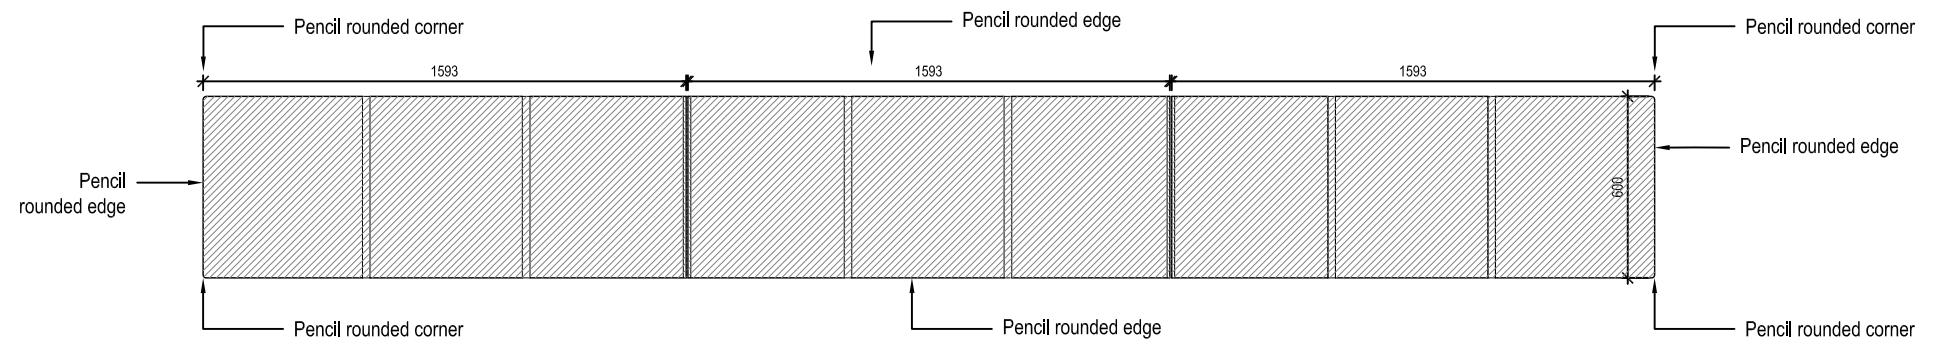

03 Granite Bench - plan  
0306 1:25 @ A3

rev	comments	by	date
T01	CONSTRUCTION - DRAFT	JA	29.11.12
T02	CONSTRUCTION	OD	11.12.12

### Notes

- 1.0 All dimensions in millimeters.
- 1.2 Use only dimensions shown.
- 1.3 This drawing to be read in conjunction with all other Gillespies drawings and specifications

© copyright GILLESPIES LLP, all rights reserved

### Architects

RSH+P  
Thames Wharf  
Rainville Road  
London  
W6 9HA

### Engineers

Arup  
13 Fitzroy Street  
London  
W1T 4BO

### Engineers

Ramboll Whitby Bird  
60 Newman Street  
London  
W1T 3DA

British Museum WCEC

Montague Place - Bench

Drawing

Drawing number		Revision	
GILL-92-DR-0306		T02	
drawing status			
CONSTRUCTION			
Date	Scale	Drawn	Checked
06.10.11	1:20 @ A3	JA	SR

Client	
World Conservation and Exhibitions Centre	
GILLESPIES	
1 St John's Square, London EC1M 4DH	
P 0207 2532929 F 0207 2533900 E design.london@gillespies.co.uk	