


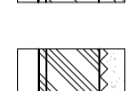
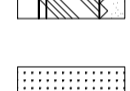
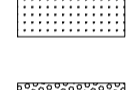



rev	details	by	date
T01	issued for stage E	cf	06.08.10
T02	issued for Tender	cf	13.10.11
T03	issued for Tender	cf	24.02.12
T04	Application for planning approval	JA	27.11.12
T05	Construction - Draft	JA	29.11.12
T06	For Construction	OD	11.12.12

**Notes**

- 1.0 All dimensions in millimeters.
- 1.1 All dimensions are indicative and need to be confirmed by engineers
- 1.2 All structural elements are subject to further design by engineers. Drawings are indicative to show general aspirations of External Works surface treatments.
- 1.3 To be read in conjunction with Planting Schedule found on drawing OX4504-5-005


**Key**

-  Groundcover B
-  Groundcover C
-  Buxus hedge - 400 (w) x 600mm (h)
-  Buxus hedge - 400 (w) x 450mm (h)
-  Anemone 'Honorine Joubert'
-  Allium hollandicum 'Purple Sensation'
-  Tulipa 'Spring Green'

**Architects**  
 RSH+P  
 Thames Wharf  
 Rainville Road  
 London  
 W6 9HA

**Engineers**  
 Arup  
 13 Fitzroy Street  
 London  
 W1T 4BQ

**Engineers**  
 Ramboll Whitby Bld  
 60 Newman Street  
 London  
 W1T 3DA

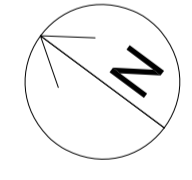

Project title  
**British Museum WCEC**

Drawing title  
**Planting Plans: sheet 3 of 4  
 Long Planter**

CONSTRUCTION	Drawing status		Scale	Drawn
	As Shown @ A1	Date		
		06.08.2010		SR
	Drawing number		Revision	

GILL-93-DR-0007 T06


Client

World Conservation and Exhibitions Centre


**GILLESPIES**

1 St John's Square, London EC1M 4DH  
 P: 020 7253 2020 F: 020 7253 3900 E: enq@gs.london@gillespies.co.uk


© copyright GILLESPIES LLP, all rights reserved

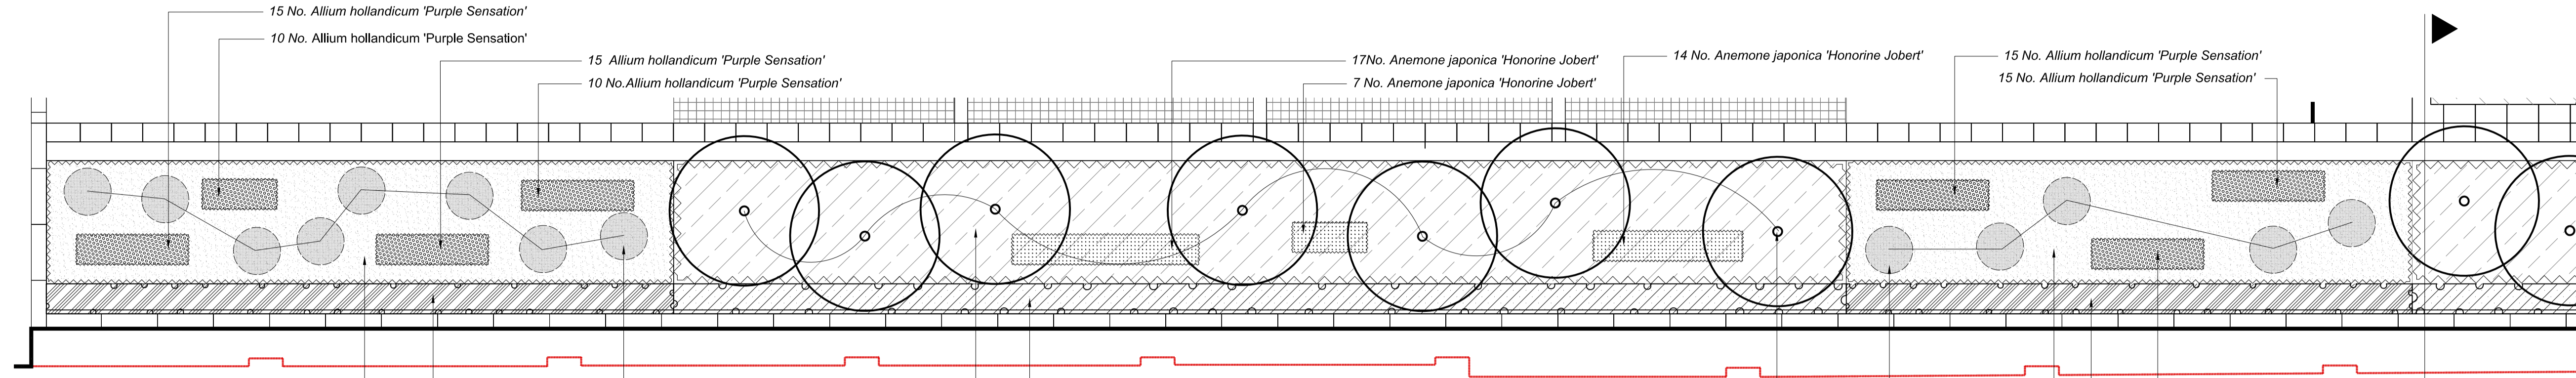

1 Long planter - plan 1  
 Section - Scale 1:50 @ A1

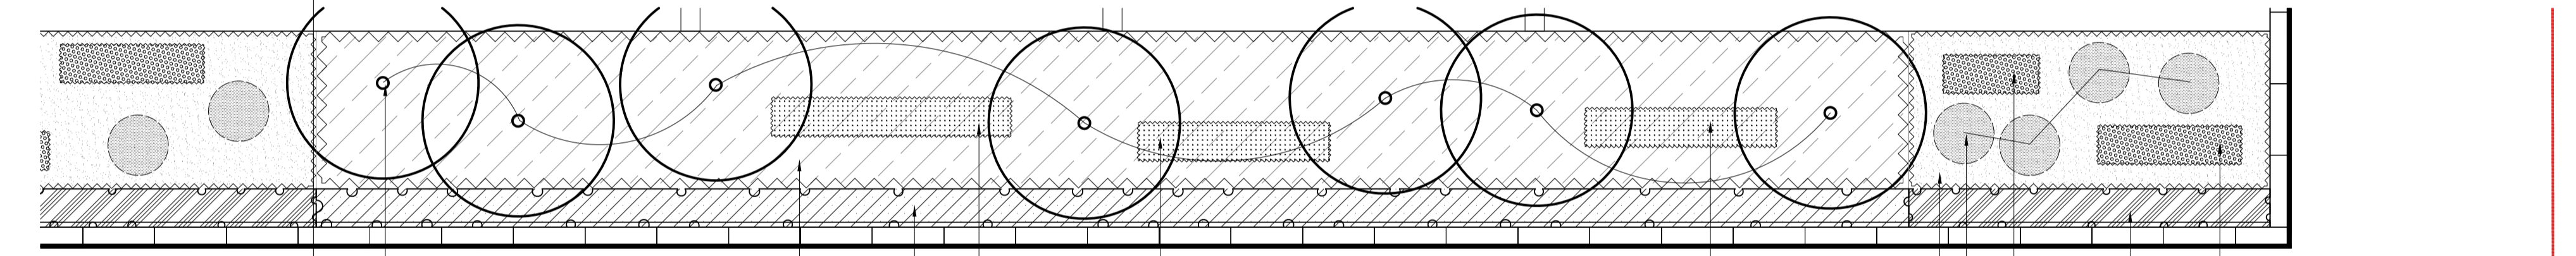

2 Long planter - plan 2  
 Section - Scale 1:50 @ A1

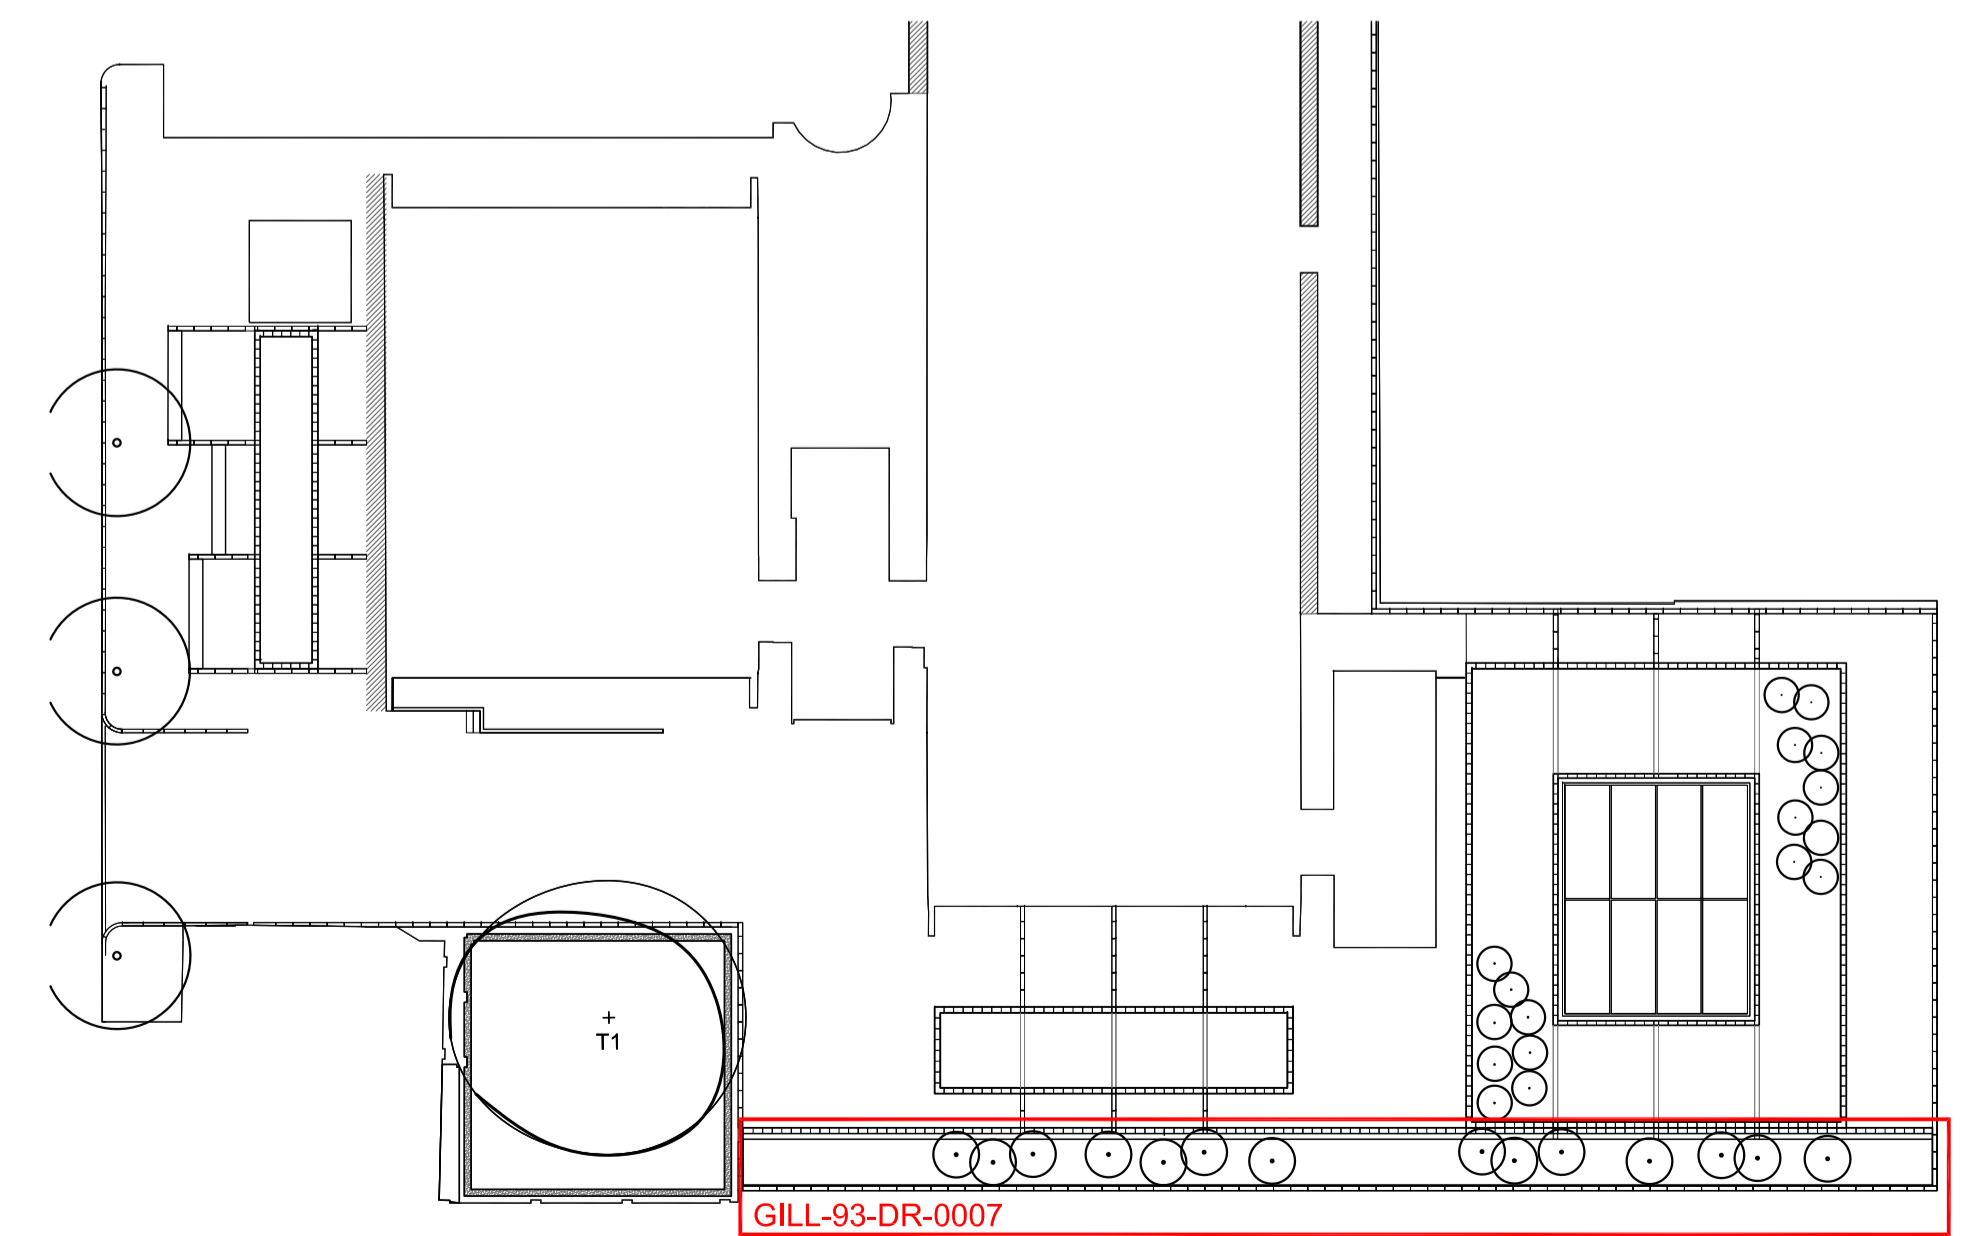

2 Key plan - Planting Plans  
 NTS

**PLANTING DENSITY:**  
 Plants to be spaced as per density on Planting schedule GILL-93-DR-0005.  
 Within each planting area, species to be planted randomly to create simple matrix of grouped species.