




rev	details	by	date
T01	issued for stage E	cf	06.08.10
T02	issued for Tender	cf	13.10.11
T03	issued for Tender	OD	10.02.12
T04	Drawing changes bubbled	OD	20.02.12
T05	Application for planning approval	JA	27.11.12
T06	Construction - Draft	JA	29.11.12
T07	For Construction	OD	11.12.12

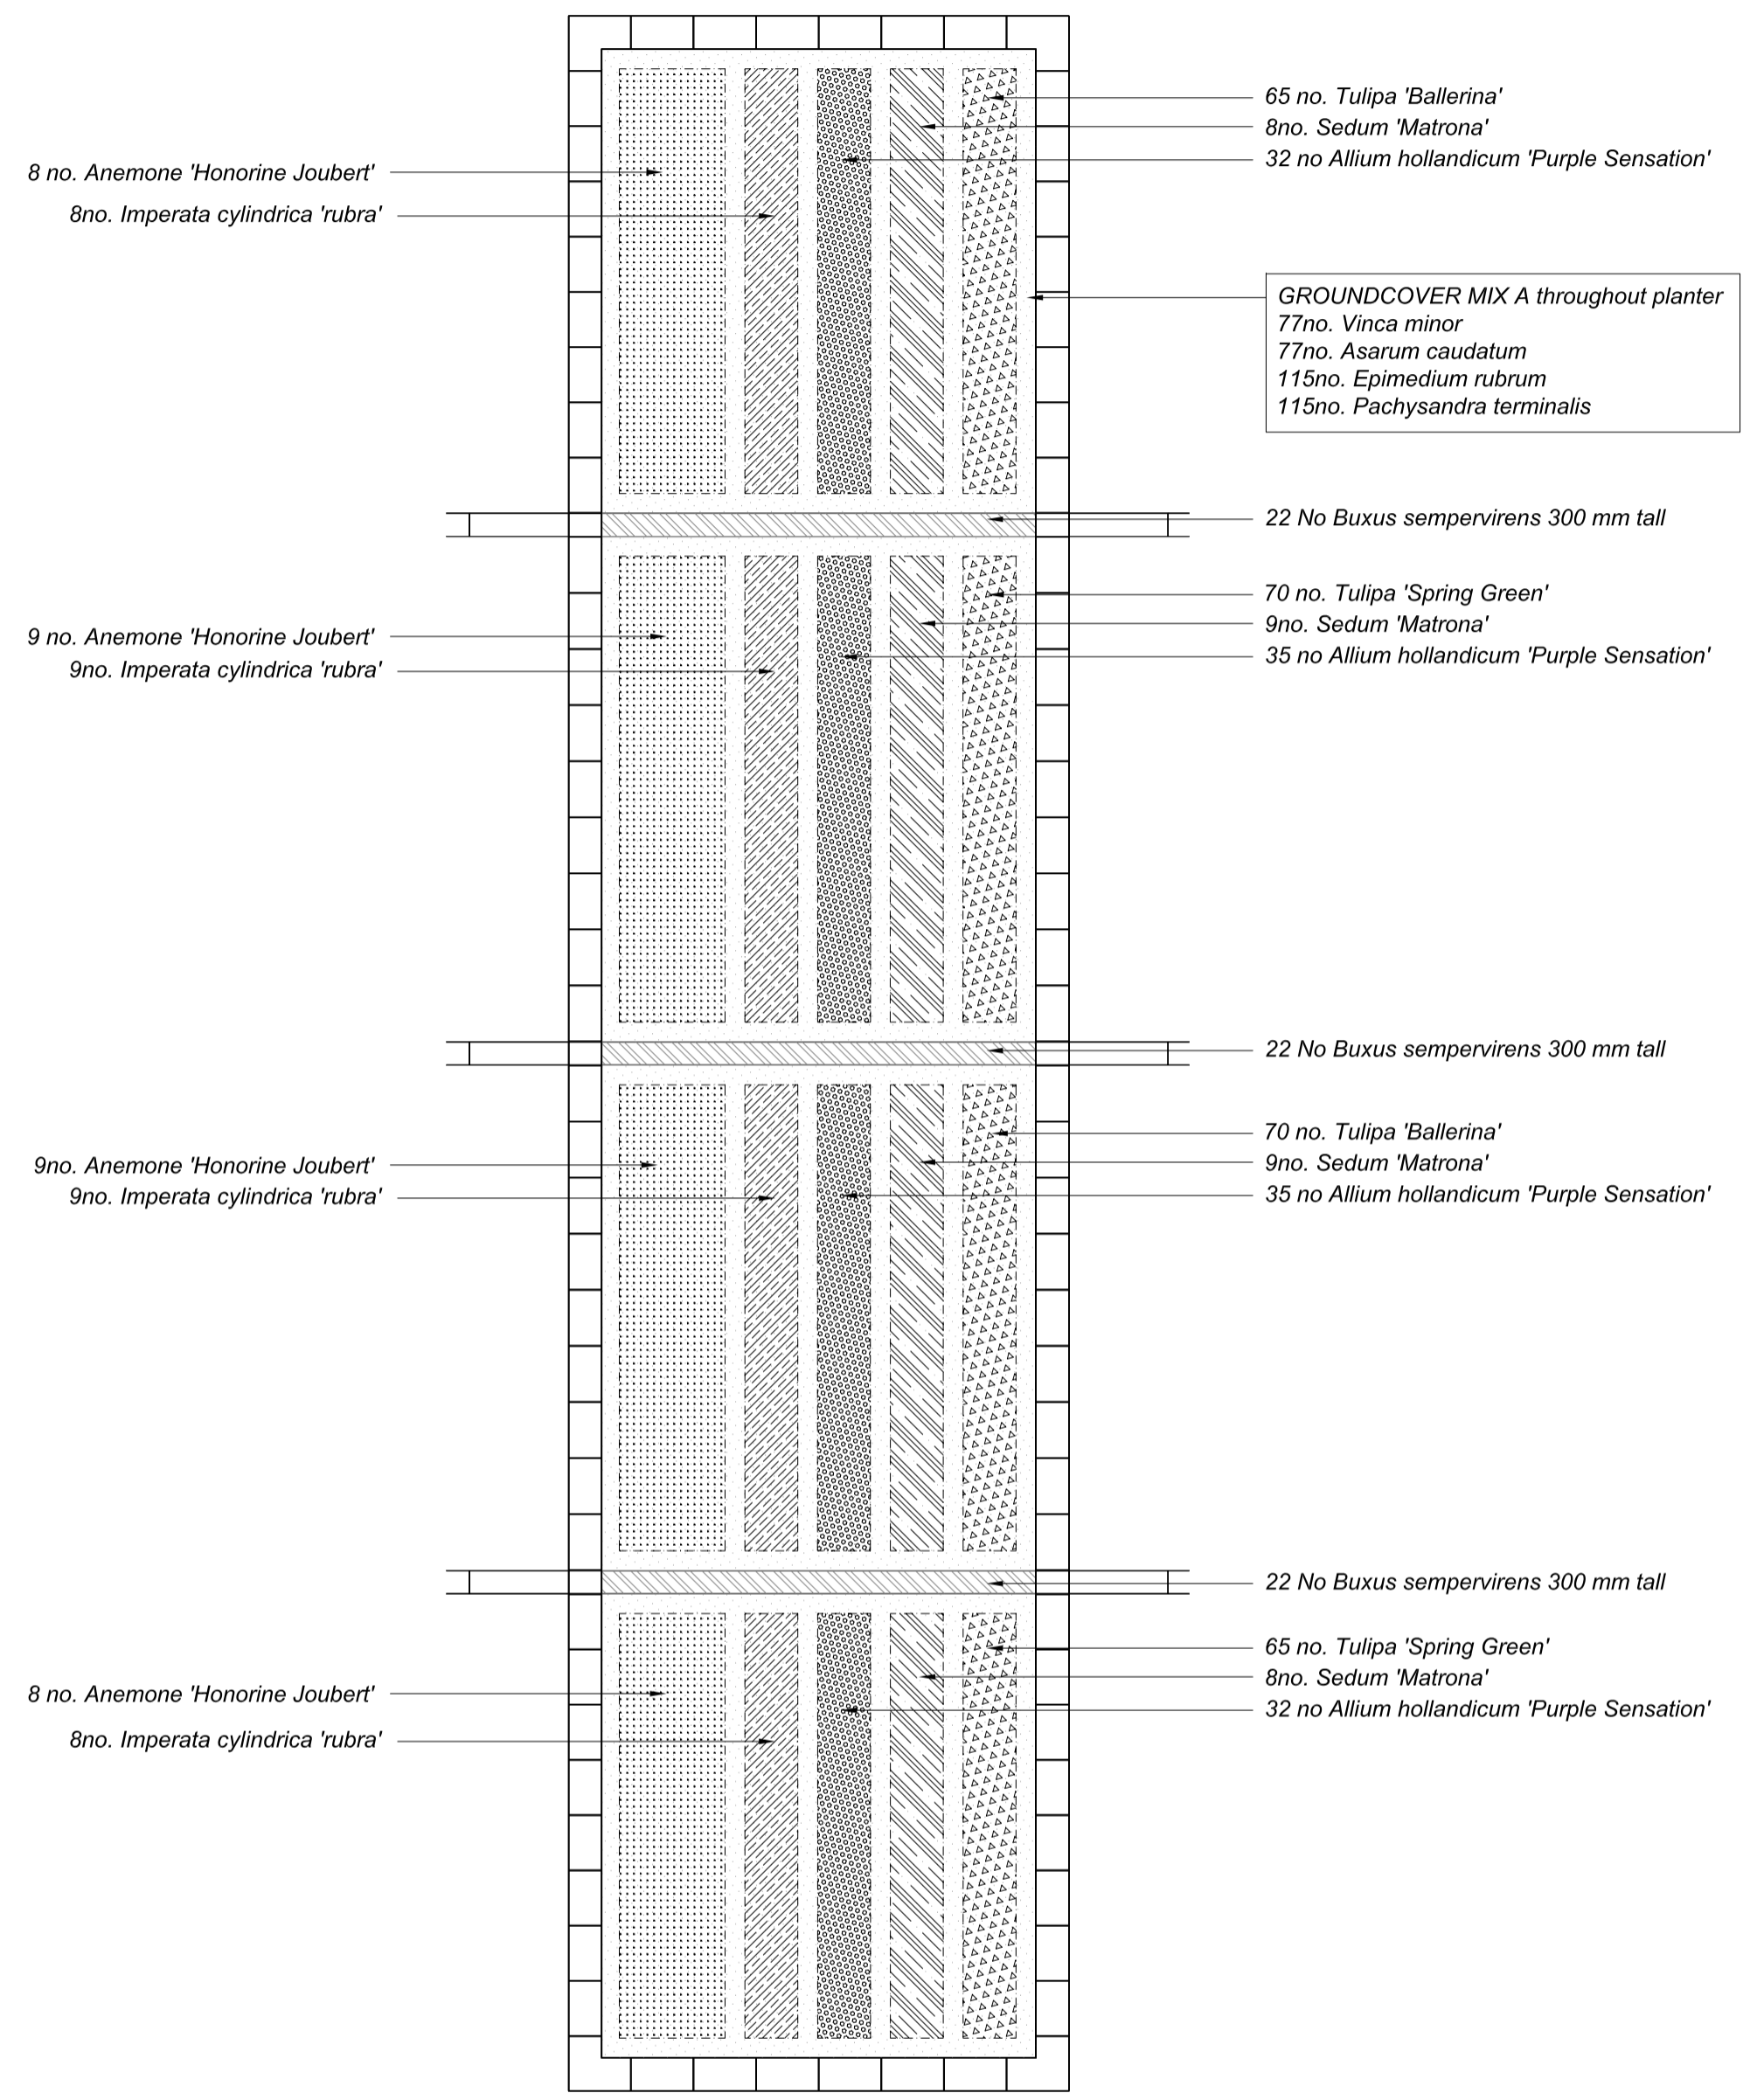

1 Exhibitions Gallery Planter
Section - Scale 1:50 @ A1

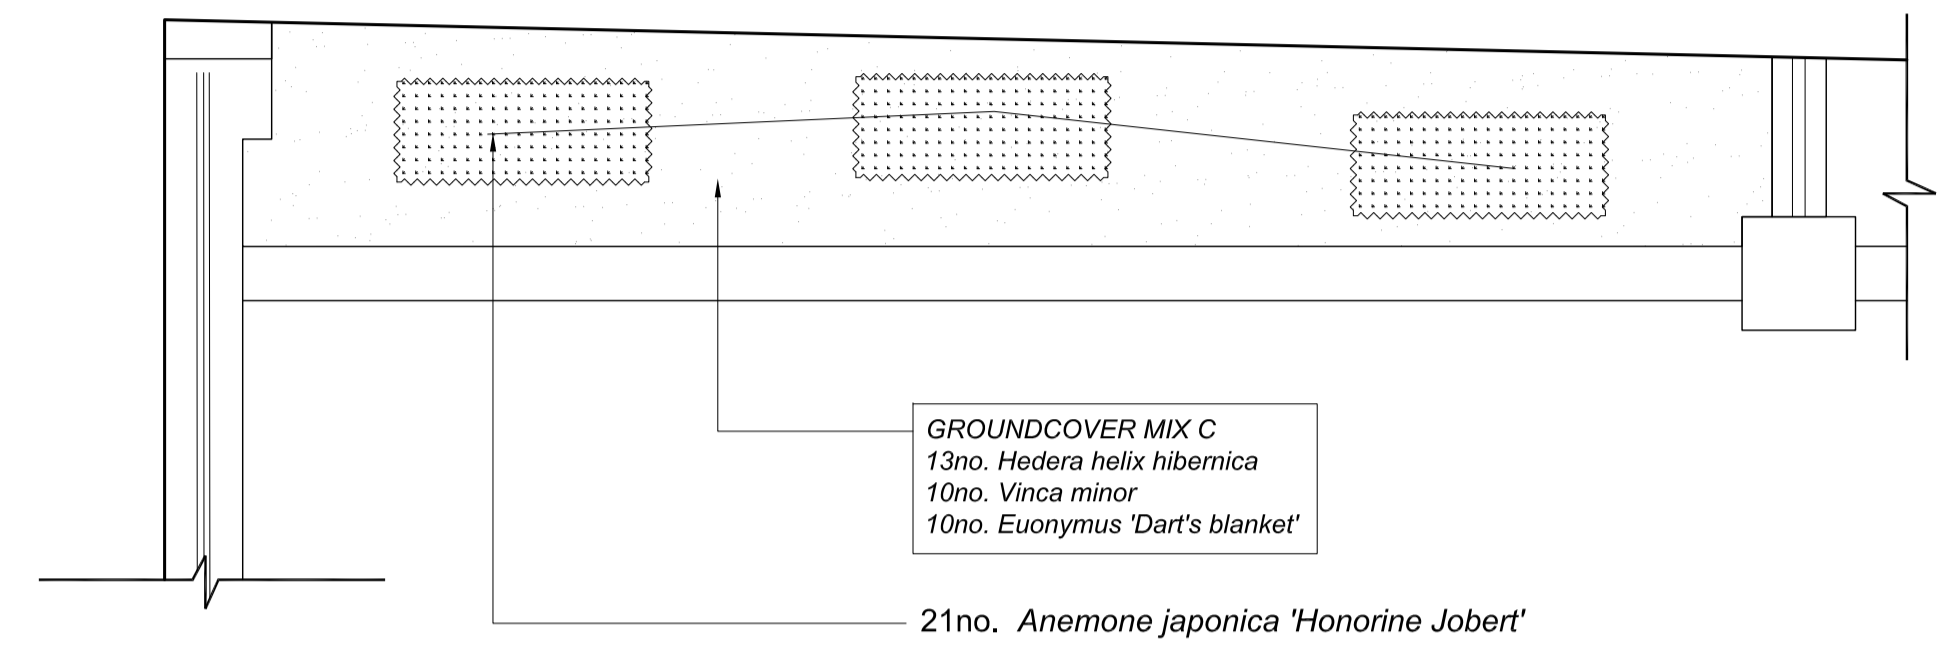

2 Planter detail in tree pit
Plan - Scale 1:30 @ A1

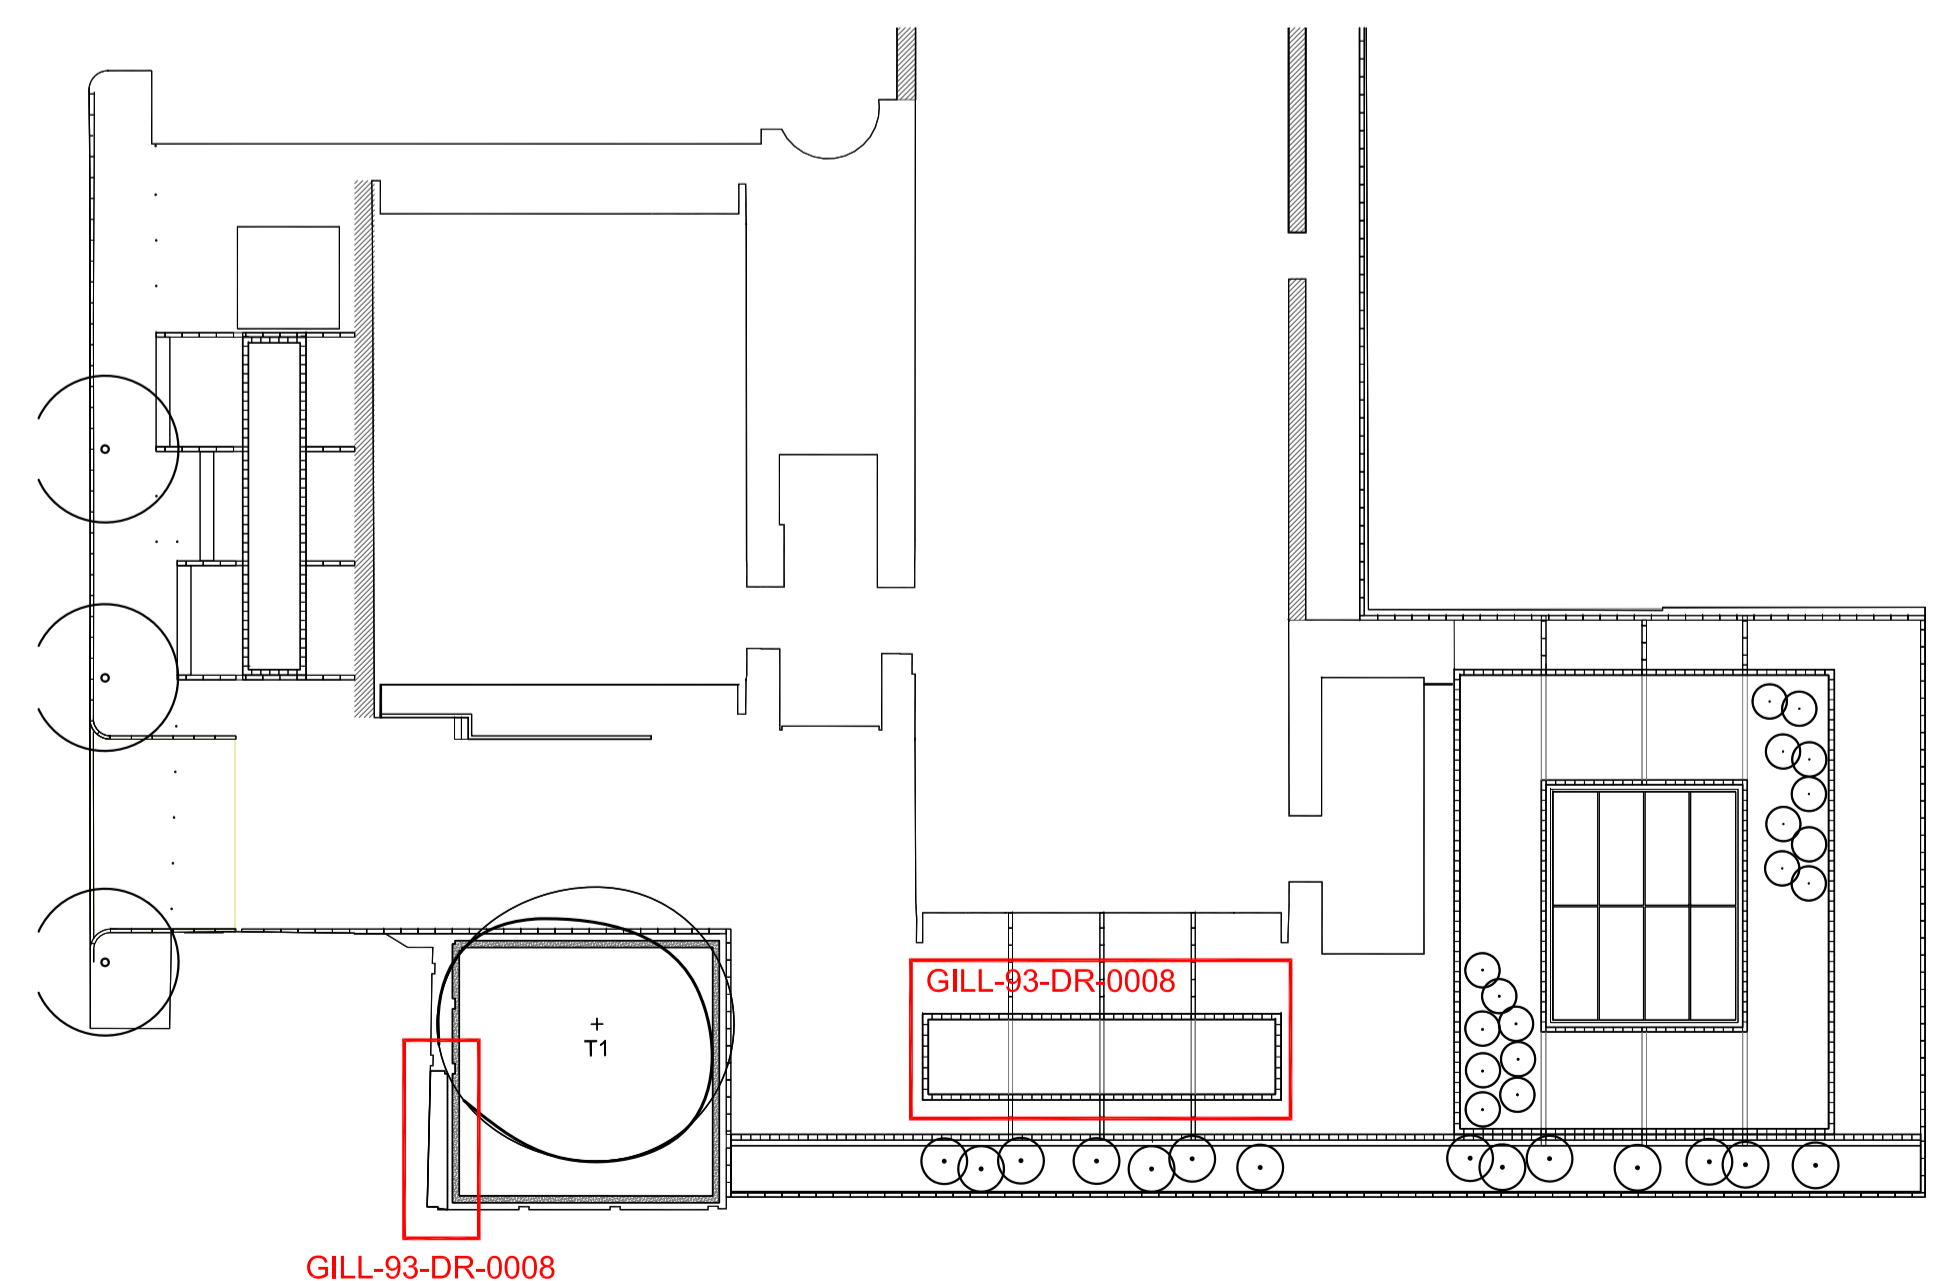

2 Key plan - Planting Plans
NTS

- 1.0 All dimensions in millimeters.
- 1.1 All dimensions are indicative and need to be confirmed by engineers
- 1.2 All structural elements are subject to further design by engineers. Drawings are indicative to show general aspirations of External Works surface treatments.
- 1.3 To be read in conjunction with Planting Schedule found on drawing OX4504-5-005


Key

	Groundcover A
	Allium hollandicum 'Purple Sensation'
	Tulipa 'Ballerina' / Tulipa 'Spring Green'
	Sedum 'Matrona'
	Anemone 'Honorine Joubert'
	Imperata cylindrica 'rubra'
	Buxus hedge - 175(w) x 300mm (h)

Architects
RSH+P
Thames Wharf
Rainville Road
London
W6 9HA

Engineers
Arup
13 Fitzroy Street
London
W1T 4BQ

Engineers
Ramboll Whitby Bird
60 Newman Street
London
W1T 3DA

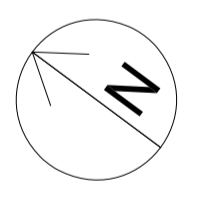

Project title
British Museum WCEC

Drawing title
**Planting Plans: sheet 4 of 4
Exhibitions Gallery & Tree surround**

Drawing status	Scale	Drawn
CONSTRUCTION	1:200 @ A1	CF
	Date	Checked
	06.08.2010	SR
	Drawing number	Revision
GILL-93-DR-0008		T07

Client
Works Conservation and Exhibitions Centre

GILLESPIES