



ELEVATION

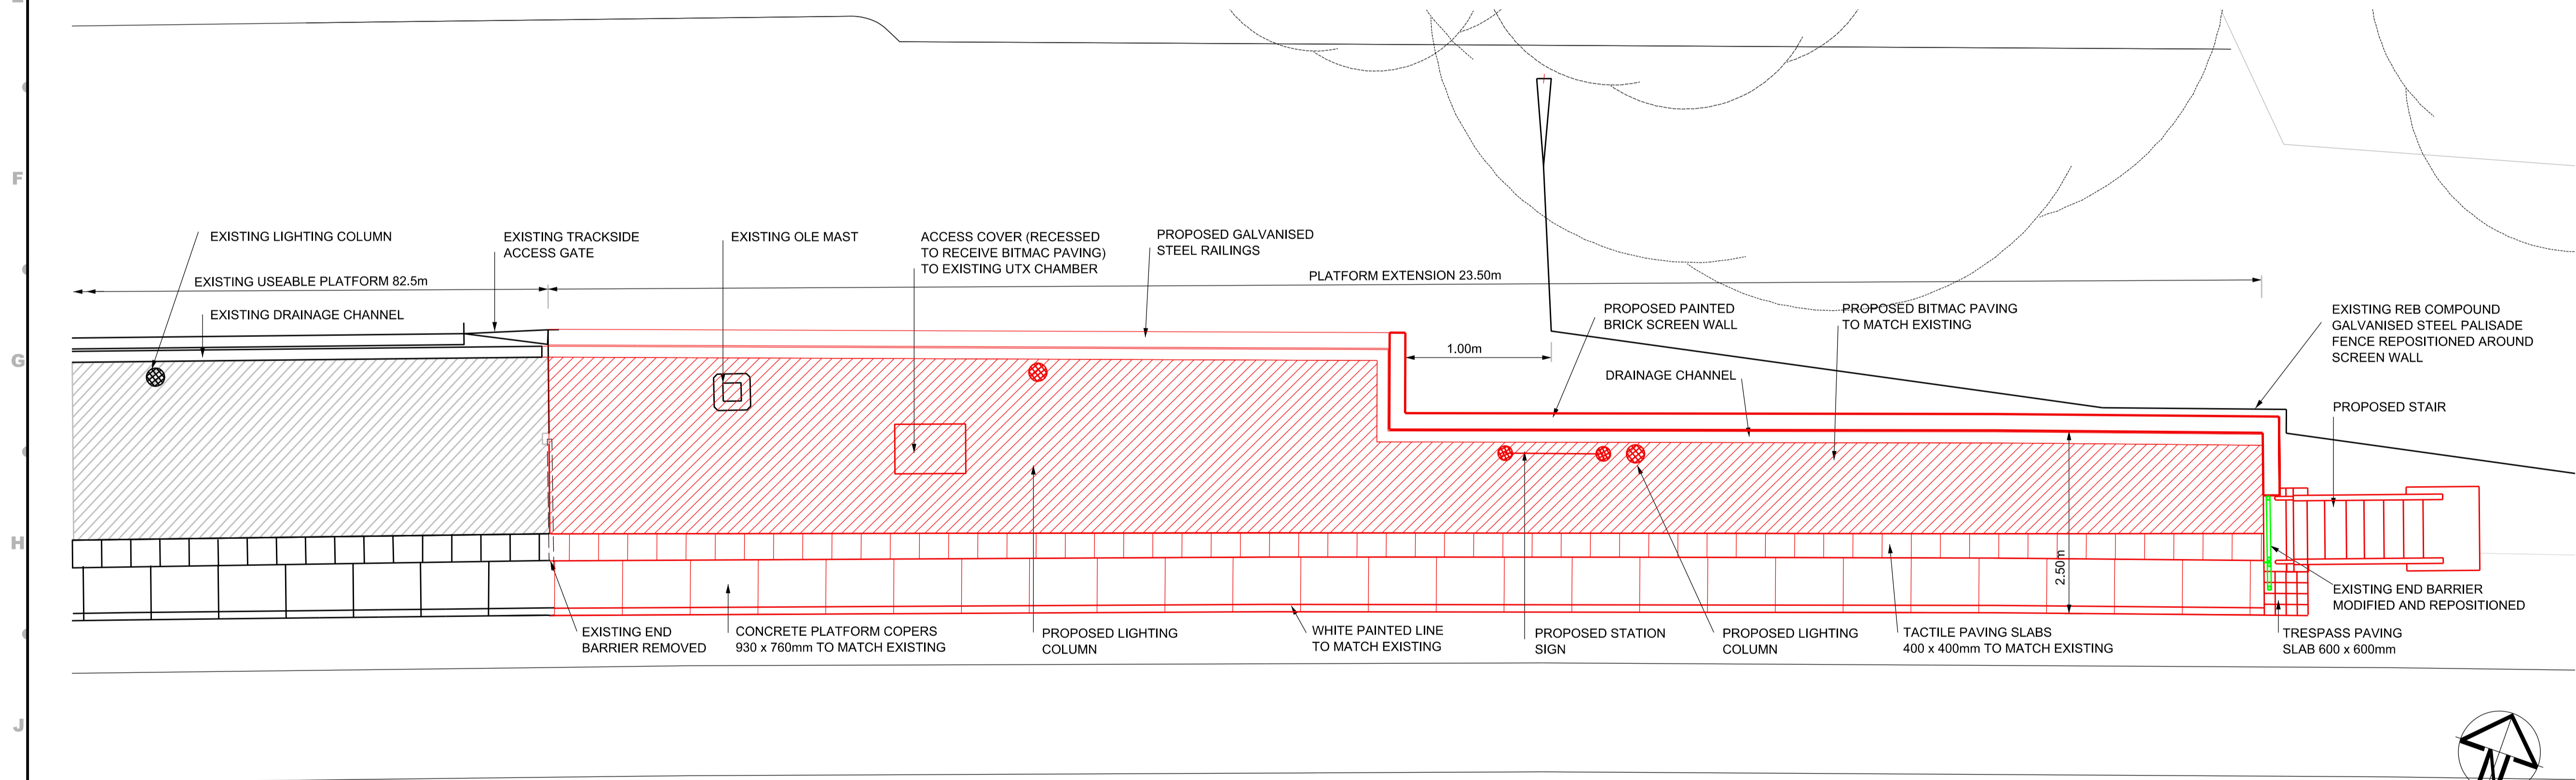

PLAN - PLATFORM 2 (EASTBOUND)

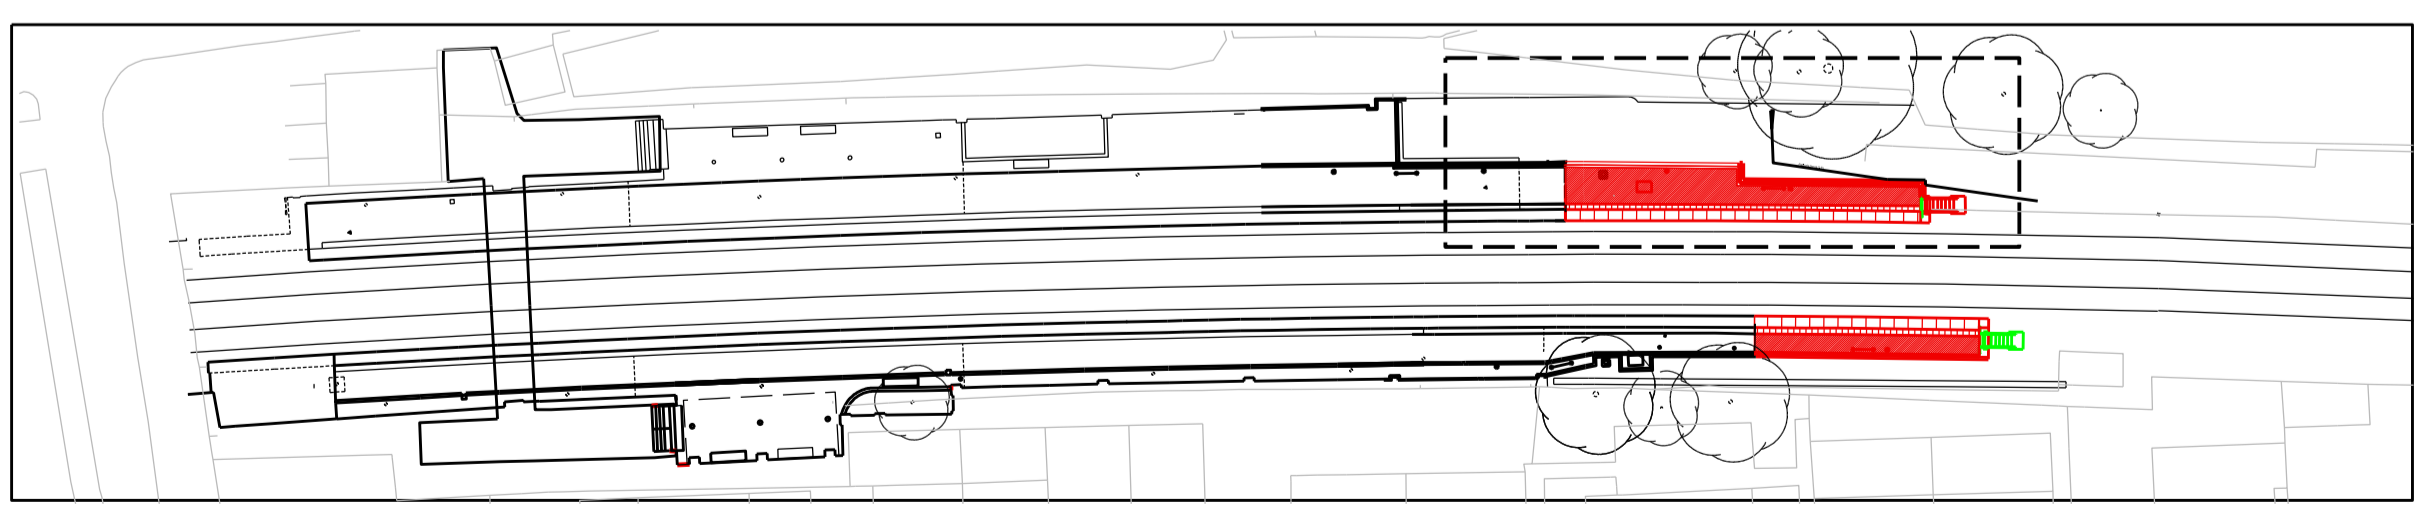

KEY PLAN - NTS

NOTES - LEGEND:

— PROPOSED CONSTRUCTION

— EXISTING CONSTRUCTION RETAINED

PROPOSED SIGNAGE AND LIGHTING COLUMN POSITIONS TO BE CONFIRMED

GENERAL NOTES:

- ALL DIMENSIONS ARE IN MILLIMETERS UNLESS STATED OTHERWISE.
- DRAWINGS ARE BASED ON ORDNANCE SURVEY LAND TILES AND ENHANCED WITH TOPOGRAPHICAL SURVEY DATA COLLECTED VIA HALCROW AS PART OF THE GRIP 4 LOCIP DESIGN PROCESS.
- PROPOSED WORKS ARE BASED UPON THE HALCROW GROUP LTD GRIP 3 DESIGN REPORT FOR THE NORTH LONDON LINE. REFER TO DOCUMENT NUMBER LONP-HAG-EN00-0_AMM-W-0001
- DETAILS OF ELEVATIONS, HEIGHTS AND ARRANGEMENT BASED ON NLRIP DRAWINGS SUPPLIED BY HALCROW. IT IS RECOMMENDED THAT THE DESIGN INFORMATION CONTAINED IN THIS DRAWING IS FURTHER VALIDATED ON SITE.

COORDINATES TO LONDON SURVEY GRID. PROJECT LEVEL DATUM IS 100 METRES BELOW NEWLYN DATUM.

© CROWN COPYRIGHT AND DATABASE RIGHTS - 2012 ORDNANCE SURVEY - 100038971

DO NOT SCALE. DISTORTION CAN OCCUR

TIL - CAD COMPLIANCE CHECK

REV	DATE	DESCRIPTION	NAME	DATE
D00	16.04.13	FIRST ISSUE	TC	10.05.13
D00.1	22.04.13	REVISION FOLLOWING IDR	MW	10.05.13
D01	10.05.13	GRIP 4 ISSUE	PW	10.05.13
			JOHN WARD	

1:50

PROJECT: London Overground Capacity Improvement Project (LOCIP)

TITLE: HAMPSTEAD HEATH STATION PLATFORM EXTENSIONS PROPOSED PLATFORM FINISHES PLAN AND ELEVATION PLATFORM 2 (EASTBOUND)

SUITABILITY: D2

SHEET: 1 of 1

DRAWING SHEET SIZE = A1

SCALE: 1:50

DRAWING NUMBER: LONP - HAG - F 00 CT - EN27_2 - DR - W - 0321

REVISION: D01

ISSUED FOR TENDER STATUS