




A Typical detail of porphyry paving to Square and Building Entrance Plazas
601 SECTION 1:10 @ A1

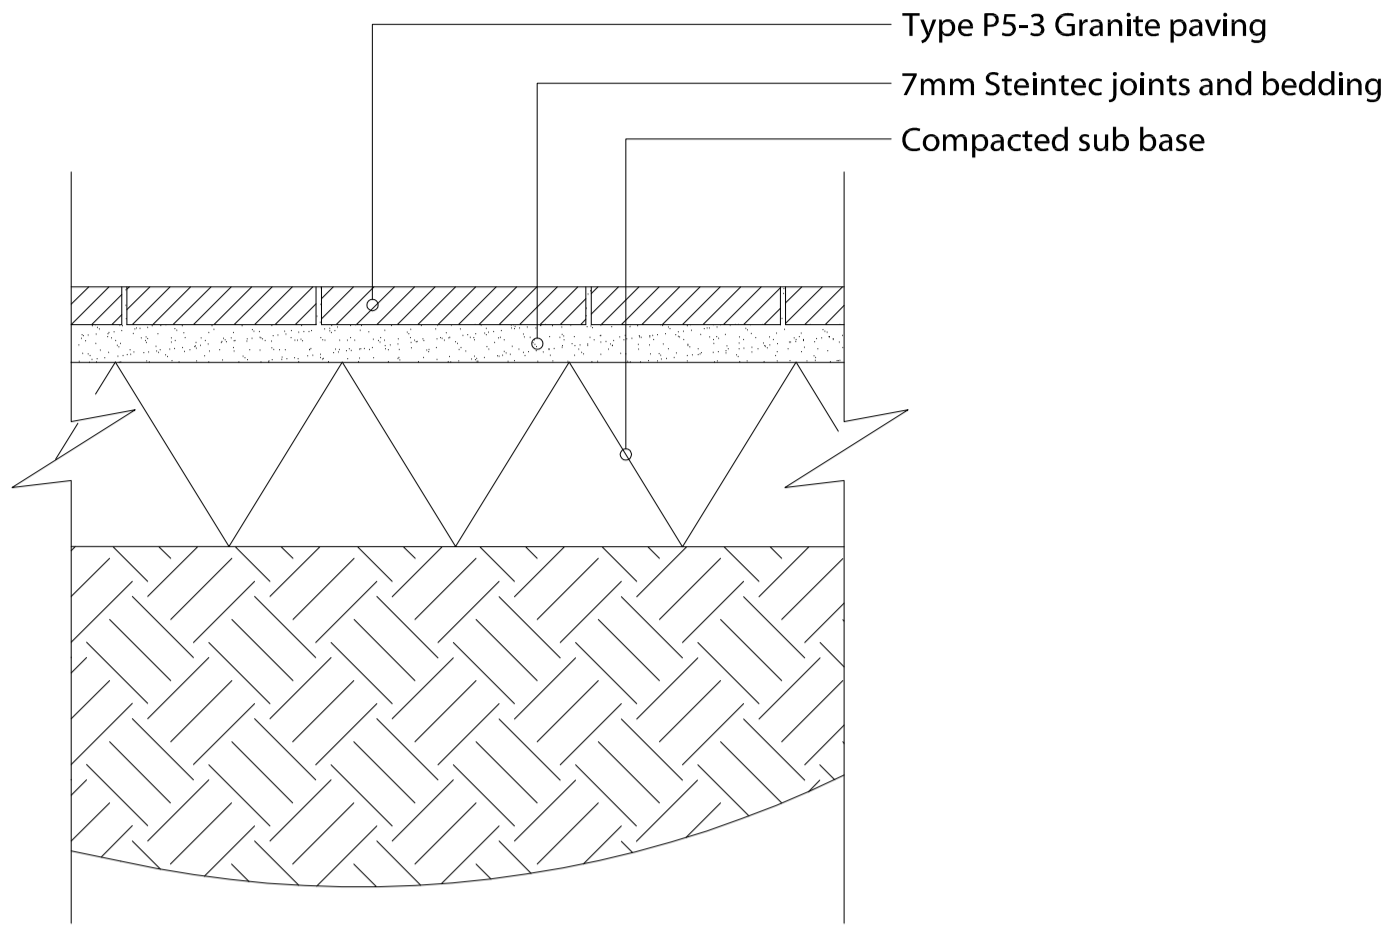


C Typical detail of granite paving to Private Terraces
601 SECTION 1:10 @ A1

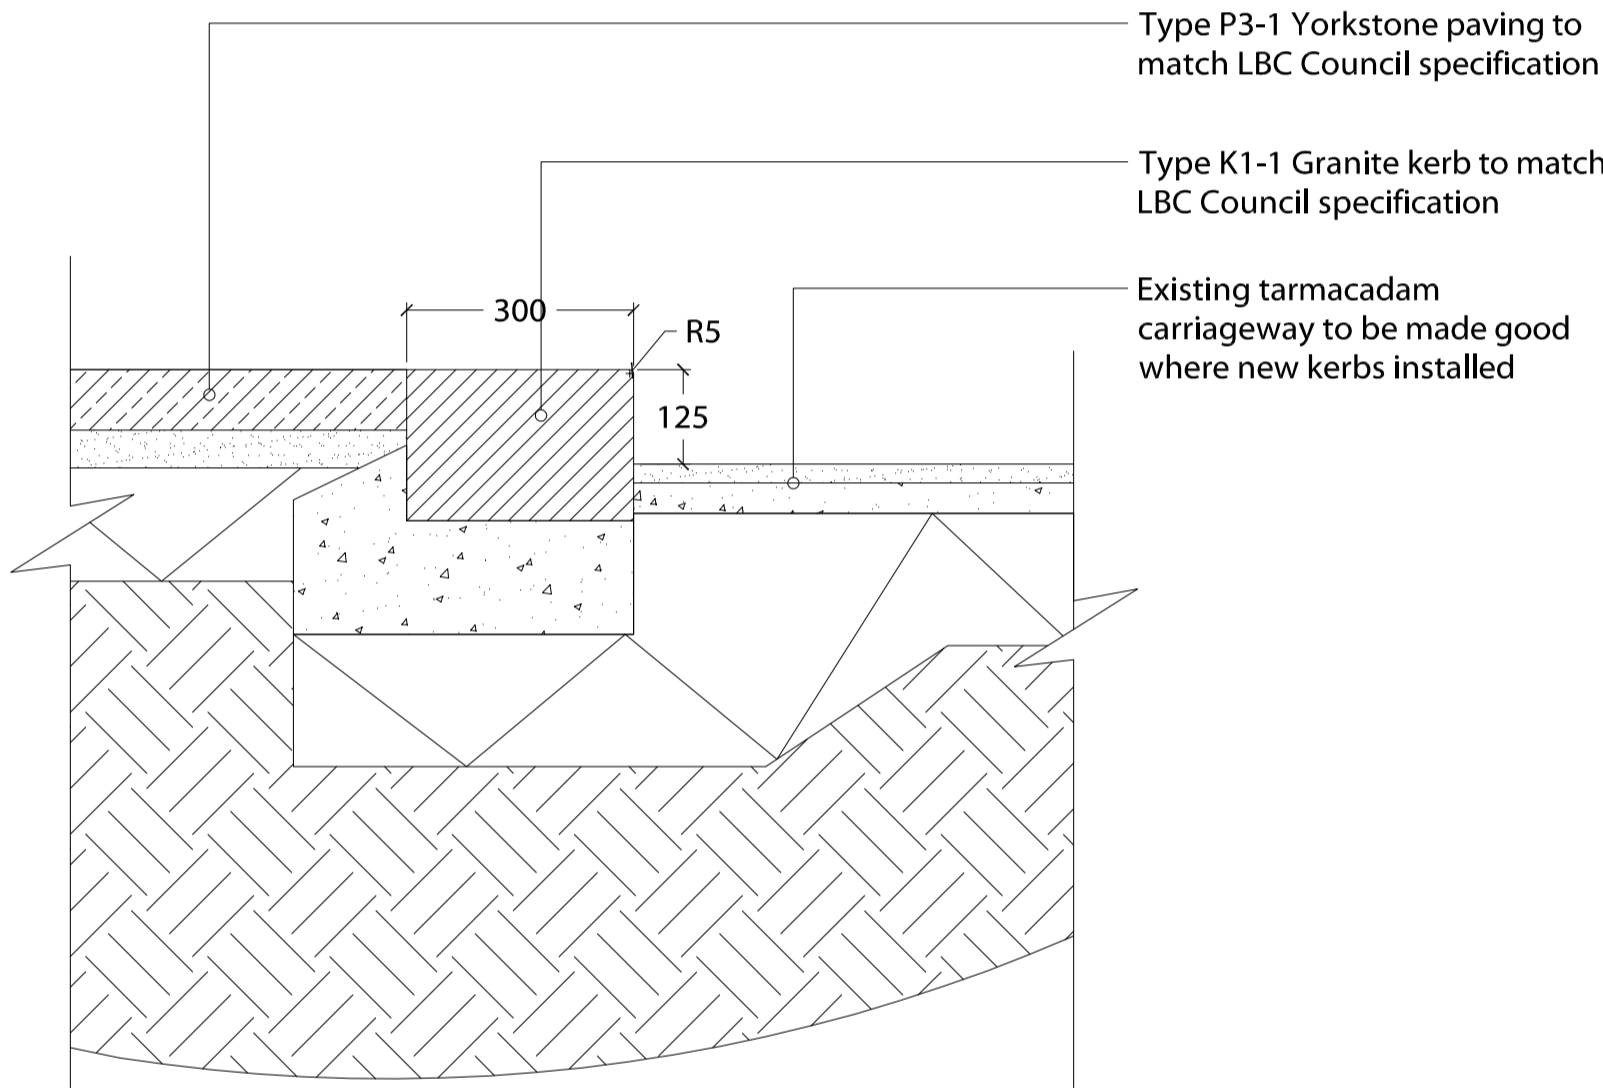

E Typical detail of West End Lane highway kerb
601 SECTION 1:10 @ A1

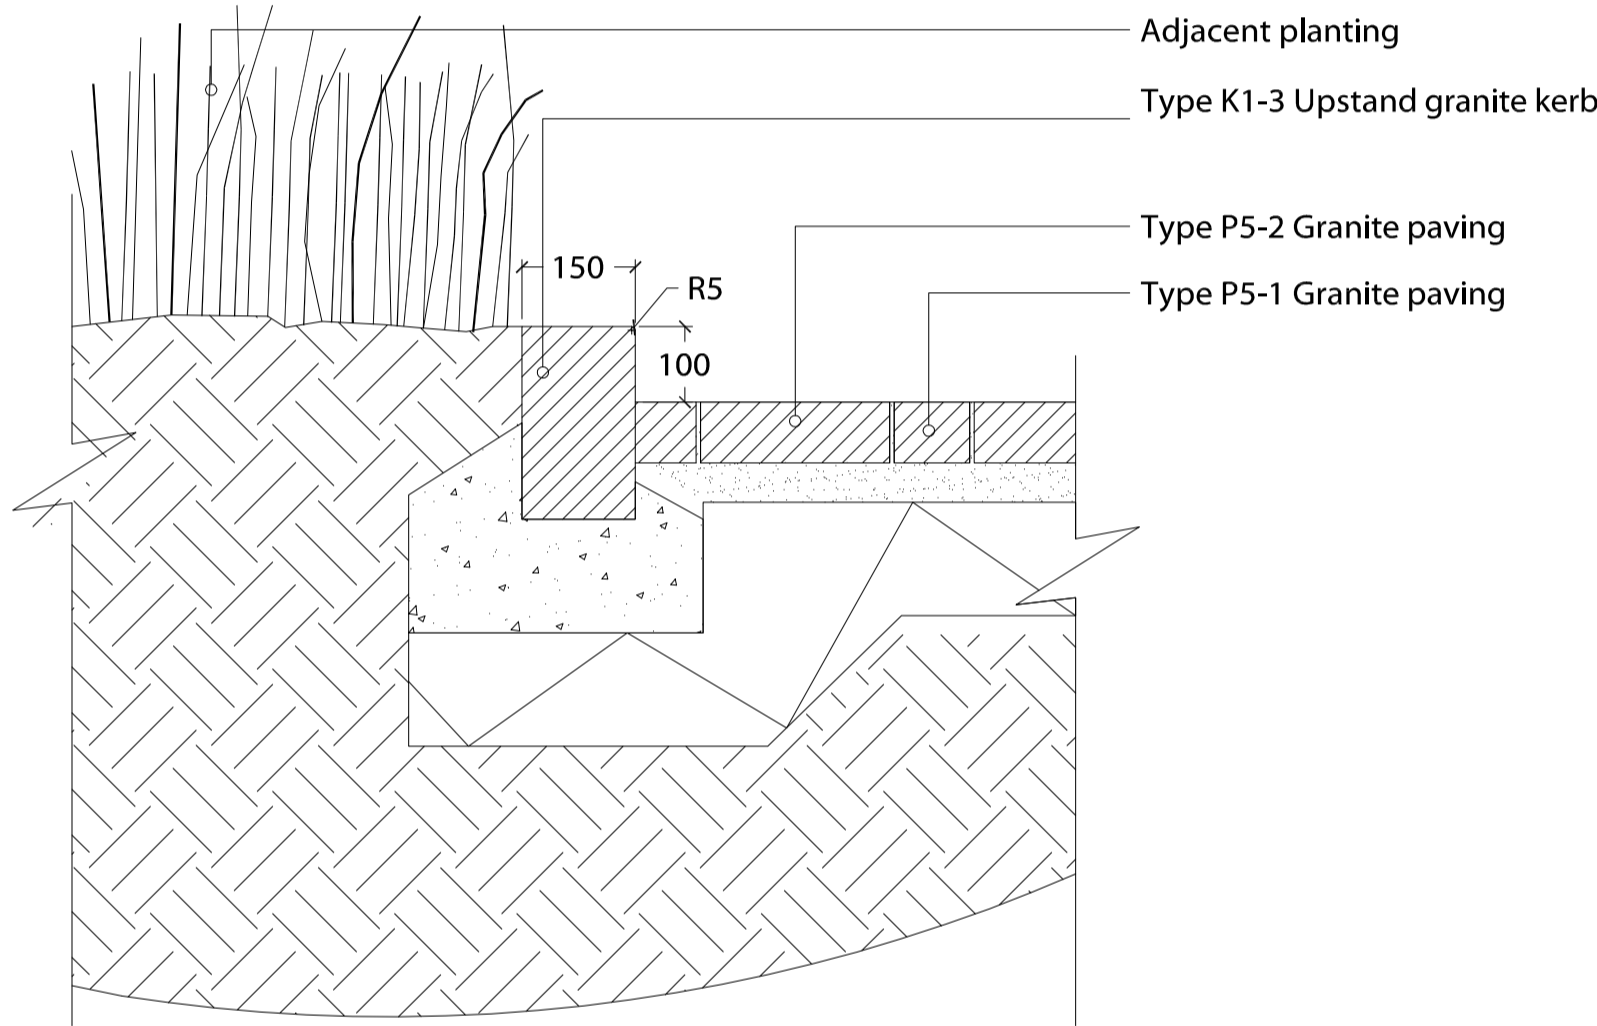

F Typical detail of 150mm wide raised granite kerb
601 SECTION 1:10 @ A1

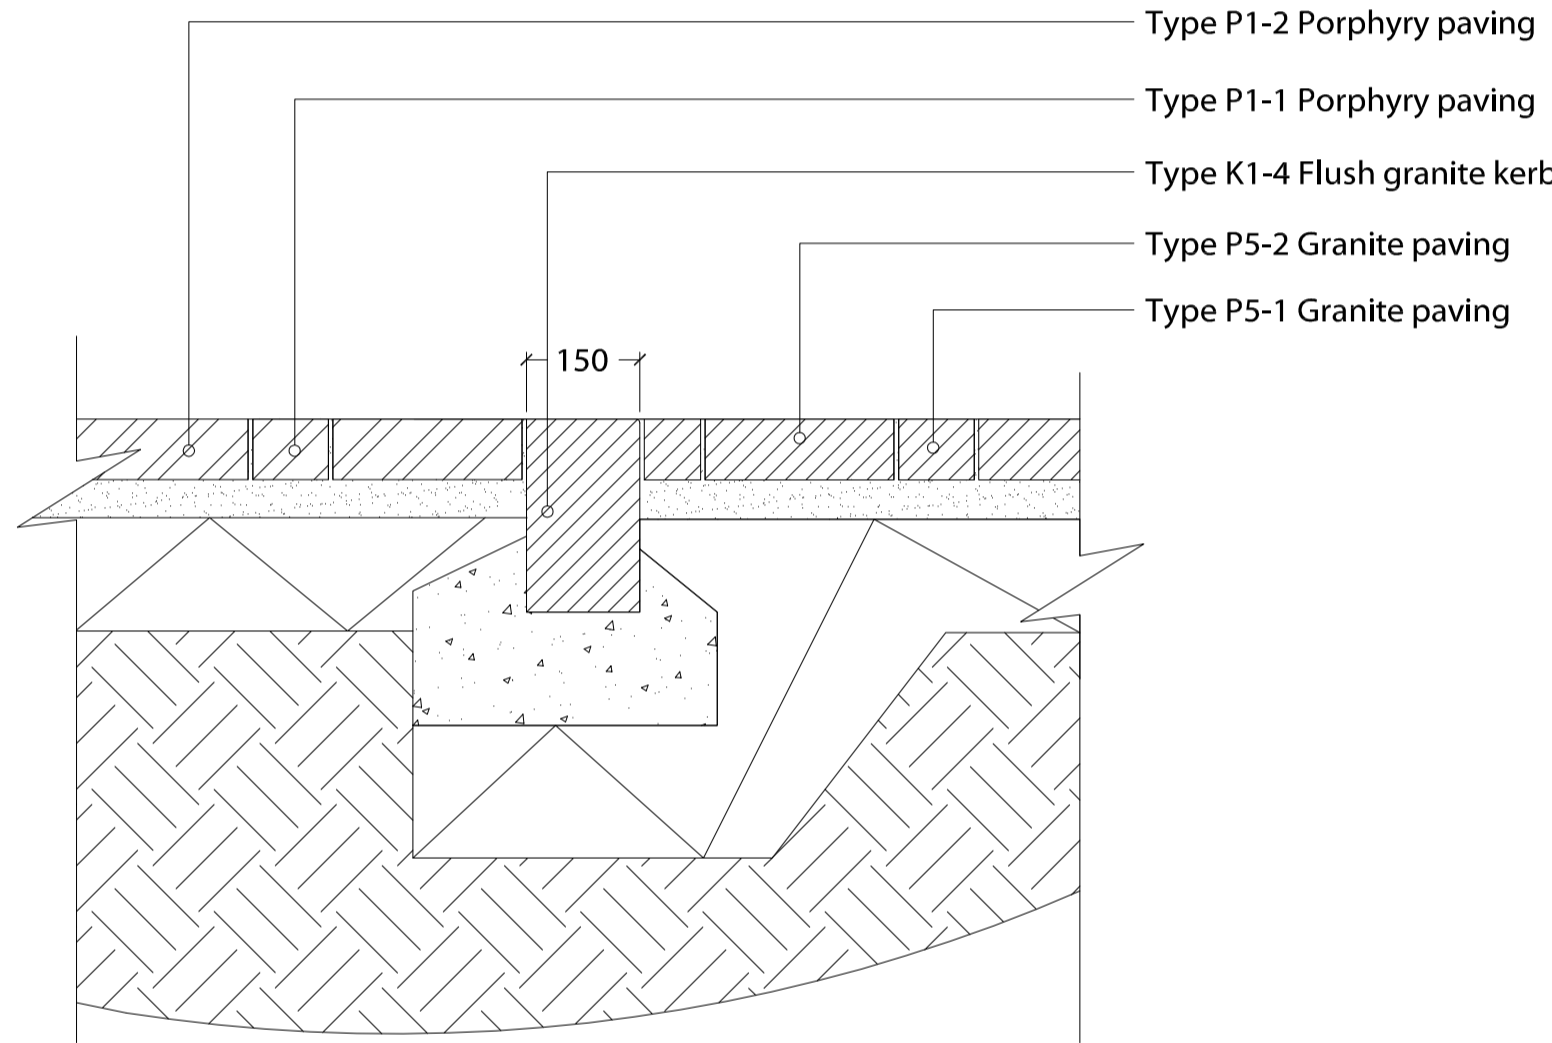

G Typical detail of 150mm wide flush granite kerb
601 SECTION 1:10 @ A1

- NOTES:**
- All structure and dimensions are indicative and shown for illustrative purposes only. All structural design is to Structural and Civil Engineer's design details + specification.
 - All construction details to Engineer's drawings and specification
 - Construction levels to Engineer's drawings and specification
 - Drainage to Engineer's drawings and specification
 - Waterproofing + insulation to Engineer's and or Architect's drawings and specification.
 - Public highway works to Highway Engineer's drawings and specification.
 - Refer to Hard Landscape Materials Schedule for paving unit dimensions, finishes
 - Refer to Hard Landscape Materials Schedule for specification of site furniture and other hard landscape elements
 - Do not scale off drawings