


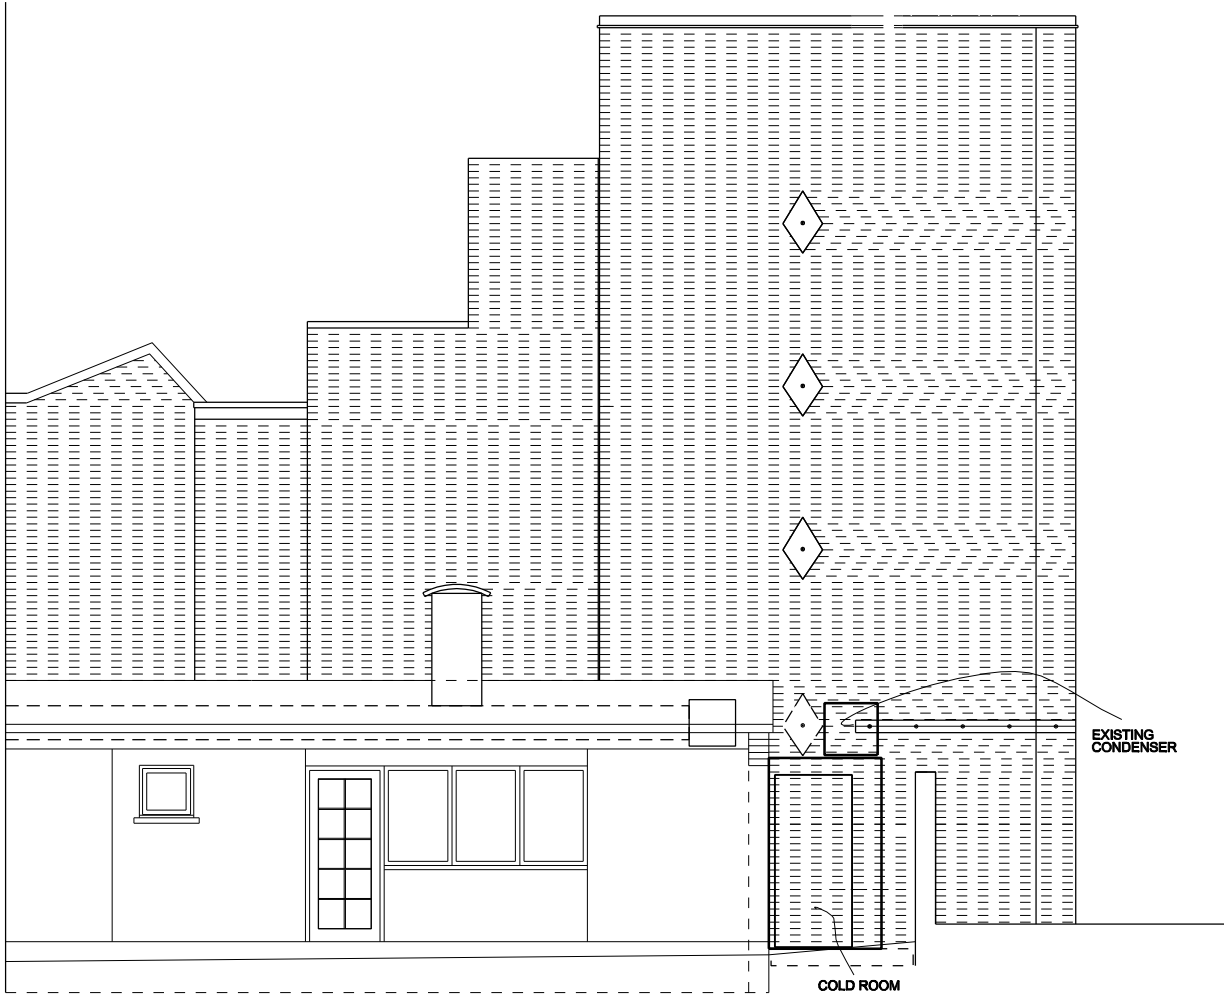

71 HAMPSTEAD HIGH STREET REAR EXTENSION

LIGHTHOUSE CHARTERED ARCHITECTS AND DESIGNERS LONDON GLASGOW BELFAST 284 FINCHLEY ROAD HAMPSTEAD LONDON NW3 7AA m@lighthousearchitects.com Tel: 0780 187 3804 Fax: +44 207 764 4291	Conditions 1. This drawing is the property of lighthouse and is issued only for the purpose printed below 2. all dimensions and conditions must be checked on site and any discrepancies must be reported immediately to lighthouse 3. all materials must be erected, installed and fixed according to manufacturers instructions Approvals The signatures below confirm approval of the drawing by the client and contractors client approval contractor approval	Client Mr. R. Mollura	Title Existing Rear Extension	Drawing Number HH13	Rev	Rev Description Sig Date
		Project 71 Hampstead High Street	Scale 1:100 @ A3 Date 11/07/2013	Issued only for: Information		