



Contractors are to check all levels and dimensions before work is begun and any discrepancies are to be referred to the architect


REV	DATE	DESCRIPTION	DWN	CHKD
-----	------	-------------	-----	------

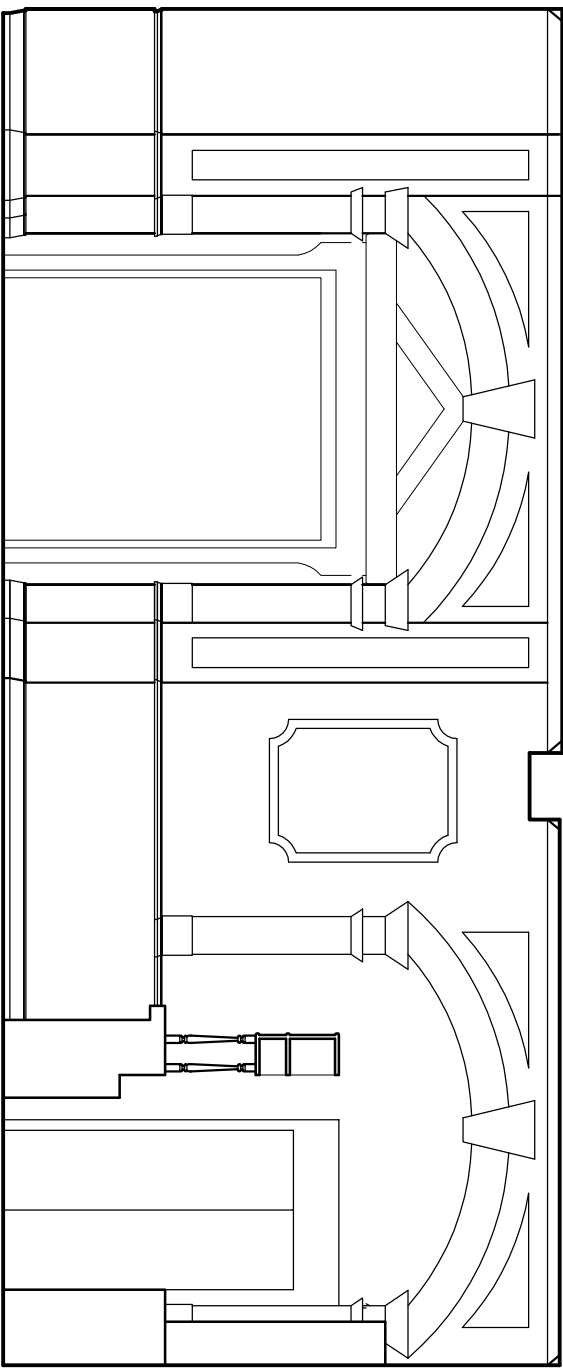


SECTION L - AS EXISTING

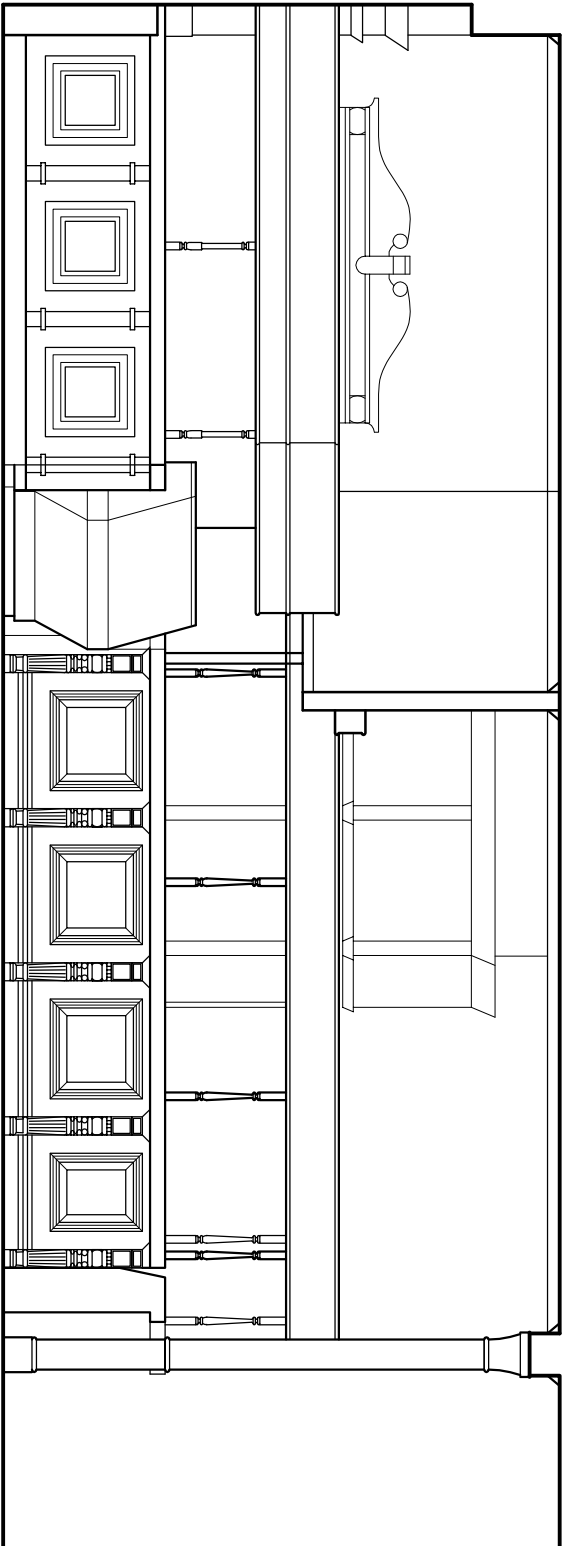


SECTION M - AS EXISTING

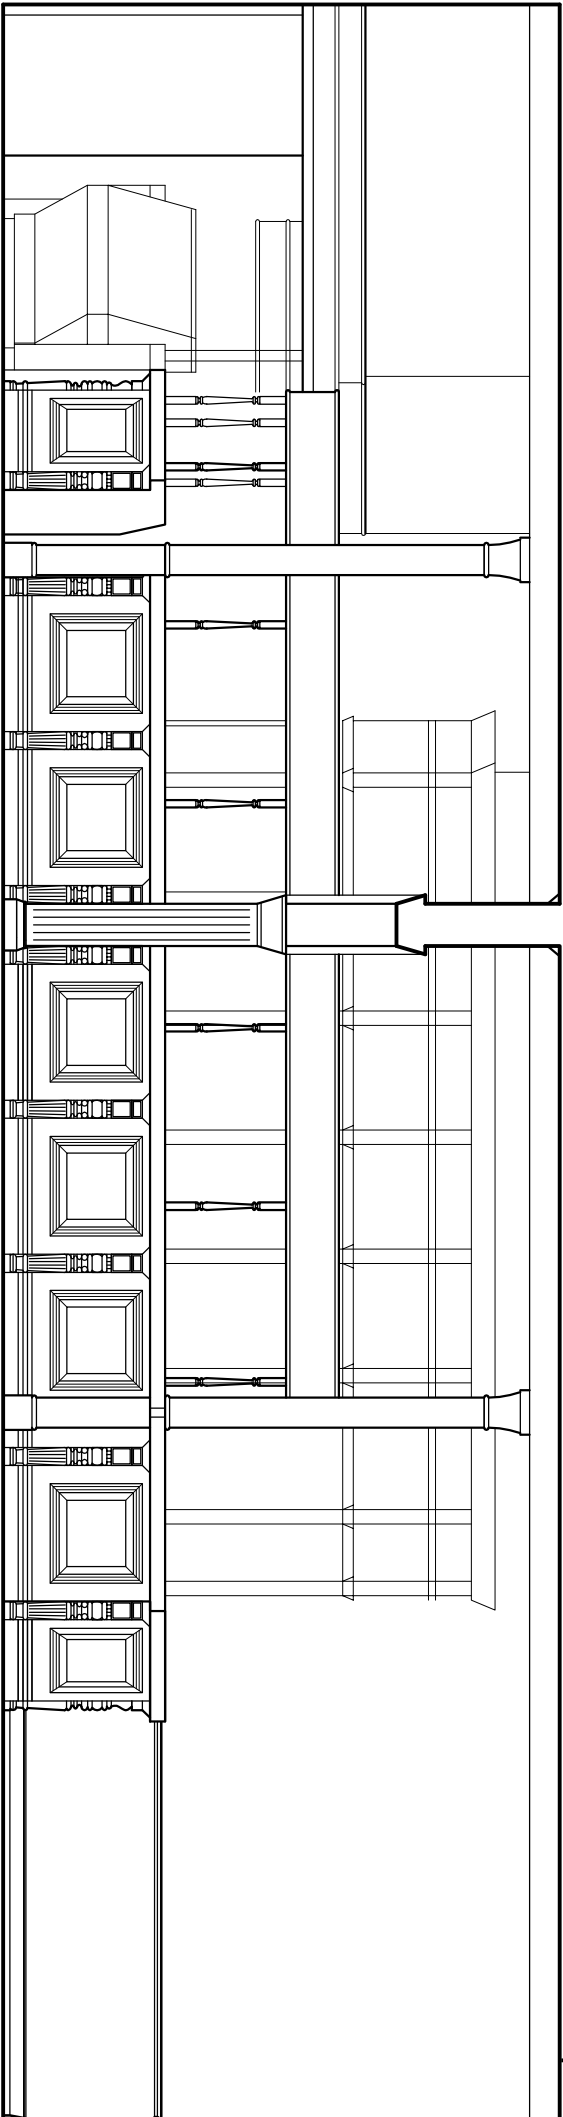


SECTION N - AS EXISTING

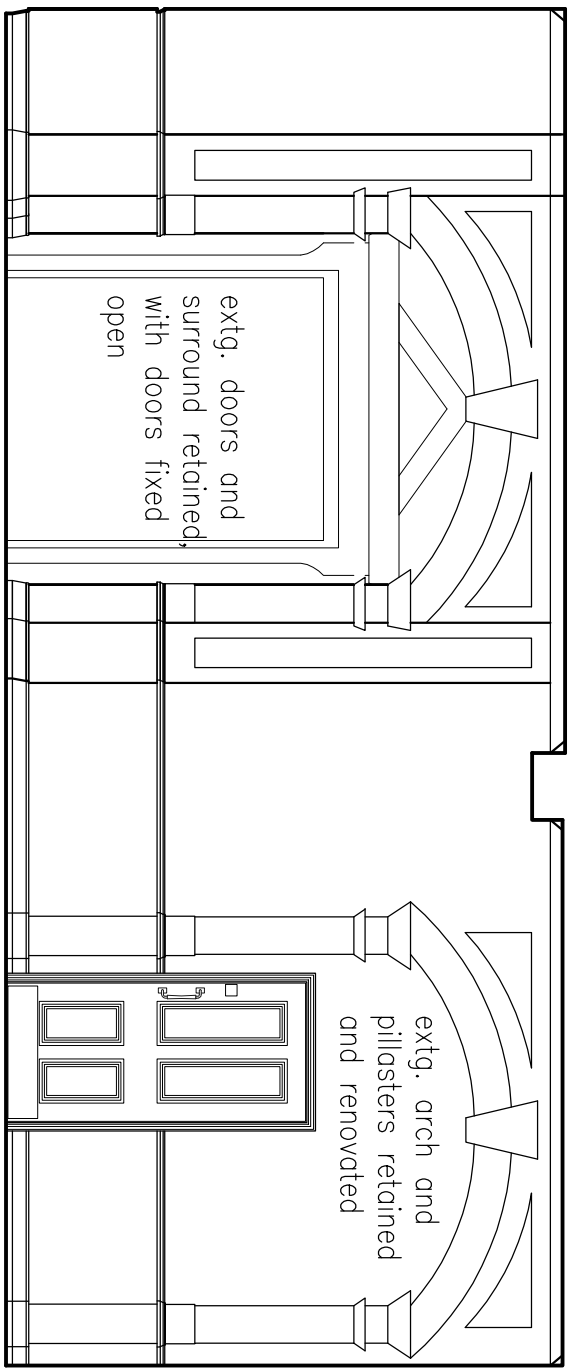


SECTION L - AS PROPOSED

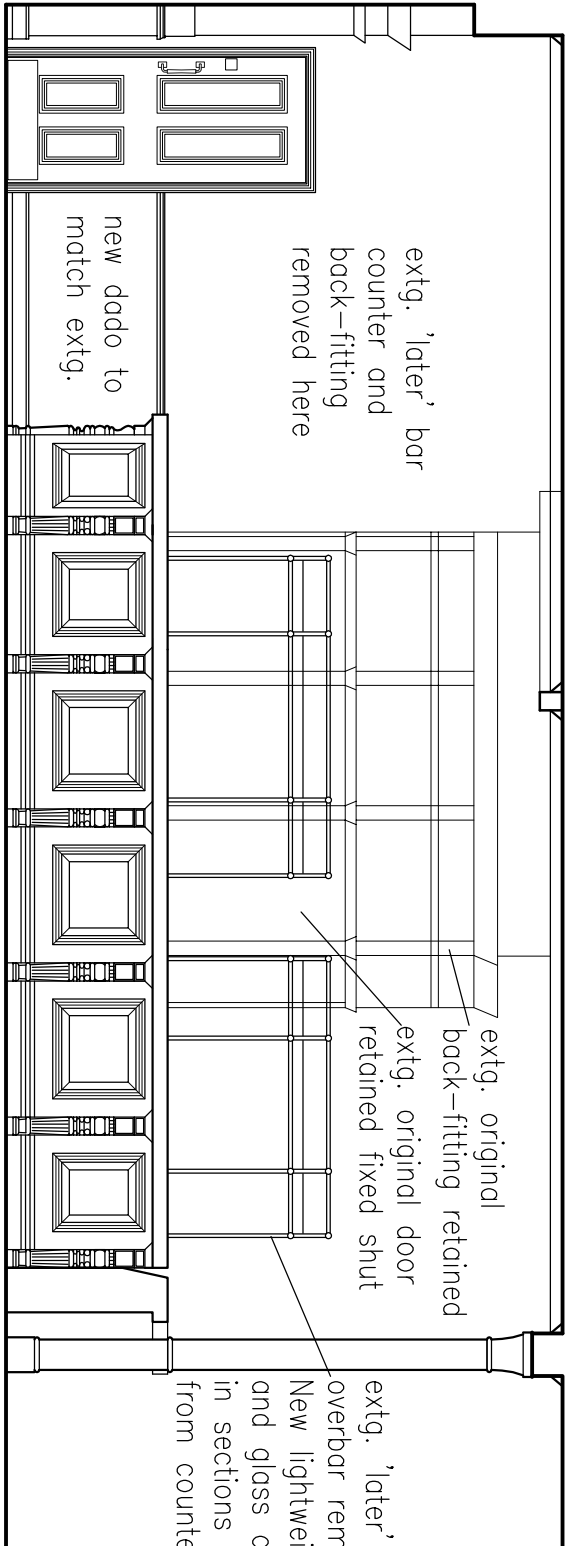


SECTION M - AS PROPOSED

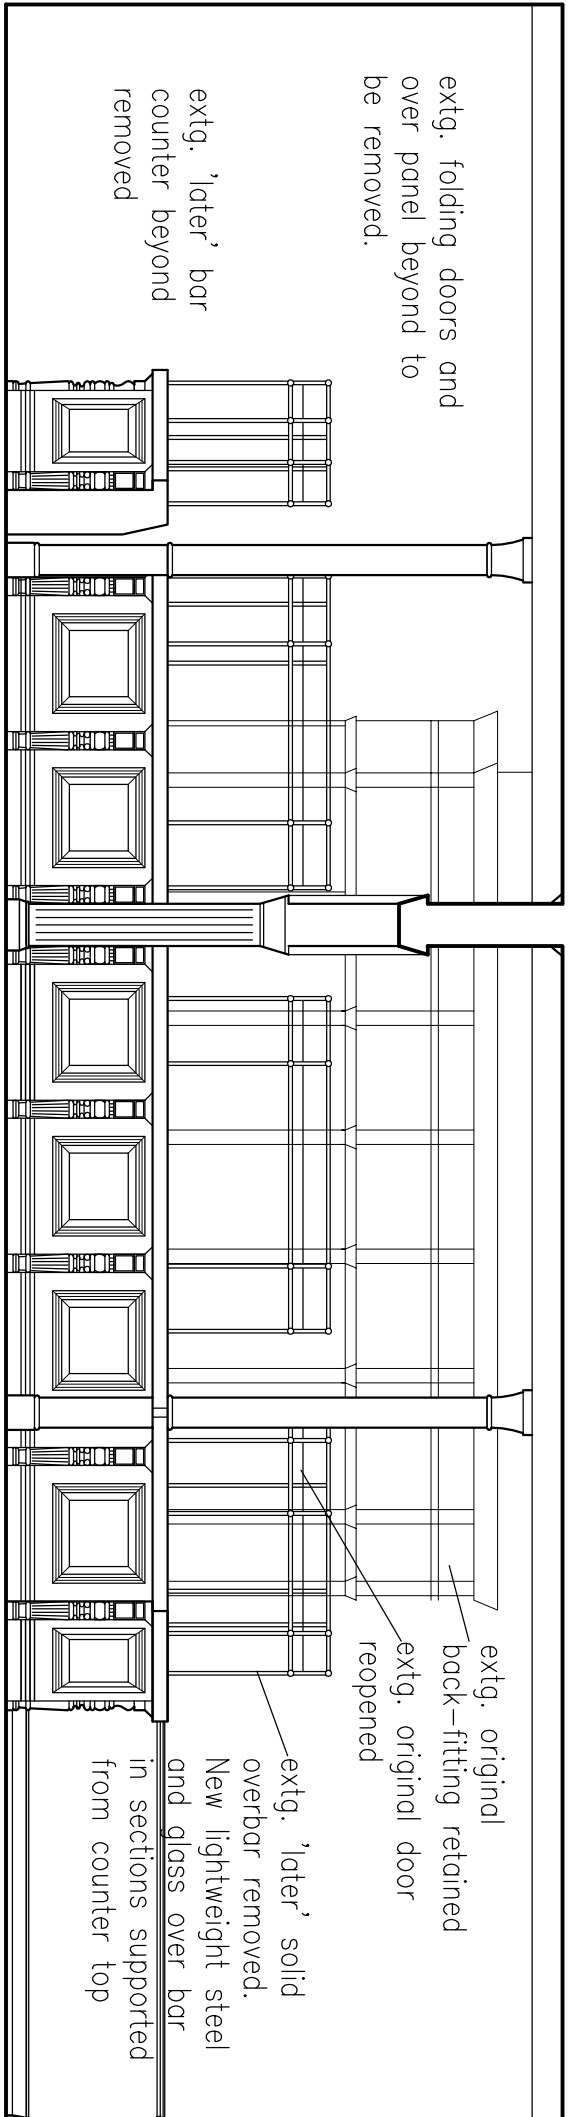


SECTION N - AS PROPOSED

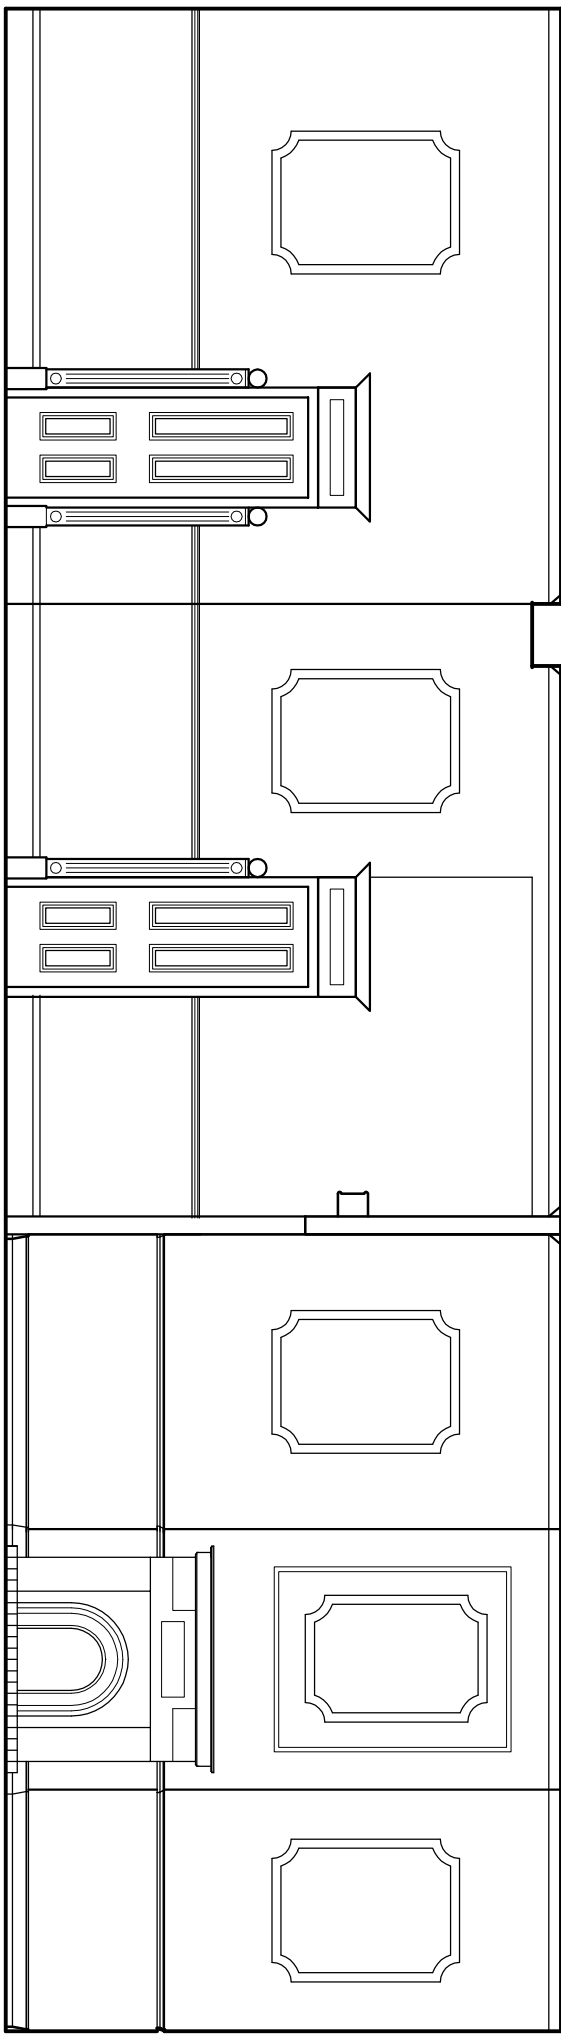


SECTION P - AS EXISTING

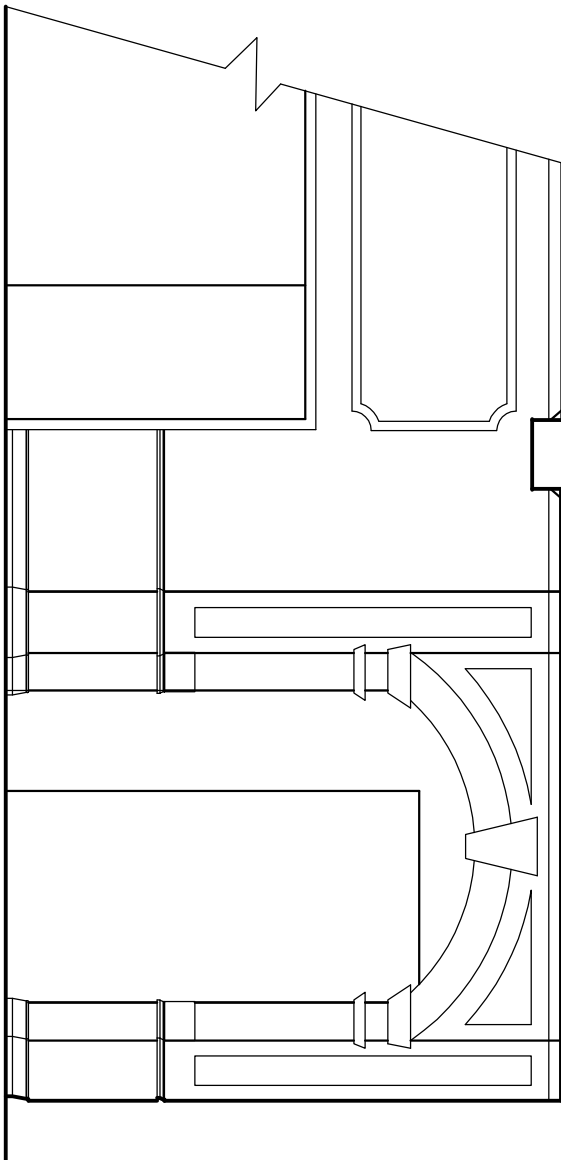


SECTION R - AS EXISTING

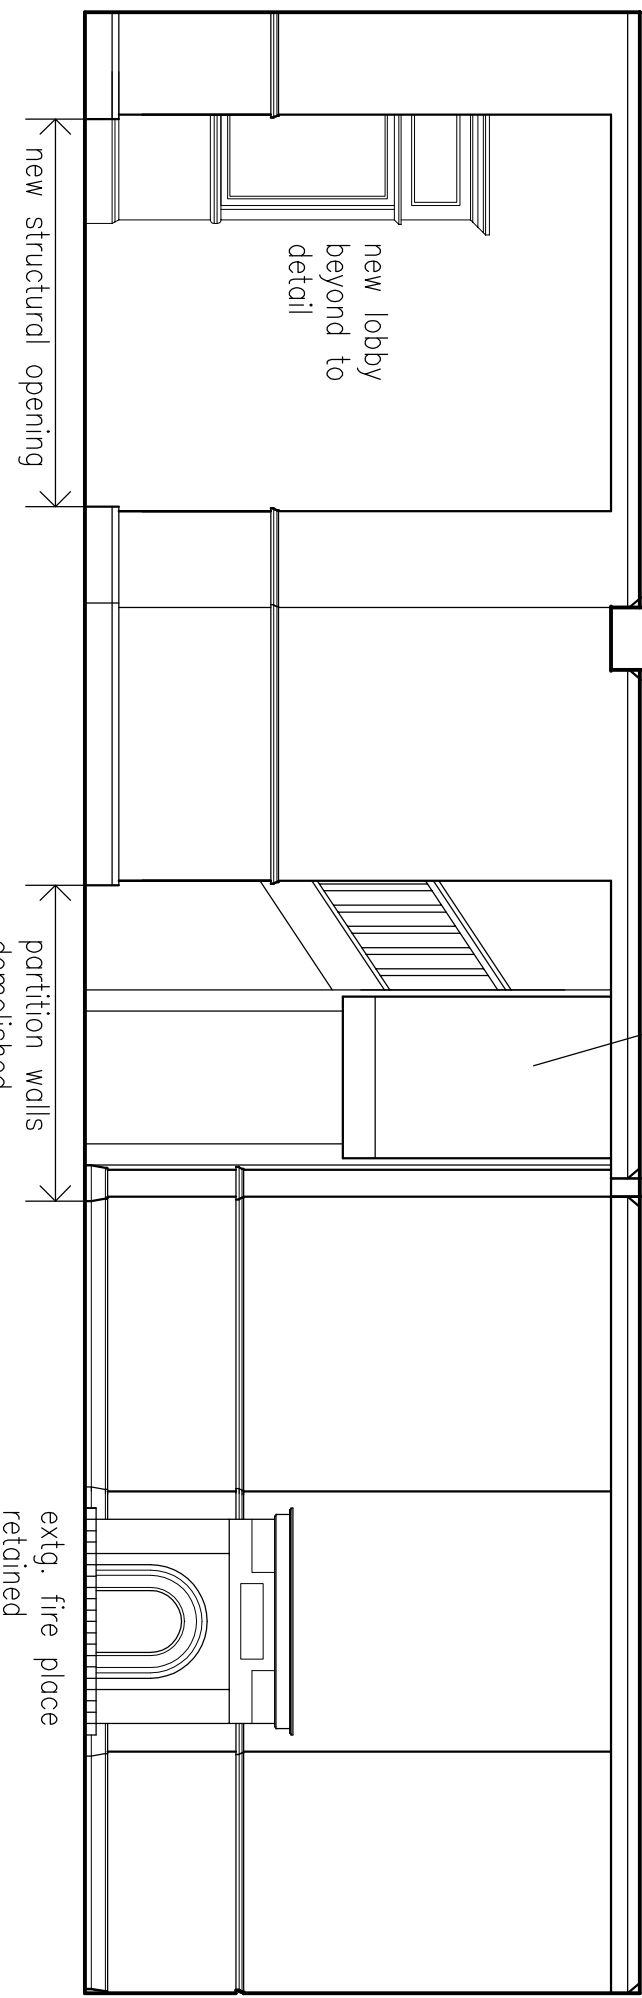

SECTION P - AS PROPOSED

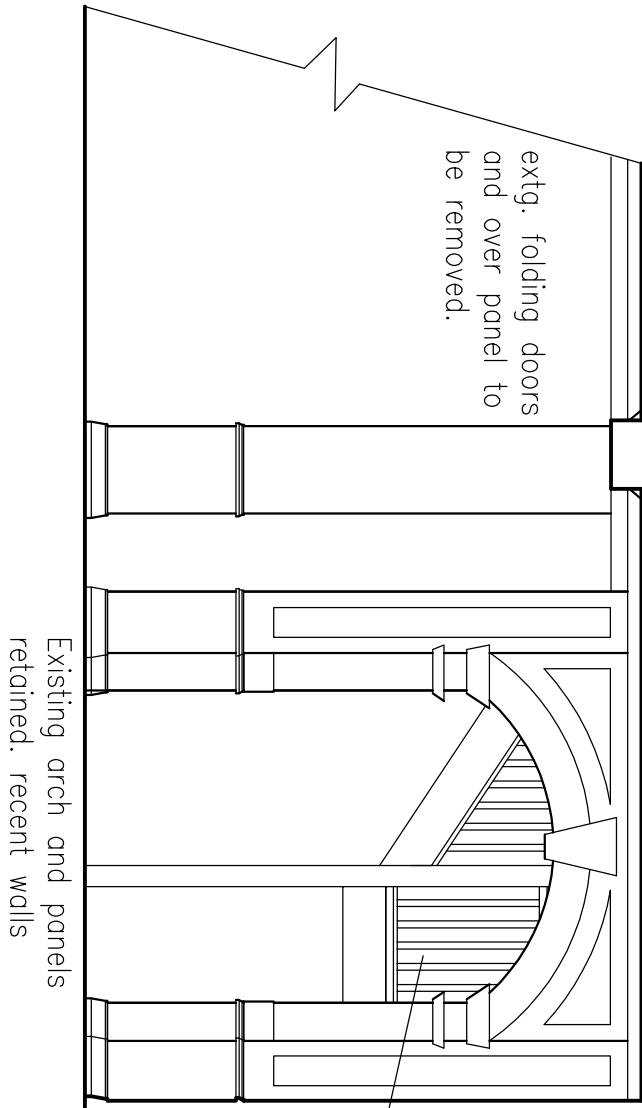

SECTION R - AS PROPOSED

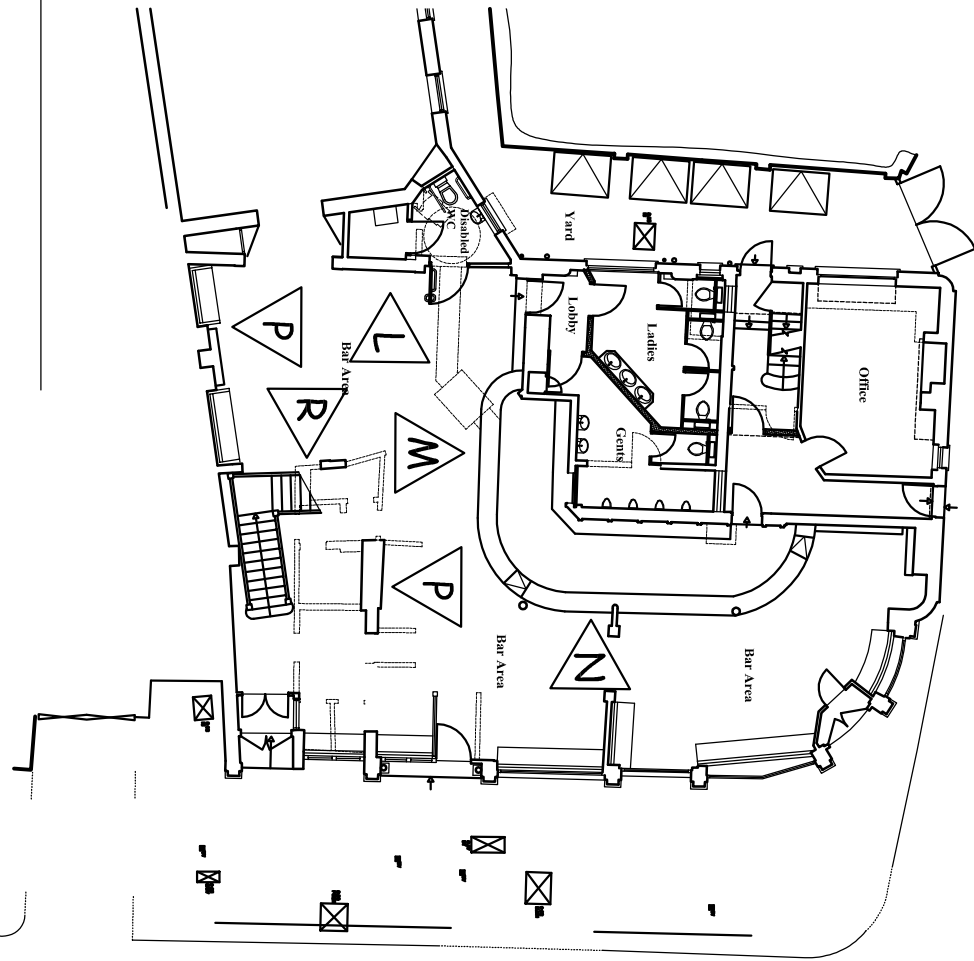

KEY PLAN



Architects + Interior Designers Limited  
GREAT BUSTARD SCHOOL HOUSE, 70 LONDON ROAD,  
BILLCRAV, ESSEX CM17 9LD  
TEL: 01277 632306 FAX: 01277 632307 E-MAIL: admin@lap-architects.co.uk  
www.lap-architects.com

project

The Bull and Gate  
389 Kentish Town Road  
London, NW5 2TU

client

Young & Co's Brewery PLC

drawing title

Internal Bar Elevations  
As Existing and As Proposed

drawing number	revision
7747-317	

scale	drawn	date
1:50 @ A1	LP	14.03.15

This drawing is the property of LAP Architects + Interior Designers Ltd and must not be copied or reproduced without the written permission of the architect.  
Copyright © LAP Architects + Interior Designers Ltd.