


TERRACE FLAT TYPES - 2B3P

- AN - 201
- AN - 206 handed
- AS - 201

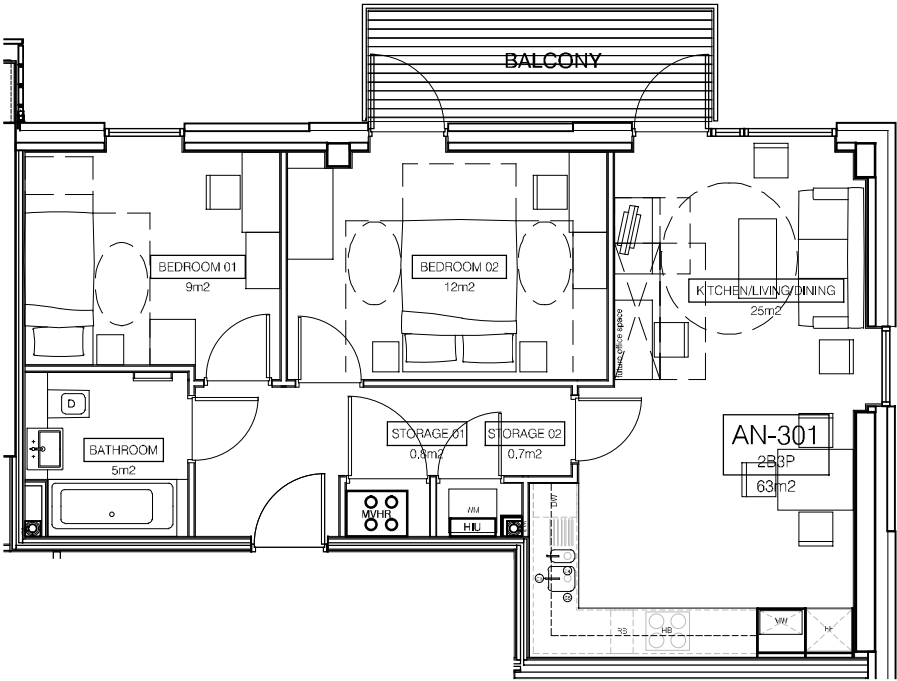

BALCONY FLAT TYPES - 2B3P

- AN - 301
- AN - 306 handed
- AS - 301

- AN - 401
- AN - 406 handed
- AS - 401

- GENERAL NOTES**
1. This drawing is copyright of PTE architects
 2. Use figured dimensions only. DO NOT SCALE
 3. All dimensions are in millimetres unless noted otherwise
 4. All levels are in metres above ordnance datum unless noted otherwise
 5. This drawing must be read in conjunction with all other relevant drawings and specifications from the architect and other consultants
 6. All setting out to be confirmed on site prior to construction

TO BE READ IN CONJUNCTION
WITH L(00)103, 104 & 105

C	21.06.13	FOR CONSTRUCTION	HJ	CB		
B	21.06.13	Revised Cupboard Arrangement	HJ	CB		
A	10.09.12	ISSUED. Revised to LTH. Window/door positions shown, terraces/balconies indicated.	BF	CB		
rev.	date	notes	dm	aud		
drawing status						
FOR CONSTRUCTION						
Diespeker Wharf 38 Graham Street London N1 8JX						
T: 020 7336 7777 URL: www.ptea.co.uk F: 020 7336 0770 E: forename.surname@ptea.co.uk						
PTEa POLLARD THOMAS EDWARDS architects						
project	NETLEY PROJECT BLOCK A Mid-specification		drawn JW	audited CS	scale 1:100 @ A3	date 07.12
dwg title	TYPICAL FLAT TYPES PLANS 2B3P TERRACES/BALCONIES		job no. 12_528	drg no. L(81)001	rev C	