


1 Ground Floor - House Type 01

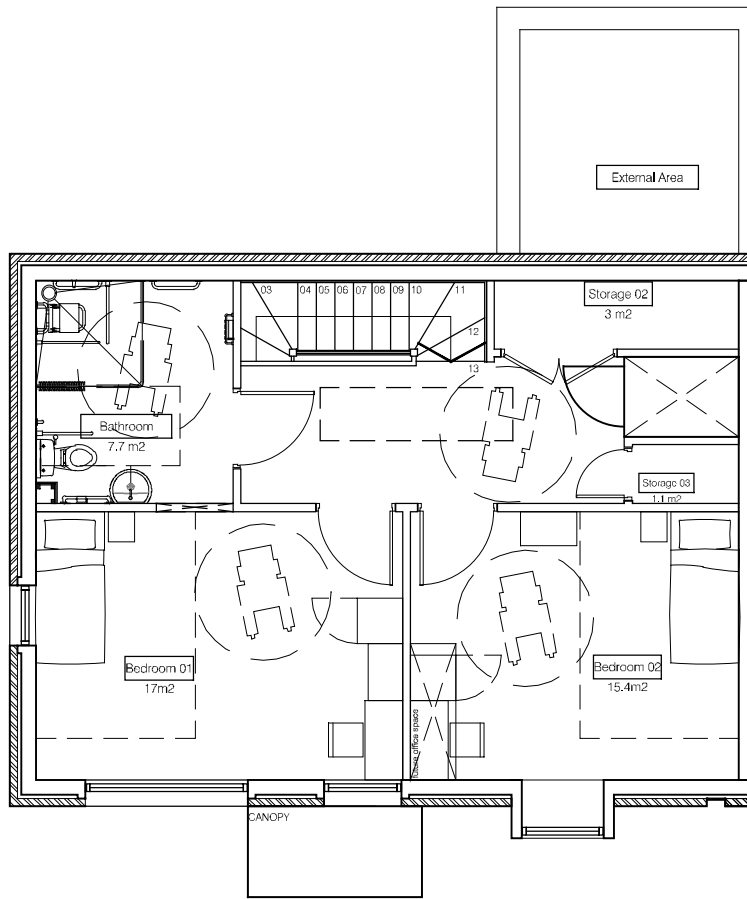

2 First Floor - House Type 01

- GENERAL NOTES**
1. This drawing is copyright of PTE architects
 2. Use figured dimensions only. DO NOT SCALE
 3. All dimensions are in millimetres unless noted otherwise
 4. All levels are in metres above ordnance datum unless noted otherwise
 5. This drawing must be read in conjunction with all other relevant drawings and specifications from the architect and other consultants
 6. All setting out to be confirmed on site prior to construction

C	17.05.13	Revisions: Furniture layouts	BF	CS		
B	10.05.12	Revisions: Refuse store omitted, external area and storage room added.	BF	CB		
A	28.09.12	CU added. Revision cloud omitted for the purpose of contract drawing.	JW	CB		
rev.	date	notes	dm	aud		
drawing status						
STAGE E						
<div>Diespeker Wharf 38 Graham Street London N1 8JX</div> <div>T: 020 7336 7777 URL: www.ptea.co.uk F: 020 7336 0770 E: forename.surname@ptea.co.uk</div> <div><div>PTEa</div><div>POLLARD THOMAS EDWARDS architects</div></div>						
project	NETLEY PROJECT BLOCK E		drawn JW	audited CR	scale 1:100 @ A3	date 07.12
dwg title	FLOOR LAYOUT-HOUSE TYPE 01		job no. 12_528	dig.no. L(81)020	rev C	