

NOTE:  
These drawings are indicative only and show relationships between the building elements but are not necessarily complete or correct. Contractors are to satisfy themselves at tender stage that they fully understand the employers requirements and the full context of the project and its constraints and price accordingly. The contractor is to assume all responsibility for the design.

SANITARY DRAWING NOTE


- Sanitaryware tbc with client (brand: Twyford, Alcona range & Twyford Doc M WC + shower pack)
- Final layout & life time home clear zone dependant on size of sanitary fittings.

SPEC NOTE - HT01 WC


WALL PAINT: M60/ 150  
TILING: M40/ 114  
FLOOR FINISH + SKIRTING: M50/ 153  
PAINTED SVP BOXING: N13  
TOWEL RAIL RADIATOR: N13  
HEIGHT ADJUSTABLE BASIN: N13/ 337D  
DOC M WC PACK: N13-312  
MIRROR: N13/ 439

1  
U(00)180


WHEELCHAIR HOUSE TYPE 01 WC LAYOUT

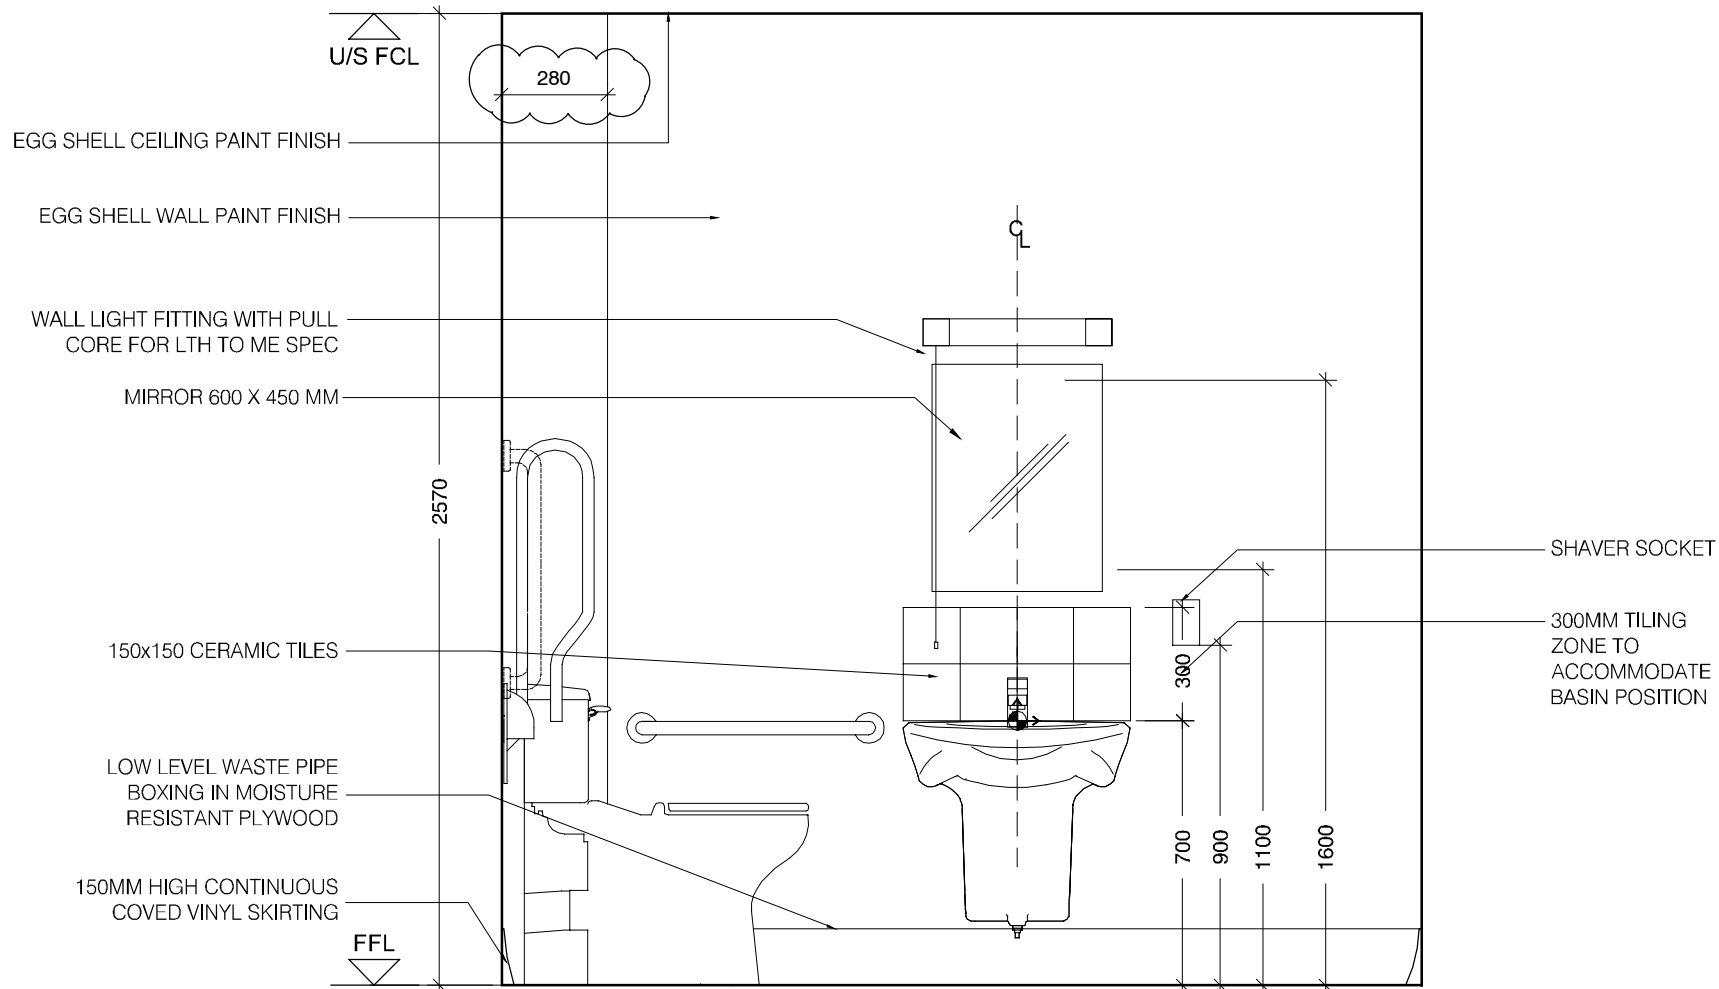


ELEVATION A

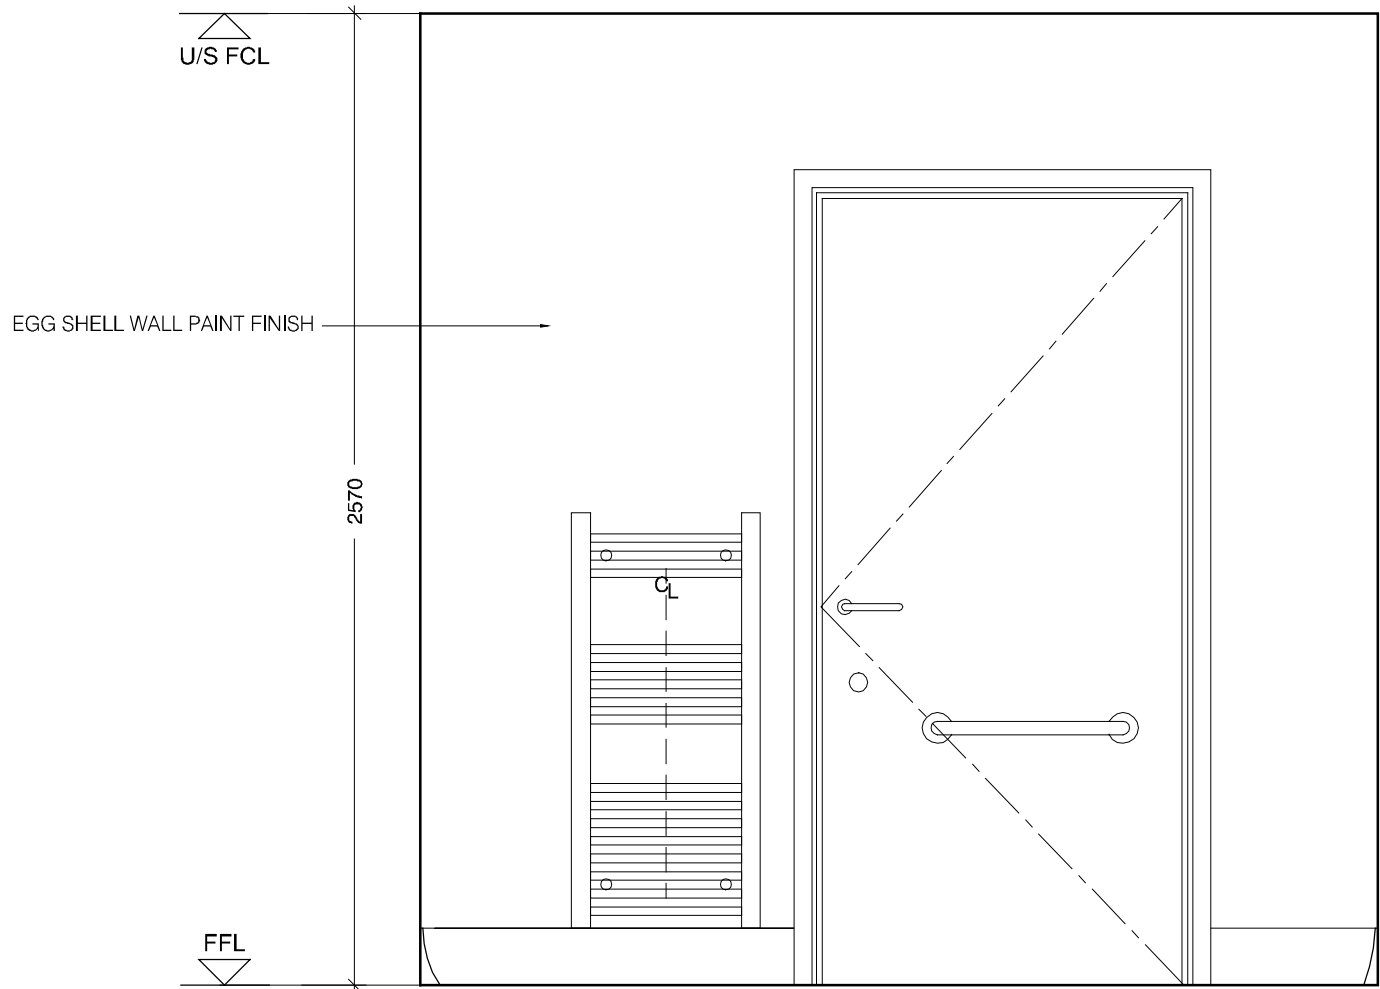

ELEVATION B

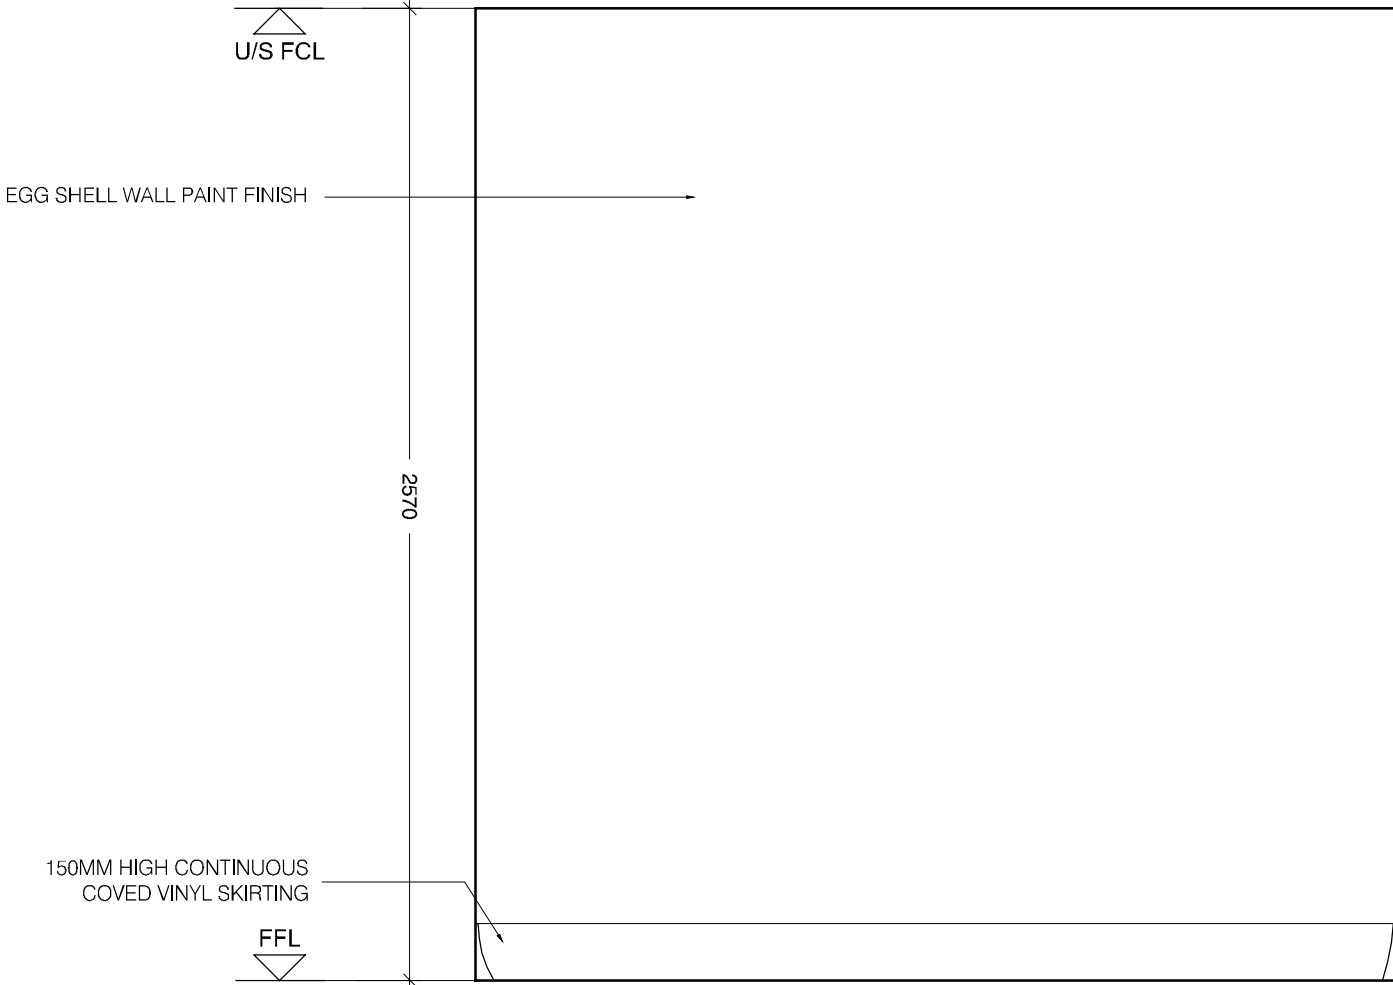

ELEVATION C

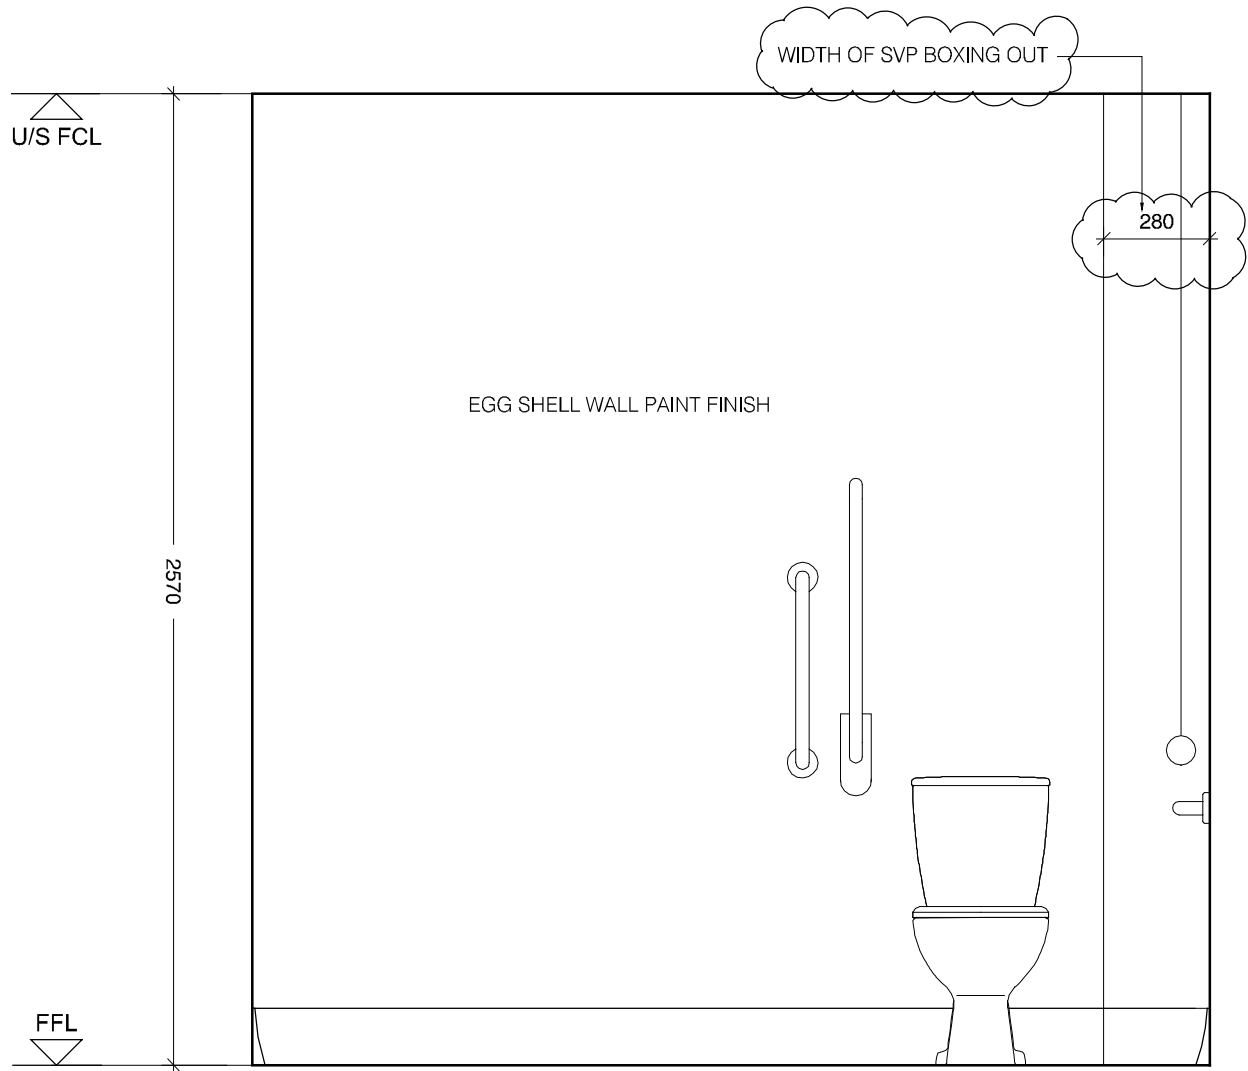

ELEVATION D

C	13.03.13	Issue for construction. SVP boxing size amended.	JW	CS	
B	10.10.12	Revisions to Stage 2 comments	BF	CB	
A	25.07.12	Spec ref added. Detail revised as clouded.	JW	CR	
rev.	date	description	dm	aud	
drawing status					
FOR CONSTRUCTION					
Despcker Wharf 38 Graham Street London N1 8JX			<b>PTEa</b> <b>POLLARD THOMAS EDWARDS architects</b>		
T:	020 7336 7777	URL: www.ptea.co.uk			
F:	020 7336 0770	E: forename.surname@ptea.co.uk			
project	NETLEY PROJECT BLOCK E	drawn JW	audited CR	scale 1:20 @ A1	date 06.12
dwg title	WC LAYOUT WHEELCHAIR HOUSE TYPE 01	job no. 12_528	alt no. L(74)202	rev C	