


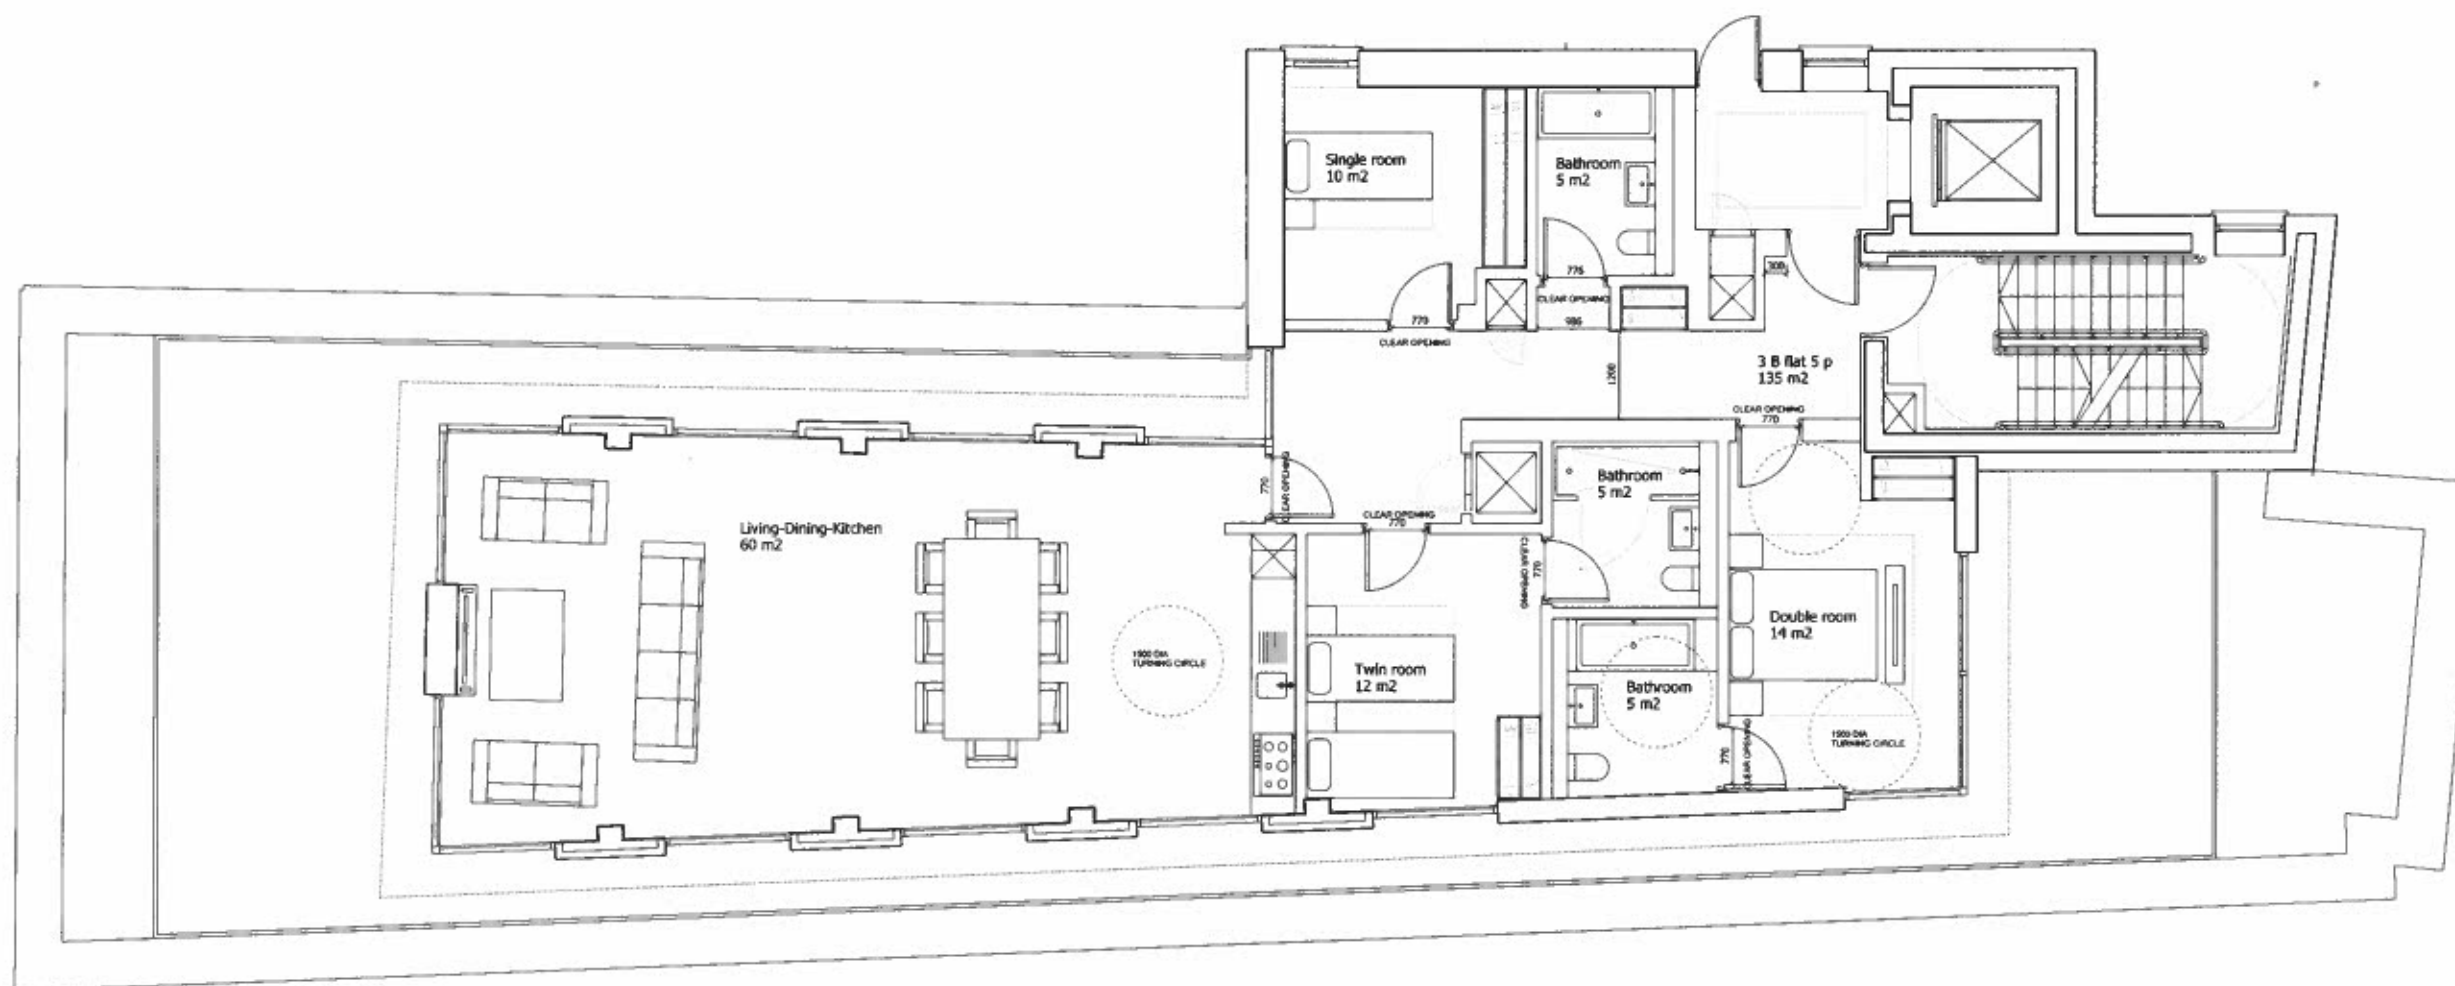

Squire and Partners

77 Wicklow Street London WC1X 9JY
T: 020 7278 5555 F: 020 7239 0495
info@squireandpartners.com
www.squireandpartners.com

Revision description
SUBMITTED FOR PLANNING
WC DOOR SWING CHANGED

Rev	Checked	Date
A	JD	31 MAY 2013
B	JD	09 AUGUST 2013

Project:
16-18 West Central Street
London WC1A 1JJ

Drawn: TD
Checked: JD
Scale: 1: 100@A3
Date: 28/05/2013

Drawing title:
2 Bed Apartment Plan- LTH
Level 02

Job No. 12031
Drwg No. C645_P_04_002

Rev.
B