

NOTES:
 DO NOT SCALE FROM THIS DRAWING.
 ALL DIMENSIONS TO BE CHECKED ON SITE.
 ALL OMISSIONS AND DISCREPANCIES TO BE REPORTED TO THE ARCHITECT IMMEDIATELY.

ALL RIGHTS RESERVED. THIS WORK IS COPYRIGHT AND CANNOT BE REPRODUCED OR COPIED OR MODIFIED IN ANY FORM OR BY ANY MEANS, GRAPHIC ELECTRONIC OR MECHANICAL, INCLUDING PHOTOCOPYING WITHOUT THE WRITTEN PERMISSION OF SQUIRE AND PARTNERS ARCHITECTS.

SUBMITTED FOR PLANNING	31/05/13	JD	A
Revision description	Date	Check	Rev

Squire and Partners

77 Wicklow Street London WC1X 9JY
 T: 020 7278 5555 F: 020 7239 0495

info@squireandpartners.com
 www.squireandpartners.com


Project
 16-18 West Central Street
 London
 WC1A 1JJ

Drawing
 West Central Street
 Existing Ground Floor

Drawn	Date	Scale
JD	08/11/2012	1:100@A1 1:200@A3
Job number	Drawing number	Revision
12031	JA12_P_00_001	A

NOTES:
 DO NOT SCALE FROM THIS DRAWING.
 ALL DIMENSIONS TO BE CHECKED ON SITE.
 ALL OMISSIONS AND DISCREPANCIES TO BE REPORTED TO THE ARCHITECT IMMEDIATELY.

ALL RIGHTS RESERVED. THIS WORK IS COPYRIGHT AND CANNOT BE REPRODUCED OR COPIED OR MODIFIED IN ANY FORM OR BY ANY MEANS, GRAPHIC ELECTRONIC OR MECHANICAL, INCLUDING PHOTOCOPYING WITHOUT THE WRITTEN PERMISSION OF SQUIRE AND PARTNERS ARCHITECTS.

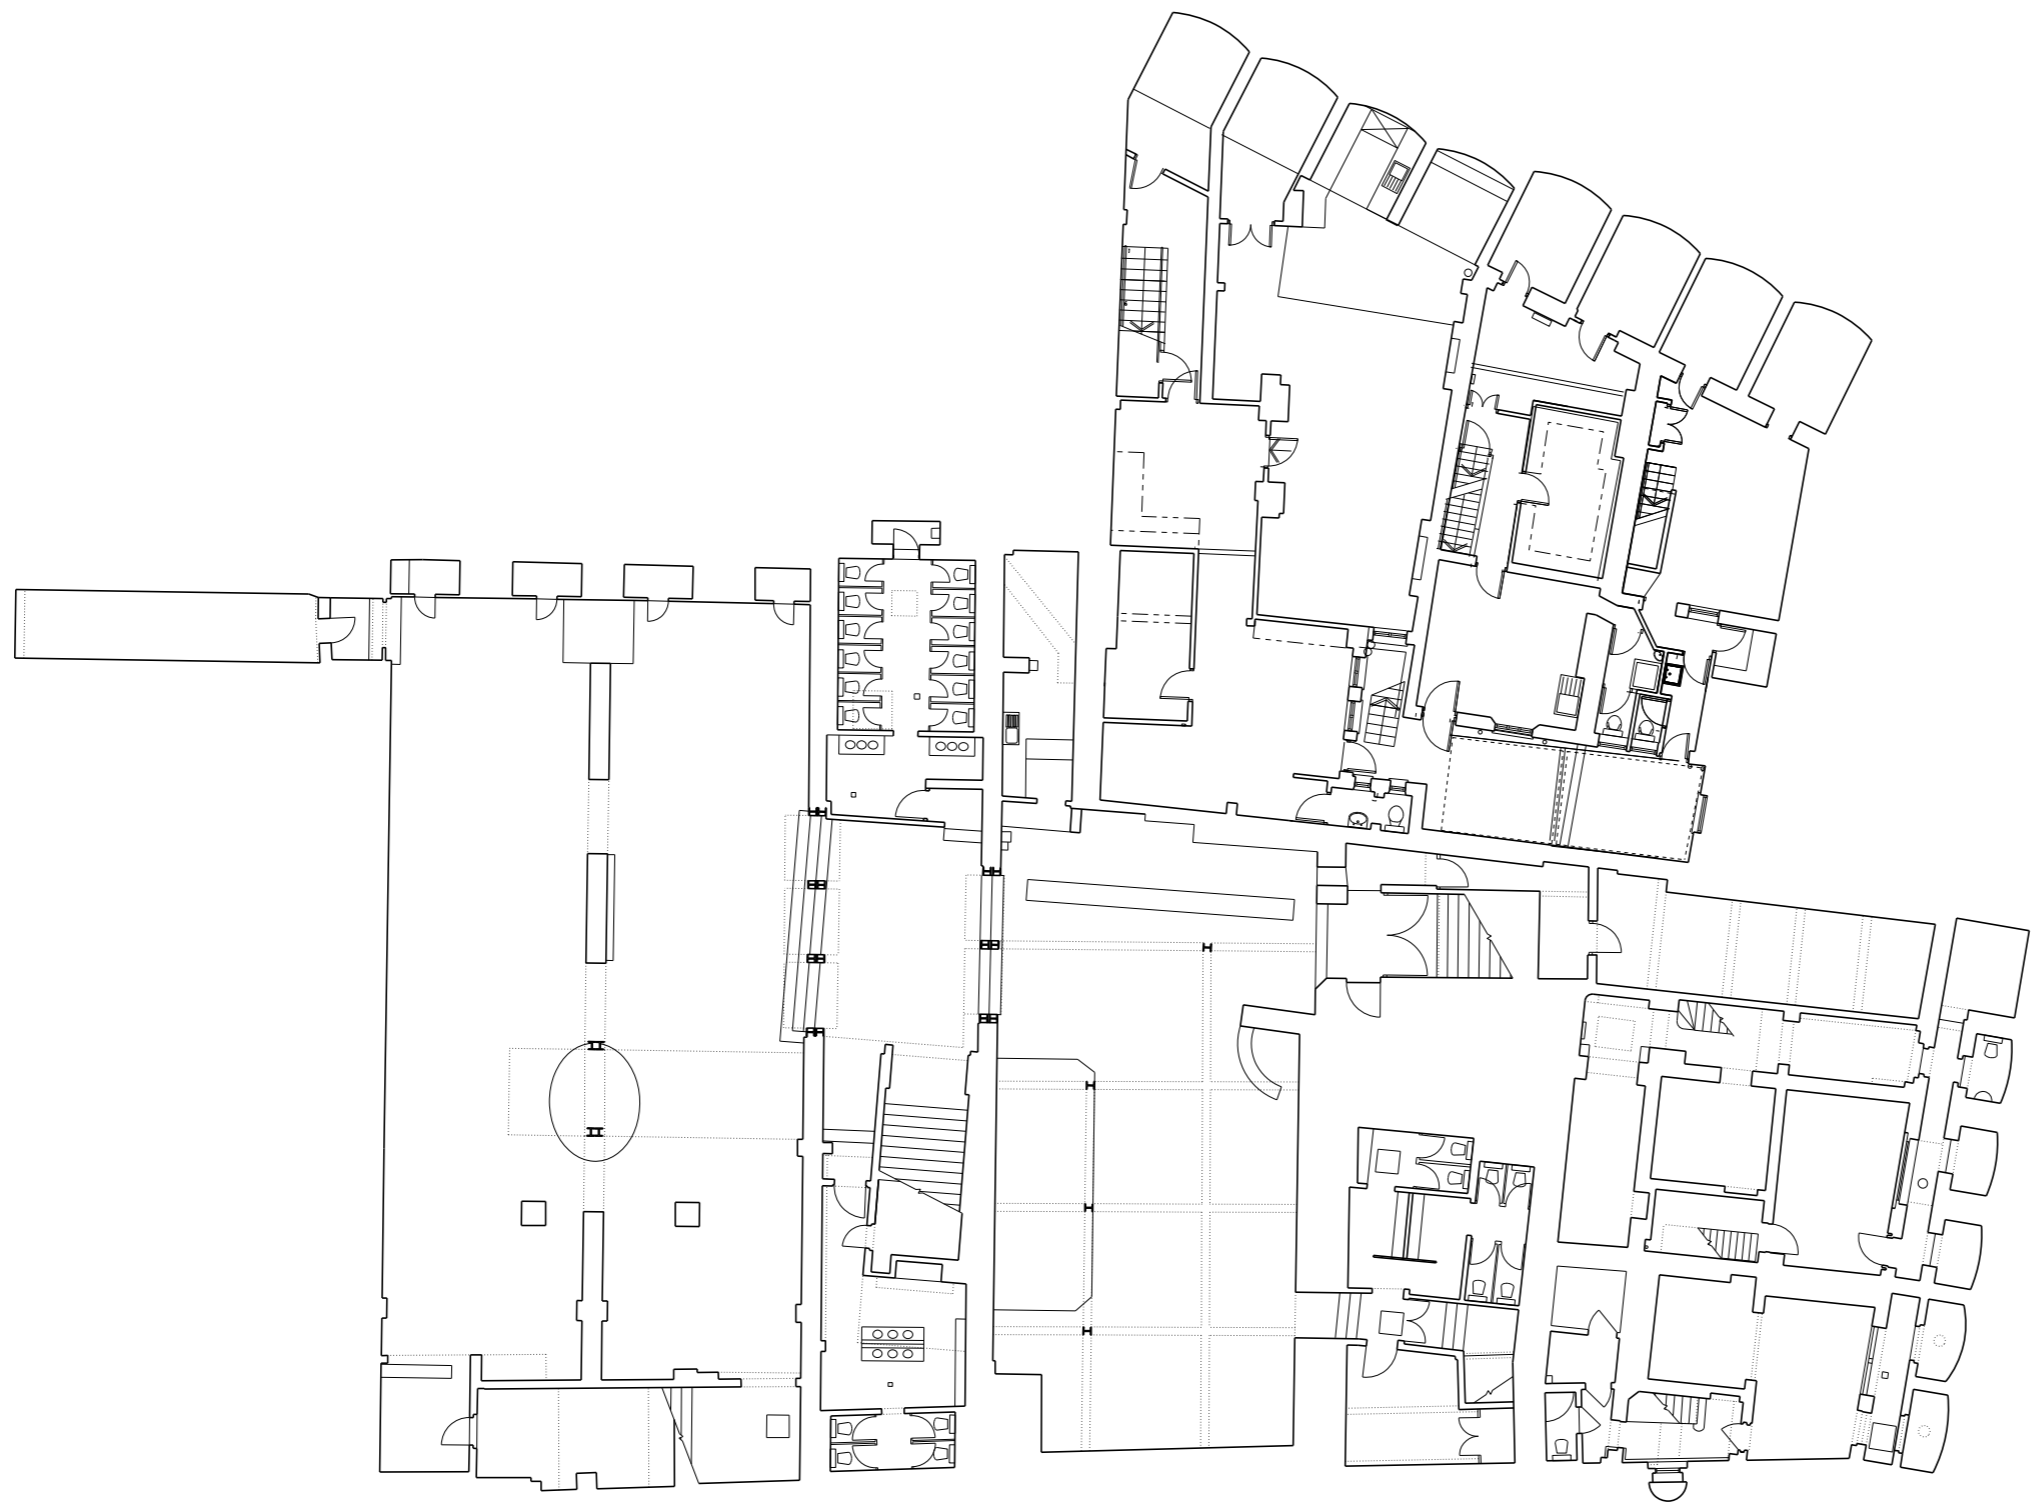

Revision description	Date	Check	Rev
SUBMITTED FOR PLANNING	31/05/13	JD	A

Squire and Partners

77 Wicklow Street London WC1X 9JY
 T: 020 7278 5555 F: 020 7239 0495

info@squireandpartners.com
 www.squireandpartners.com

Project
 16-18 West Central Street
 London
 WC1A 1JJ

Drawing
 West Central Street
 Existing Level B1

Drawn	Date	Scale
JD	08/11/2012	1:100@A1 1:200@A3
Job number	Drawing number	Revision
12031	JA12_P_B1_001	A



NOTES:
 DO NOT SCALE FROM THIS DRAWING.
 ALL DIMENSIONS TO BE CHECKED ON SITE.
 ALL OMISSIONS AND DISCREPANCIES TO BE REPORTED TO THE ARCHITECT IMMEDIATELY.

ALL RIGHTS RESERVED. THIS WORK IS COPYRIGHT AND CANNOT BE REPRODUCED OR COPIED OR MODIFIED IN ANY FORM OR BY ANY MEANS, GRAPHIC ELECTRONIC OR MECHANICAL, INCLUDING PHOTOCOPYING WITHOUT THE WRITTEN PERMISSION OF SQUIRE AND PARTNERS ARCHITECTS.

SUBMITTED FOR PLANNING	31/05/13	JD	A
Revision description	Date	Check	Rev

Squire and Partners

77 Wicklow Street London WC1X 9JY
 T: 020 7278 5555 F: 020 7239 0495

info@squireandpartners.com
 www.squireandpartners.com

Project
 16-18 West Central Street
 London
 WC1A 1JJ

Drawing
 West Central Street
 Existing Level 01

Drawn	Date	Scale
JD	08/11/2012	1:100@A1 1:200@A3
Job number	Drawing number	Revision
12031	JA12_P_01_001	A

NOTES:
 DO NOT SCALE FROM THIS DRAWING.
 ALL DIMENSIONS TO BE CHECKED ON SITE.
 ALL OMISSIONS AND DISCREPANCIES TO BE REPORTED TO THE ARCHITECT IMMEDIATELY.

ALL RIGHTS RESERVED. THIS WORK IS COPYRIGHT AND CANNOT BE REPRODUCED OR COPIED OR MODIFIED IN ANY FORM OR BY ANY MEANS, GRAPHIC ELECTRONIC OR MECHANICAL, INCLUDING PHOTOCOPYING WITHOUT THE WRITTEN PERMISSION OF SQUIRE AND PARTNERS ARCHITECTS.



Revision description	Date	Check	Rev
SUBMITTED FOR PLANNING	31/05/13	JD	A

Squire and Partners

77 Wicklow Street London WC1X 9JY
 T: 020 7278 5555 F: 020 7239 0495

info@squireandpartners.com
 www.squireandpartners.com


Project
 16-18 West Central Street
 London
 WC1A 1JJ

Drawing
 West Central Street
 Existing Level 02

Drawn	Date	Scale
JD	08/11/2012	1:100@A1 1:200@A3
Job number	Drawing number	Revision
12031	JA12_P_02_001	A

NOTES:
 DO NOT SCALE FROM THIS DRAWING.
 ALL DIMENSIONS TO BE CHECKED ON SITE.
 ALL OMISSIONS AND DISCREPANCIES TO BE REPORTED TO THE ARCHITECT IMMEDIATELY.

ALL RIGHTS RESERVED. THIS WORK IS COPYRIGHT AND CANNOT BE REPRODUCED OR COPIED OR MODIFIED IN ANY FORM OR BY ANY MEANS, GRAPHIC ELECTRONIC OR MECHANICAL, INCLUDING PHOTOCOPYING WITHOUT THE WRITTEN PERMISSION OF SQUIRE AND PARTNERS ARCHITECTS.

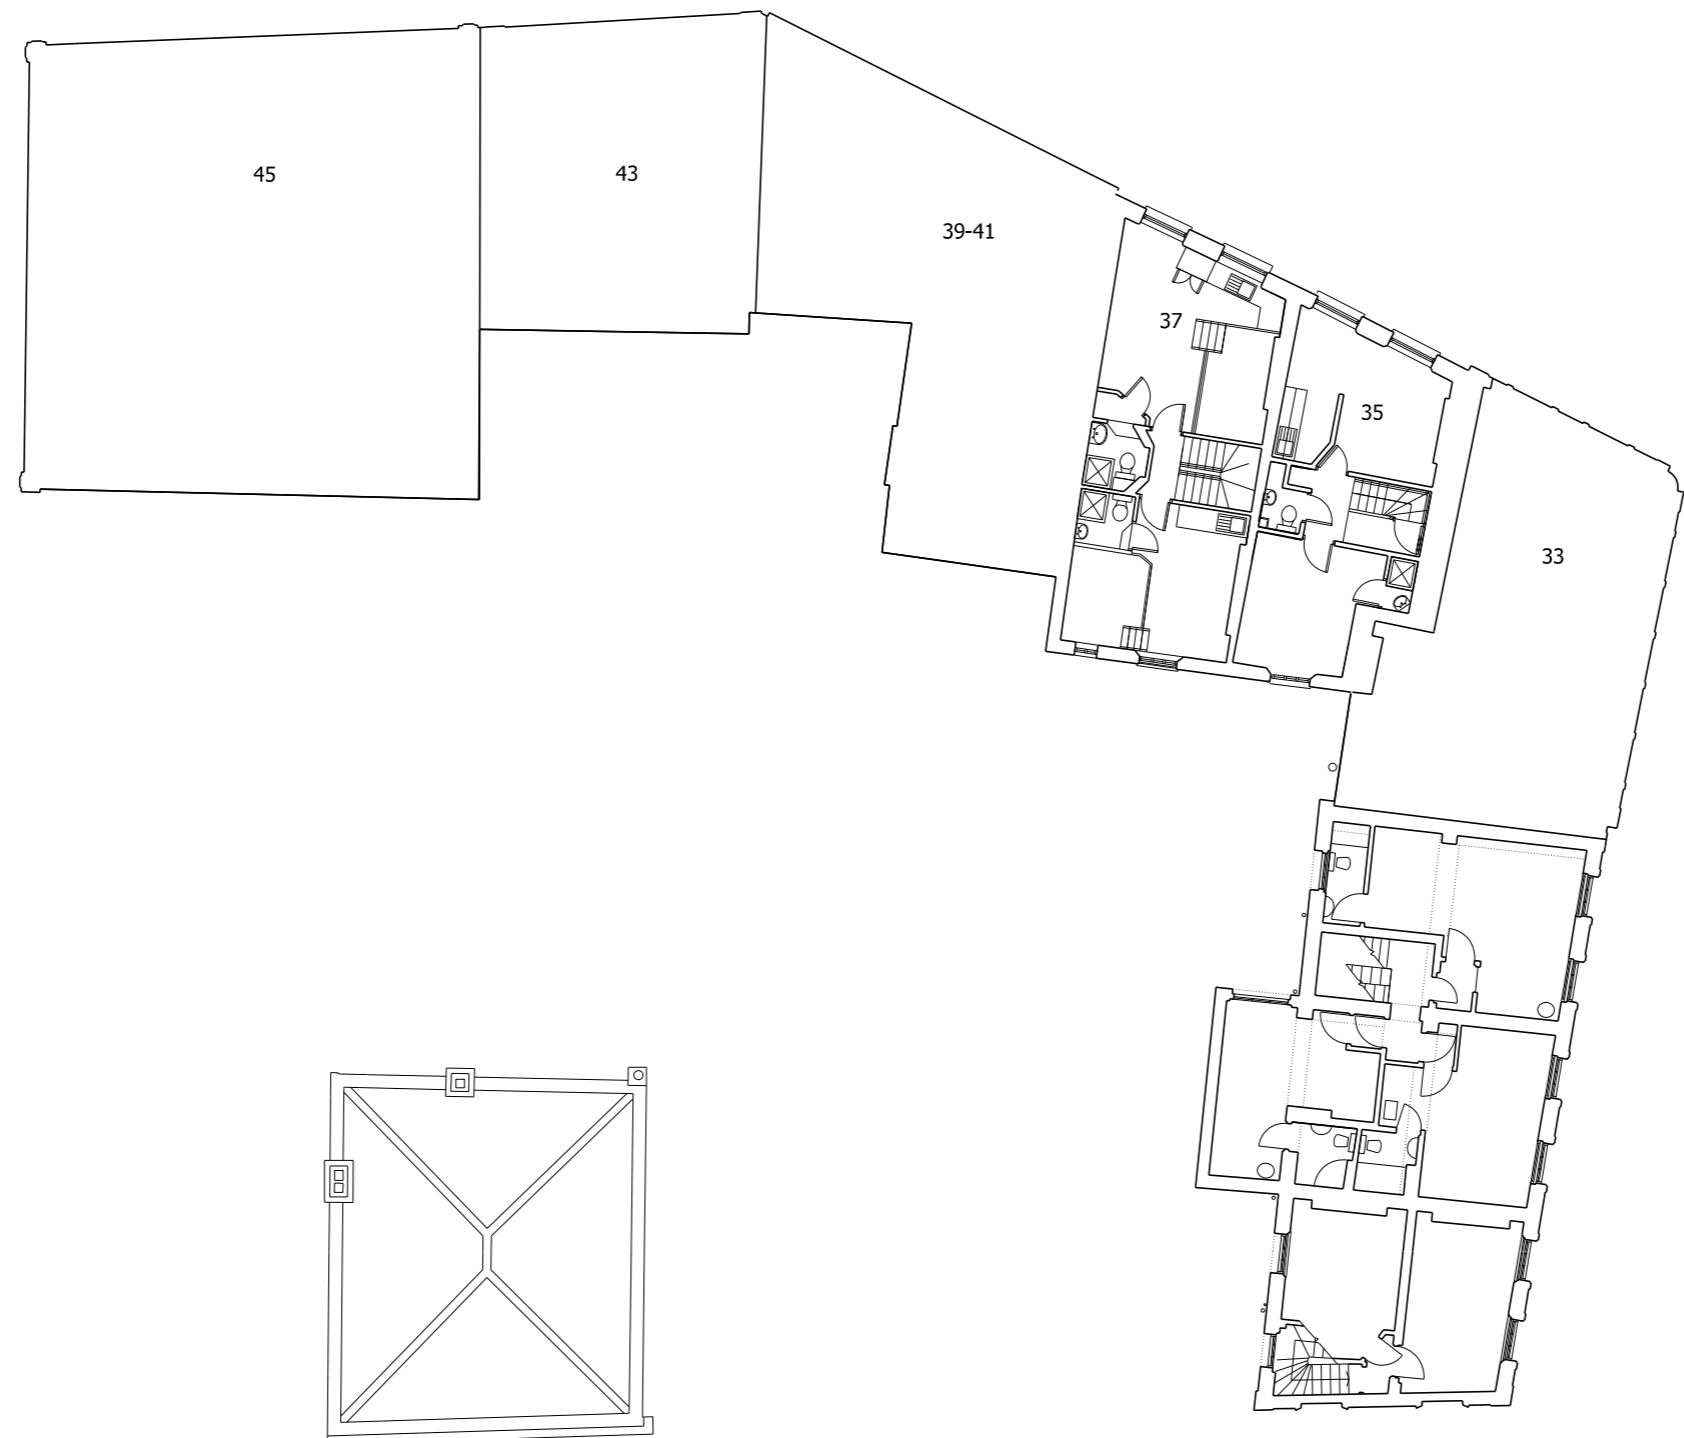

Revision description	Date	Check	Rev
SUBMITTED FOR PLANNING	31/05/13	JD	A

Squire and Partners

77 Wicklow Street London WC1X 9JY
 T: 020 7278 5555 F: 020 7239 0495

info@squireandpartners.com
 www.squireandpartners.com


Project
 16-18 West Central Street
 London
 WC1A 1JJ

Drawing
 West Central Street
 Existing Level 03

Drawn	Date	Scale
JD	08/11/2012	1:100@A1 1:200@A3
Job number	Drawing number	Revision
12031	JA12_P_03_001	A

NOTES:
 DO NOT SCALE FROM THIS DRAWING.
 ALL DIMENSIONS TO BE CHECKED ON SITE.
 ALL OMISSIONS AND DISCREPANCIES TO BE REPORTED TO THE ARCHITECT IMMEDIATELY.

ALL RIGHTS RESERVED. THIS WORK IS COPYRIGHT AND CANNOT BE REPRODUCED OR COPIED OR MODIFIED IN ANY FORM OR BY ANY MEANS, GRAPHIC ELECTRONIC OR MECHANICAL, INCLUDING PHOTOCOPYING WITHOUT THE WRITTEN PERMISSION OF SQUIRE AND PARTNERS ARCHITECTS.

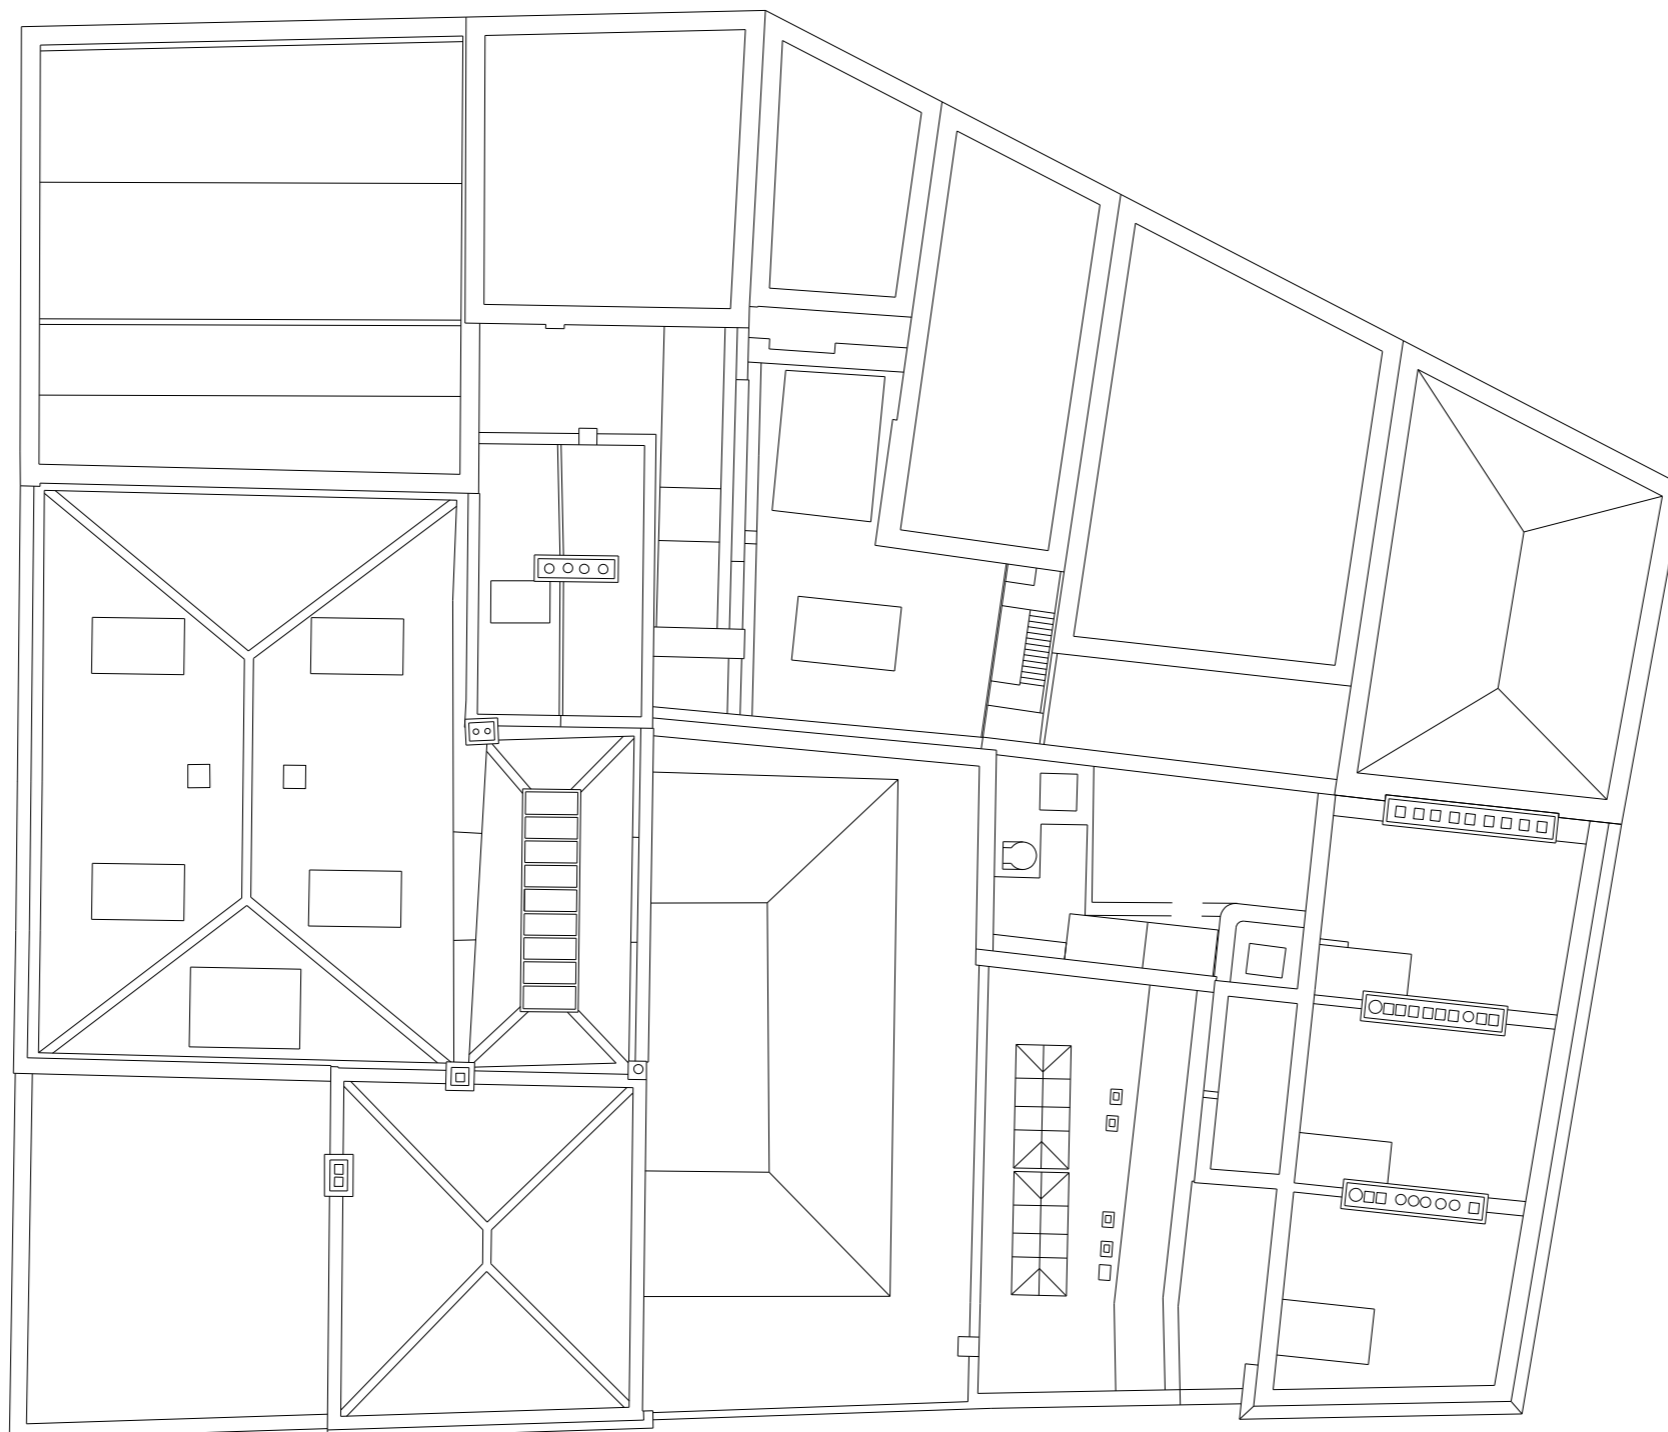

Revision description	Date	Check	Rev
SUBMITTED FOR PLANNING	31/05/13	JD	A

Squire and Partners

77 Wicklow Street London WC1X 9JY
 T: 020 7278 5555 F: 020 7239 0495

info@squireandpartners.com
 www.squireandpartners.com



Project
 16-18 West Central Street
 London
 WC1A 1JJ

Drawing
 West Central Street
 Existing Roof Plan

Drawn	Date	Scale
JD	04/02/2013	1:100@A1 1:200@A3
Job number	Drawing number	Revision
12031	JA12_P_RF_001	A

NOTES:
 DO NOT SCALE FROM THIS DRAWING.
 ALL DIMENSIONS TO BE CHECKED ON SITE.
 ALL OMISSIONS AND DISCREPANCIES TO BE REPORTED TO THE ARCHITECT IMMEDIATELY.

ALL RIGHTS RESERVED. THIS WORK IS COPYRIGHT AND CANNOT BE REPRODUCED OR COPIED OR MODIFIED IN ANY FORM OR BY ANY MEANS, GRAPHIC ELECTRONIC OR MECHANICAL, INCLUDING PHOTOCOPYING WITHOUT THE WRITTEN PERMISSION OF SQUIRE AND PARTNERS ARCHITECTS.

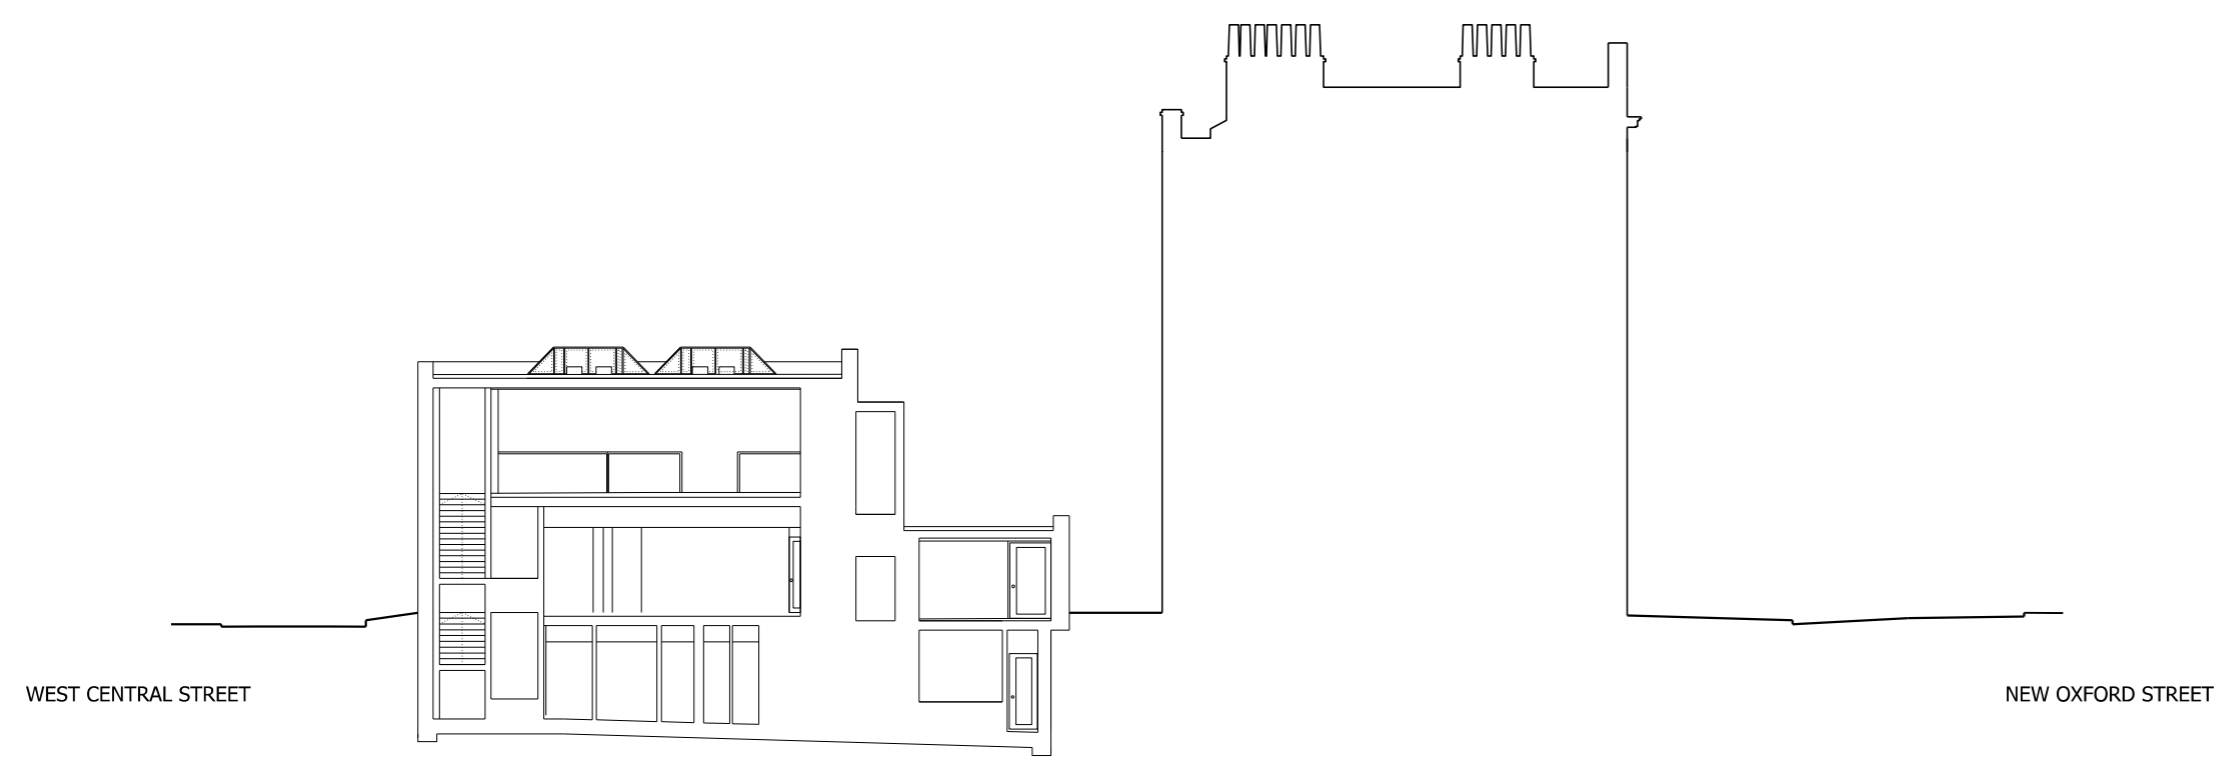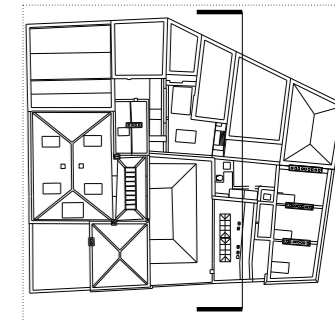

Revision description	Date	Check	Rev
SUBMITTED FOR PLANNING	31/05/13	JD	A

Squire and Partners


77 Wicklow Street London WC1X 9JY
 T: 020 7278 5555 F: 020 7239 0495

info@squireandpartners.com
 www.squireandpartners.com

Project
 16-18 West Central Street
 London
 WC1A 1JJ


Drawing
 Section AA
 Existing Section

Drawn	Date	Scale
JGI	04/02/2013	1:100@A1 1:200@A3
Job number	Drawing number	Revision
12031	JA12_S_AA_001	A

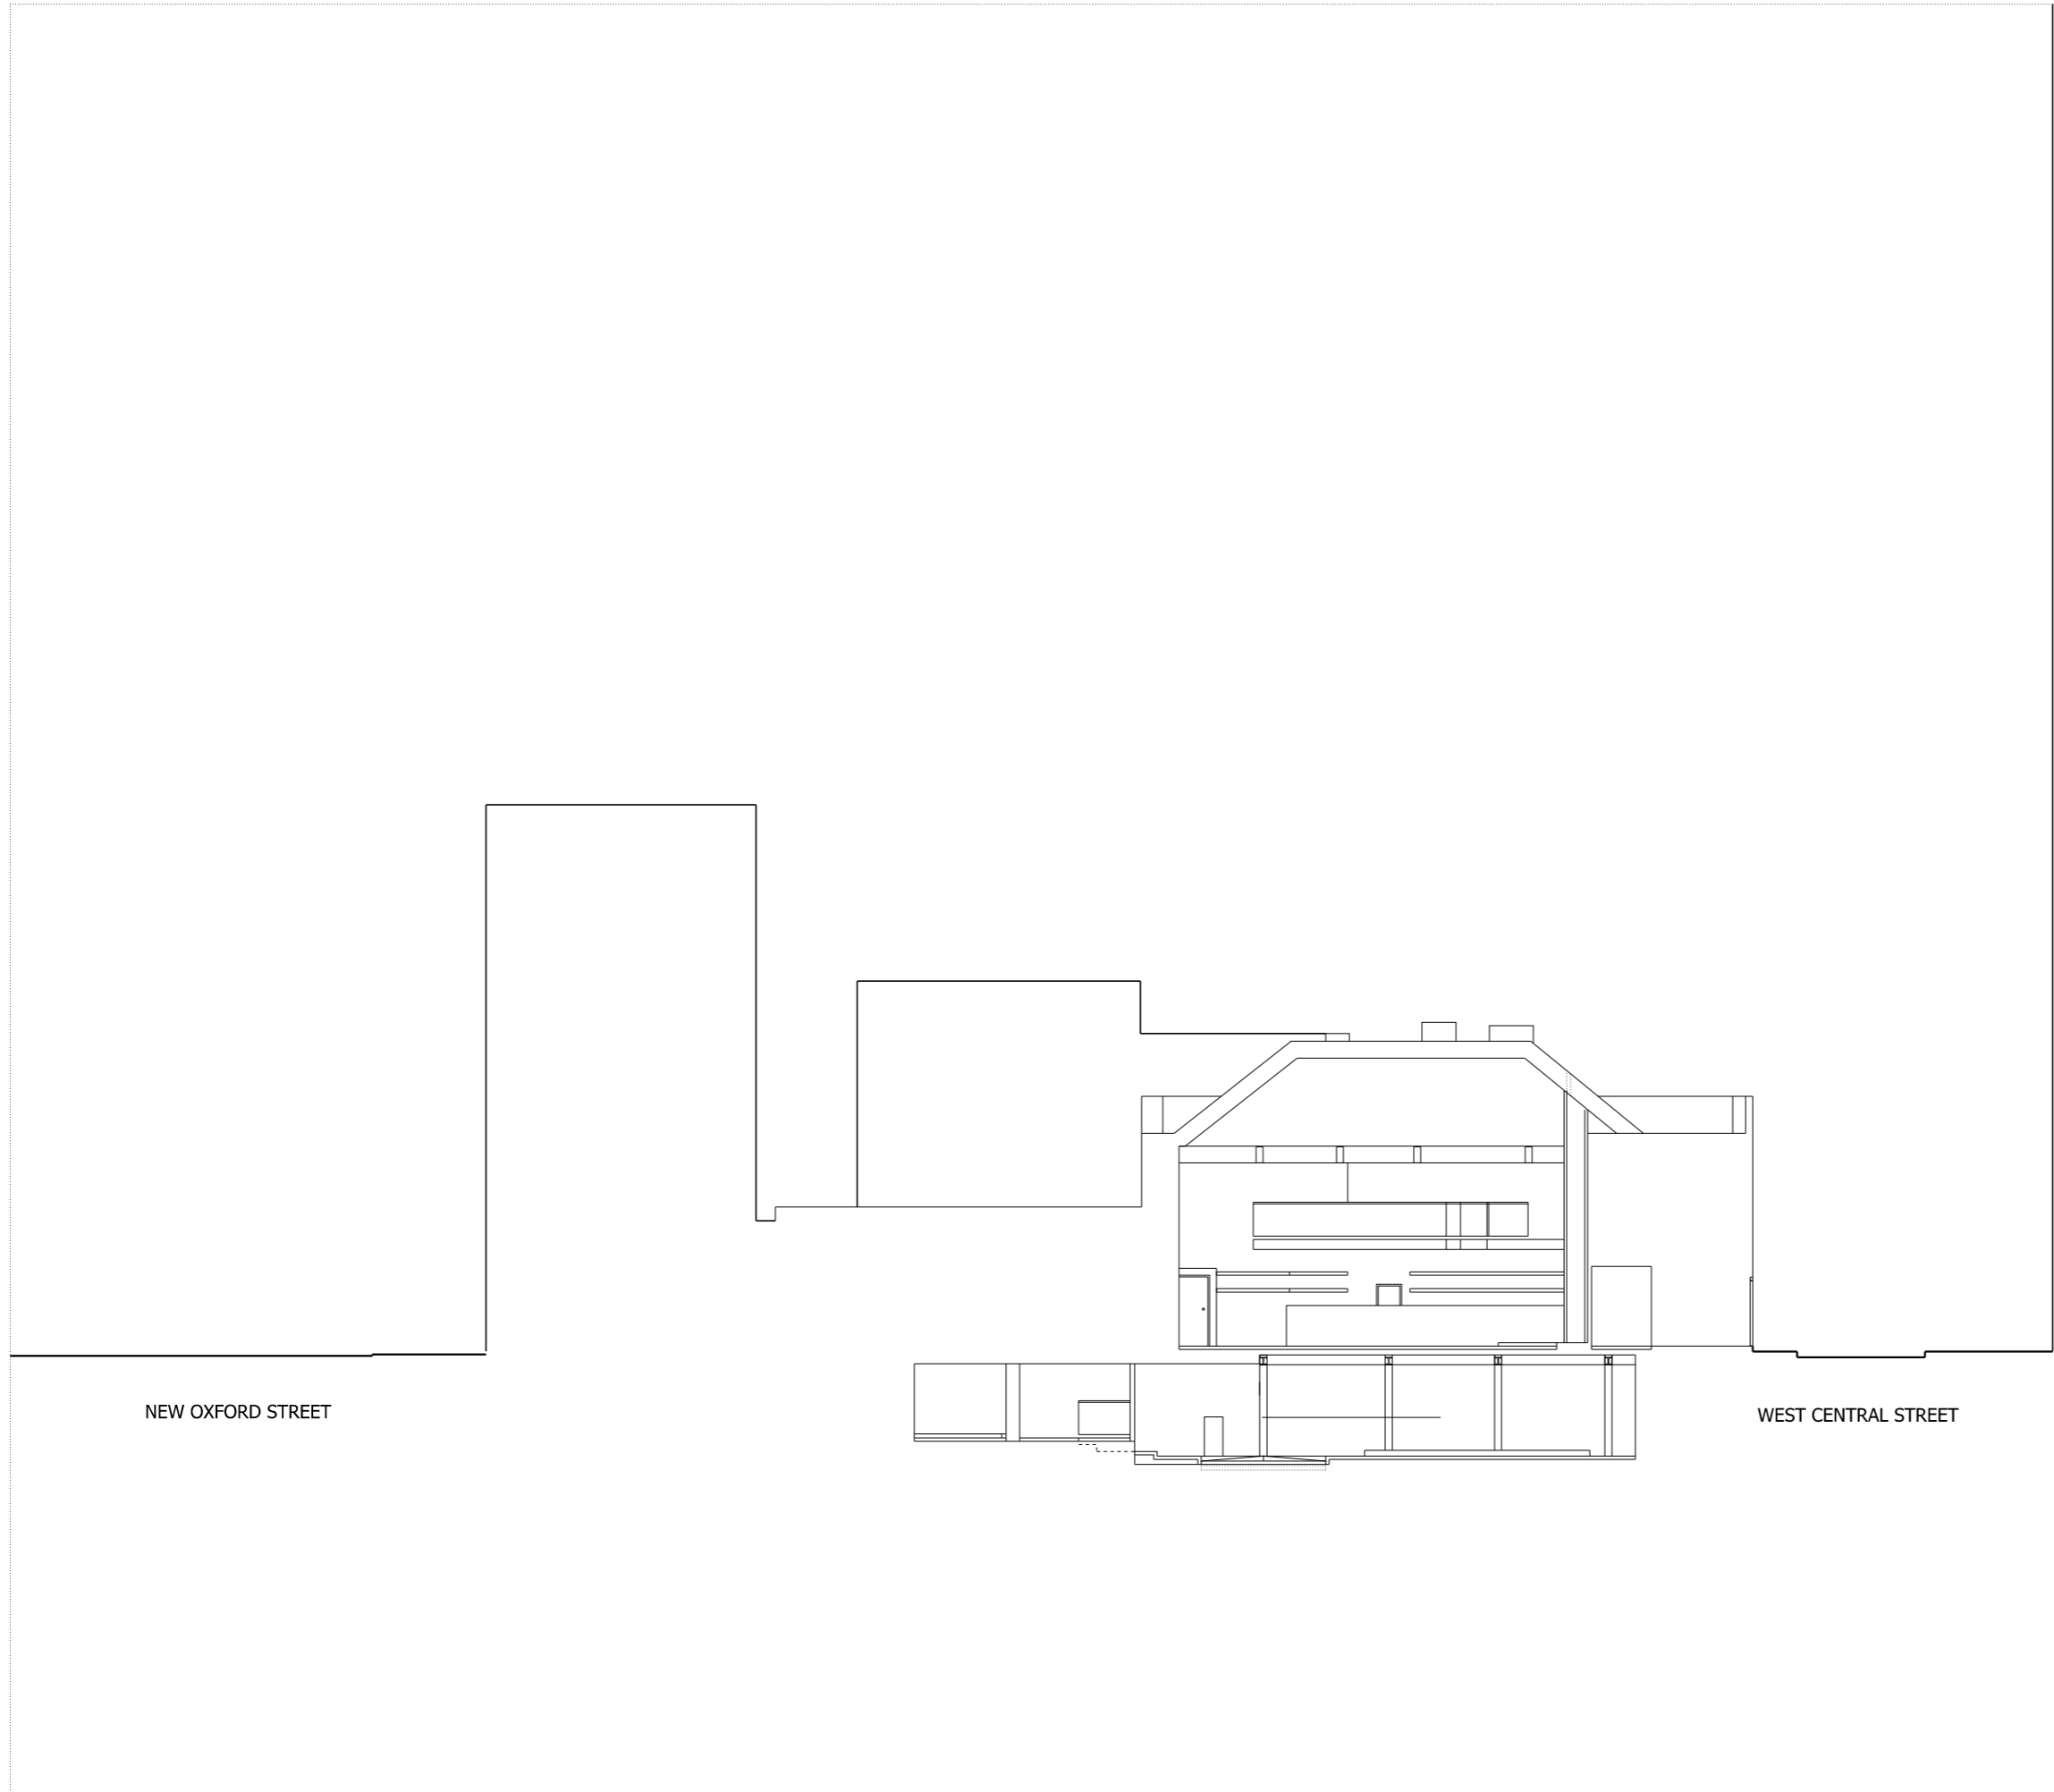

NOTES:
 DO NOT SCALE FROM THIS DRAWING.
 ALL DIMENSIONS TO BE CHECKED ON SITE.
 ALL OMISSIONS AND DISCREPANCIES TO BE REPORTED TO THE ARCHITECT IMMEDIATELY.

ALL RIGHTS RESERVED. THIS WORK IS COPYRIGHT AND CANNOT BE REPRODUCED OR COPIED OR MODIFIED IN ANY FORM OR BY ANY MEANS, GRAPHIC ELECTRONIC OR MECHANICAL, INCLUDING PHOTOCOPYING WITHOUT THE WRITTEN PERMISSION OF SQUIRE AND PARTNERS ARCHITECTS.

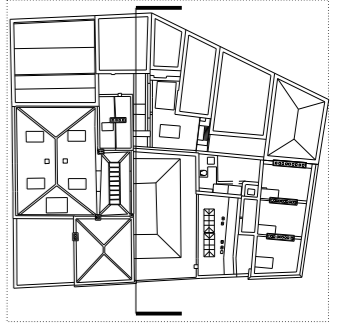

SUBMITTED FOR PLANNING	31/05/13	JD	A
Revision description	Date	Check	Rev

Squire and Partners


77 Wicklow Street London WC1X 9JY
 T: 020 7278 5555 F: 020 7239 0495

info@squireandpartners.com
 www.squireandpartners.com

Project
 16-18 West Central Street
 London
 WC1A 1JJ


Drawing
 Section BB
 Existing Section

Drawn	Date	Scale
JGI	04/02/2013	1:100@A1 1:200@A3
Job number	Drawing number	Revision
12031	JA12_S_BB_001	A

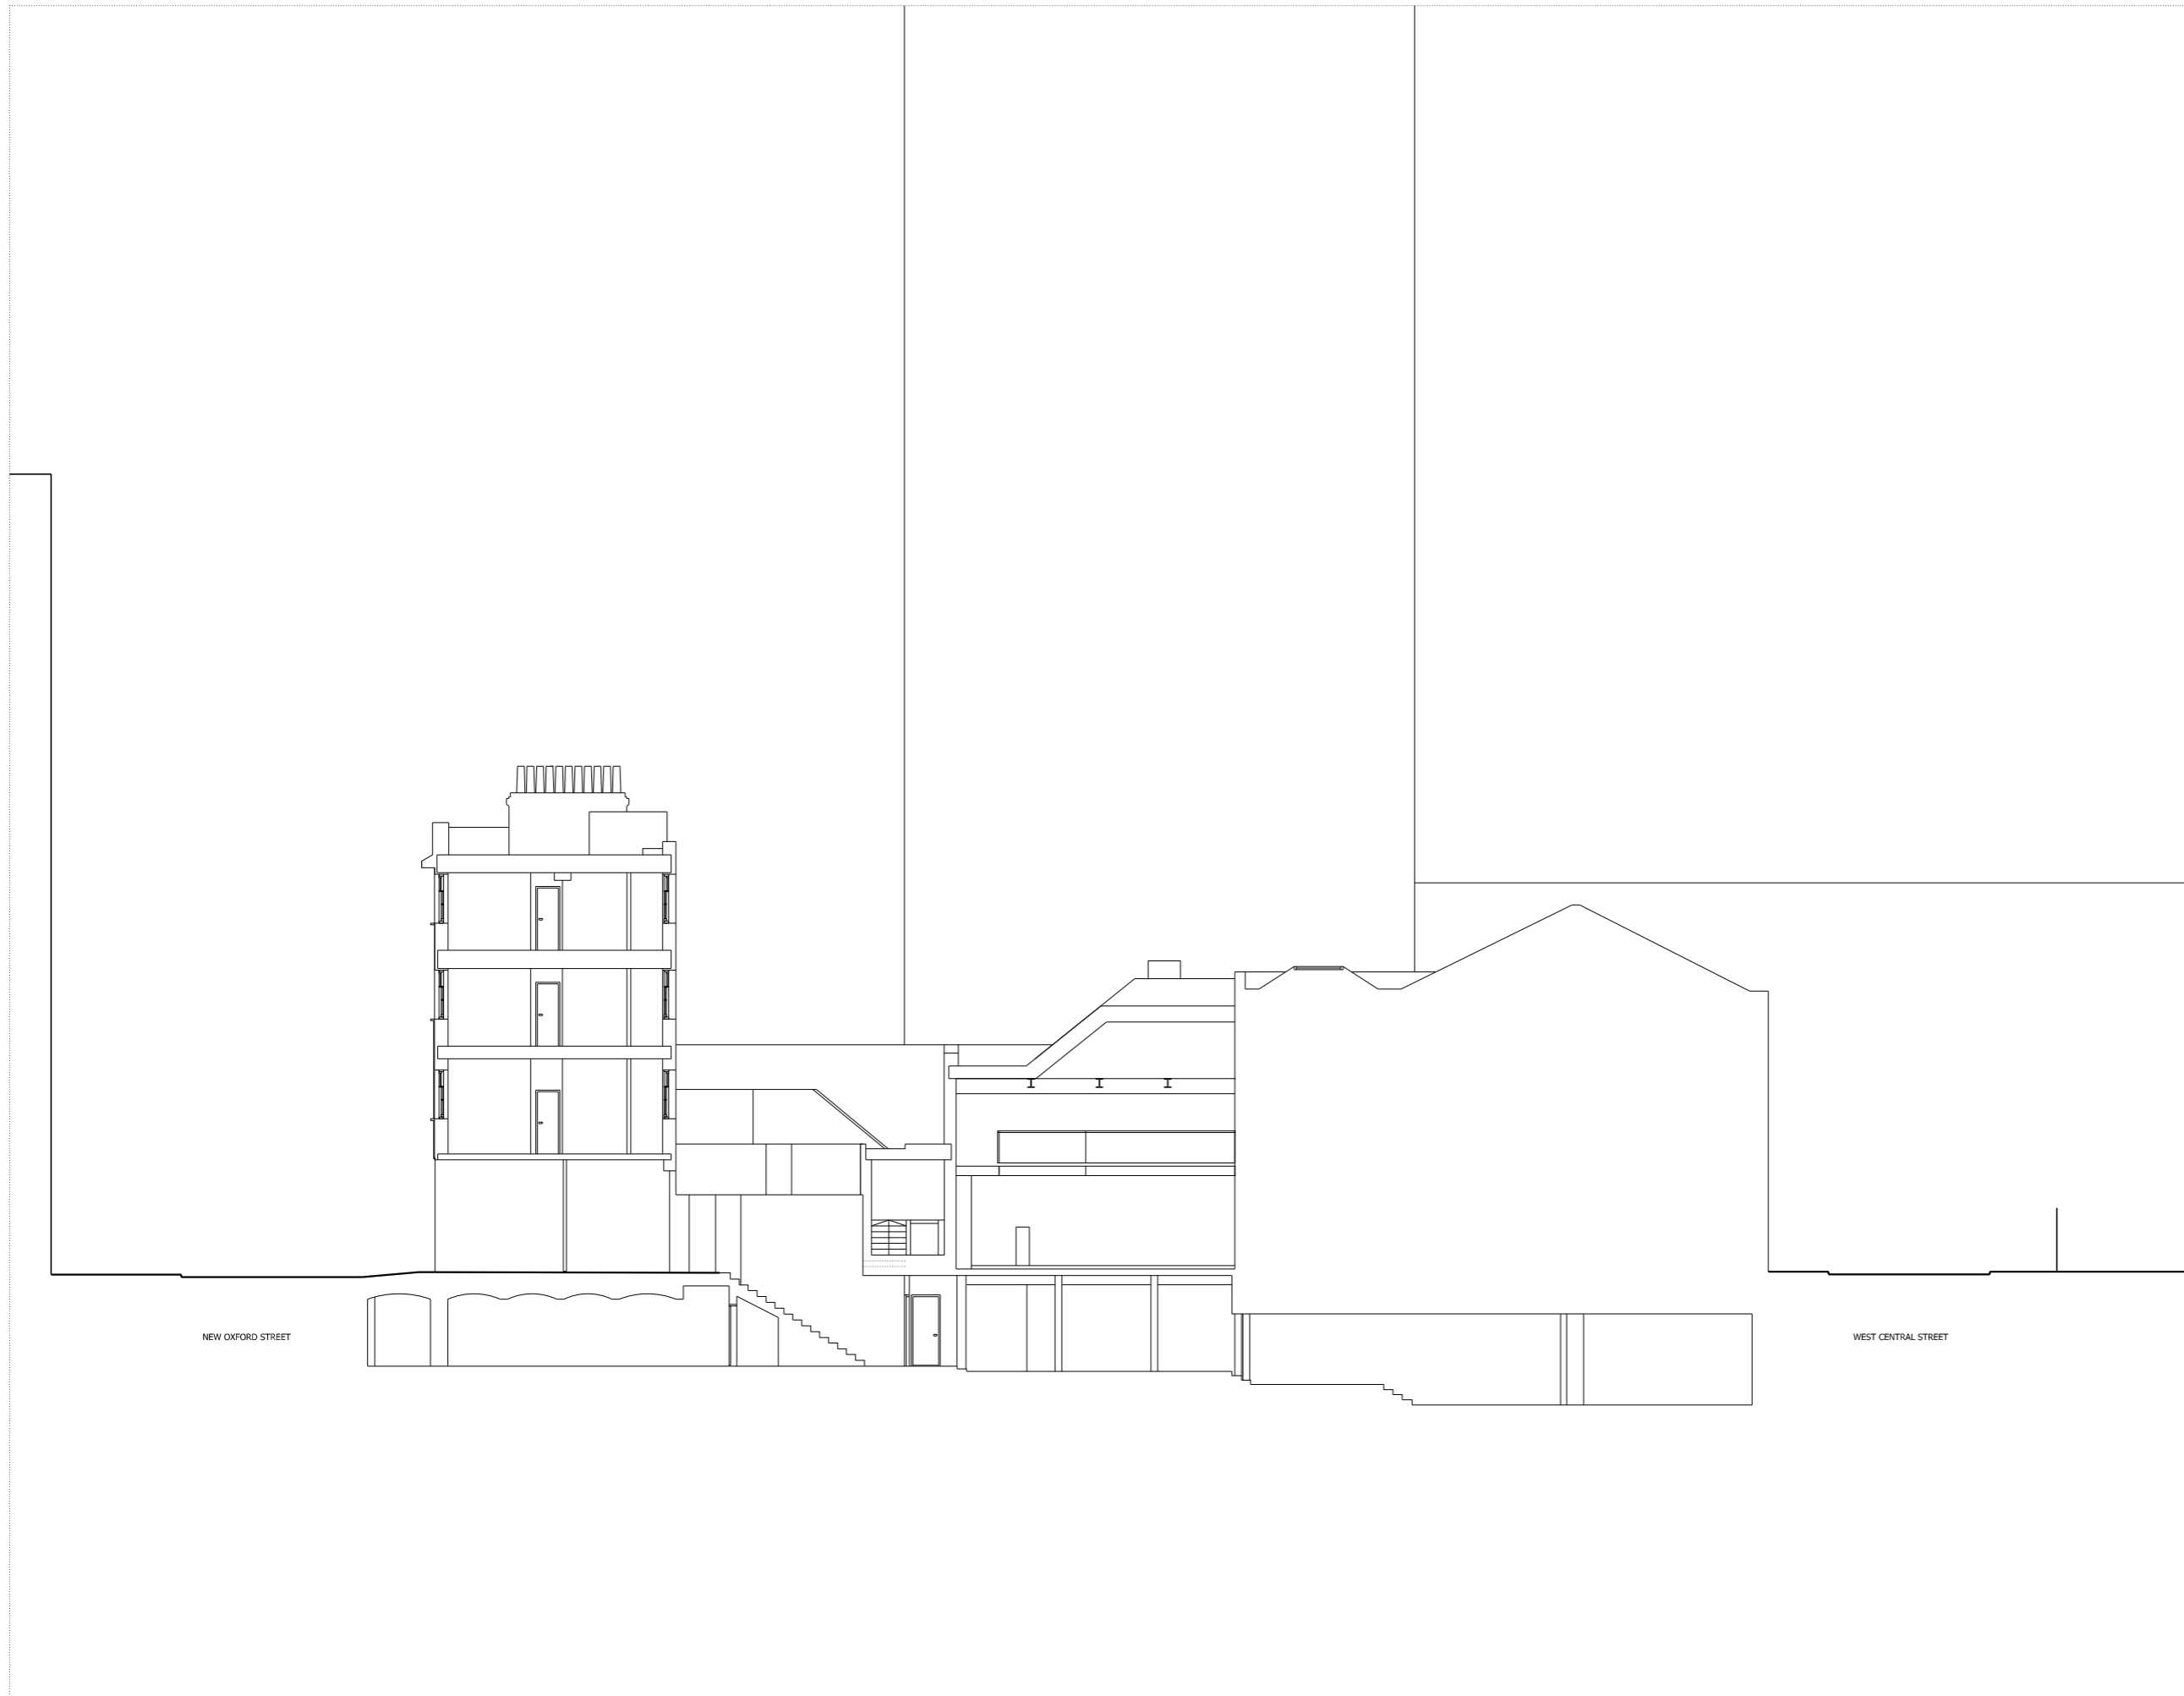

NOTES:
 DO NOT SCALE FROM THIS DRAWING.
 ALL DIMENSIONS TO BE CHECKED ON SITE.
 ALL OMISSIONS AND DISCREPANCIES TO BE REPORTED TO THE ARCHITECT IMMEDIATELY.

ALL RIGHTS RESERVED. THIS WORK IS COPYRIGHT AND CANNOT BE REPRODUCED OR COPIED OR MODIFIED IN ANY FORM OR BY ANY MEANS, GRAPHIC ELECTRONIC OR MECHANICAL, INCLUDING PHOTOCOPYING WITHOUT THE WRITTEN PERMISSION OF SQUIRE AND PARTNERS ARCHITECTS.

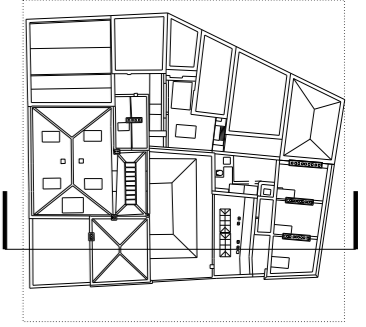

SUBMITTED FOR PLANNING	31/05/13	JD	A
Revision description	Date	Check	Rev

Squire and Partners

77 Wicklow Street London WC1X 9JY
 T: 020 7278 5555 F: 020 7239 0495

info@squireandpartners.com
 www.squireandpartners.com

Project
 16-18 West Central Street
 London
 WC1A 1JJ

Drawing
 Section CC
 Existing Section

Drawn	Date	Scale
JGI	04/02/2013	1:100@A1 1:200@A3
Job number	Drawing number	Revision
12031	JA12_S_CC_001	A

NOTES:
 DO NOT SCALE FROM THIS DRAWING.
 ALL DIMENSIONS TO BE CHECKED ON SITE.
 ALL OMISSIONS AND DISCREPANCIES TO BE REPORTED TO THE ARCHITECT IMMEDIATELY.

ALL RIGHTS RESERVED. THIS WORK IS COPYRIGHT AND CANNOT BE REPRODUCED OR COPIED OR MODIFIED IN ANY FORM OR BY ANY MEANS, GRAPHIC ELECTRONIC OR MECHANICAL, INCLUDING PHOTOCOPYING WITHOUT THE WRITTEN PERMISSION OF SQUIRE AND PARTNERS ARCHITECTS.



West Central Street

10

11

12

33

New Oxford Street

Museum Street

New Oxford Street

SUBMITTED FOR PLANNING	31/05/13	JD	A
Revision description	Date	Check	Rev

Squire and Partners

77 Wicklow Street London WC1X 9JY
 T: 020 7278 5555 F: 020 7239 0495

info@squireandpartners.com
 www.squireandpartners.com

Project
 16-18 West Central Street
 London
 WC1A 1JJ

Drawing
 West Central Street
 Existing East Elevation

Drawn	Date	Scale
JT	09/05/2012	1:100@A1 1:200@A3
Job number	Drawing number	Revision
12031	JA12-E-E-001	A

NOTES:
 DO NOT SCALE FROM THIS DRAWING.
 ALL DIMENSIONS TO BE CHECKED ON SITE.
 ALL OMISSIONS AND DISCREPANCIES TO BE REPORTED TO THE ARCHITECT IMMEDIATELY.

ALL RIGHTS RESERVED. THIS WORK IS COPYRIGHT AND CANNOT BE REPRODUCED OR COPIED OR MODIFIED IN ANY FORM OR BY ANY MEANS, GRAPHIC ELECTRONIC OR MECHANICAL, INCLUDING PHOTOCOPYING WITHOUT THE WRITTEN PERMISSION OF SQUIRE AND PARTNERS ARCHITECTS.



Museum Street

33

35

37

39-41

43

45

West Central Street

New Oxford Street

SUBMITTED FOR PLANNING	31/05/13	JD	A
Revision description	Date	Check	Rev

Squire and Partners

77 Wicklow Street London WC1X 9JY
 T: 020 7278 5555 F: 020 7239 0495

info@squireandpartners.com
 www.squireandpartners.com

Project
 16-18 West Central Street
 London
 WC1A 1JJ

Drawing
 West Central Street
 Existing North Elevation

Drawn	Date	Scale
JT	09/05/2012	1:100@A1 1:200@A3
Job number	Drawing number	Revision
12031	JA12-E-N-001	A

NOTES:
 DO NOT SCALE FROM THIS DRAWING.
 ALL DIMENSIONS TO BE CHECKED ON SITE.
 ALL OMISSIONS AND DISCREPANCIES TO BE REPORTED TO THE ARCHITECT IMMEDIATELY.

ALL RIGHTS RESERVED. THIS WORK IS COPYRIGHT AND CANNOT BE REPRODUCED OR COPIED OR MODIFIED IN ANY FORM OR BY ANY MEANS, GRAPHIC ELECTRONIC OR MECHANICAL, INCLUDING PHOTOCOPYING WITHOUT THE WRITTEN PERMISSION OF SQUIRE AND PARTNERS ARCHITECTS.



West Central Street

16-18

10

Museum Street

West Central Street

Museum Street

SUBMITTED FOR PLANNING	31/05/13	JD	A
Revision description	Date	Check	Rev

Squire and Partners

77 Wicklow Street London WC1X 9JY
 T: 020 7278 5555 F: 020 7239 0495

info@squireandpartners.com
 www.squireandpartners.com

Project
 16-18 West Central Street
 London
 WC1A 1JJ

Drawing
 West Central Street
 Existing South Elevation

Drawn	Date	Scale
JT	09/05/2012	1:100@A1 1:200@A3
Job number	Drawing number	Revision
12031	JA12-E-S-001	A

NOTES:
 DO NOT SCALE FROM THIS DRAWING.
 ALL DIMENSIONS TO BE CHECKED ON SITE.
 ALL OMISSIONS AND DISCREPANCIES TO BE REPORTED TO THE ARCHITECT IMMEDIATELY.

ALL RIGHTS RESERVED. THIS WORK IS COPYRIGHT AND CANNOT BE REPRODUCED OR COPIED OR MODIFIED IN ANY FORM OR BY ANY MEANS, GRAPHIC ELECTRONIC OR MECHANICAL, INCLUDING PHOTOCOPYING WITHOUT THE WRITTEN PERMISSION OF SQUIRE AND PARTNERS ARCHITECTS.



New Oxford Street

45

New Oxford Street

16

West Central Street

16A-18

West Central Street

West Central Street

SUBMITTED FOR PLANNING	31/05/13	JD	A
Revision description	Date	Check	Rev

Squire and Partners

77 Wicklow Street London WC1X 9JY
 T: 020 7278 5555 F: 020 7239 0495

info@squireandpartners.com
 www.squireandpartners.com

Project
 16-18 West Central Street
 London
 WC1A 1JJ

Drawing
 West Central Street
 Existing West Elevation

Drawn	Date	Scale
JT	09/05/2012	1:100@A1 1:200@A3
Job number	Drawing number	Revision
12031	JA12-E-W-001	A



Squire and Partners

77 Wicklow Street London WC1X 9JY
 T: 020 7278 5555 F: 020 7239 0495
 info@squireandpartners.com
 www.squireandpartners.com

Revision description
 SUBMITTED FOR PLANNING

Rev	Checked	Date
A	JD	31 MAY 2013

Project:
 16-18 West Central Street
 London WC1A 1JJ

Drawn:	Checked:	Scale:	Date:
JGI	JD	1: 50@A3	01/02/2013

Drawing title:
 Museum Street
 Existing Shop Frontages

Job No.	Drwg No.
12031	JA12_BS_00_001

Rev.
A



39-41