




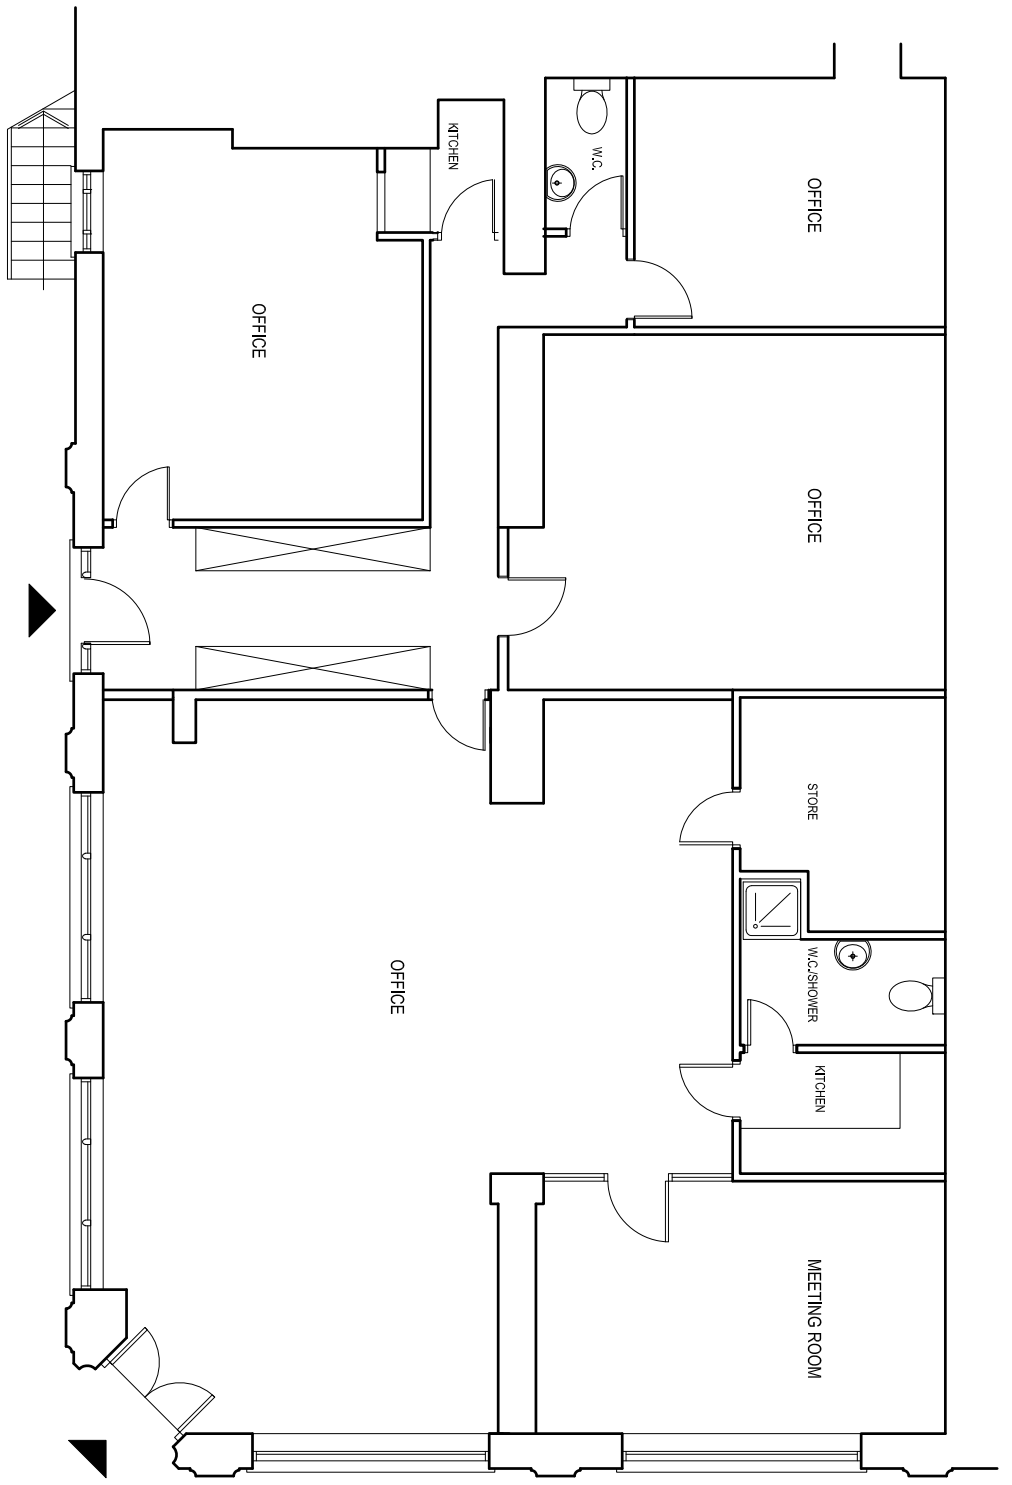


GROUND FLOOR PLAN

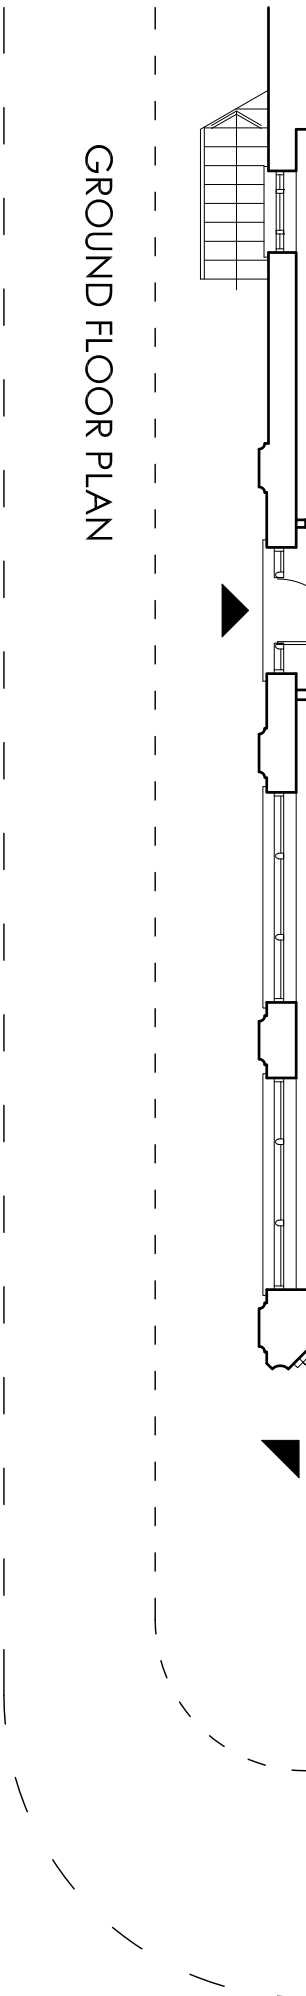


CRICKLEWOOD BROADWAY

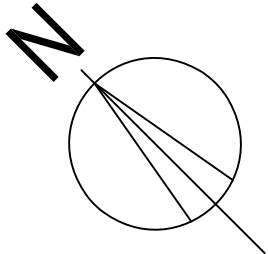

RONDOU ROAD

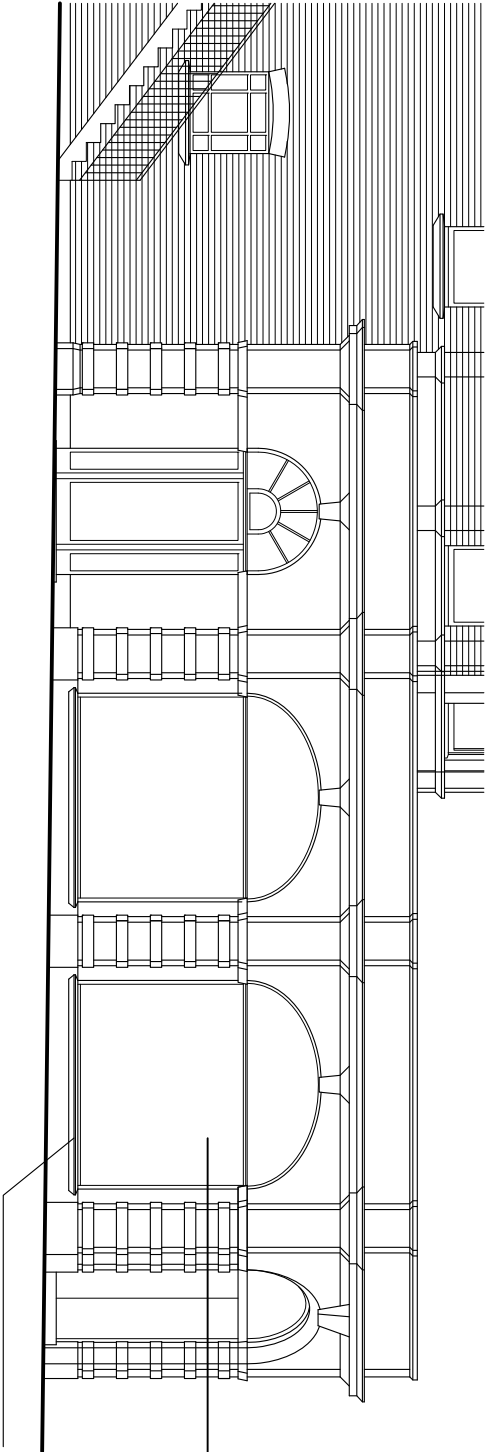

SIDE ELEVATION TO RONDOU ROAD

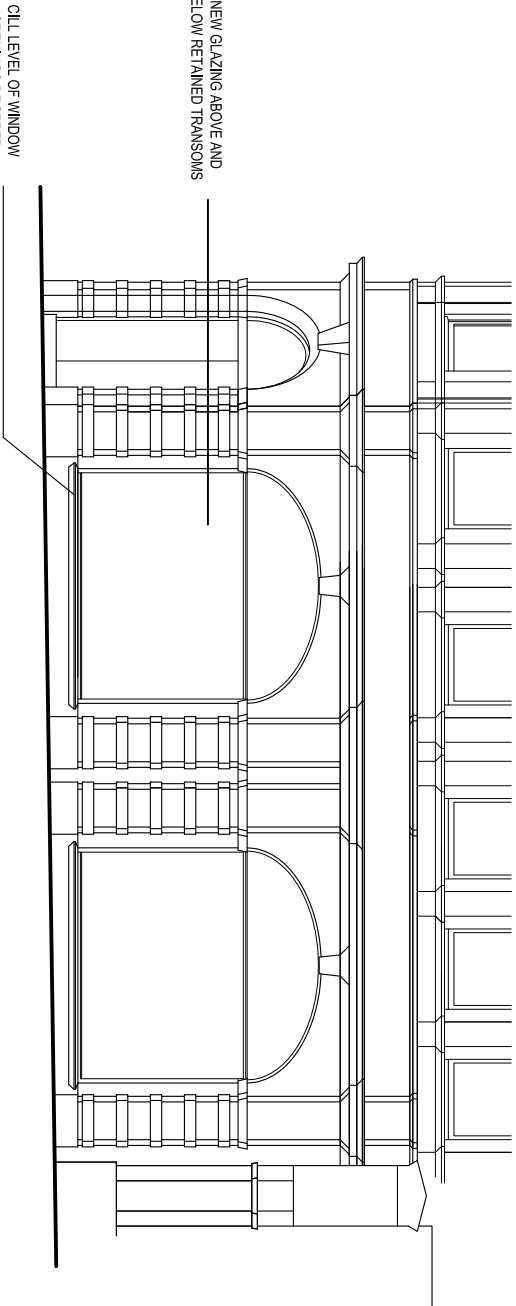

FRONT ELEVATION TO CRICKLEWOOD BROADWAY

REVISIONS			NOTES:		
Rev	Date	Detail	1. ALL DIMENSIONS TO BE CONFIRMED ON SITE		
			2. DRAWINGS TO BE READ IN CONJUNCTION WITH SPECIFICATION AND ENGINEERS' DRAWINGS.		
			© Caryatid Ltd 2013		

-1

0

1

2

3

4 metres

13-08-2013

ihl

1:50 (A1)

1:100 (A3)

1 307 - 1 1

CARYATID architects

20 Kings Avenue : Muswell Hill

LONDON : N10 1PB

Tel : 020 8444 6197

PROPOSED ALTERATIONS

TO GROUND FLOOR WINDOWS

28-30 CRICKLEWOOD BROADWAY, NW2 3HD

FOR CHELSEA SQUARE COMMERCIAL LTD

TITLE :

PROPOSED DETAILS

DRAWING :