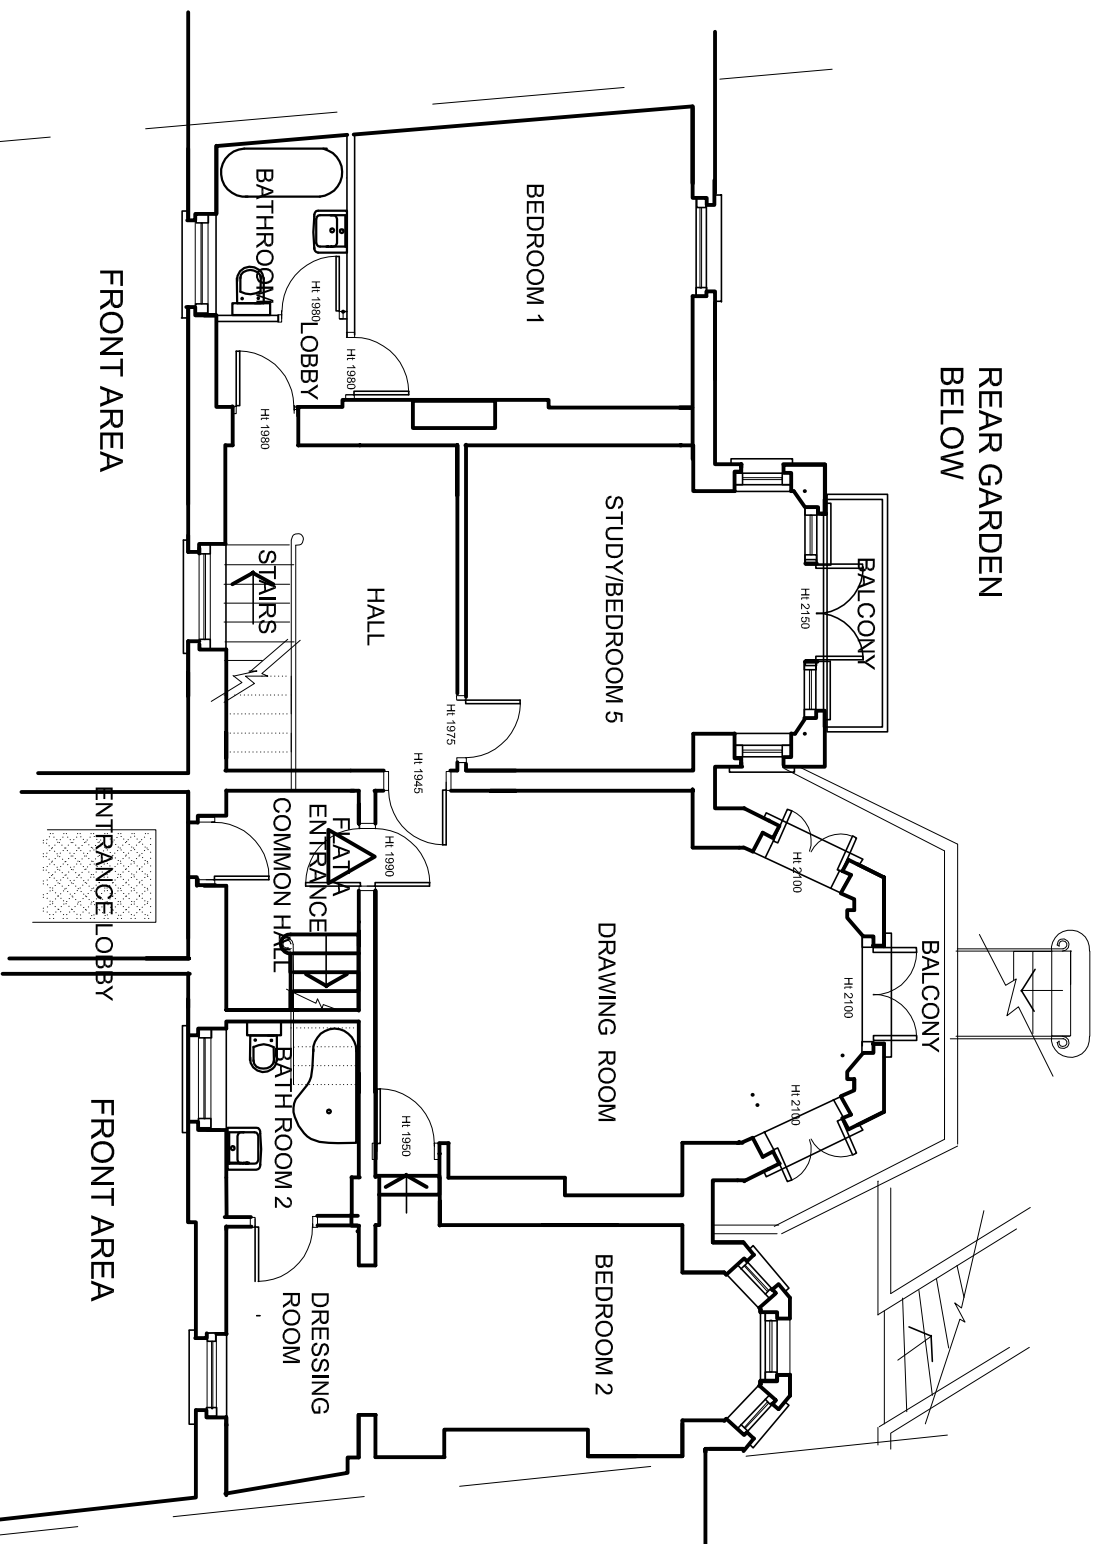


REAR GARDEN
BELOW


$$z \leftarrow$$


GROUND FLOOR PLAN AS EXISTING

NEALE & NORDEN

ARCHITECTS

17 DARTMOUTH PARK AVENUE LONDON NW5 1JL
t 0207 813 4223 e- nmorden717@aol.com

GROUND FLOOR PLAN
AS EXISTING

REVISIONS	
NO.	DATE DESCRIPTION
A	01.09.13 Door Hinges added

project

FLAT 4A KEATS GROVE

D02A	
all dimensions to be verified on site	
job no.	408/D02A
scale	1:100@A4, 1:50@A3
date	25.07.10

DRN

CHK.