


REAR GARDEN
BELOW

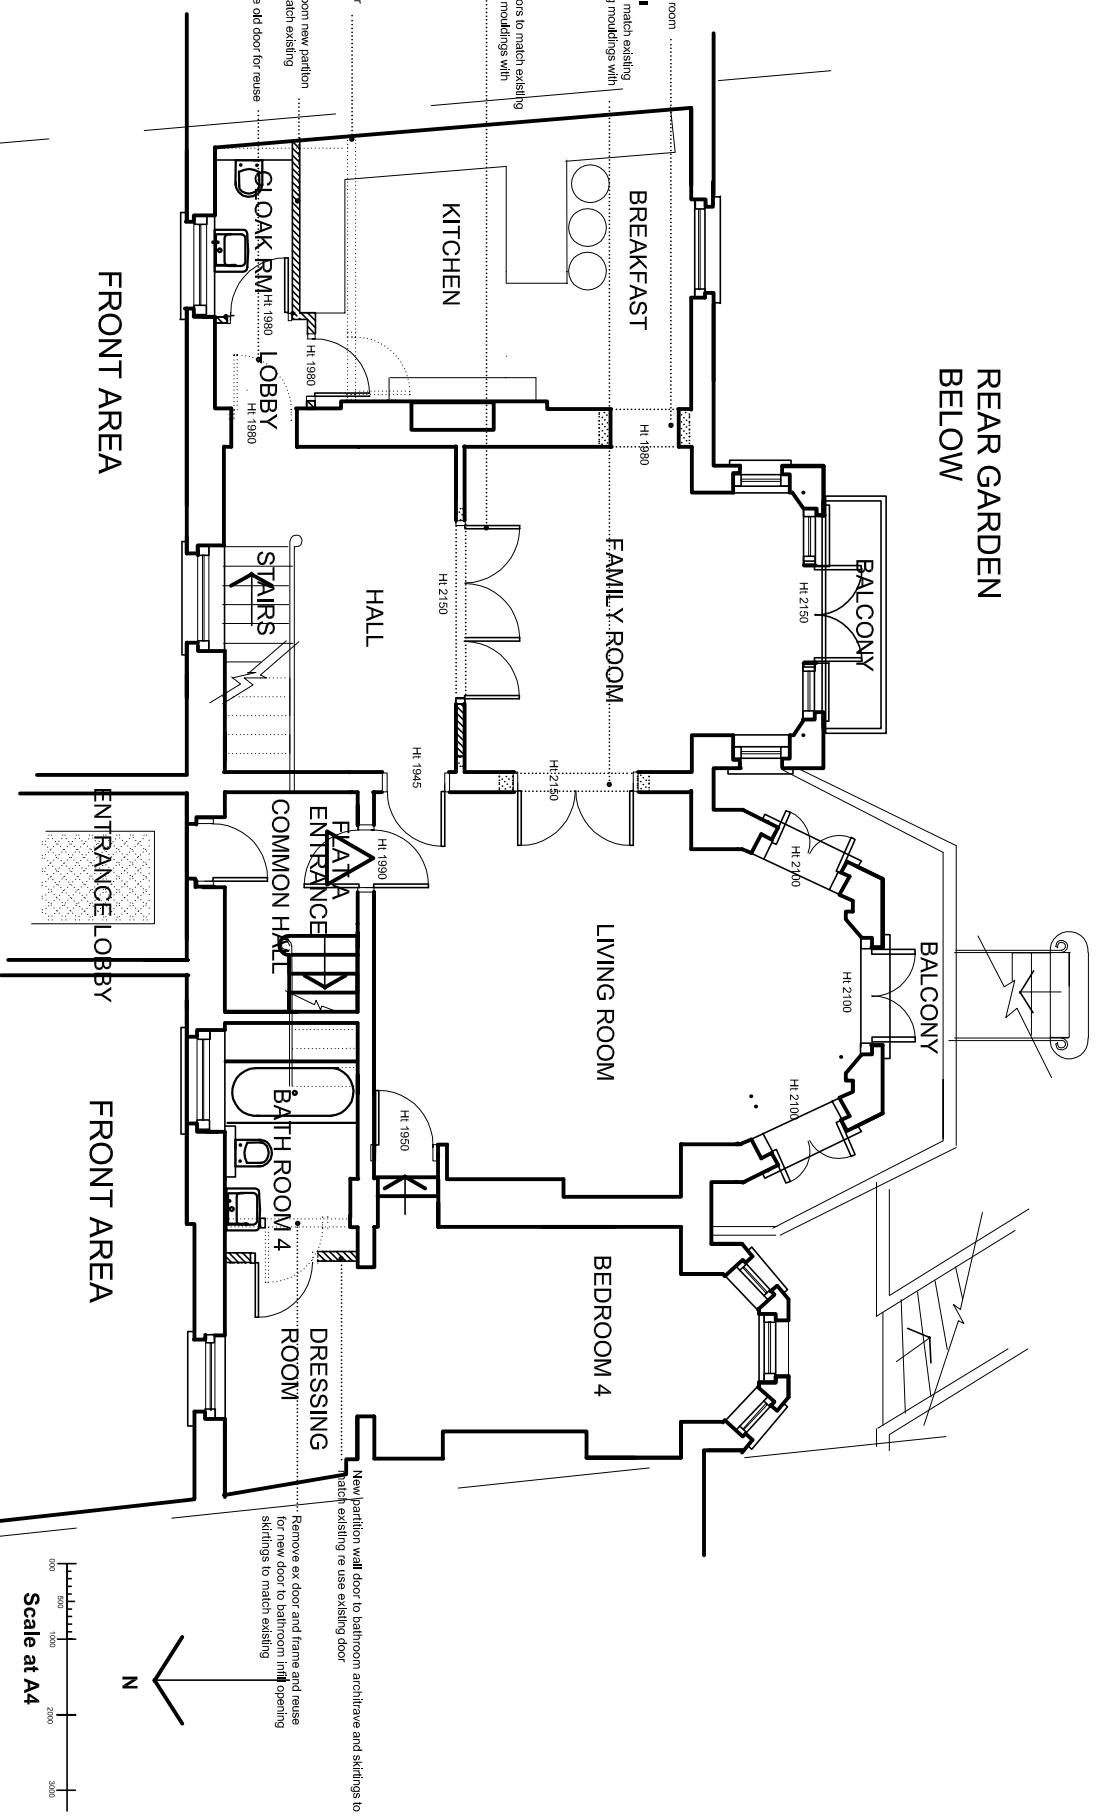

Scale at A4

GROUND FLOOR PLAN AS PROPOSED

NEALE & NORDEN
ARCHITECTS

GROUND FLOOR PLAN
AS PROPOSED

| REVISIONS | |
|-----------|----------------------------|
| NO. | DATE DESCRIPTION |
| A | 01.09.13 Door Hinges added |
| | |
| | |
| | |

project

FLAT 4A KEATS GROVE

| all dimensions to be verified on site | |
|---------------------------------------|-------------------|
| job no. | 408/D04A |
| scale | 1:100@A4, 1:50@A3 |
| date | 25.07.10 |

DRN :
CHK :