



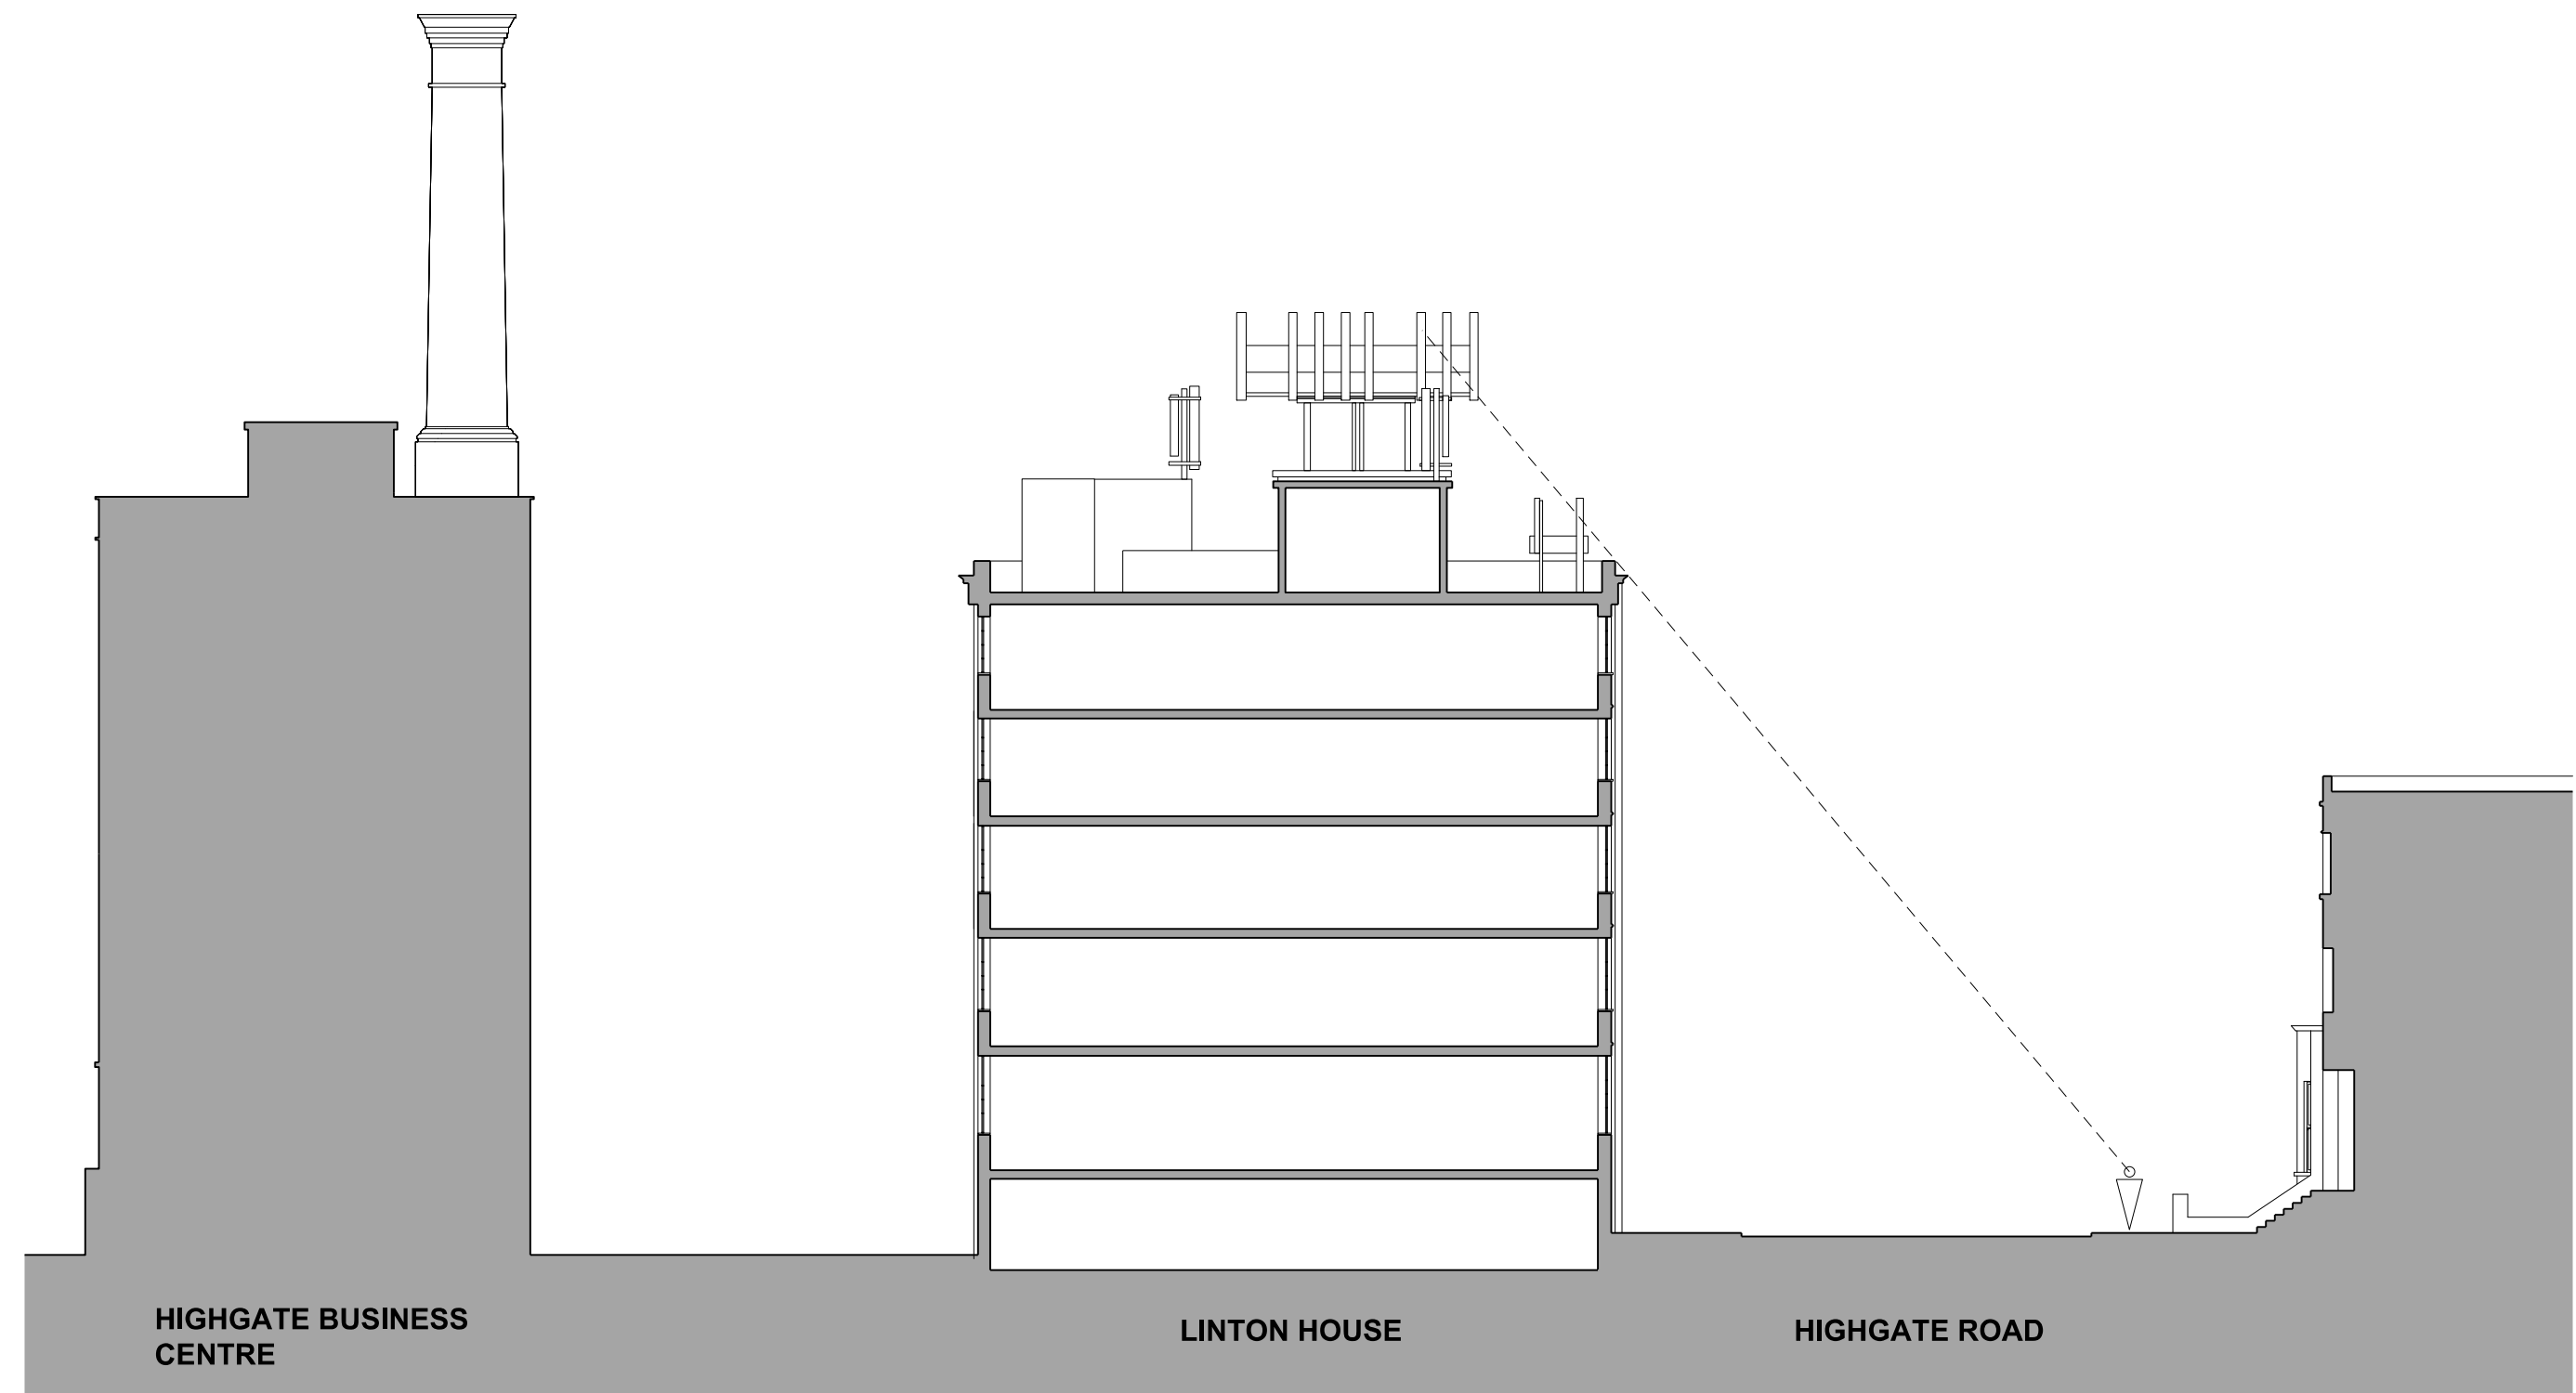

1	Site section as existing
152_200	Scale 1:200 @ A1

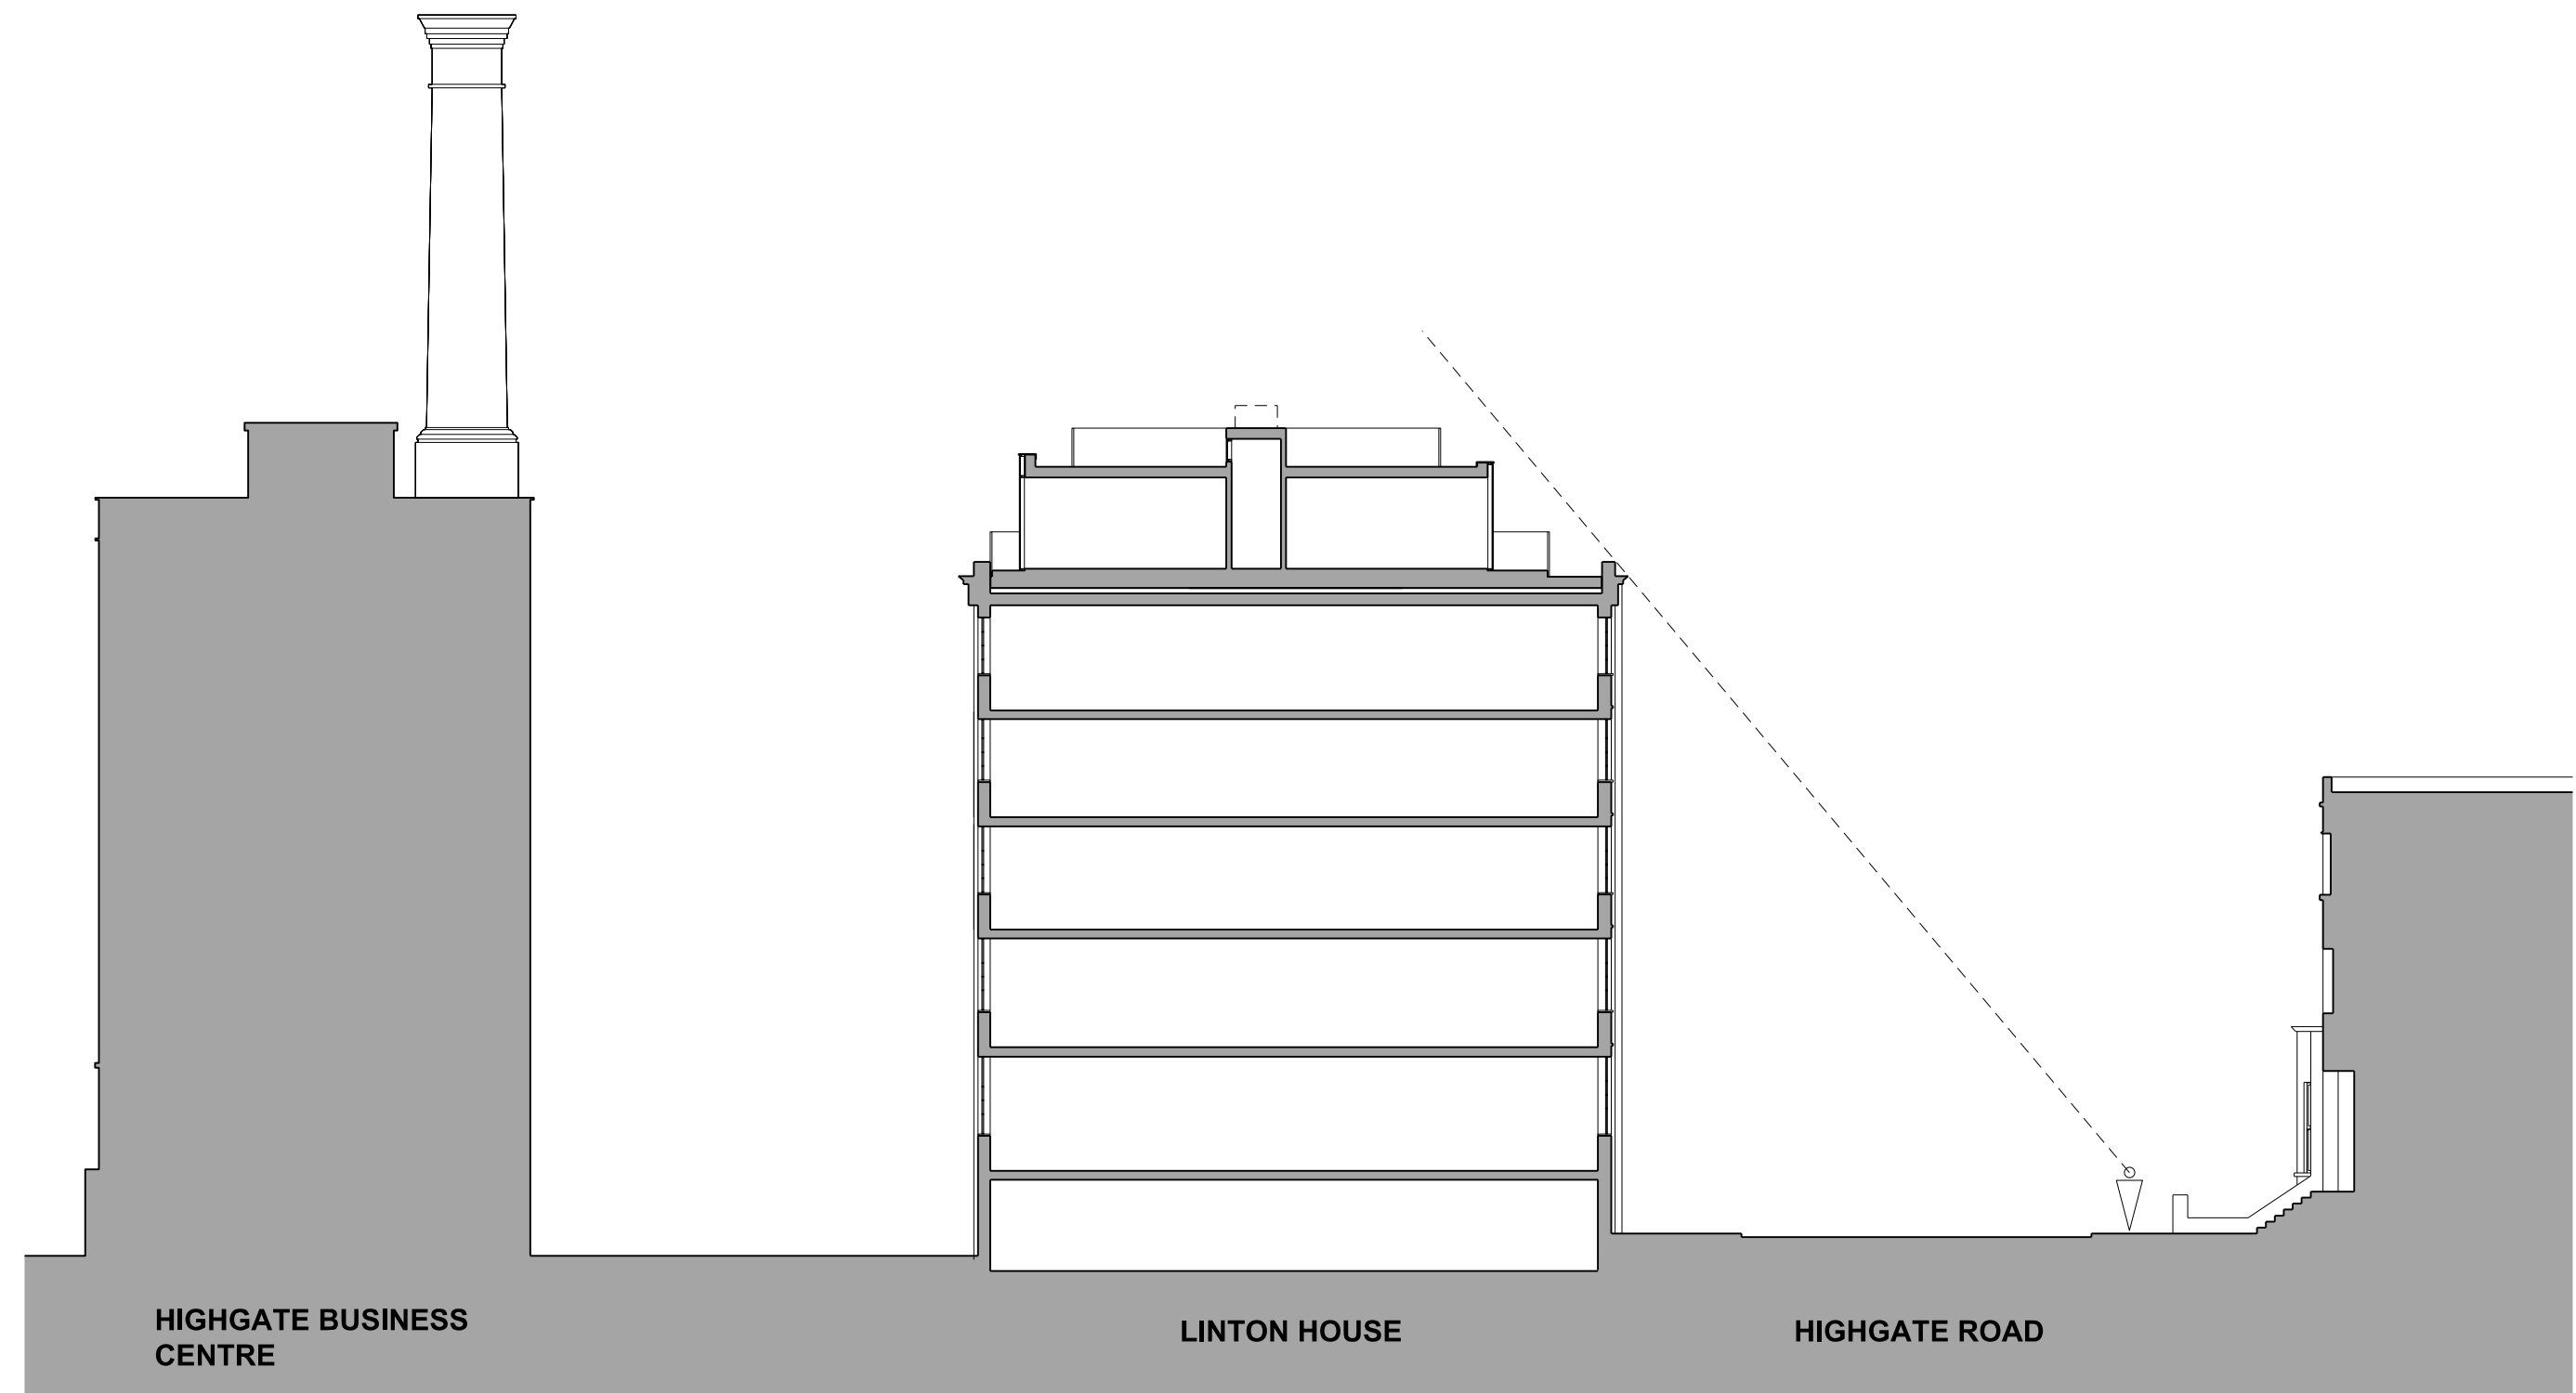

2	Site section as proposed
152_200	Scale 1:200 @ A1

Services	
----------	--

Fluid Structures

Client
Jack & Gary Linton
39-51 Highgate Road, London, NW5 1RT

Project title

LINTON HOUSE

Drawing Title

SITE SECTIONS

EXISTING & PROPOSED

Scale @ A3 **1:200@A1**

Project No.	Drawing no.	Revision
152	200	P3

Status	Date of Issue
PLANNING	AUGUST 2013



2 Providence Yard
Ezra Street
London E2 7RJ

Copyright CLIVE SALL ARCHITECTURE LTD