



RESPONSIBILITY IS NOT ACCEPTED FOR ERRORS MADE BY OTHERS IN SCALING FROM THIS DRAWING
 CONTRACTORS MUST CHECK ALL DIMENSIONS ON SITE
 DISCREPANCIES MUST BE REPORTED IMMEDIATELY TO THE ARCHITECT BEFORE PROCEEDING.
 THIS DRAWING IS COPYRIGHT

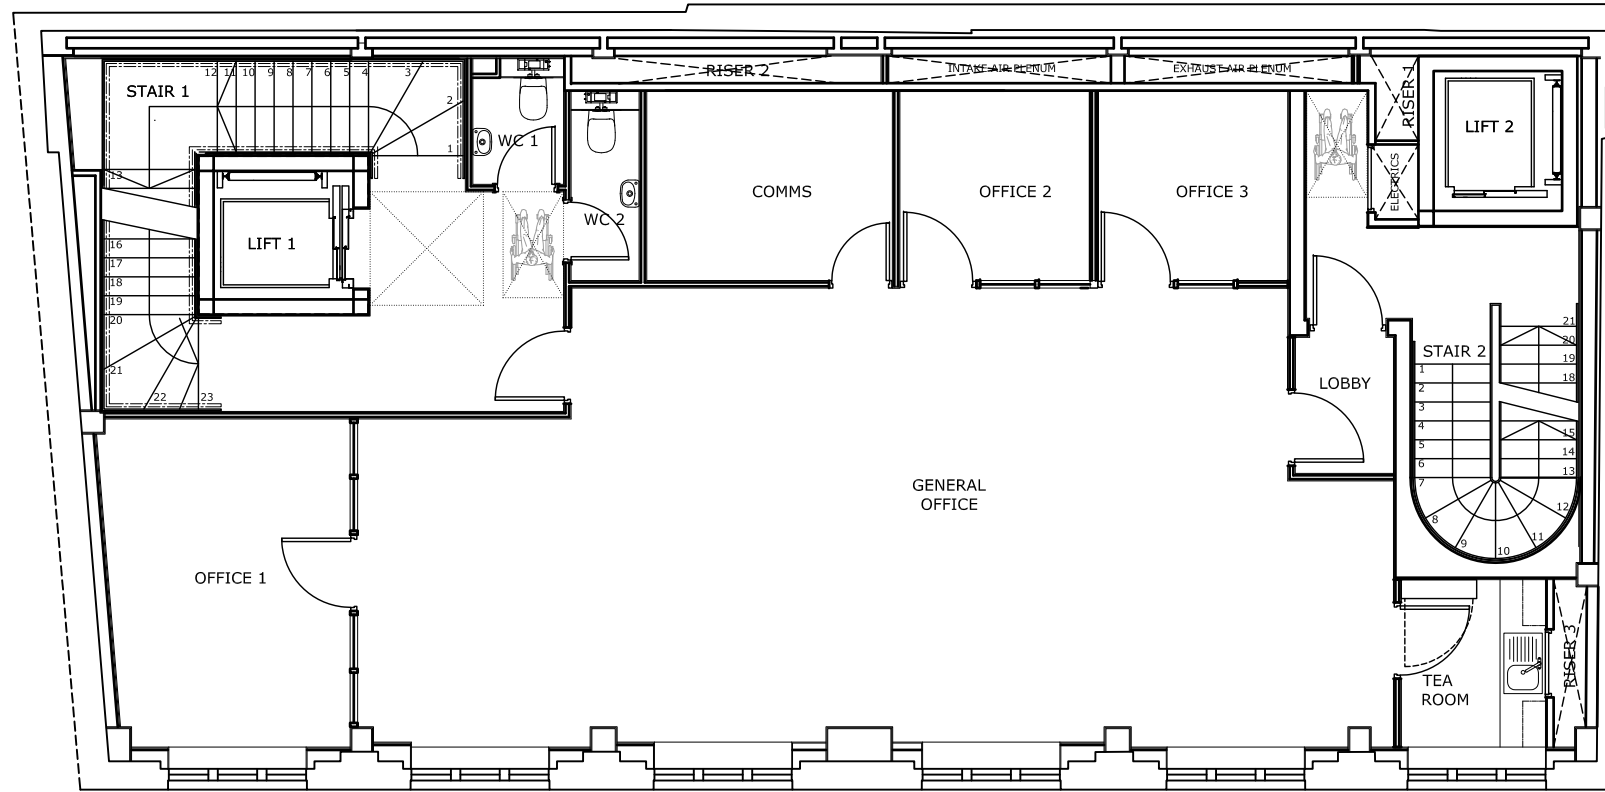

FIRST FLOOR

Use Class B1

Gross internal area :176.99 m²

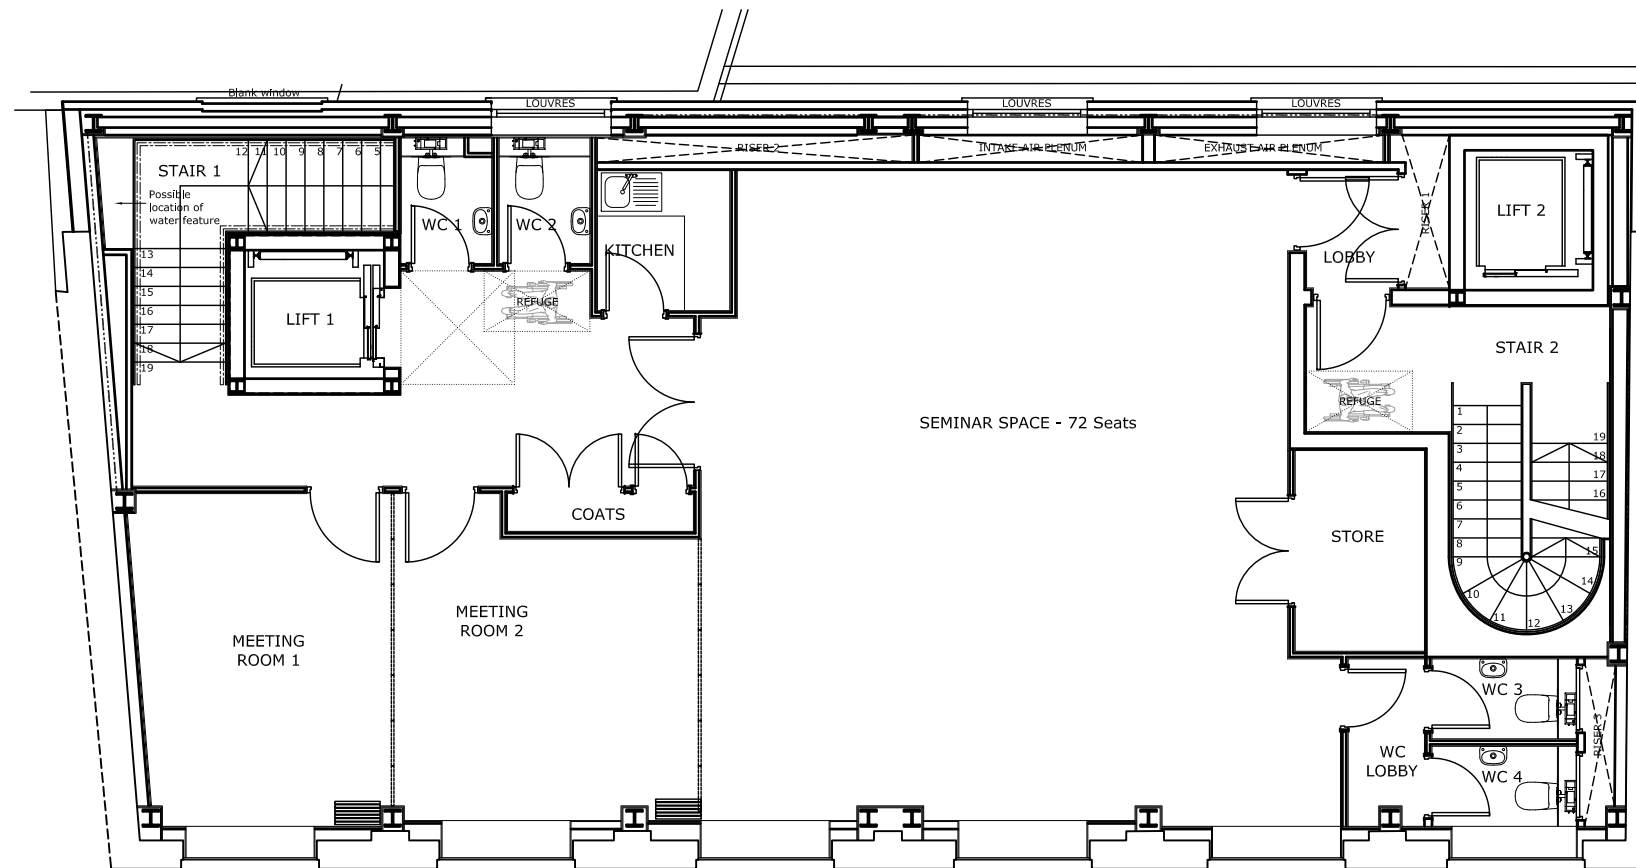

SECOND FLOOR

Use Class B1

Gross internal area :176.99 m²

Rev.	Date	Description	Initials
P1	24.01.11	Preliminary Issue	WJ
P2	04.02.11	General amendments	TN
P3	09.02.11	Furniture added and walls repositioned. Storage walls added.	TN
P4	11.03.11	Furniture removed. Planning notes added	TN
P5	01.09.11	Blue text removed Planning Submission Issue	JE

PLANNING

Nash Partnership

Somerset Coalhouse
 23a Sydney Buildings
 Bathwick, Bath
 BA2 6BZ

Telephone (01225) 442424
 Facsimile (01225) 442484
 mail@nashpartnership.com

Drawn WJ	Proj Manager RL	Scale 1:100@A3	Date first created 24.01.11
-------------	--------------------	-------------------	--------------------------------

DRAWING No. 10100(L)101	REVISION P5
-----------------------------------	-----------------------

PROJECT
Saffron Hill

TITLE
First Floor and Second Floor