

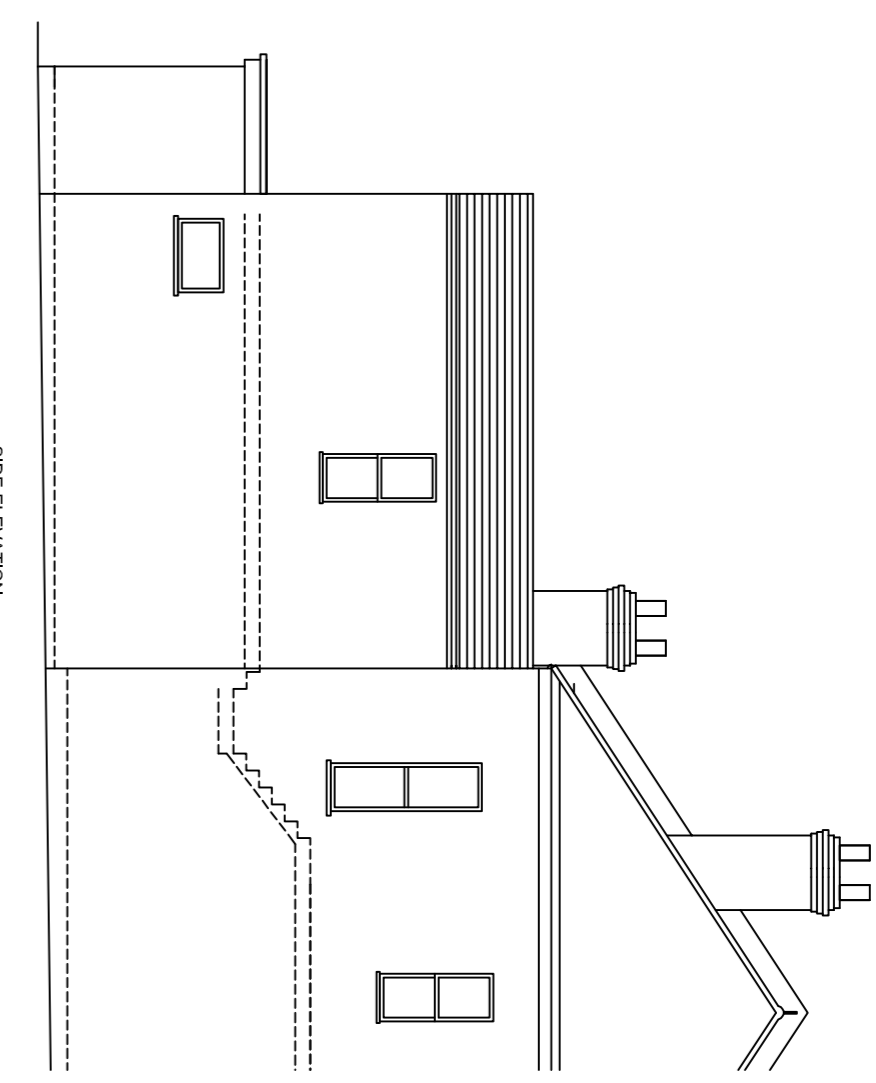
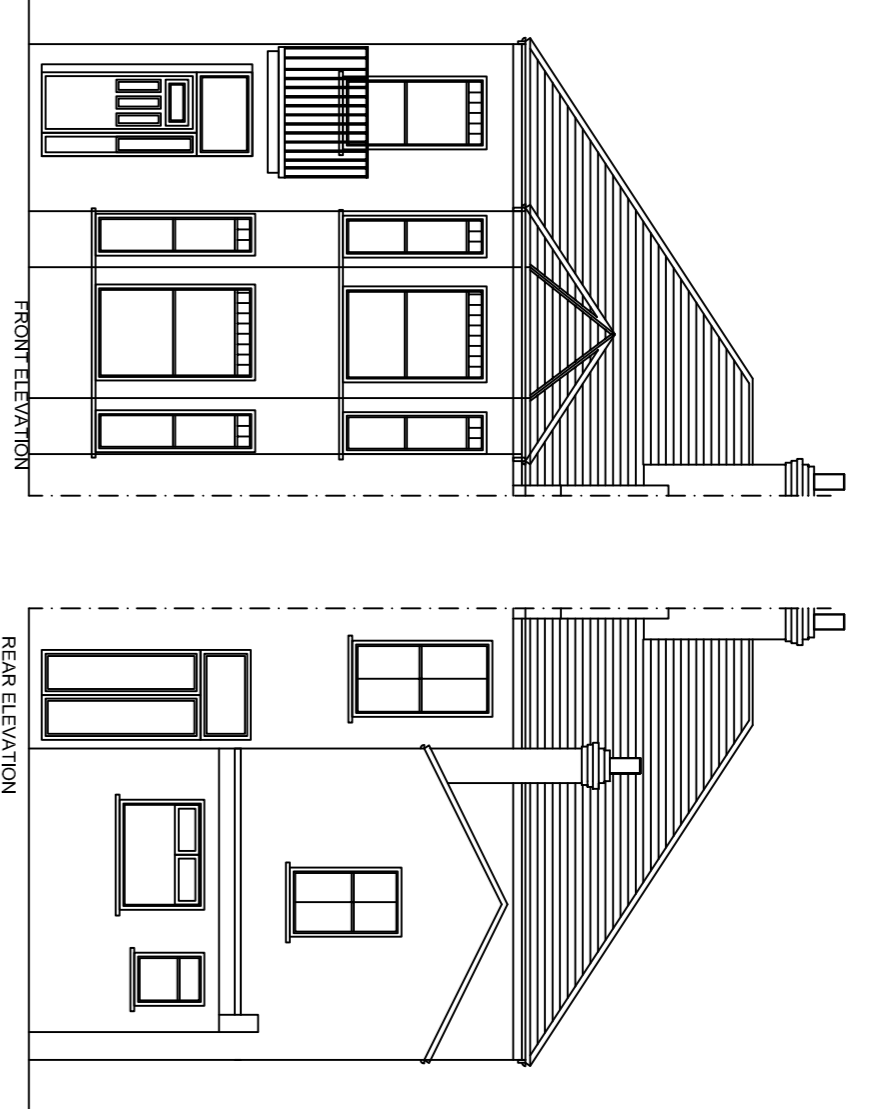
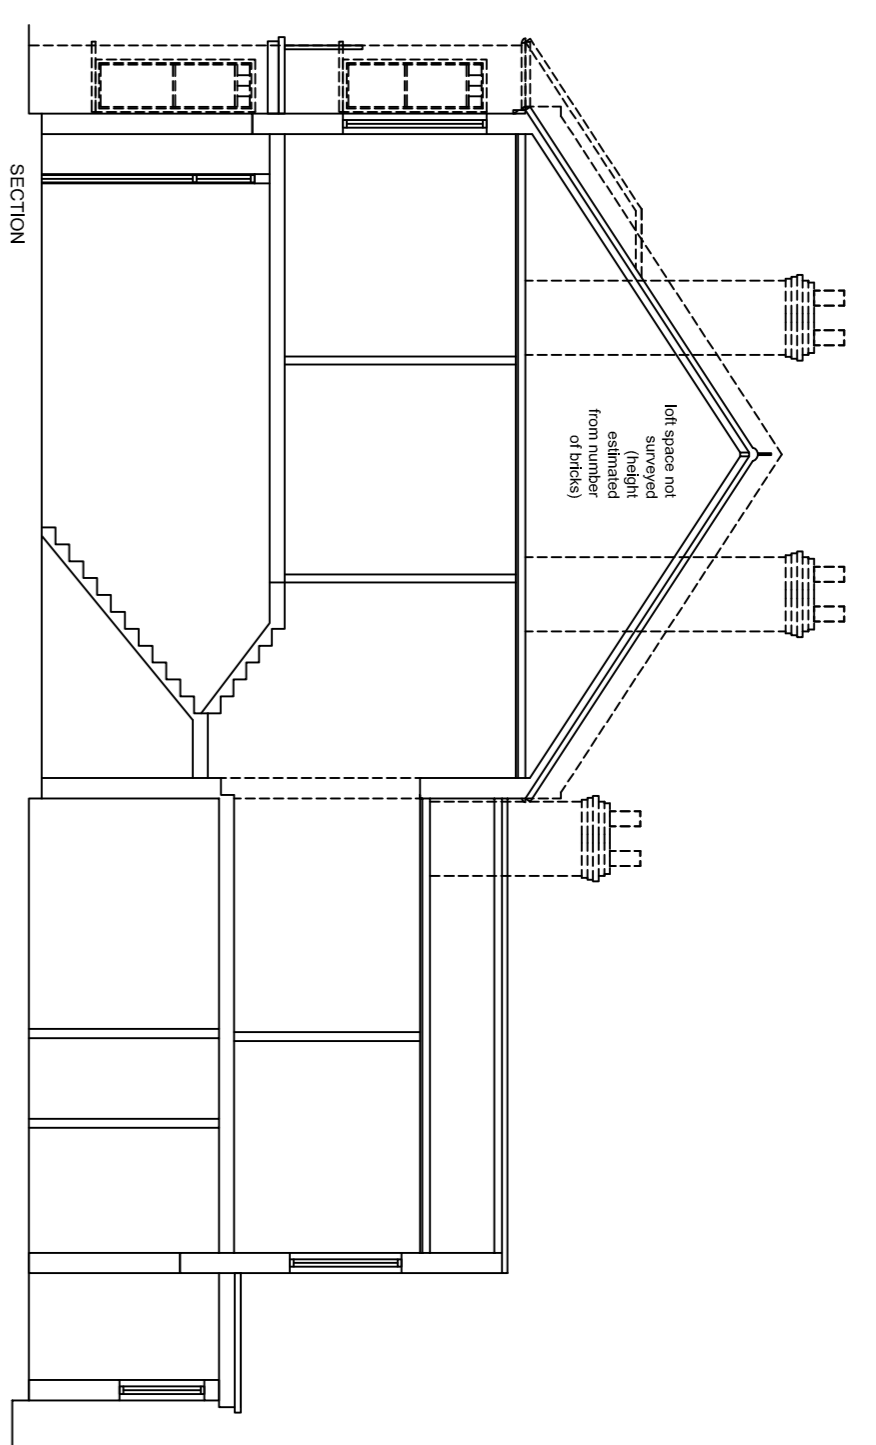
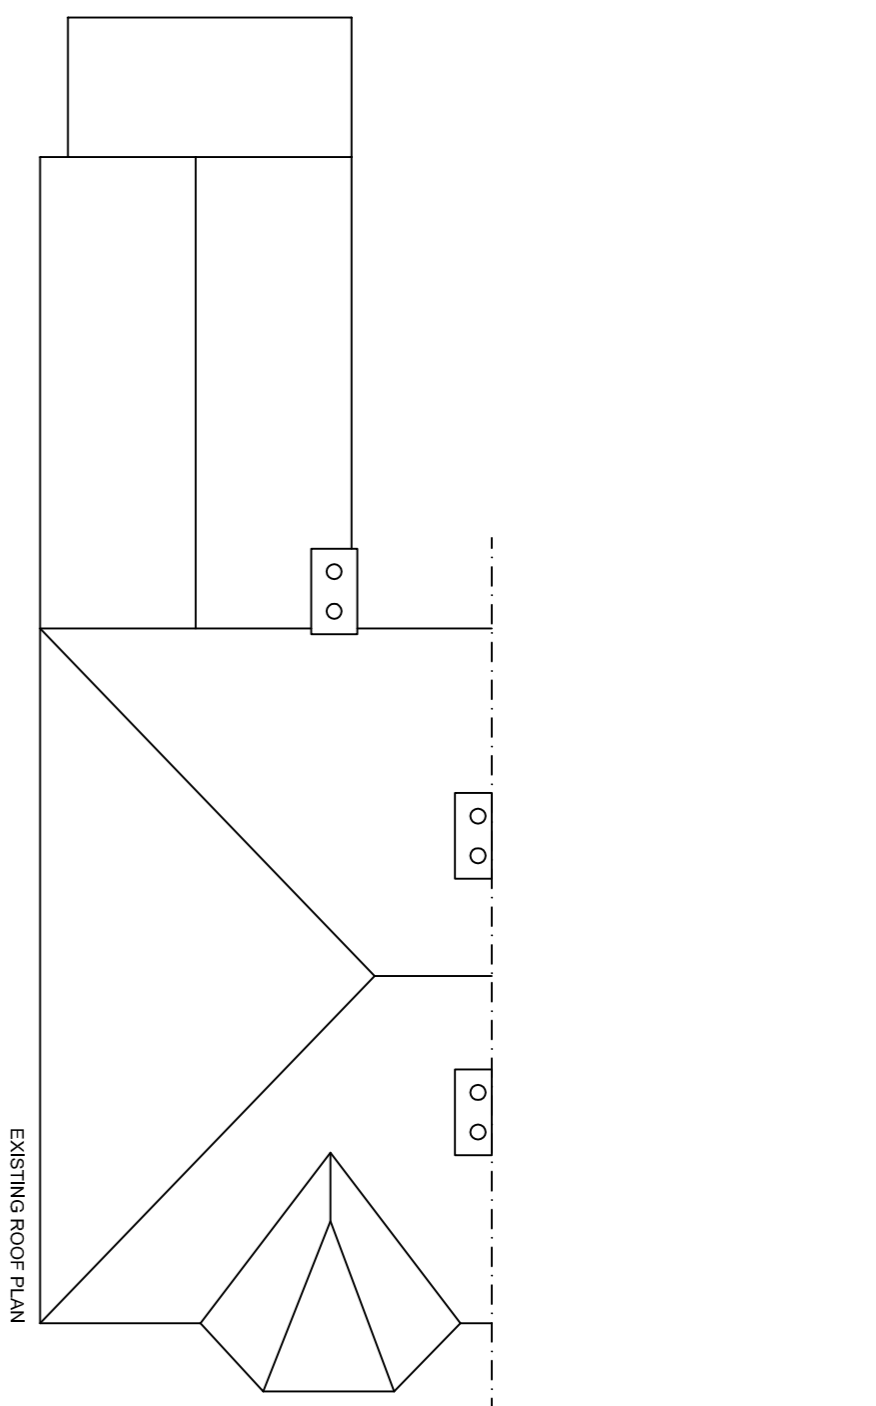
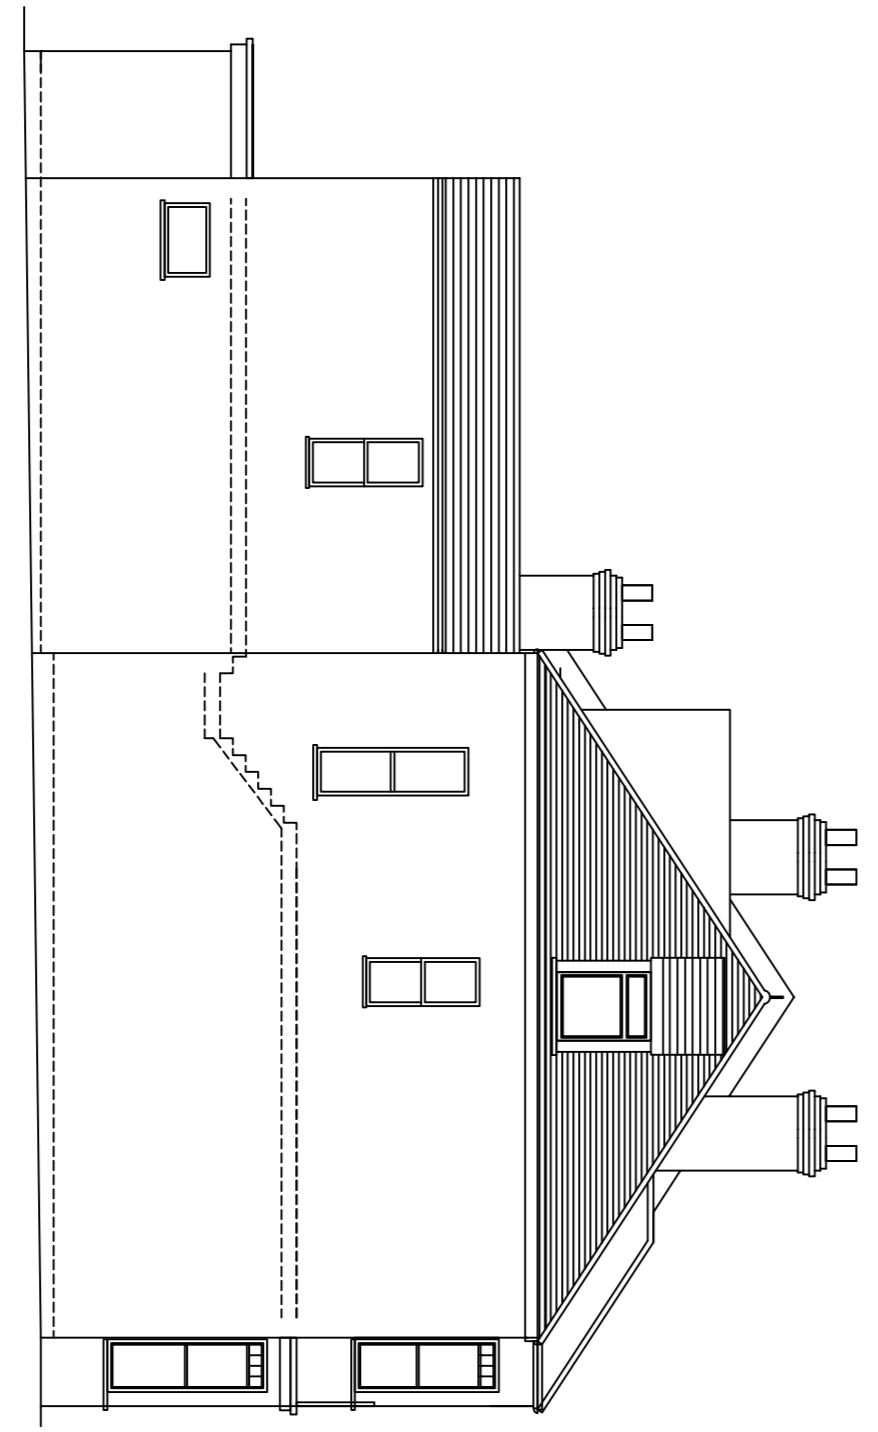
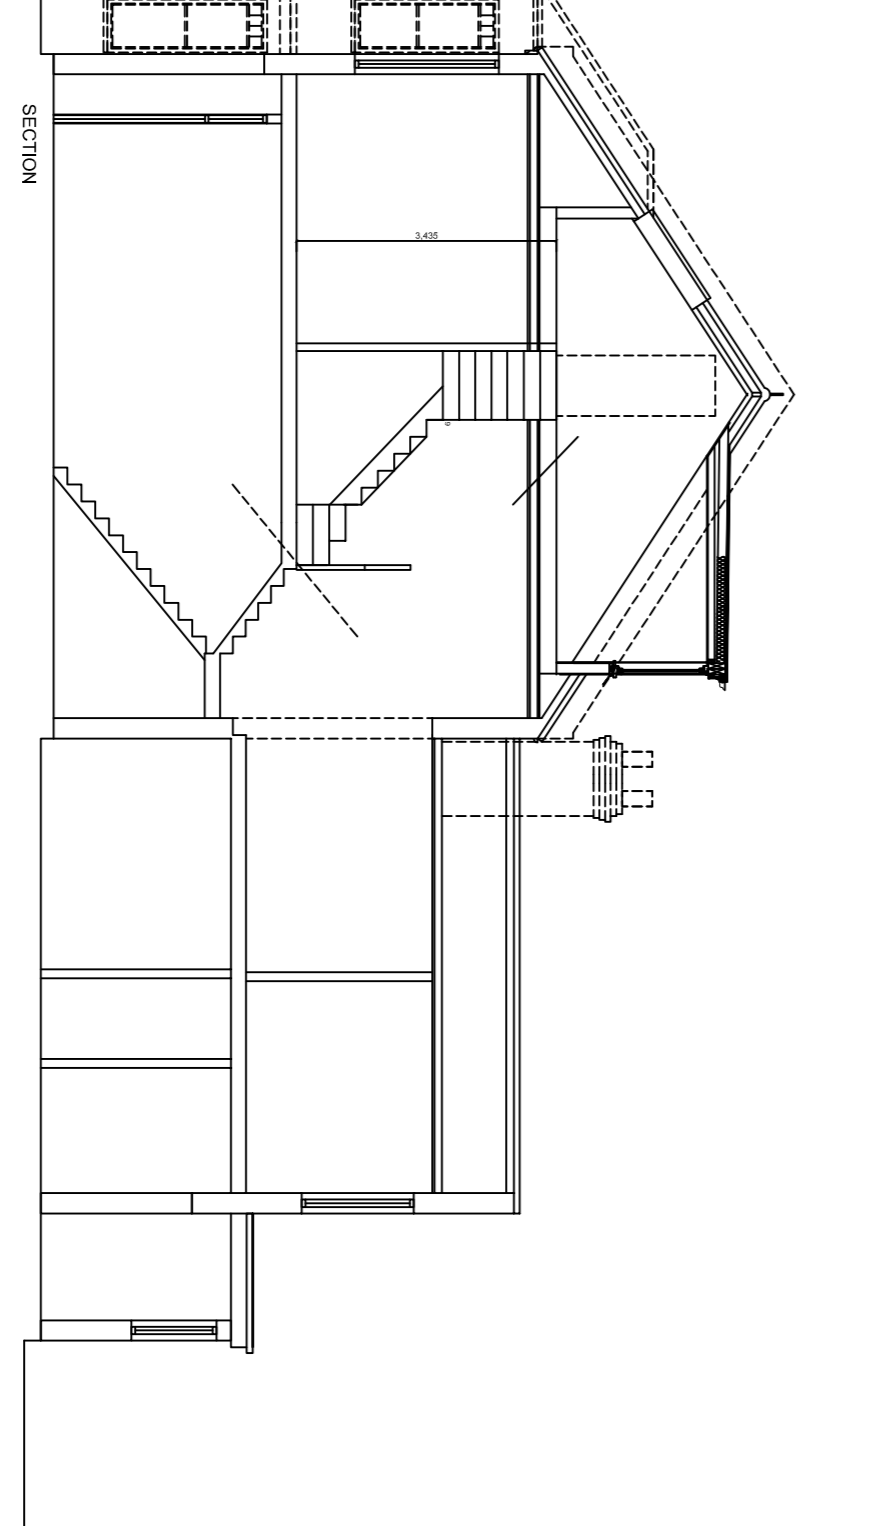
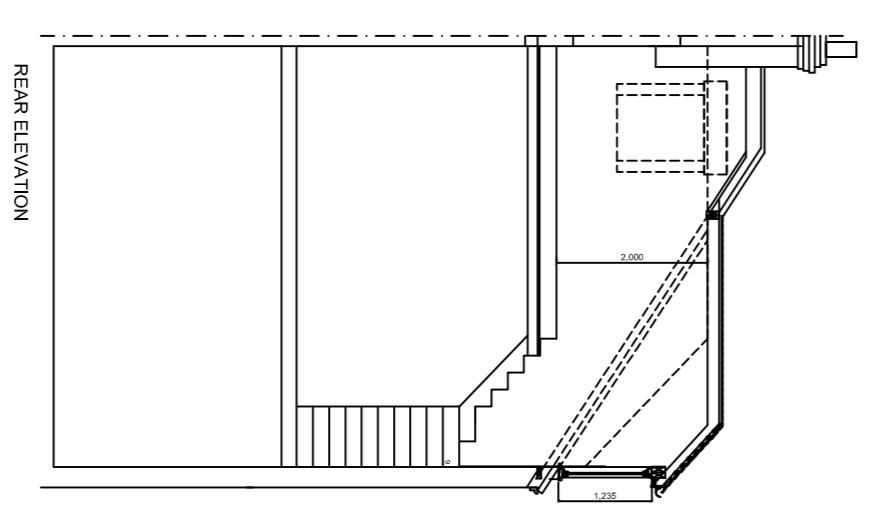
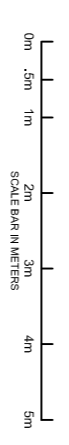


EXISTING 1:100

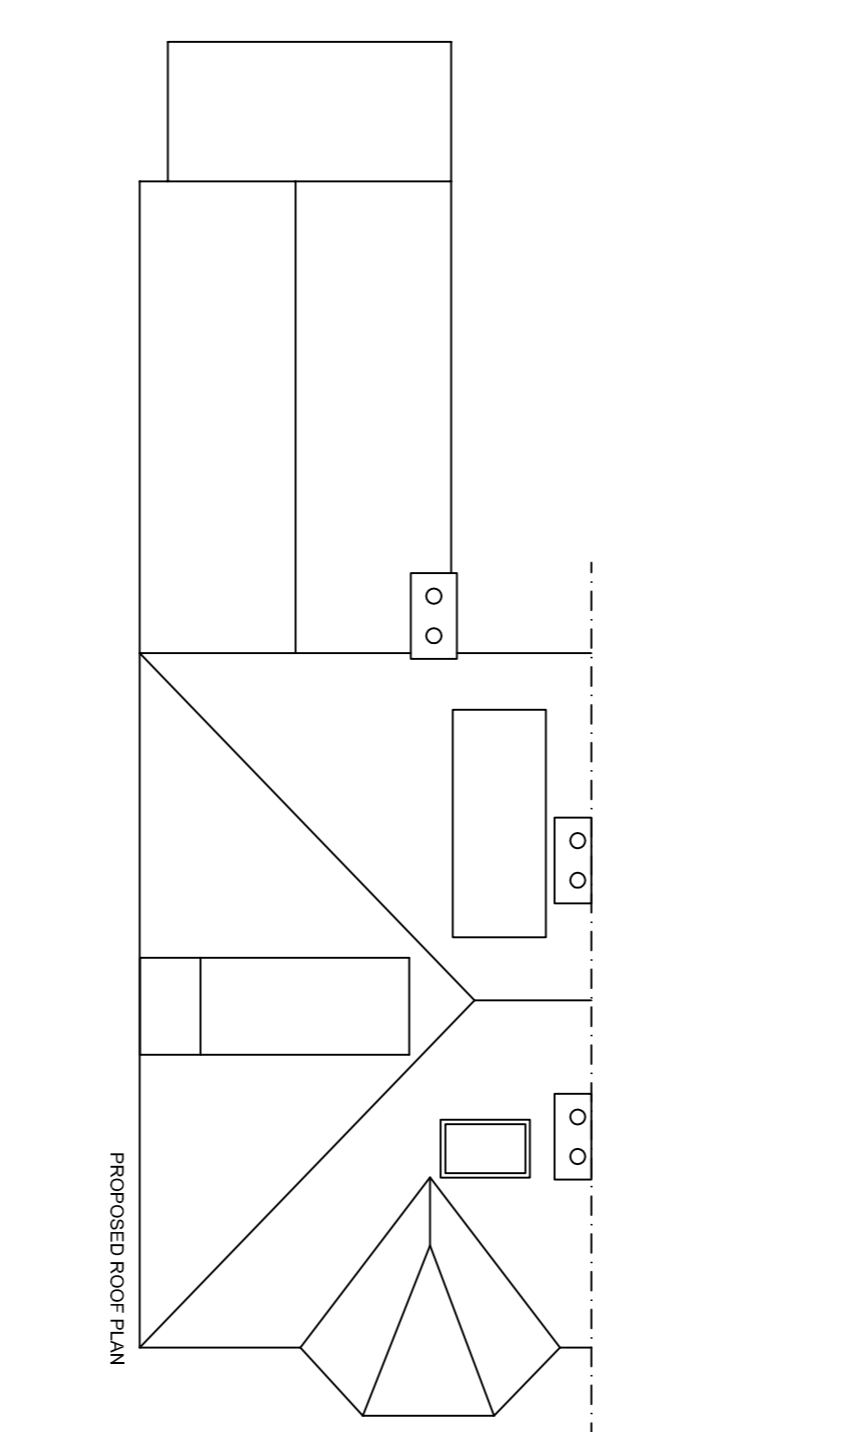

Copyright © Studio 136 Architects Ltd
This drawing which is the property of Studio 136 Architects Ltd
is the subject of Intellectual Property Rights including
copyright and design right to shall not be reproduced
copied, stored, transmitted, or otherwise used without the
written consent of Studio 136 Architects Ltd.
This drawing is not to be scaled. Only figured dimensions
shall be used. Any alterations shall be reported to the
Studio 136 Architects Ltd prior to being set or drawn
of any materials

PROPOSED 1:100

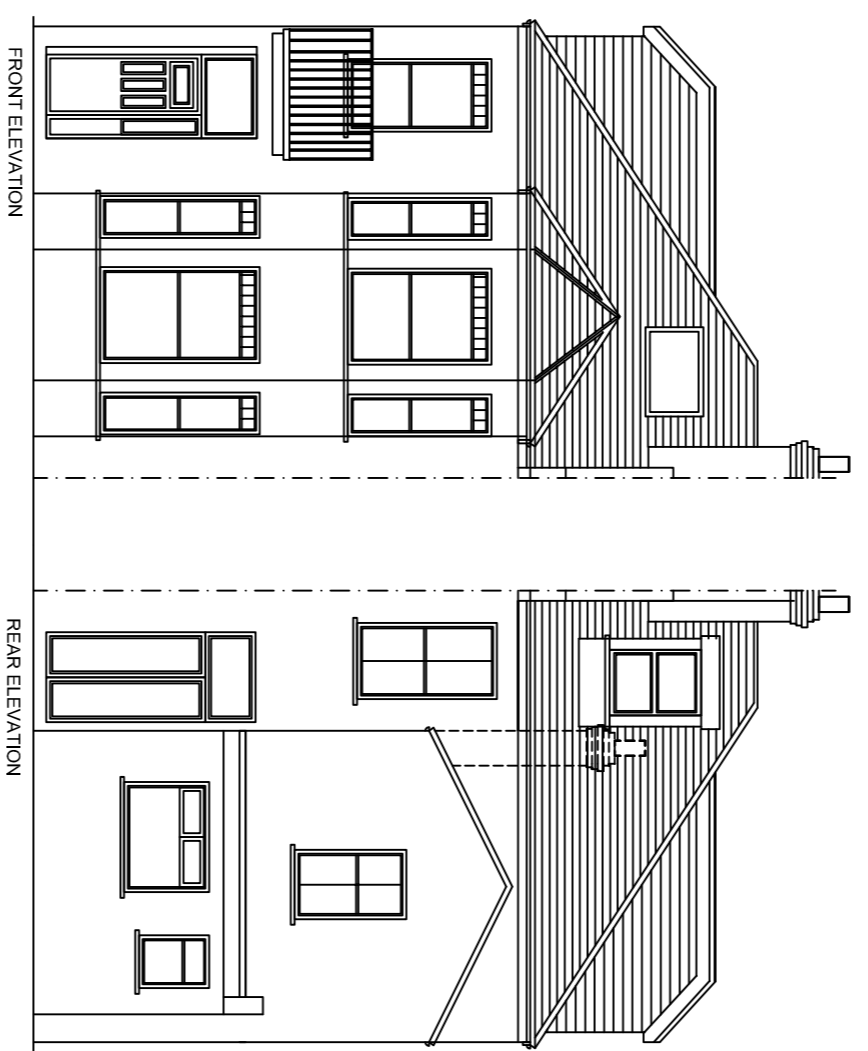

STUDIO 136 ARCHITECTS

The Studio, 136 Woodcock Hill, Kenton, Middlesex HA3 0JN
Tel: 020 8807 7131 Email: studio136@bt.com

Project: HMO ALTERATIONS
11 RICHBOROUGH ROAD
LONDON
NW2 3HD

Client: GEORGE CHERCHIAN
12 CROCKENWOOD BROADWAY
LONDON
NW2 3HD

Drawing Title: EXISTING AND PROPOSED ELEVATIONS

Scale	Drawn	Checked	Authorised
1:100 @ A1	RP		
	17/08/2012		

Drawing Number	Rev
D_13_11RR_002	A