


Existing Second Floor

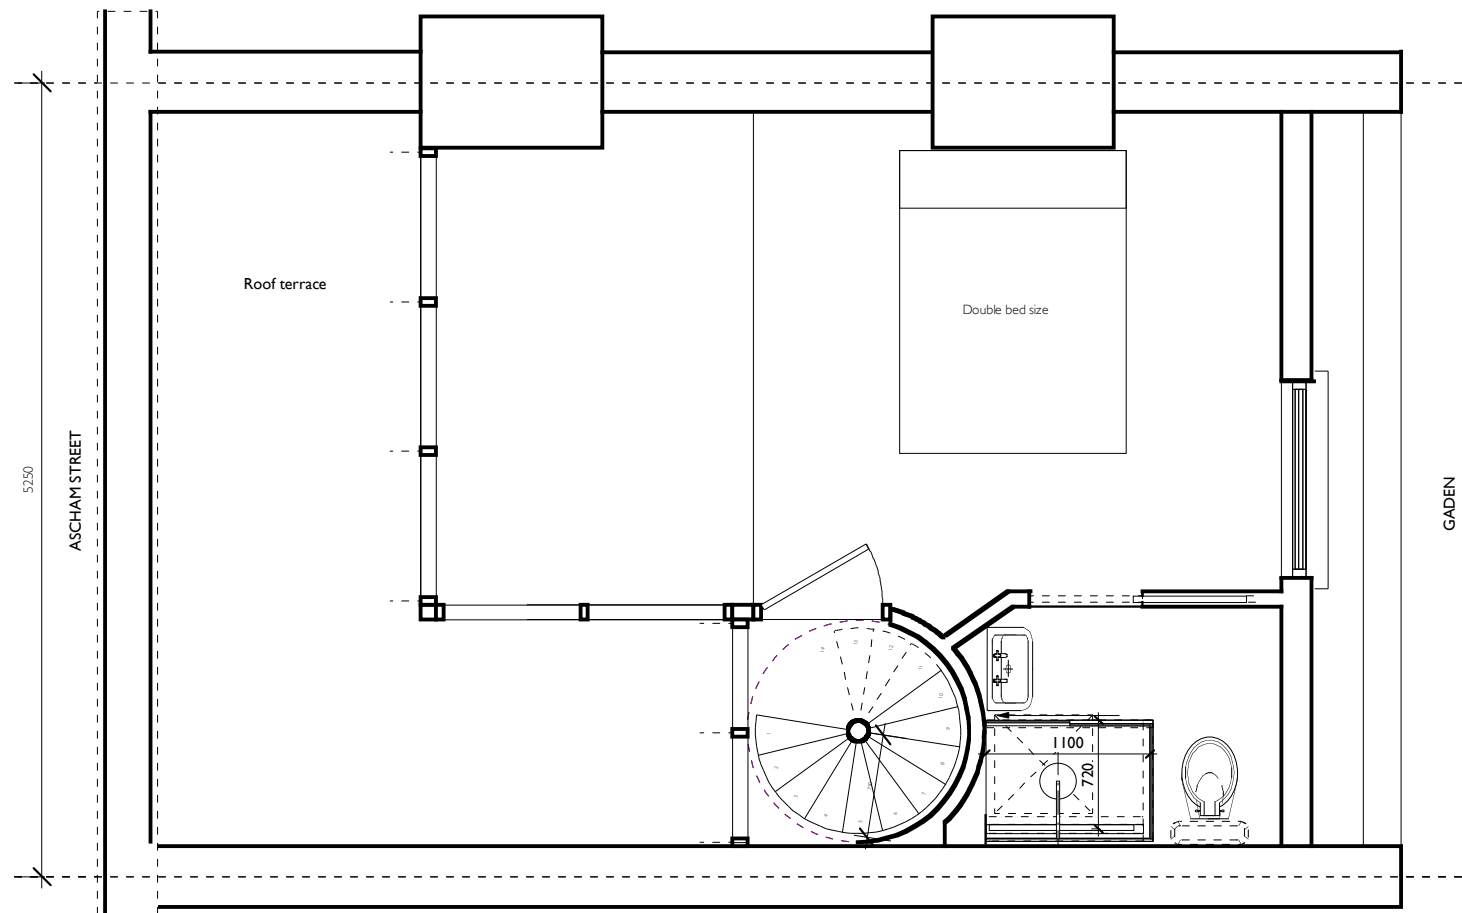

Existing Roof

**MARTINS CAMISULI** 62B GAISFORD STREET, LONDON NW5 2EH. TEL: 020 7267 85 76 www.martinscamisuli.co.uk

**DRWG TITLE:** Proposed Second Floor and Roof Plan

**DRWG NO:** MC/AS7/04

**SCALE:** 1:25

**DATE:** July 2013

**DESIGN DRAWING FOR INFORMATION ONLY, AND IS NOT TO BE CONSTRUCTED FROM.  
ALL DIMENSIONS TO BE CHECKED ON SITE. THIS DRAWING IS COPYRIGHT**