


Existing Rear Elevation

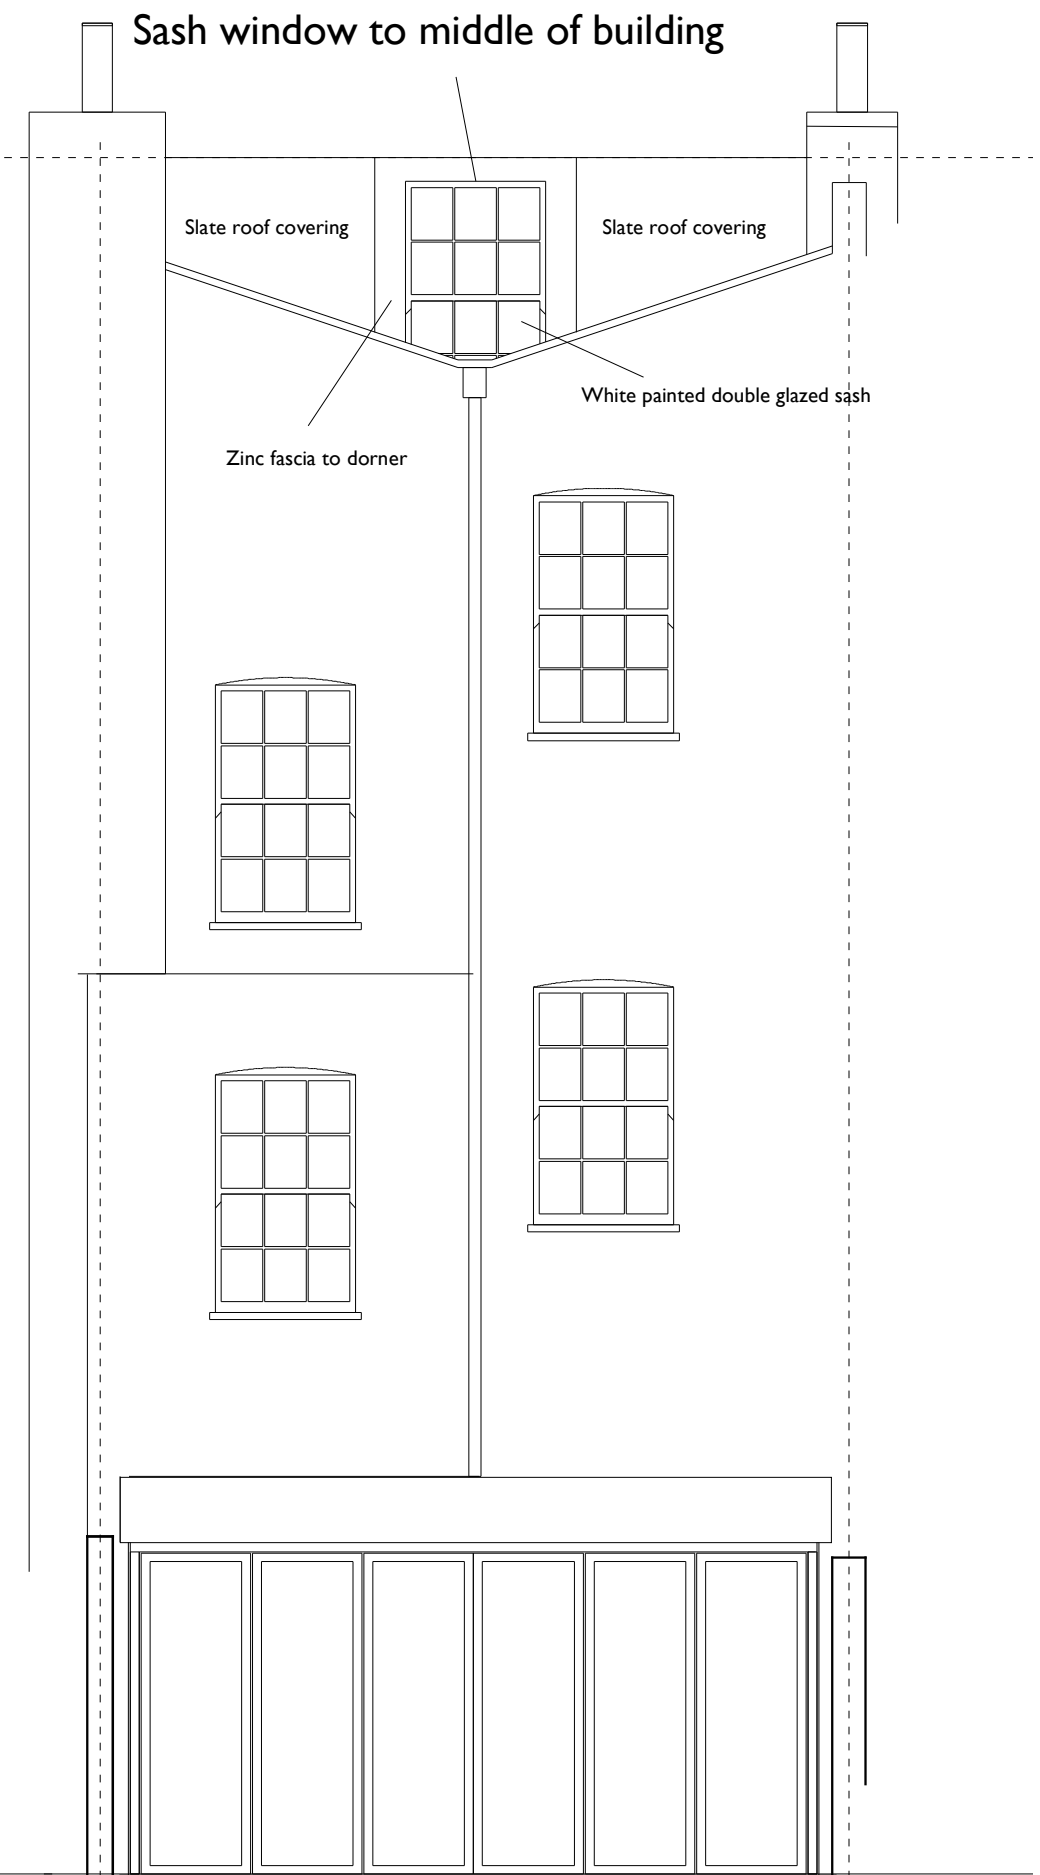

Proposed Rear Elevation

**MARTINS CAMISULI** 62B GAISFORD STREET, LONDON NW5 2EH. TEL/FAX: 020 7267 8576 E-MAIL: sebastian.camisuli@martiniscamisuli.co.uk

7 Ascham Street

**DRWG TITLE:** Existing & Proposed rear elevation

**DRWG NO:** MC/AS7/06

**SCALE:** 1:50

**DATE:** August 2013

DESIGN DRAWING FOR INFORMATION ONLY, AND IS NOT TO BE CONSTRUCTED FROM.  
ALL DIMENSIONS TO BE CHECKED ON SITE. THIS DRAWING IS COPYRIGHT