
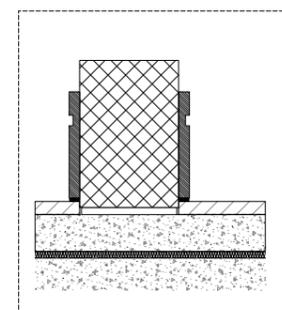
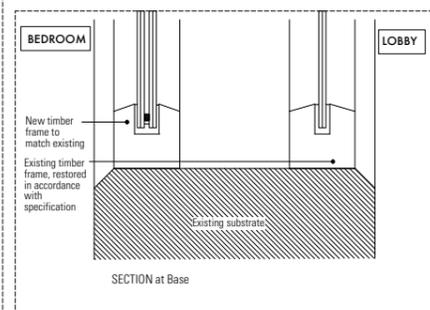
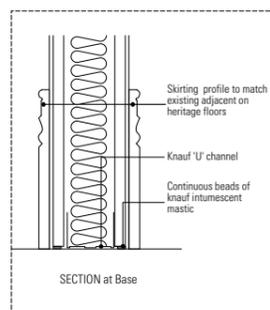
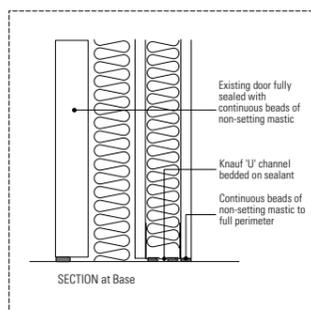
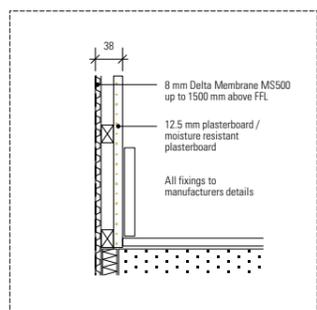
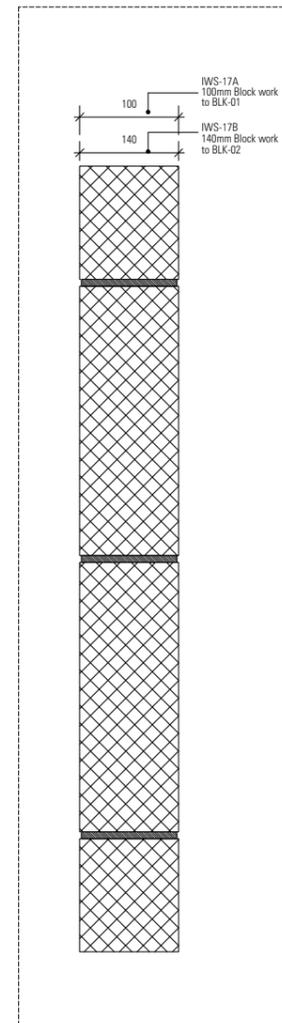
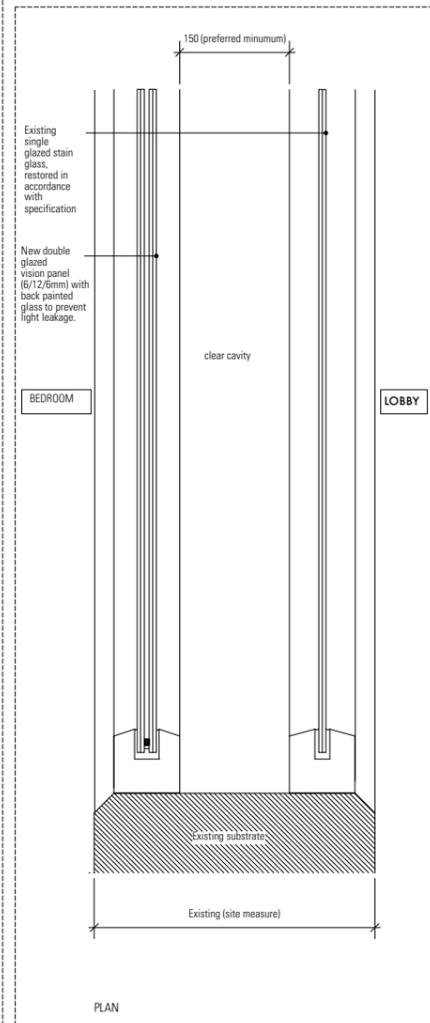
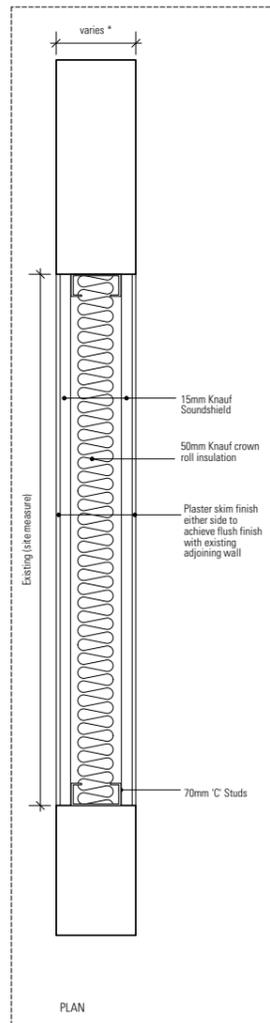
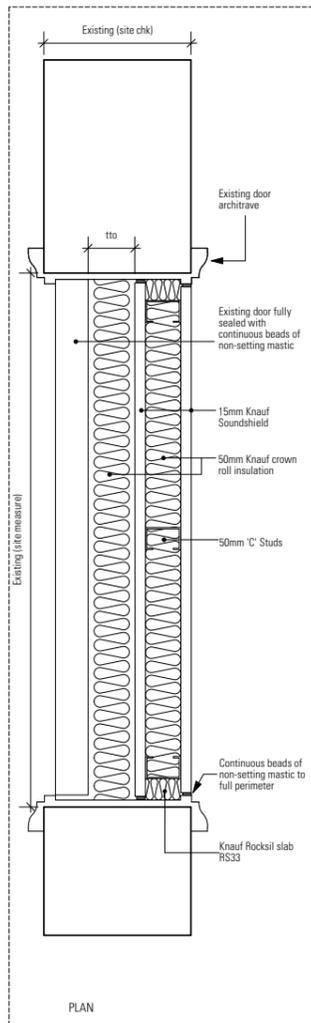
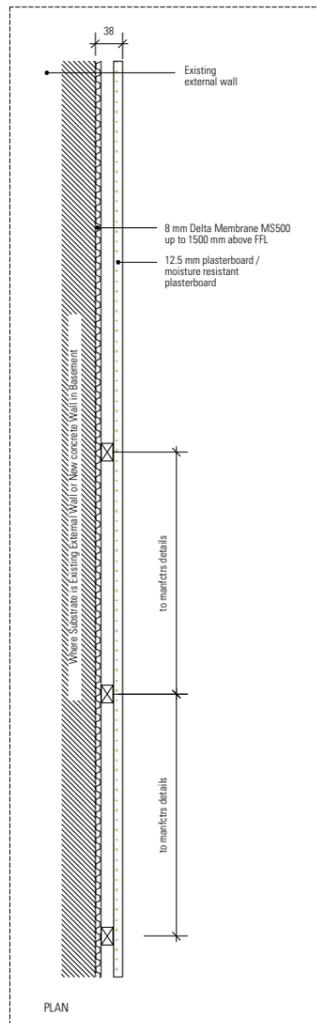
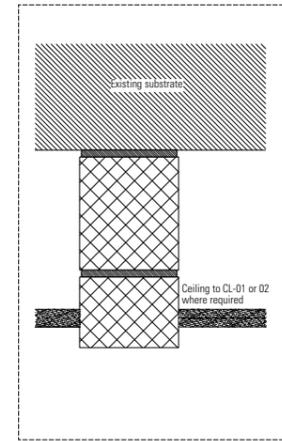
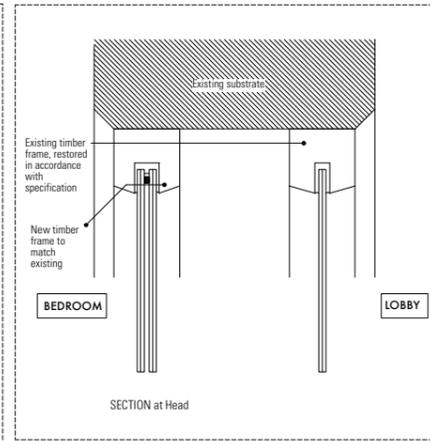
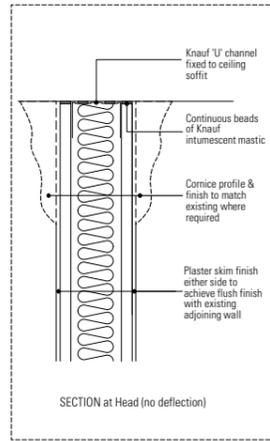
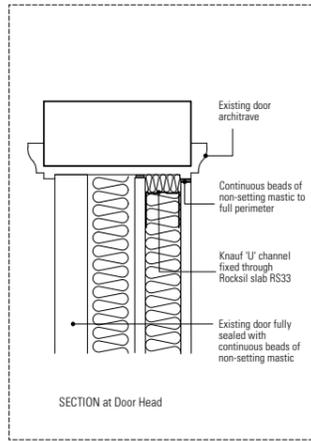


Information contained within this drawing is the sole copyright of Harper\_Downie Ltd. and is not to be reproduced without express permission. No implied licence exists. This drawing not to be used for tend or valuation purposes. Do not scale from this drawing. All dimensions & levels are to be checked on site by the contractor. Issued for purposes indicated only. Drawing errors and omissions to be reported to the architect.

- Notes**
- To be read in conjunction with drawings:
  - A586PA - series for detailed partition arrangements
  - A586B & C series for door details
  - A586BW series for service voids & structural penetrations
  - A586FS series for fire strategy
  - Specification (reference K10 and F10)
  - Assemblies shall extend to meet structural walls/ columns
  - Brace partitions to structural slab above ceilings as required
  - Refer structural engineers drawings & specification for bracing requirements
  - All partitions to be installed in accordance with the relevant manufacturers instructions

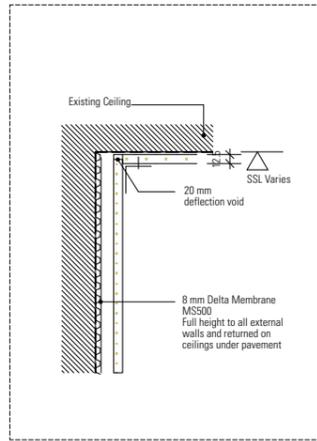

**See NBS Spec section K10 for description of plaster finish to concrete core walls.**

see dP-014 for full description

**IWS-09E Independent Wall Lining**  
A1@1:5, A3@1:10

**IWS-10 Door/Window seal to Double Brick wall**  
A1@1:5, A3@1:10

**IWS-11 Heritage plasterboard infill**  
A1@1:5, A3@1:10

**IWS-13**

**IWS-15 Double Glazing to Existing Fan Lights**  
1st Floor Corridor, A1@1:5, A3@1:10

**IWS-16 Plaster finish to Core Concrete Wall**  
A1@1:5, A3@1:10

**IWS-17 A and B - Block Work Partition (BOH)**  
A1@1:5, A3@1:10

T3	26.07.13	Post Tender Issue	Addition of IWS-13
T2	03.05.13	Issued for Tender	

Revisions	

TENDER

**HARPER DOWNIE**  
CREATIVE ARCHITECTURE

Gate House  
1 St. John's Square  
London EC1M 4DH  
T: +44 20 7490 7674  
studio@harperdownie.com  
www.harperdownie.com

Client: Havza Ltd  
Project: 2-6 Southampton Row

Drawing Title: Internal Partition details

Status: Tender	Drawn: HD	Checked: sl
Scale: 1:10@A3 - 1:5@A1	Date: Dec '12	Revision: T3
Drwg. No: A586dP-003		