



Information contained within this drawing is the sole copyright of HODA Ltd, and is not to be reproduced without express permission. No implied licence exists. This drawing not to be used for land transfer or valuation purposes. Do not scale from this drawing. All dimensions & levels are to be checked on site by the contractor. Issued for purposes indicated only. Drawing errors and omissions to be reported to the architect.

Notes

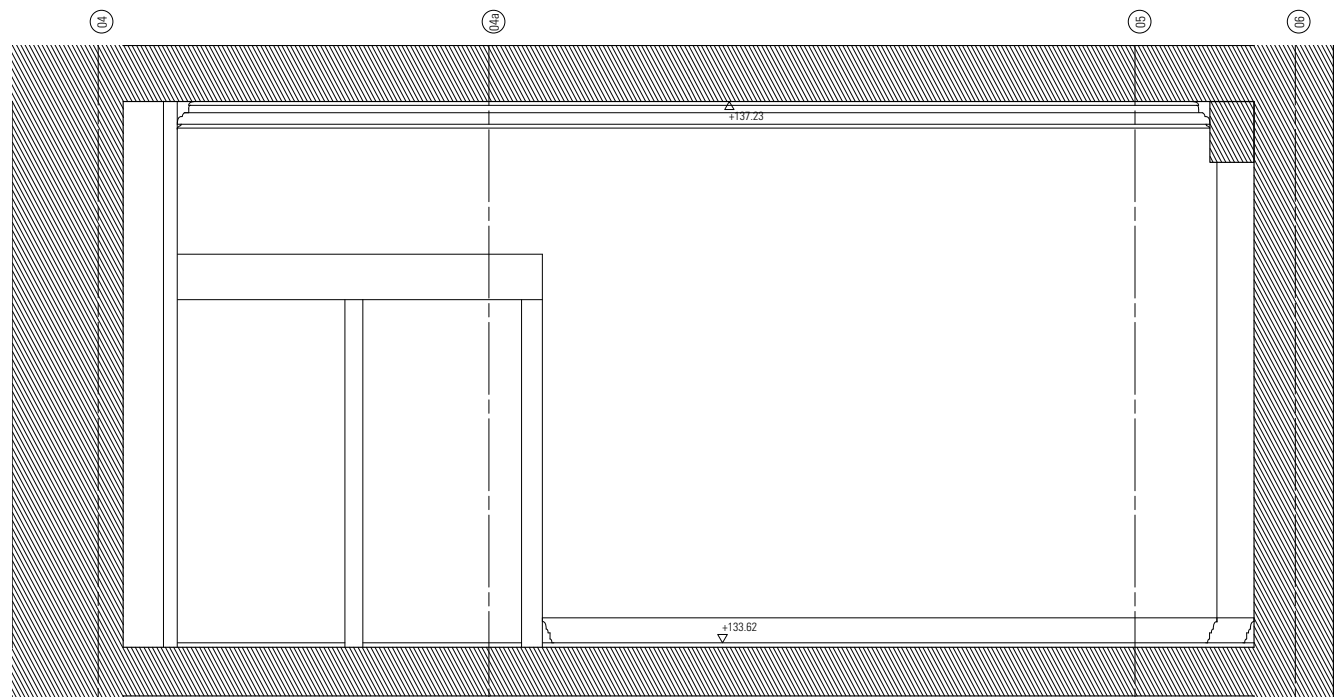

C Elevation
1:25@A1, 1:50@A3

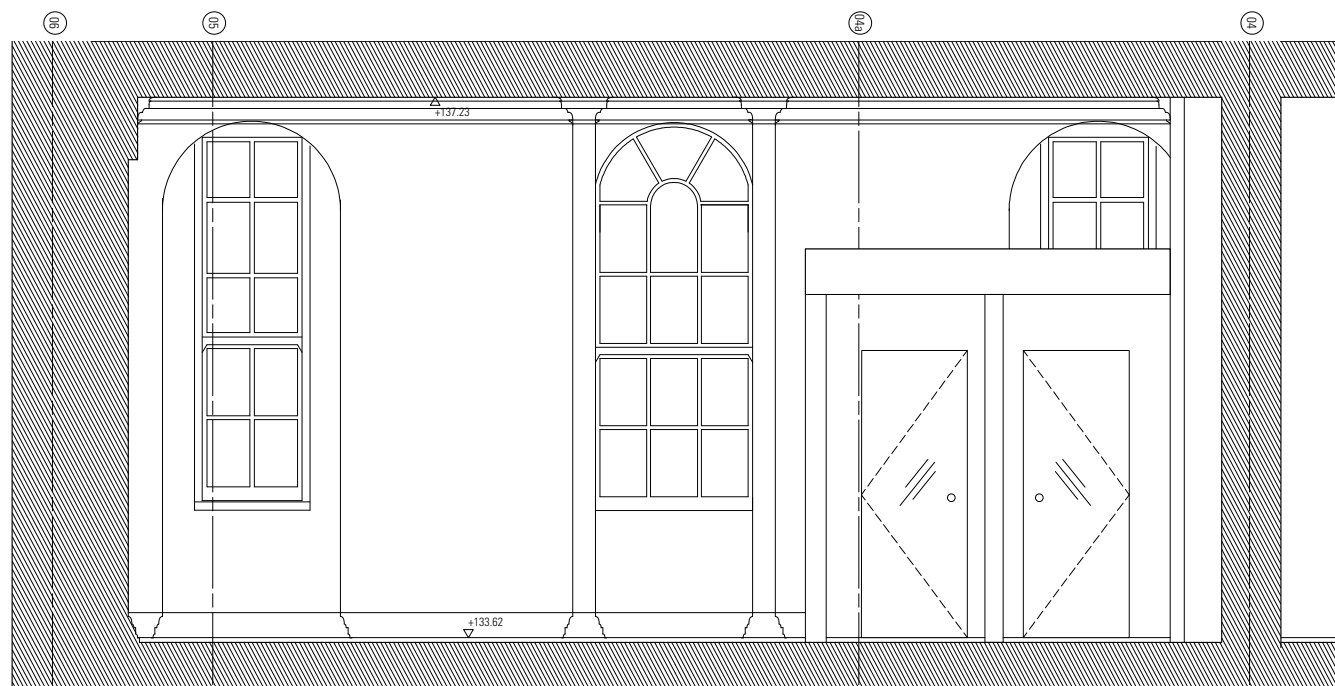

D Elevation
1:25@A1, 1:50@A3

T3 26/07/13 Post Tender Issue

Revisions

TENDER

2nd Floor Location Plan

**HARPER
DOWNIE**
CREATIVE
ARCHITECTURE

Gato House
1 St John's Square
London EC1M 4DH
T +44 20 7490 7674
studio@harperdownie.com
www.harperdownie.com

Client: Havza Ltd.

Project: 2-6 Southampton Row

Drawing Title: Bedroom Layout Room 2.05

Status	Drawn	Checked
TENDER	OR	
Scale: 1:25@A1, 1:50@A3	Date: June 2012	
Drwg. No. 586Bd2.05_C	Revision	T3