



Information contained within this drawing is the sole copyright of Harper_Downie Ltd and is not to be reproduced without express permission. No implied license exists. This drawing not to be used for land transfer or valuation purposes. Do not scale from this drawing. All dimensions & levels are to be checked on site by the contractor. Issued for purposes indicated only. Drawing errors and omissions to be reported to the architect.

Notes

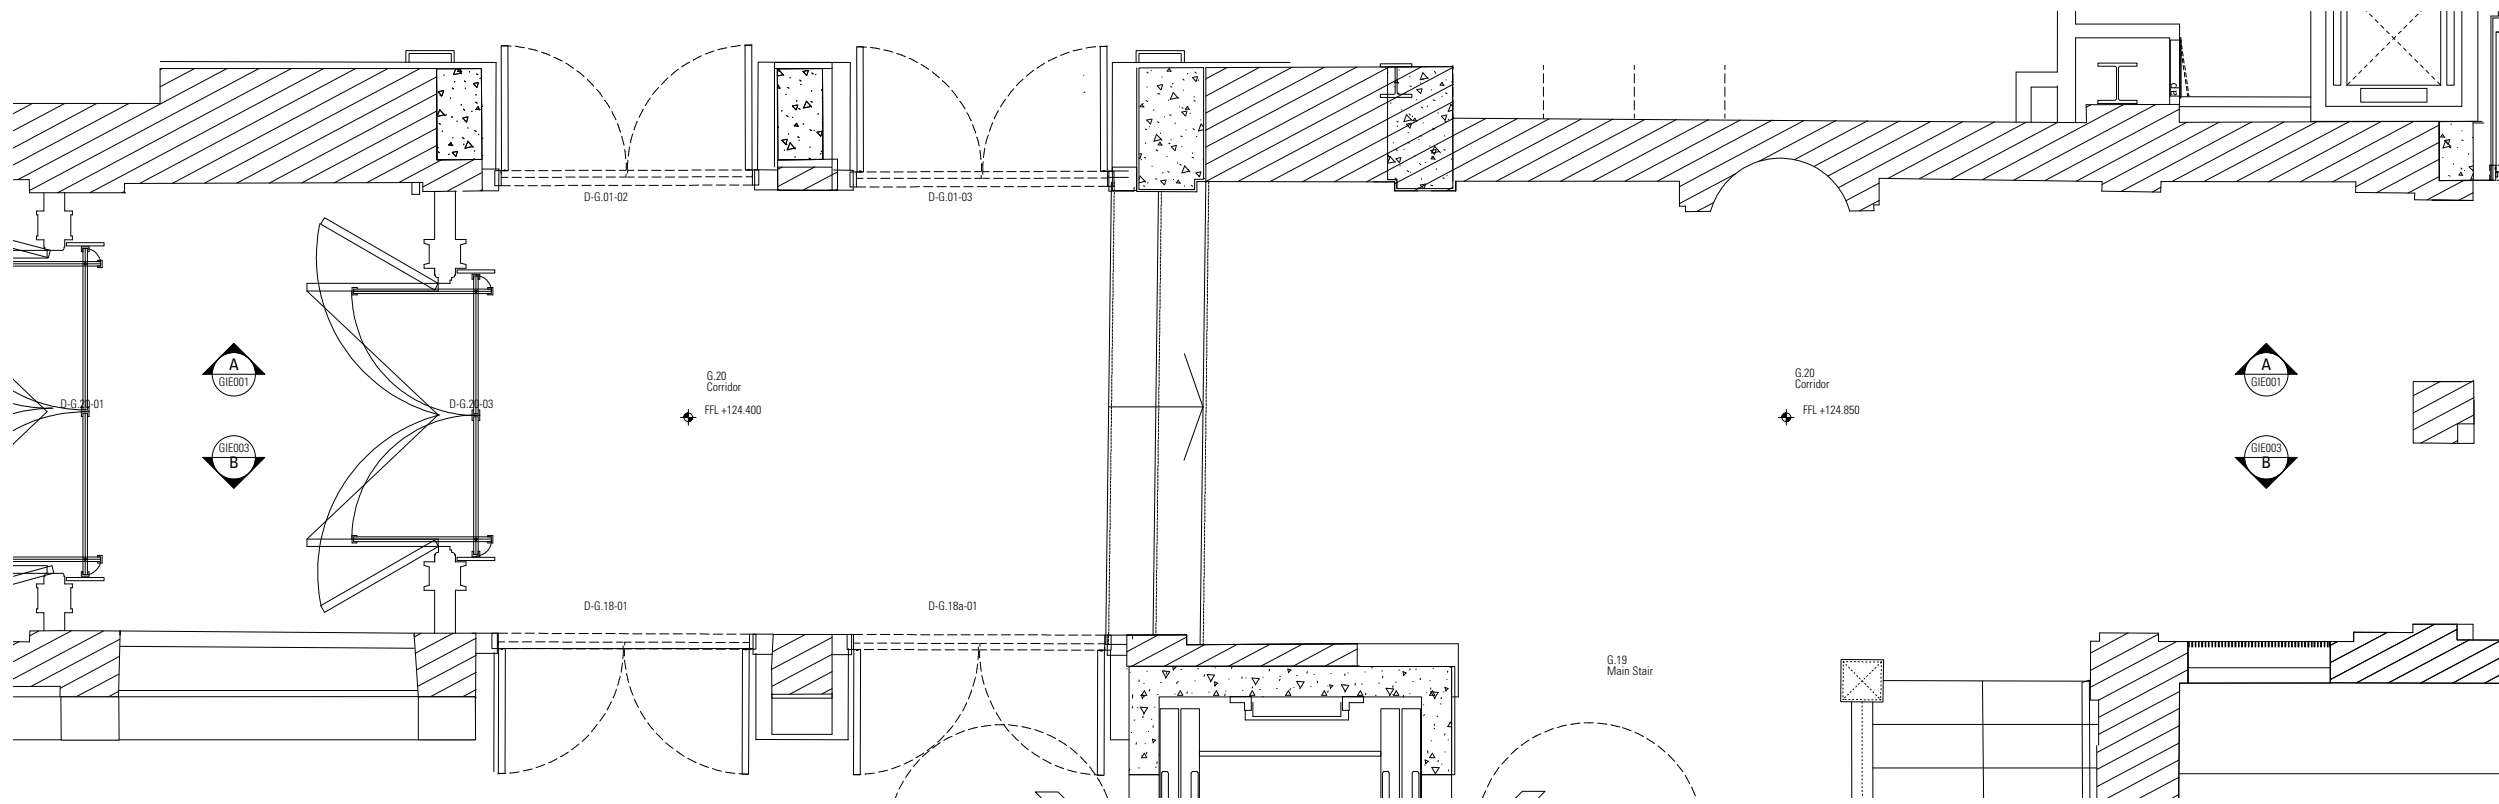

A Ground Floor Corridor Plan
Scale 1:25 (A1 - 1:50 (A3))

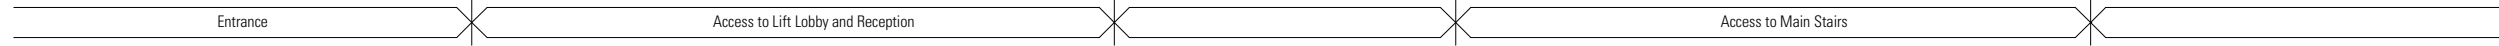

B Internal Elevation B
Scale 1:25 (A1 - 1:50 (A3))

C01 26.07.2013 timber balustrade reinstated

Revisions

**HARPER
DOWNIE**
CREATIVE
ARCHITECTURE

Gate House
1 St John's Square
London EC1M 4DH
T +44 20 7490 7674
studio@harperdownie.com
www.harperdownie.com

Client
Havza Ltd.

Project
2-6 Southampton Row

Drawing Title
General Internal Elevation
Ground floor

Status	Construction	Drawn	AA	Checked	MM
Scale	A1 -1:25, A3 -1:50		Date	May 2013	
Drwg. No.	586 GIE003		Revision	C01	