

Do not scale from this drawing. Check all dimensions on site. Report any discrepancies immediately to the Client's Agent, Architect or Main Contractor, as appropriate

NOTES:
1-) See Page 3 (Materials) of the Application form for relevant materials, colours and finishes

Image of Roof Structure
(EXISTING)



a- Opt. notes & Advised Option deleted based on letter of 19/7/2013 from LB of Camden, & re-submitted as part of Planning Application 25.July.13
-- Planning Application 10.July.13
No. Revision Date



Annex Activities
Design Management Consultancy

32 Wilersley Ave. 12 Mackenall St.
Sidcup DA15 9EW London NW8 7DH
Tel: 020 8300 2727 020 7586 6608
E-mail: info@annexuk.com


Project:
Proposed
Rear Replacement & Side
Extension with Loft Conversion in
2 Middlefield
NW8 6NE

Scale: vary @ A2 Date: 26.June.13


Drawn: jht Checked: jht

Prog No: 130220 Dwg No. 113 - a

Drawing:
Loft and Attic Plans

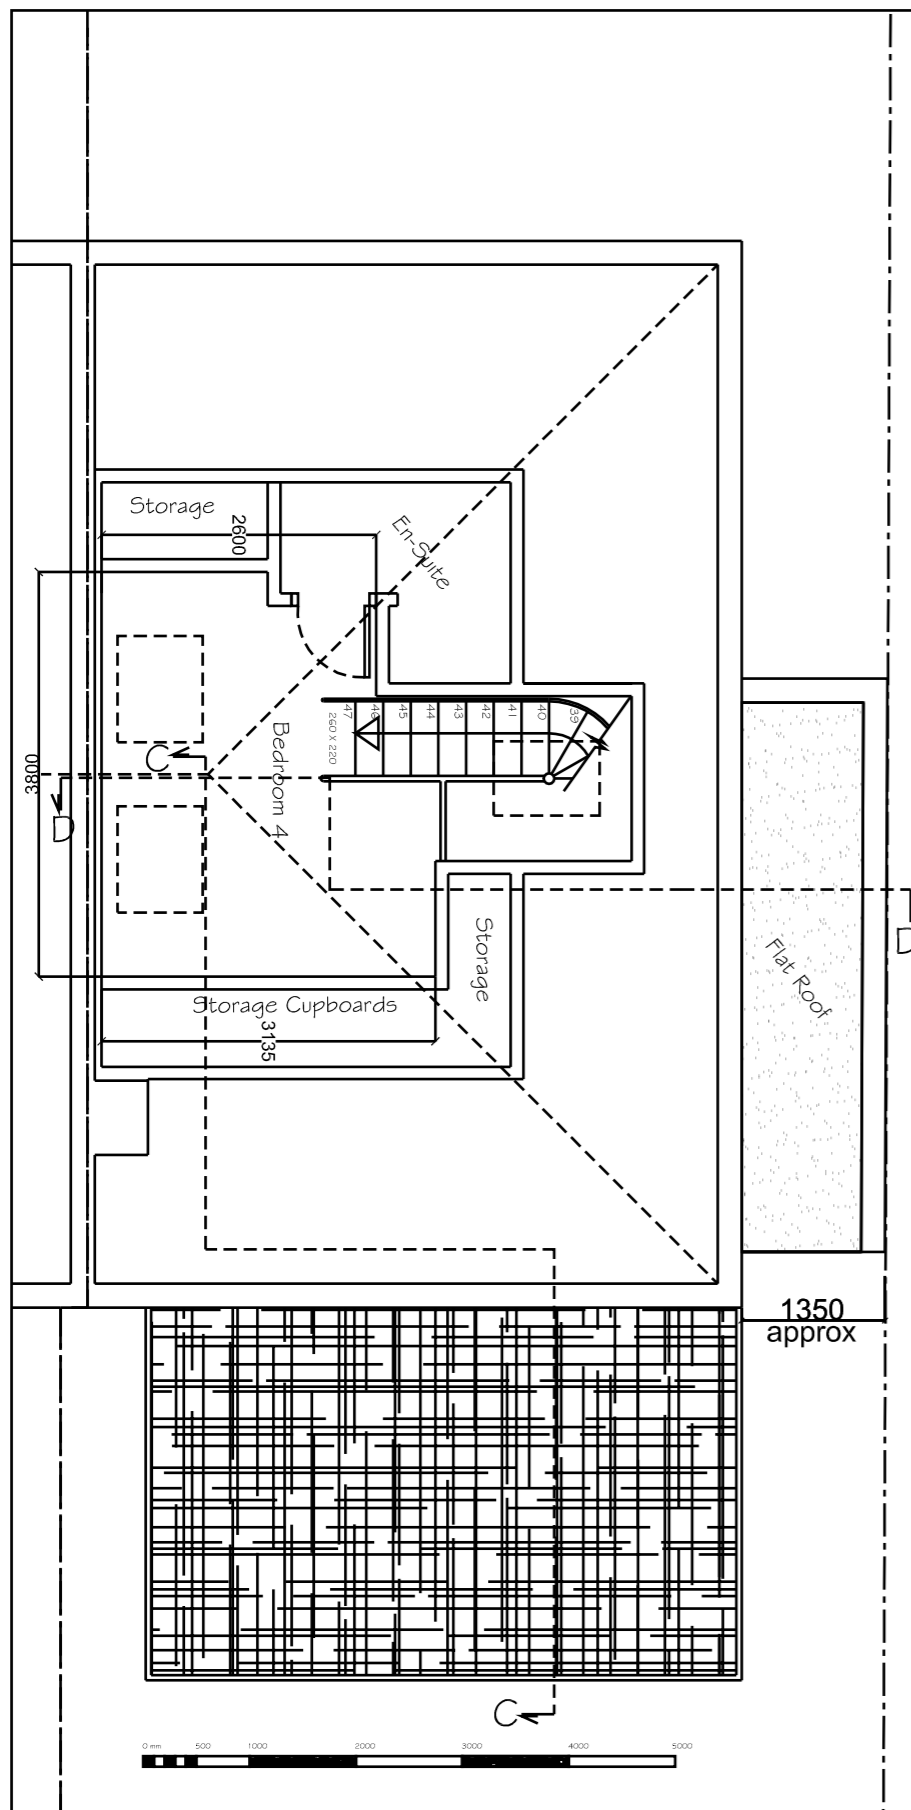

A Plan (PREFERRED OPTION)
113 scale 1:50

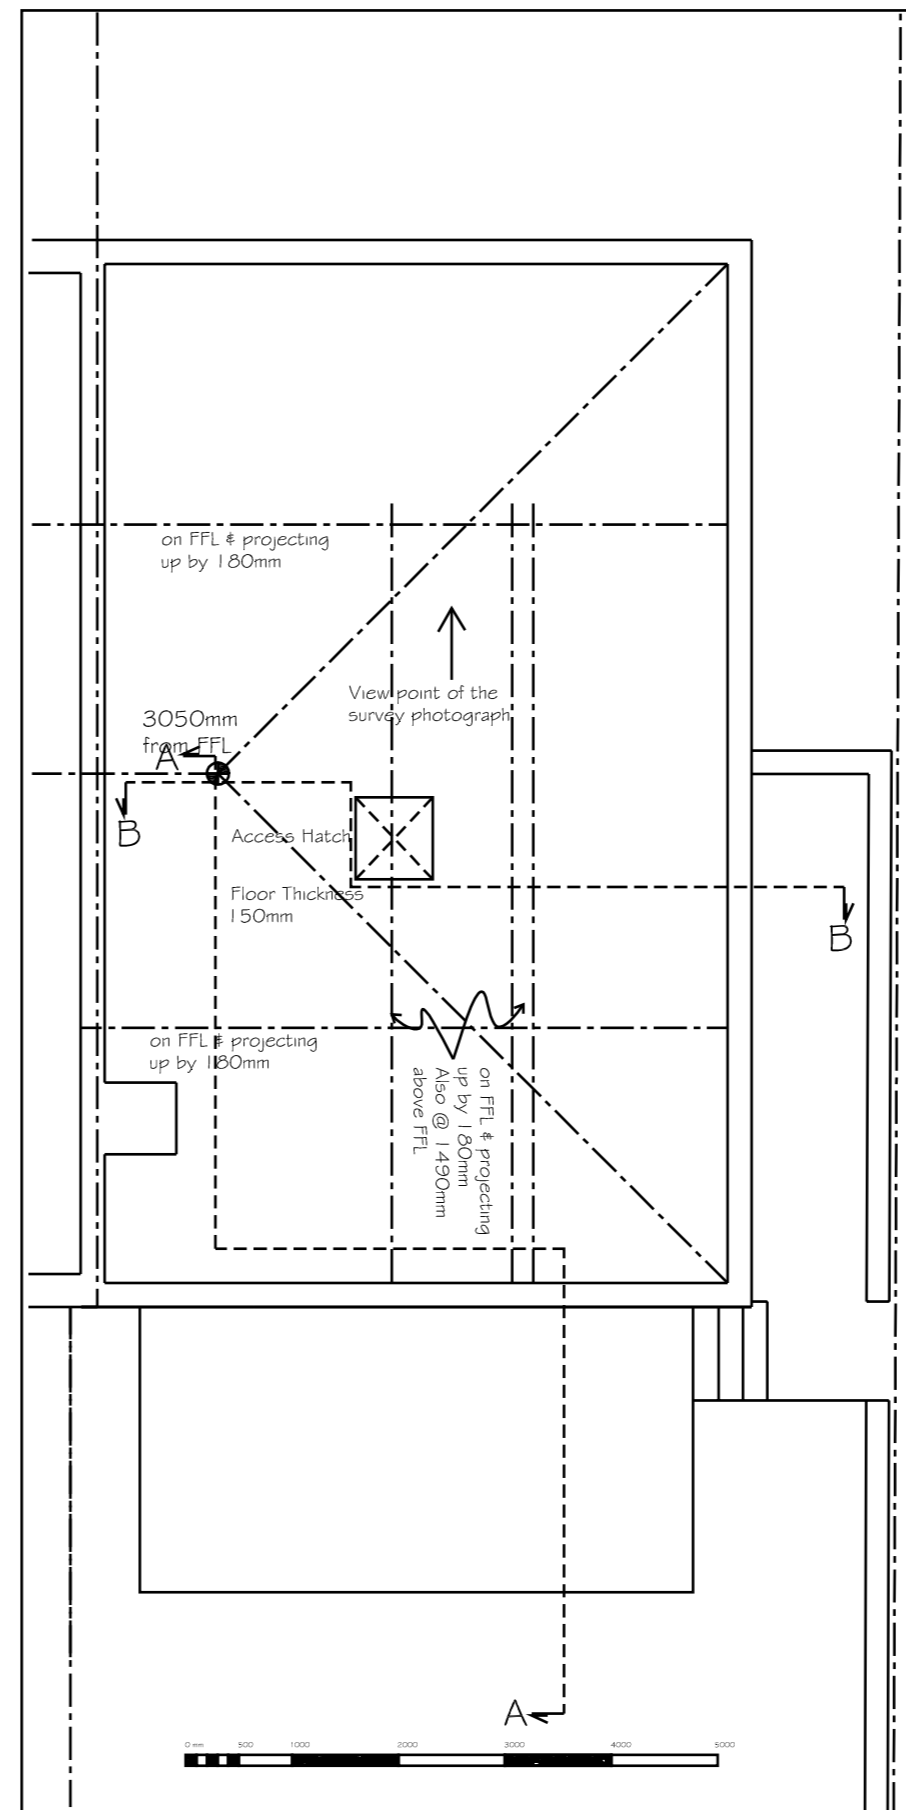

B Plan (EXISTING)
113 scale 1:50