



Do not scale from this drawing. Check all dimensions on site. Report any discrepancies immediately to the Client's Agent, Architect or Main Contractor, as appropriate

NOTES:

1-) See Page 3 (Materials) of the Application form for relevant materials, colours and finishes

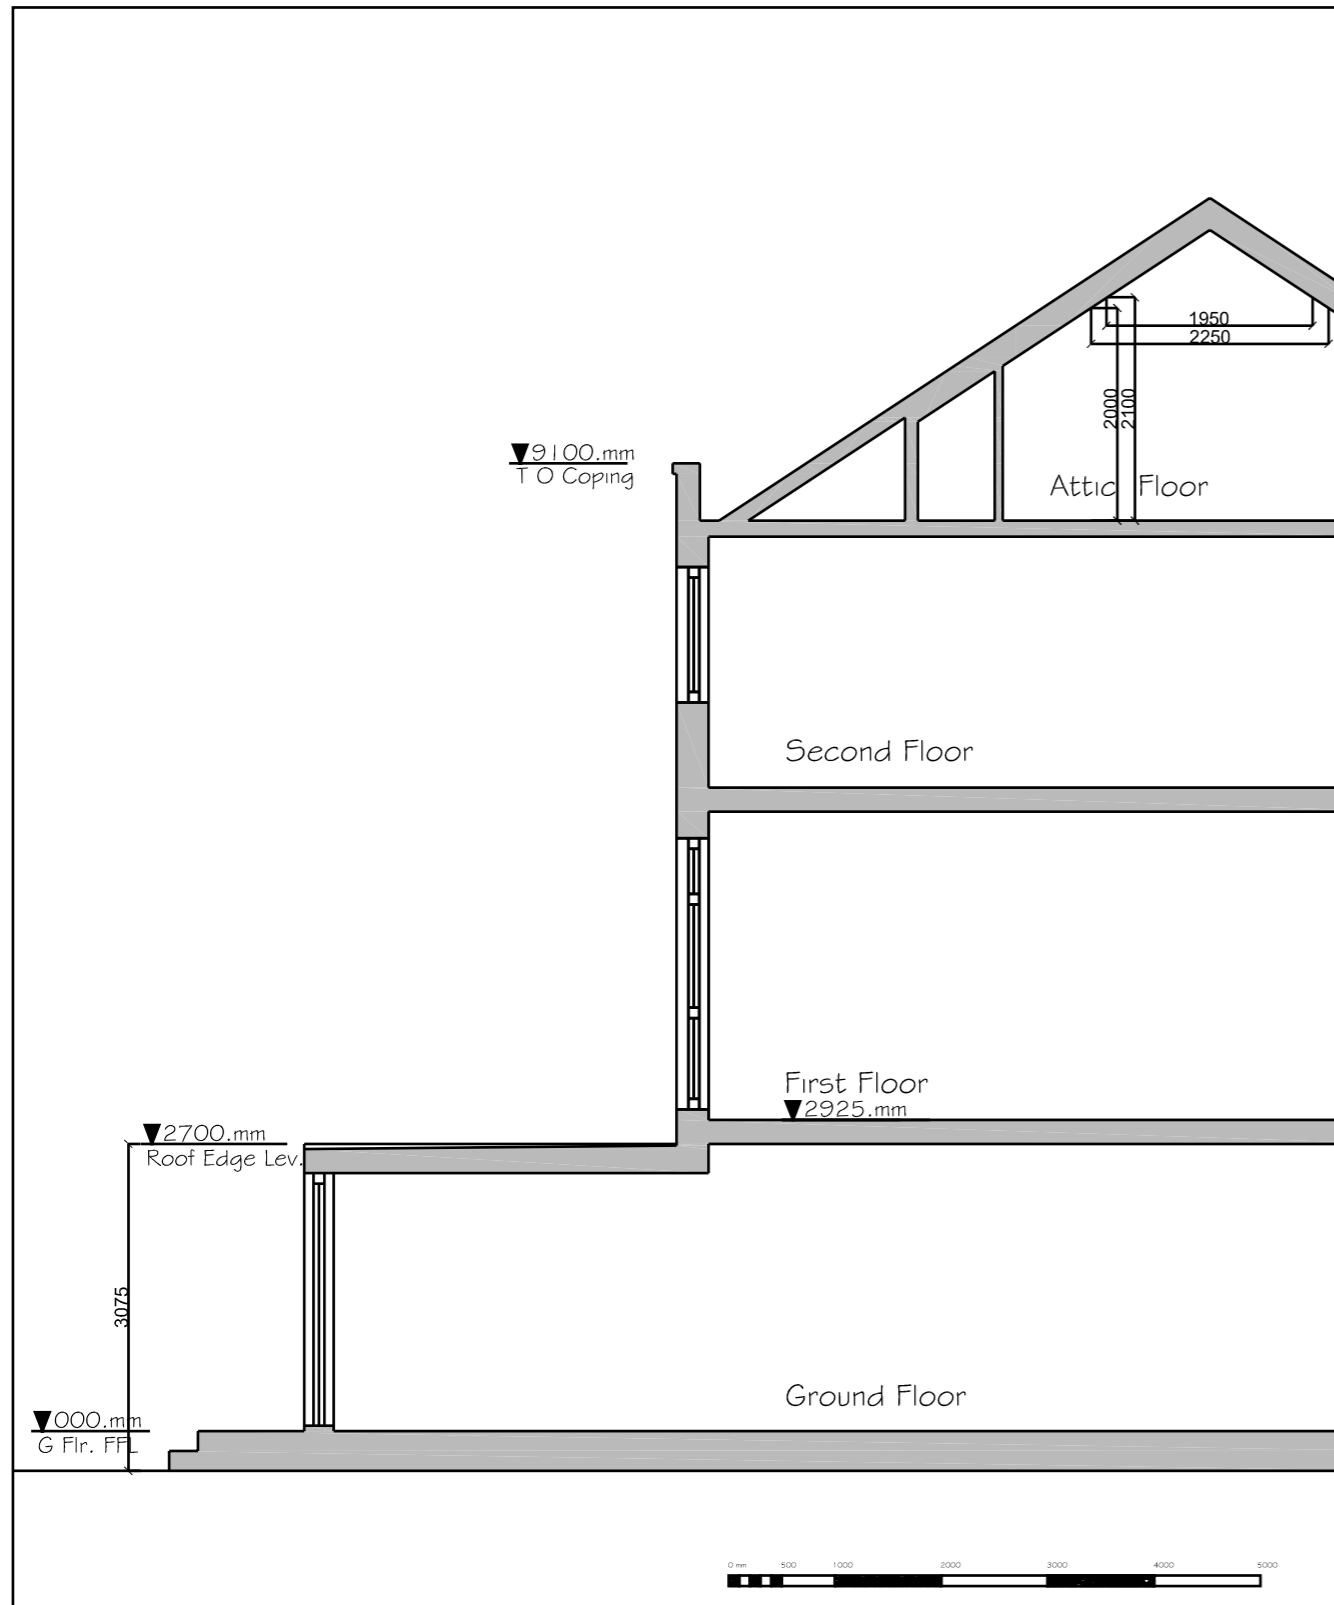

A Section CC (Proposed)
121 scale 1:50

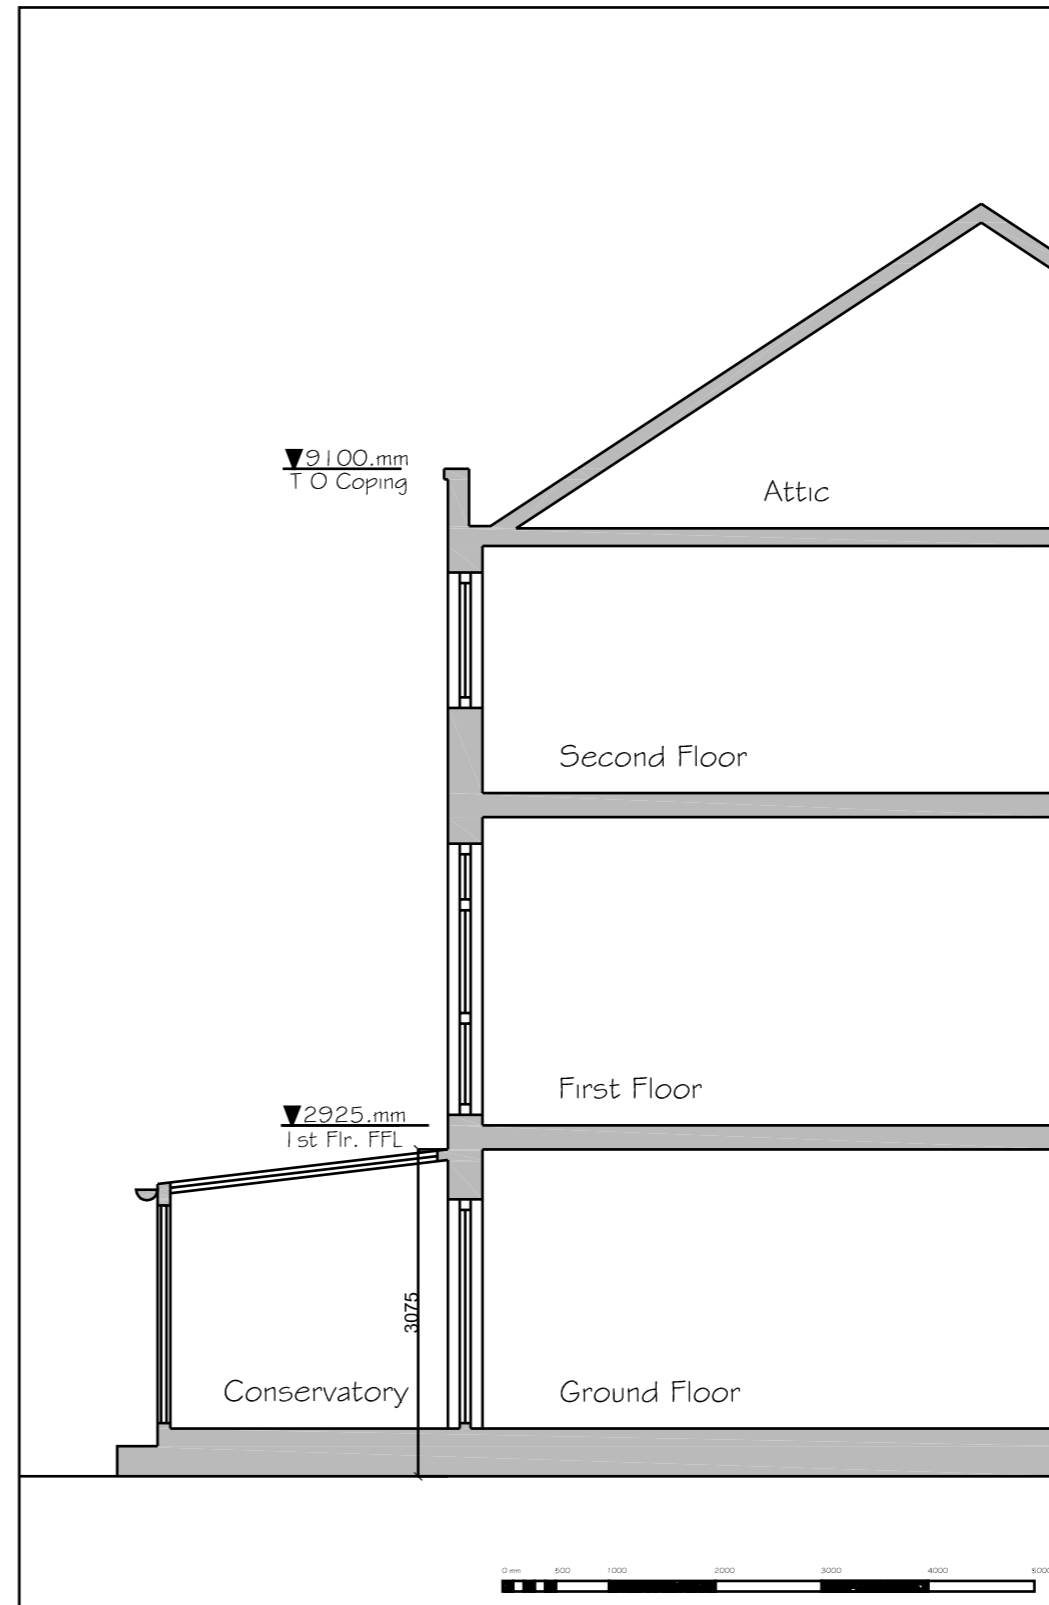

B Section AA (Existing)
121 scale 1:50

-- Planning Application 31.July.13
No. Revision Date



Annex Activities
Design Management Consultancy

32 Willersley Ave. 12 Mackenall St.
Sidcup DA15 9EW London NW8 7DH
Tel: 020 8300 2727 020 7586 6608

E-mail: info@annexuk.com

Project:

Proposed
Rear Replacement & Side
Extension with Loft Conversion in
2 Middlefield
NW8 6NE

Scale: 1:50 Date: 30 July 13

Drawn: jht Checked: jht

Prog No: 130220 Dwg No. 121

Drawing:

Sections
AA Existing
CC Proposed