
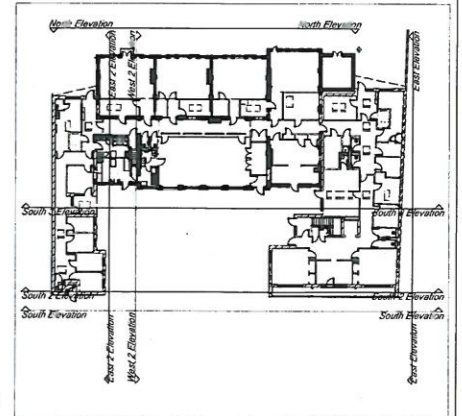


LOCATIONS OF BIRD BRICKS.

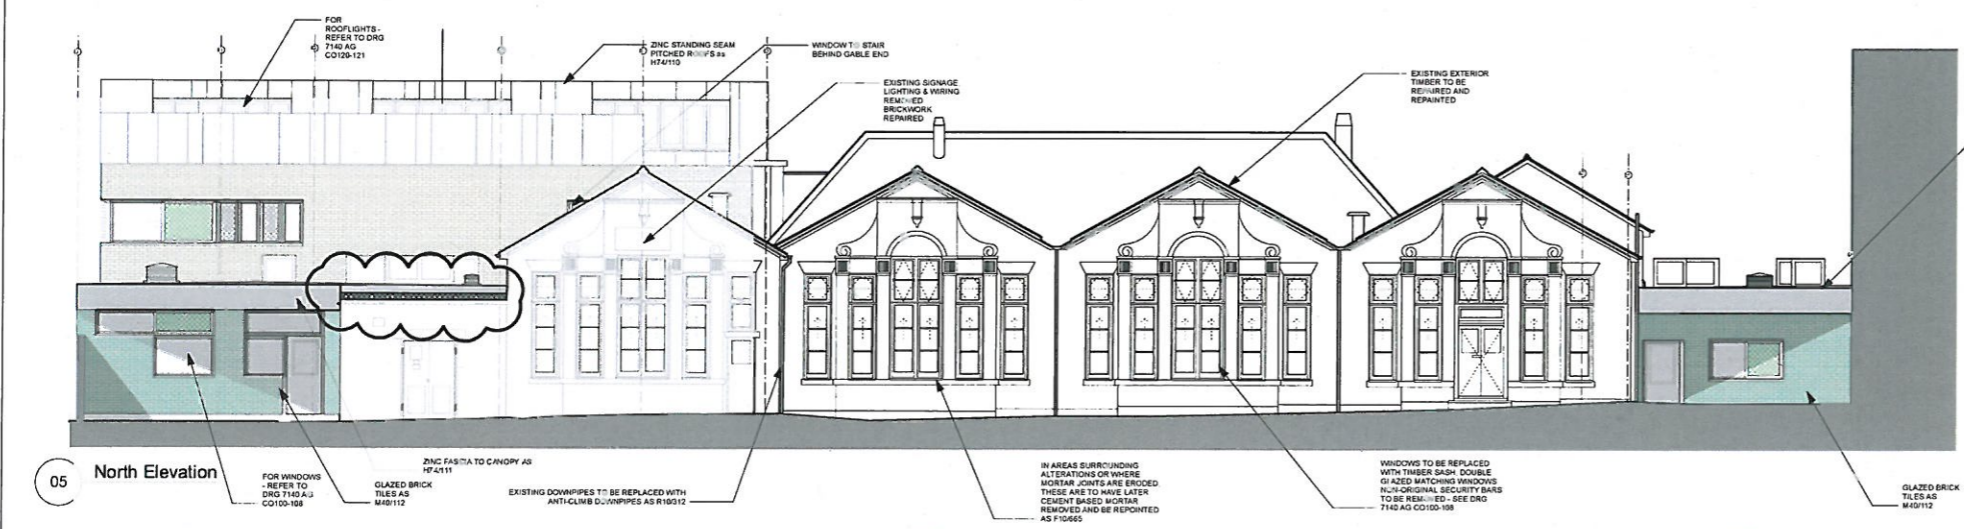

**CHECK THIS DRAWING IS THE LATEST REVISION**

THIS DRAWING SHOULD BE READ IN CONJUNCTION WITH ALL RELEVANT DRAWINGS, SPECIFICATIONS, SCHEDULES AND OTHER CONTRACT INFORMATION ISSUED BY THE ARCHITECT, STRUCTURAL ENGINEER, SERVICES ENGINEER AND ANY OTHER CONSULTANT EMPLOYED OR RETAINED BY THE EMPLOYER IN RESPECT OF THESE WORKS.

ALL DIMENSIONS SHOWN ARE TO THE FACE OF MASONRY, METAL OR TIMBER STUD FRAMING, OR THE CENTRE LINE OF STRUCTURAL OR TIMBER MEMBERS STEEL MEMBERS, UNLESS NOTED OTHERWISE.

**DO NOT SCALE FROM THIS DRAWING.**

REPORT ANY DISCREPANCIES, CONFLICTS, ERRORS OR OMISSIONS TO THE CA AND SEEK DIRECTIONS BEFORE PROCEEDING.

CONFIRM ALL DIMENSIONS AND LEVELS ON SITE PRIOR TO COMMENCING WORK. IF IN DOUBT ASK!

**DO NOT USE ANY AREAS INDICATED FOR EITHER VALUATION, PURCHASE SALE OR ANY OTHER FORM OF LEGALLY BINDING CONTRACT.**

**DO NOT REPRODUCE ANY PART OF THIS DRAWING WITHOUT PRIOR WRITTEN CONSENT. THIS DRAWING REMAINS THE COPYRIGHT OF ARCHITYPE LTD.**

**Key**

	Brick as F10110		Window Ventilation Grille
	Glazed Tile as M40112		Obscured Glazing
	Glass Block Wall as F11735		Spandrel Panel
	Anti-Climb Wire Mesh with Lace Fence Detailing		

**NOTE:**

SK130729B  
 ARCHITYPE  
 7140 IHI  
 AGINCOURT

Rev C 07/13 Fascia detail corrected to match detail drawing & spec clause added for bird boxes

Status	CONSTRUCTION
Architect	<b>ARCHITYPE</b>
Project	CCFL - AGINCOURT SCHOOL
Client	CAMDEN COUNCIL
Dwg Title	PROPOSED ELEVATIONS 1 OF 2
Dwg No.	7140 AG GA850
Scale	1:100@A1
Date	APRIL 2013
Drawn by	BR
Checked by	IH