


- KEY**
- Excavate areas for planting. For depth refer to notes on drawing. Cart all Arisings
  - Excavate areas for flag paving. For depth refer to notes on drawing. Cart all Arisings

Note, excavations for edges, fences and furniture not shown on drawing. Refer to hardworks drawing. Cart all Arisings.

- Existing retained.
- Existing removed. Break down to below formation level of proposals and cart all arisings.
- Existing fence retained. Type and height varies
- Existing manholes and gullies retained.
- Existing levels

Generally levels are to be retained as existing, new wearing courses to be installed over existing surfaces and cut in at edges, gullies, manholes etc. Allow for Excavation and cart away of arisings for all cutting in.

- Proposed building outline. Demolitions works within building footprint to be carried out in building contract

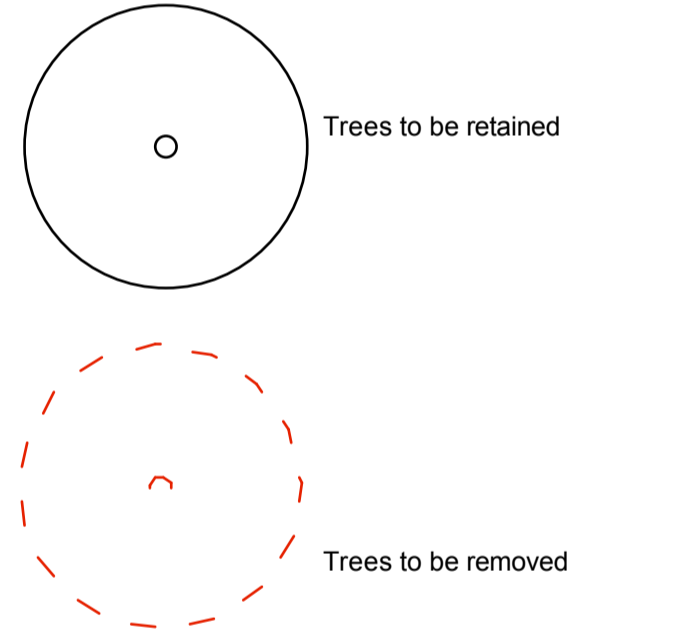

Rev	Description	Date
A	Minor revisions to layout, additional annotation added.	08.03.13
B	Demolition works to boundaries included in landscape package	09.04.13
C	Status changed. Notes added.	24.07.13

Agincourt House <b>Demolition</b>		<b>Katy Staton Landscape Architecture</b> <small>34 Warwick Road EN5 5EH • m: 07746702756 • k: katystaton@btinternet.com</small>	
Project Number 051-AG	Drawing Number T02	Revision FOR CONSTRUCTION	Scale 1:100 @ A1
		Date Feb 13	