


25mm depth 6mm medium grade surface course Natratex asphalt surfacing by Bitchumen Asphalt Ltd. Colour: Buff.

50 x 150mm pcc edge set on haunched concrete foundation

Existing tarmac wear course prepared to Bitchumen Asphalts instructions.

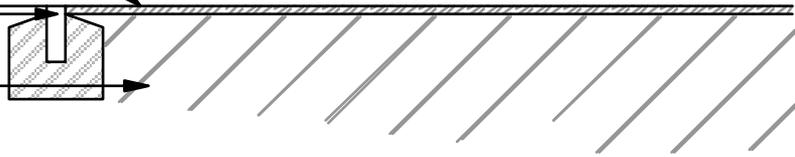

Natratex Surfacing
Scale 1:20

SSP 600 Elite Turf or similar approved, laid to manufacturer's recommendations.

25mm shock pad laid on ex tarmac


nominal fall →

25mm Natratex on ex tarmac

50 x 150 pcc edge

100mm perforated land drain wrapped in terram in 400 x 400mm channel filled with free draining gravel. Channel capped with 50mm depth no fines concrete.

Drain connected to outfall.

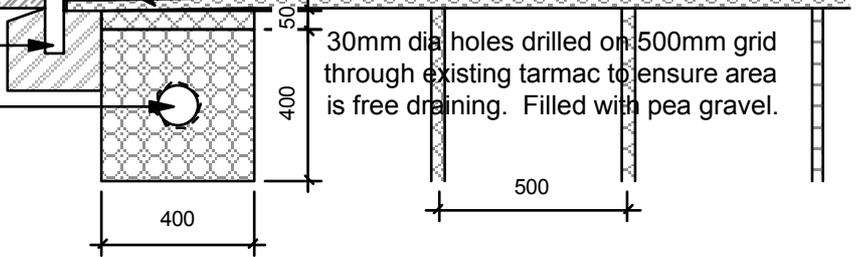

Artificial Turf Surfacing
Scale 1:20

600 x 400 x 80mm deep Stonemaster flags by Charcon. Colour: Buff. Bond: Staggered.

Final flag adjacent to planting bed set on haunched concrete foundation

On 50mm sand cement bed

On existing sub-base, improved as necessary



Flag Paving
Scale 1:20

Rev A	Description Status changed.	Date 24.07.13	Agincourt House Surfacing Details Katy Staton Landscape Architecture 34 Warwick Road EN5 5EH • m : 07740702756 • katystaton@btinternet.com					
							Project Number 051-AG	Drawing Number D05