



NOTES:  
 All dimensions applied are subject to checking on site, any discrepancy to be immediately notified to office of origin.  
 All dimensions only to be used - do not scale.  
 The information contained on this drawing must only be used at the named location. The location of any services indicated on this drawing is to be confirmed on site by the main contractor before commencing works.

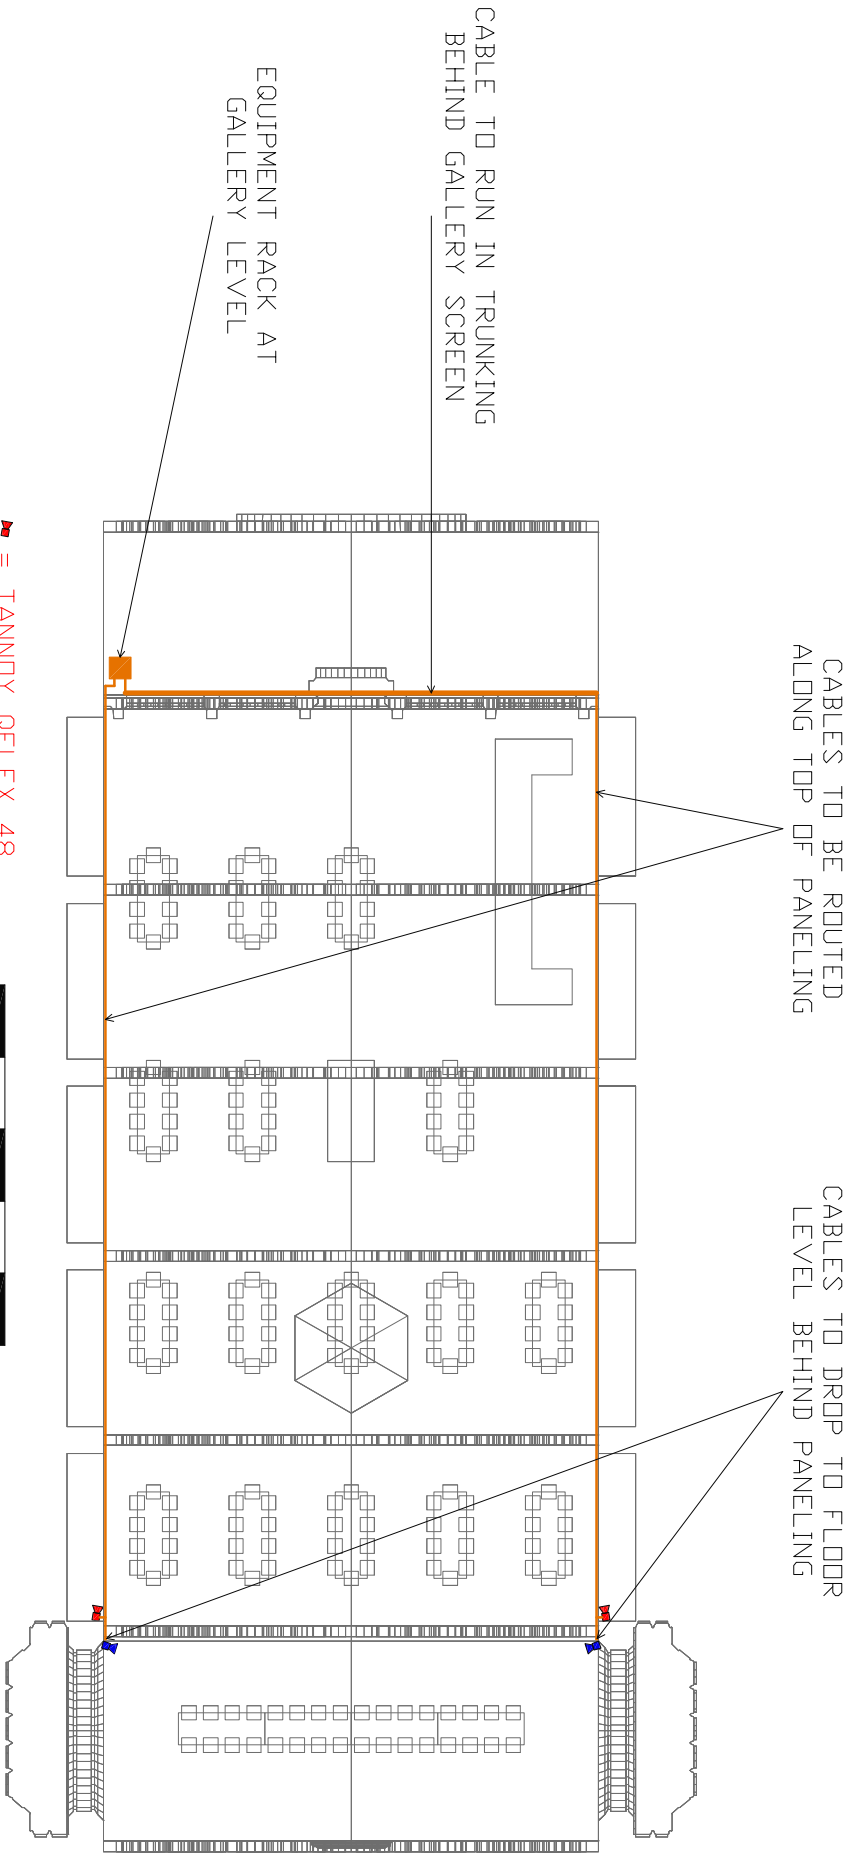

■ = TANNDY QFLEX 48  
■ = TANNDY VLS30

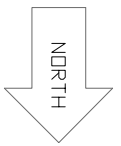

rev	date	description

**Peter Mapp Associates**  
 SPECIALIST ACOUSTIC CONSULTANTS  
 www.petermapp.com  
 NUMBER ONE, WATERLOO SQUARE, SOUTH WEST LONDON  
 TEL: (0)20761 21184, FAX: (0)20761 21181

Drawn By: **PA01**      CAD File: -  
 Checked By: **PA01**      Drawn Ref: -  
 Project Location: **LINCOLNS INN GREAT HALL**

Drawing: **PROPOSED PA SYSTEM CABLE ROUTES**  
 Scale: **A1:5**  
 Date: **JULY 2013**  
 Drawing No: **PA01**  
 Rev: -  
 Building Type: